




This drawing and design are copyright of the authorized person. No portion may be reproduced without his written permission. Use written dimensions. Measurements to existing works to be verified on site. This drawing shall be read in conjunction with specification and condition of contract.

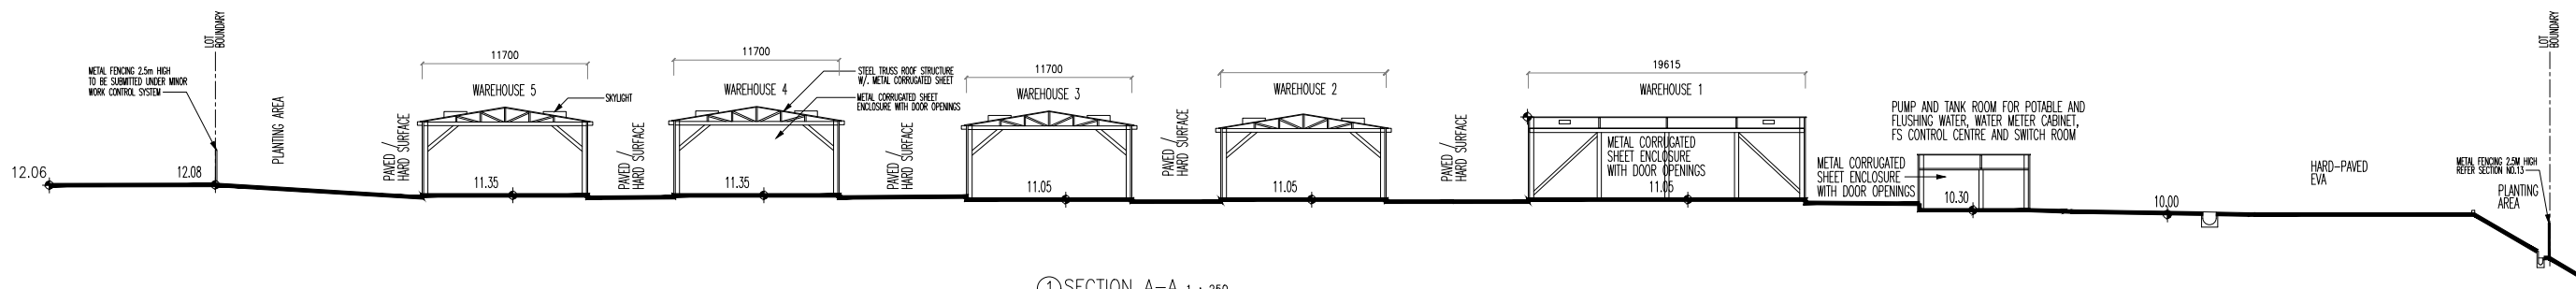


① SECTION A-A 1 : 250

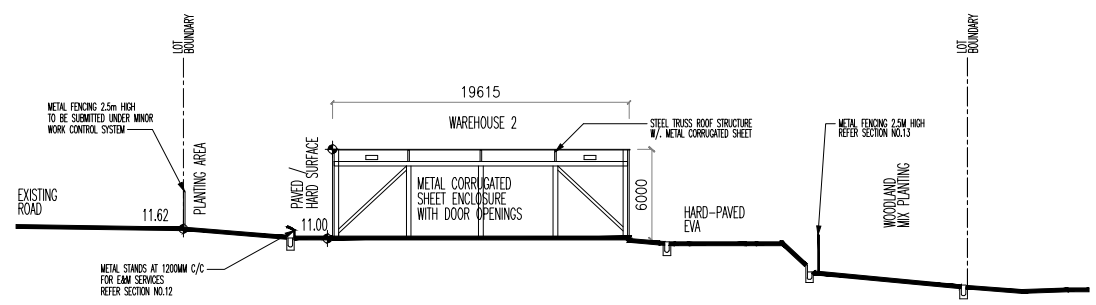


② SECTION B-B 1 : 250

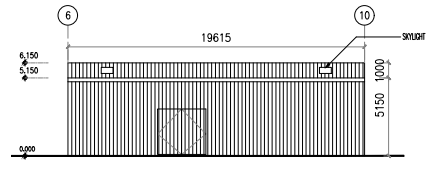


③ TYPICAL ELEVATION OF WAREHOUSE (WAREHOUSE NO.2) 1 : 250

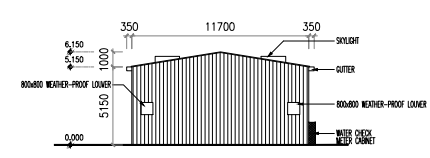


④ TYPICAL SIDE ELEVATION OF WAREHOUSE (WAREHOUSE NO.2) 1 : 250

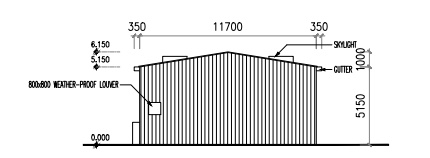


⑤ TYPICAL SIDE ELEVATION OF WAREHOUSE (WAREHOUSE NO.2) 1 : 250

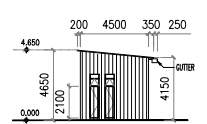


⑥ ELEVATION OF PUMP & TANK ROOM 1 : 250

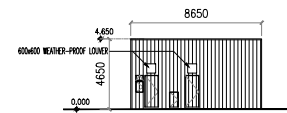


⑦ ELEVATION OF PUMP & TANK ROOM 1 : 250

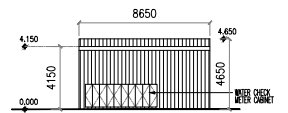


⑧ ELEVATION OF PUMP & TANK ROOM 1 : 250

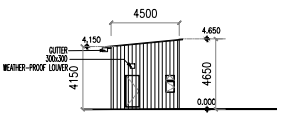


⑨ ELEVATION OF PUMP & TANK ROOM 1 : 250

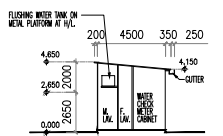


⑩ SECTION C-C OF PUMP & TANK ROOM 1 : 250

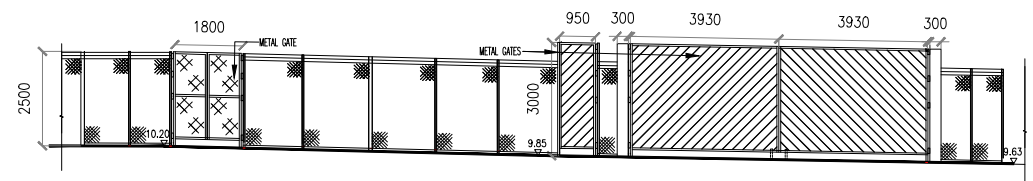


⑭ ELEVATION OF MAIN ENTRANCE 1 : 100

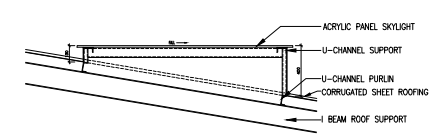


⑪ TYPICAL SECTION OF SKYLIGHT 1 : 30

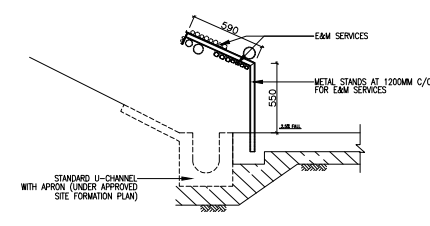

⑫ TYPICAL SECTION OF METAL STANDS 1 : 30

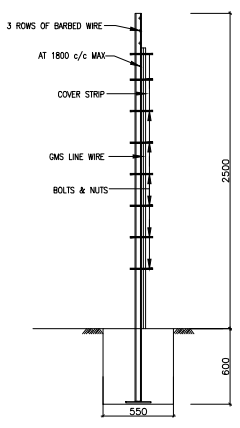

⑬ TYPICAL SECTION AND ELEVATION OF FENCE WALL 1 : 30

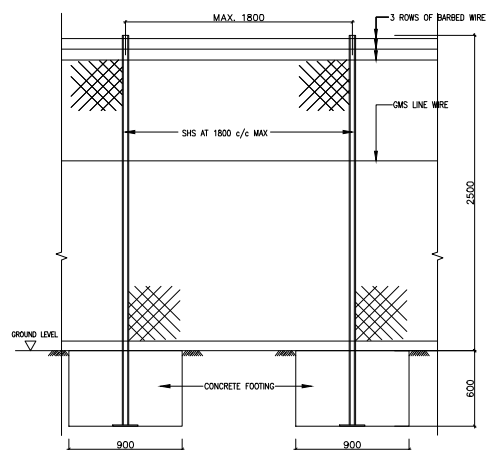

REV.	DATE	DESCRIPTION
B	11/2024	TITLE UPDATE

**freevision** 富匯  
 Unit B, 9/F, Tower B, Billion Centre, 1 Wang Kiang Road, Kowloon, H.K.  
 Tel: (852)3978 5500 Fax: (852)3579 2788 Email: freevision@freevision.com.hk

PROJECT:  
 RENEWAL OF PLANNING PERMISSION FOR TEMPORARY WAREHOUSE AT VARIOUS LOTS IN D.D. 122, PING SHAN, YUEN LONG, HK

DRAWING TITLE:  
 SECTION

JOB NO.	DATE	SCALE	DRAWN	CHECKED	APPROVED
-	NOVEMBER 2021	AS SHOWN	IK	-	-

DRG. NO. P2 REV. B