

LOCATION OF THE APPLICATION SITE

APPLICATION SITE AREA : 10,313 m² (ABOUT)

VEHICULAR ACCESS
ACCESSIBLE FROM TAI TONG SHAN ROAD VIA A LOCAL ACCESS


ACCESSIBLE FROM TAI TONG SHAN ROAD VIA A LOCAL ACCESS


APPLICATION SITE

*SITE BOUNDARY FOR IDENTIFICATION PURPOSE ONLY.

LEGEND

 APPLICATION SITE

	PROJECT PROPOSED TEMPORARY WAREHOUSE (EXCLUDING DANGEROUS GOODS GODOWN) WITH ANCILLARY FACILITIES FOR A PERIOD OF 3 YEARS	ADDRESS VARIOUS LOTS IN D.D. 117 AND ADJOINING GOVERNMENT LAND, TAI TONG, YUEN LONG, NEW TERRITORIES	SCALE 1 : 2500 @ A4		TITLE LOCATION PLAN	
			DRAWN BY MN	DATE 21.11.2023	DWG NO. PLAN 1	VER. 001

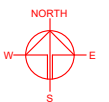


ZONING OF THE APPLICATION SITE

APPLICATION SITE AREA : 10,313 m² (ABOUT)

OUTLINE ZONING PLAN : APPROVED TAI TONG OZP
 PLAN NO. : SYL-TT/20

ZONING OF THE SITE : "OPEN STORAGE" ("OS")
 "RECREATION" ("REC")

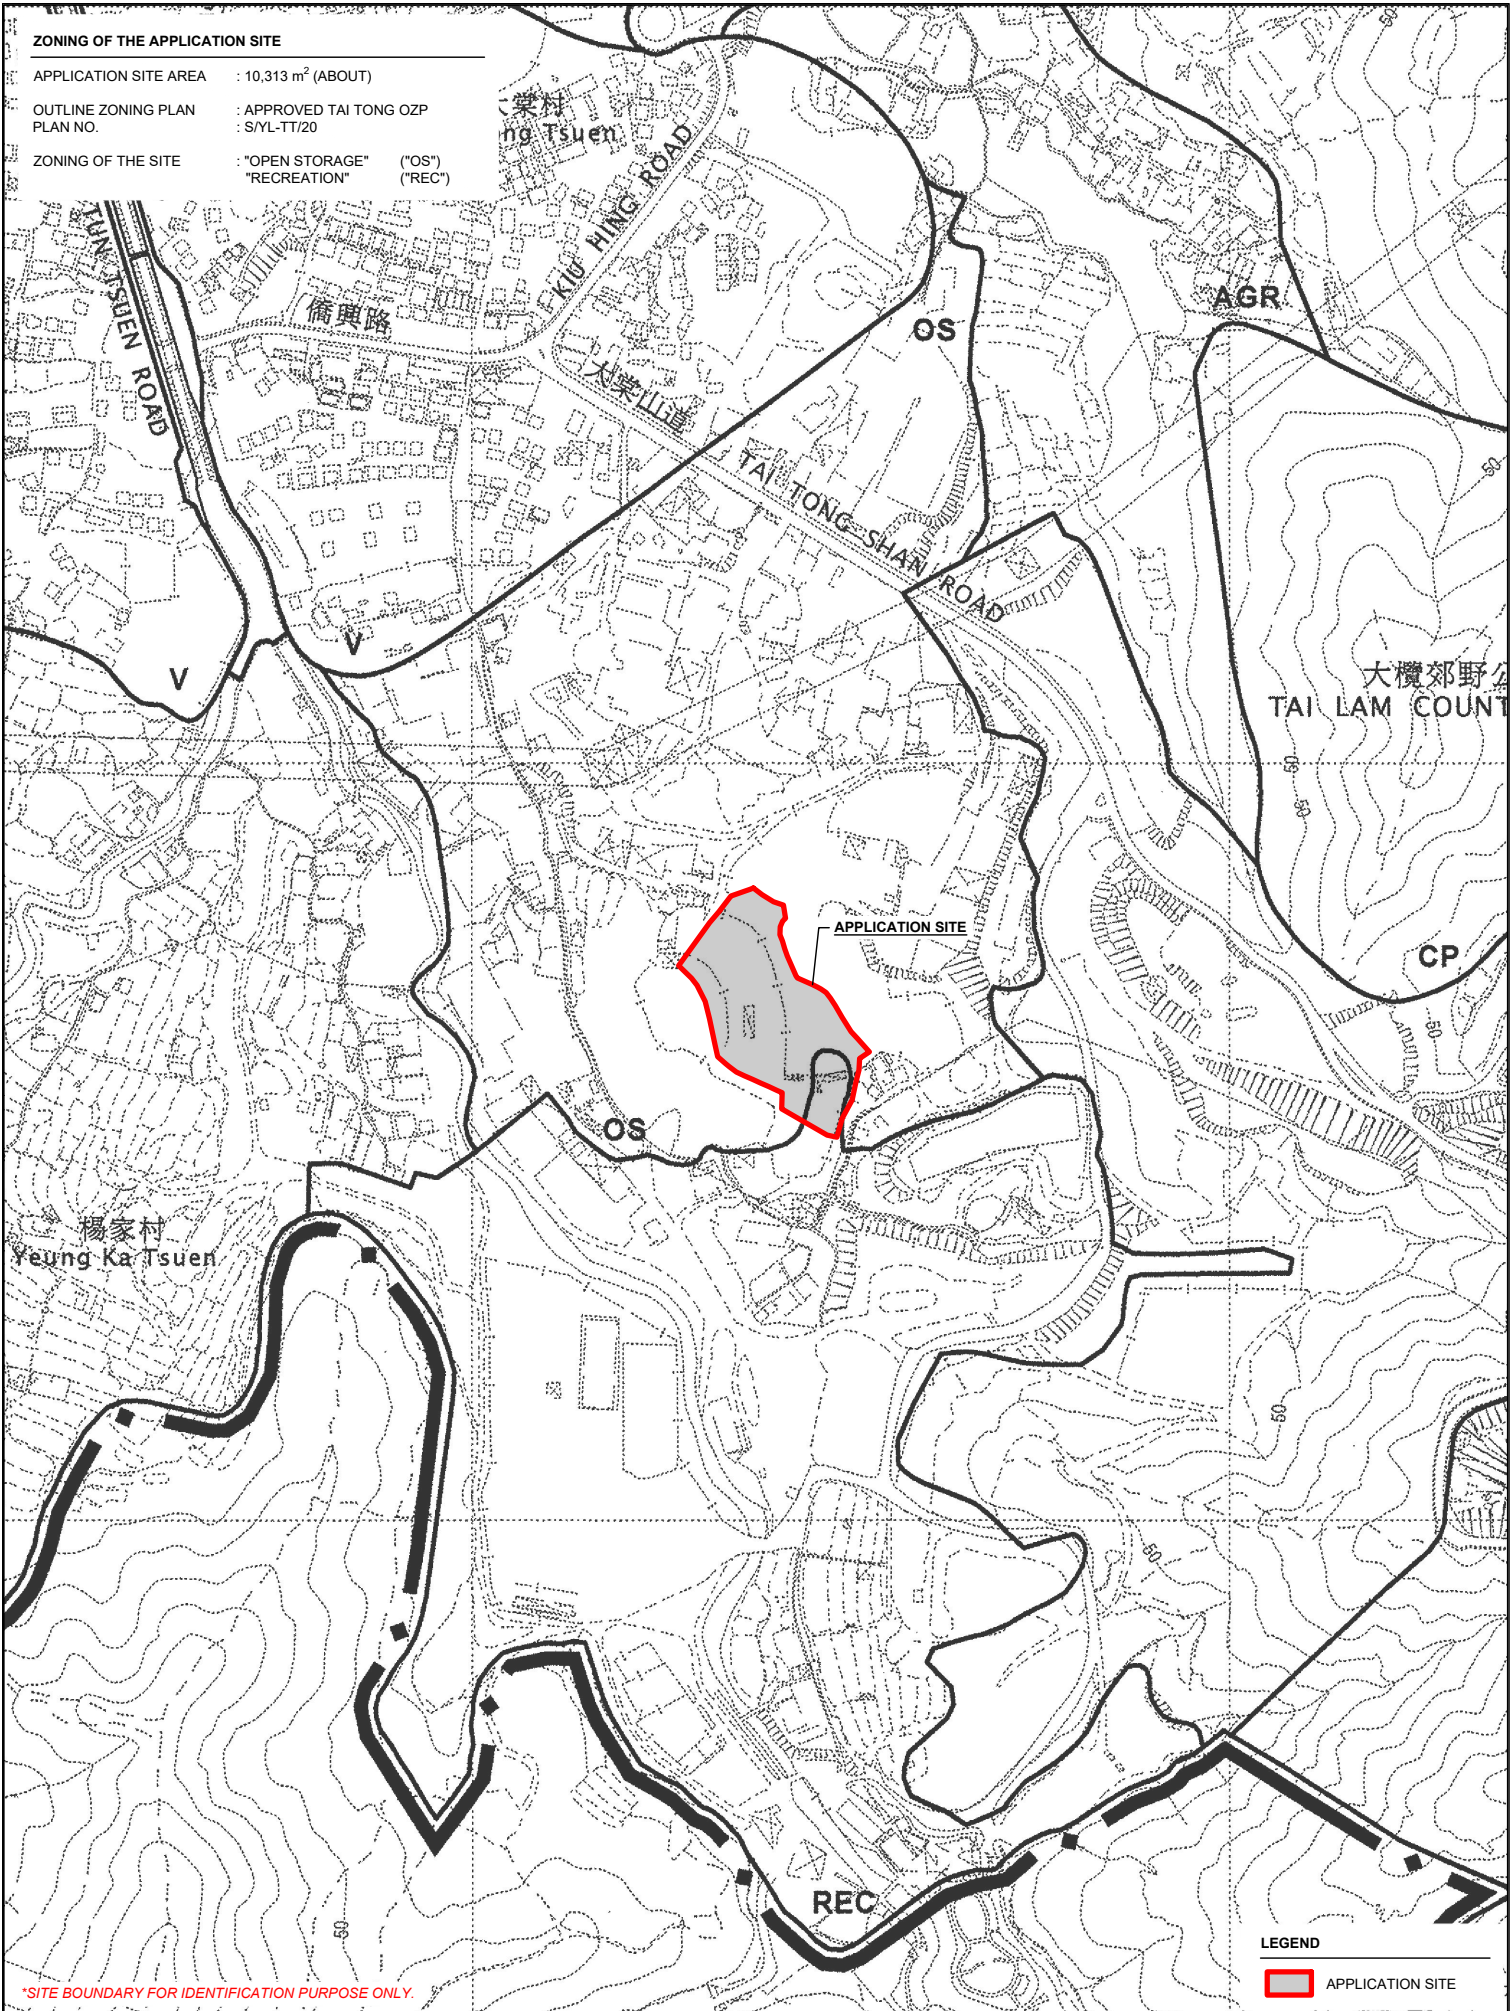

*SITE BOUNDARY FOR IDENTIFICATION PURPOSE ONLY.

LEGEND


APPLICATION SITE

PLANNING CONSULTANT 	PROJECT PROPOSED TEMPORARY WAREHOUSE (EXCLUDING DANGEROUS GOODS GODOWN) WITH ANCILLARY FACILITIES FOR A PERIOD OF 3 YEARS	ADDRESS VARIOUS LOTS IN D.D. 117 AND ADJOINING GOVERNMENT LAND, TAI TONG, YUEN LONG, NEW TERRITORIES	SCALE 1 : 5000 @ A4		TITLE ZONING PLAN	
			DRAWN BY MN	DATE 8.1.2024	DWG NO. PLAN 2	VER. 001



LAND STATUS OF THE APPLICATION SITE


APPLICATION SITE AREA : 10,313 m² (ABOUT)
 AREA OF PRIVATE LAND : 8,519 m² (ABOUT)
 AREA OF GOVERNMENT LAND : 1,794 m² (ABOUT)

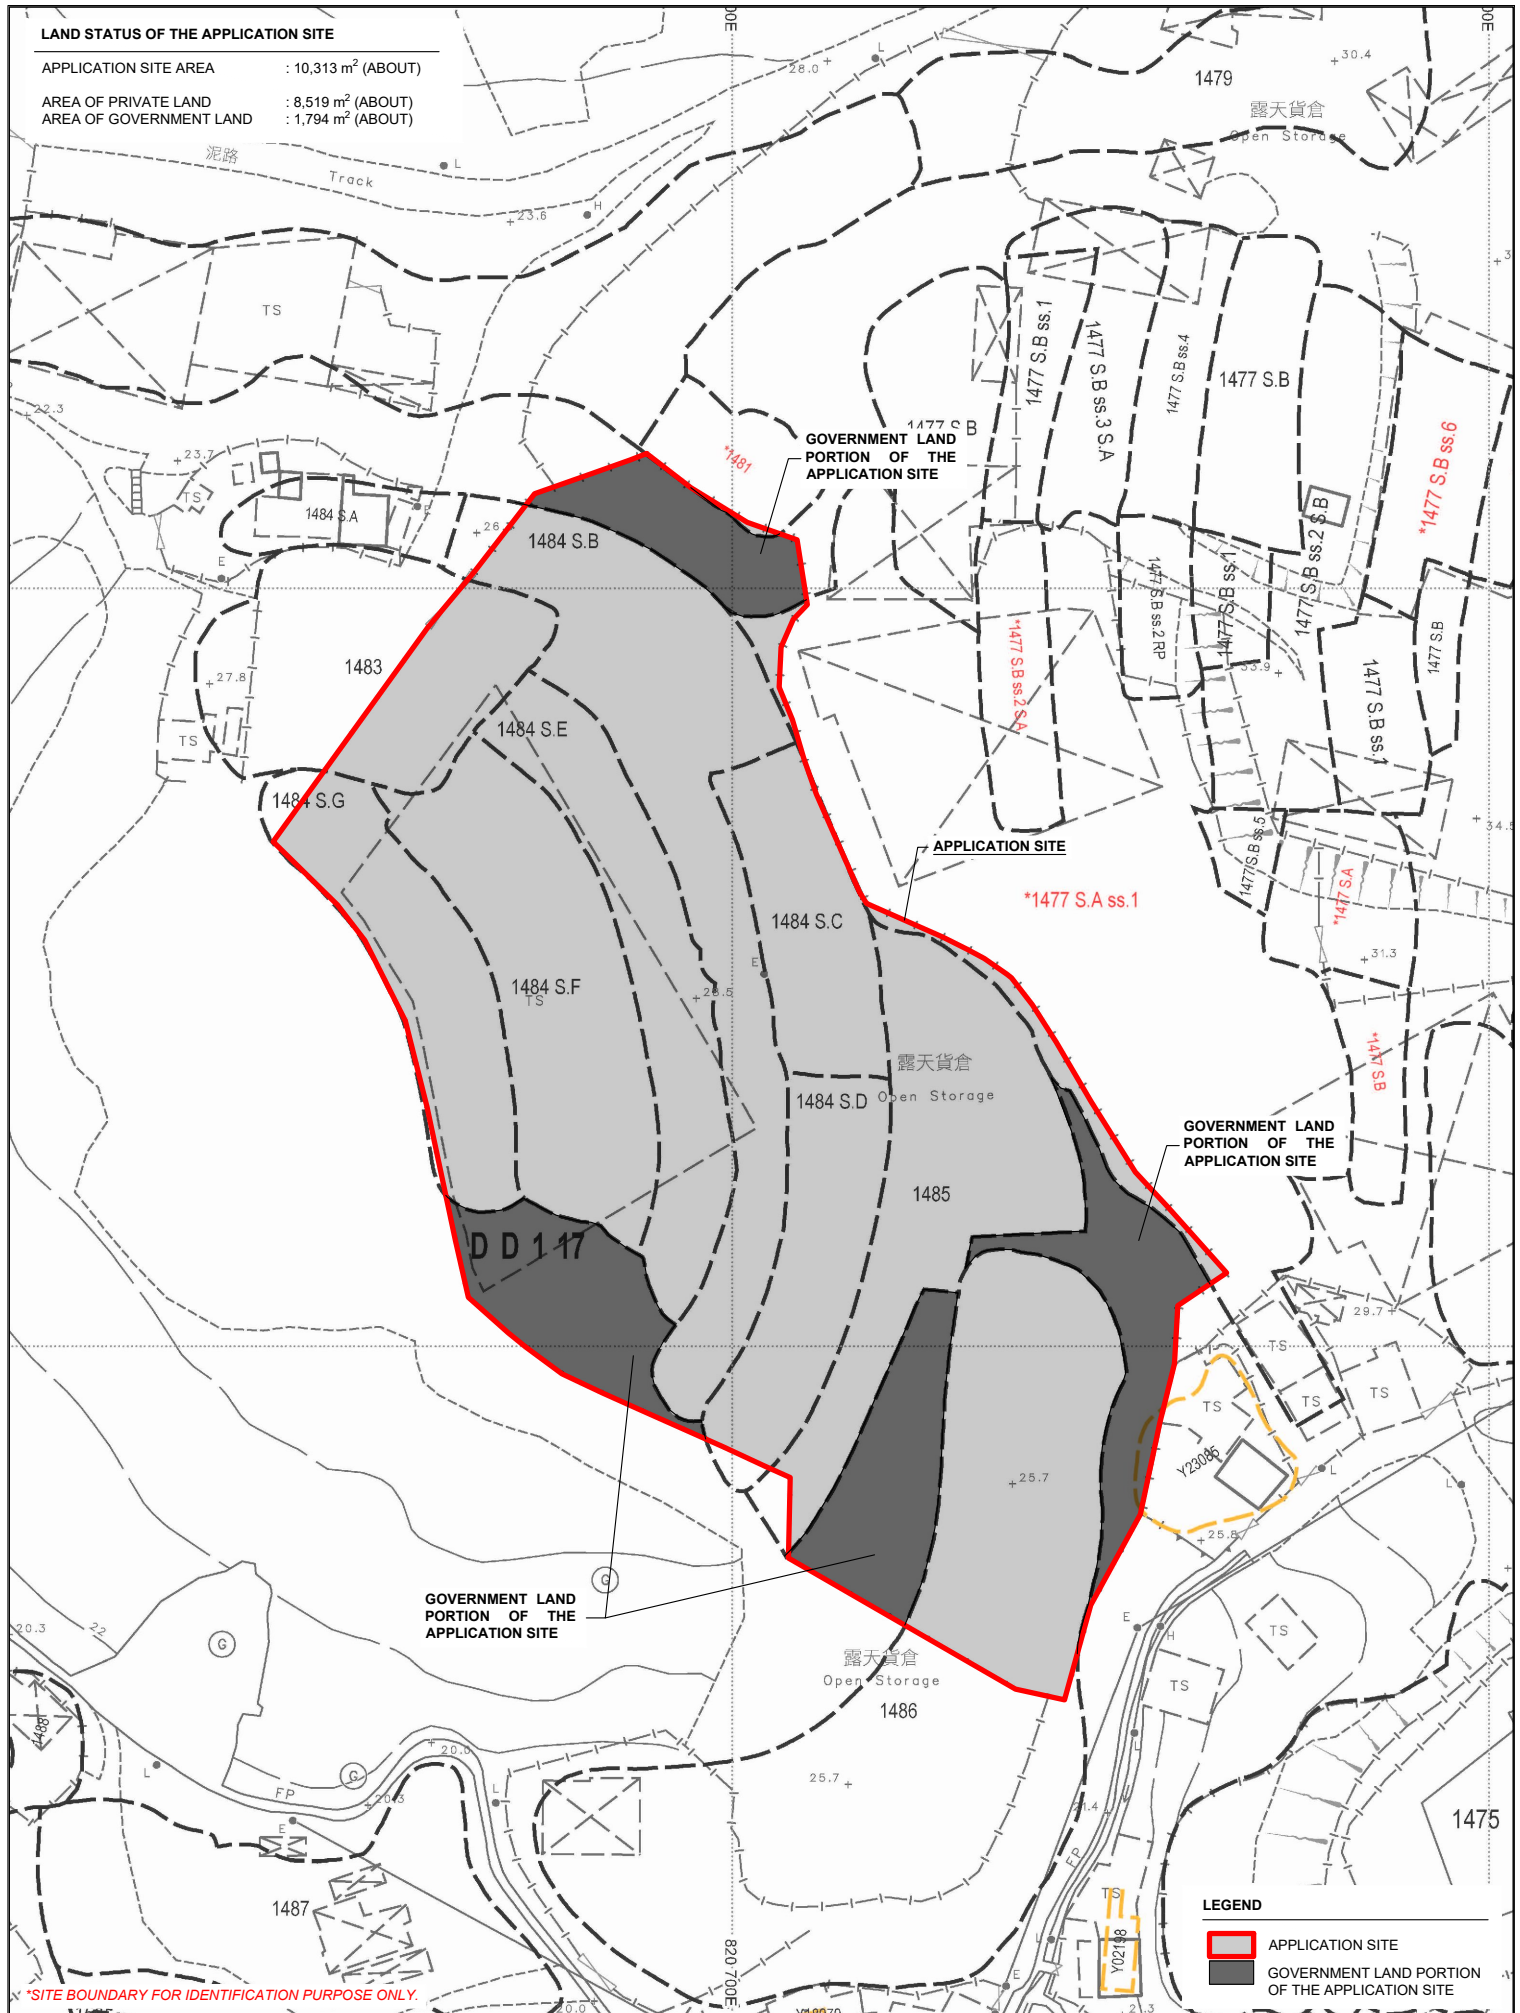


* SITE BOUNDARY FOR IDENTIFICATION PURPOSE ONLY.

LEGEND

- APPLICATION SITE
- GOVERNMENT LAND PORTION OF THE APPLICATION SITE

	PROJECT	ADDRESS	SCALE	TITLE	
	PROPOSED TEMPORARY WAREHOUSE (EXCLUDING DANGEROUS GOODS GODOWN) WITH ANCILLARY FACILITIES FOR A PERIOD OF 3 YEARS	VARIOUS LOTS IN D.D. 117 AND ADJOINING GOVERNMENT LAND, TAI TONG, YUEN LONG, NEW TERRITORIES	1 : 1000 @ A4	LAND STATUS	
			DRAWN BY	DATE	
			MN	14.11.2023	
			REVISED BY	DATE	DWG NO.
					PLAN 3
					VER.
					001

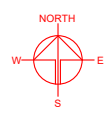


DEVELOPMENT PARAMETERS

APPLICATION SITE AREA	: 10,313 m ²	(ABOUT)
COVERED AREA	: 7,730 m ²	(ABOUT)
UNCOVERED AREA	: 2,583 m ²	(ABOUT)
PLOT RATIO	: 1.47	(ABOUT)
SITE COVERAGE	: 75 %	(ABOUT)
NO. OF STRUCTURE	: 8	
DOMESTIC GFA	: NOT APPLICABLE	
NON-DOMESTIC GFA	: 15,211 m ²	(ABOUT)
TOTAL GFA	: 15,211 m ²	(ABOUT)
BUILDING HEIGHT	: 3 m - 13 m	(ABOUT)
NO. OF STOREY	: 1 - 2	

STRUCTURE	USE	COVERED AREA	GFA	BUILDING HEIGHT
B1	WAREHOUSE (EXCL D.G.G.)*	7,393 m ² (ABOUT)	14,786 m ² (ABOUT)	13 m (ABOUT)(2-STOREY)
B2	COVERED L/UL AREA	50 m ² (ABOUT)	50 m ² (ABOUT)	7 m (ABOUT)(1-STOREY)
B3	COVERED L/UL AREA	58 m ² (ABOUT)	58 m ² (ABOUT)	7 m (ABOUT)(1-STOREY)
B4	METER ROOM	13 m ² (ABOUT)	13 m ² (ABOUT)	3 m (ABOUT)(1-STOREY)
B5	GUARDROOM	18 m ² (ABOUT)	18 m ² (ABOUT)	3 m (ABOUT)(1-STOREY)
B6	COVERED PARKING SPACES	60 m ² (ABOUT)	60 m ² (ABOUT)	3.5 m (ABOUT)(1-STOREY)
B7	SITE OFFICE AND WASHROOM	88 m ² (ABOUT)	176 m ² (ABOUT)	7 m (ABOUT)(2-STOREY)
B8	SITE OFFICE AND STORE ROOM	50 m ² (ABOUT)	50 m ² (ABOUT)	3.5 m (ABOUT)(1-STOREY)
TOTAL		7,730 m² (ABOUT)	15,211 m² (ABOUT)	

*WAREHOUSE (EXCL. D.G.G.) - WAREHOUSE (EXCLUDING DANGEROUS GOODS GODOWN)

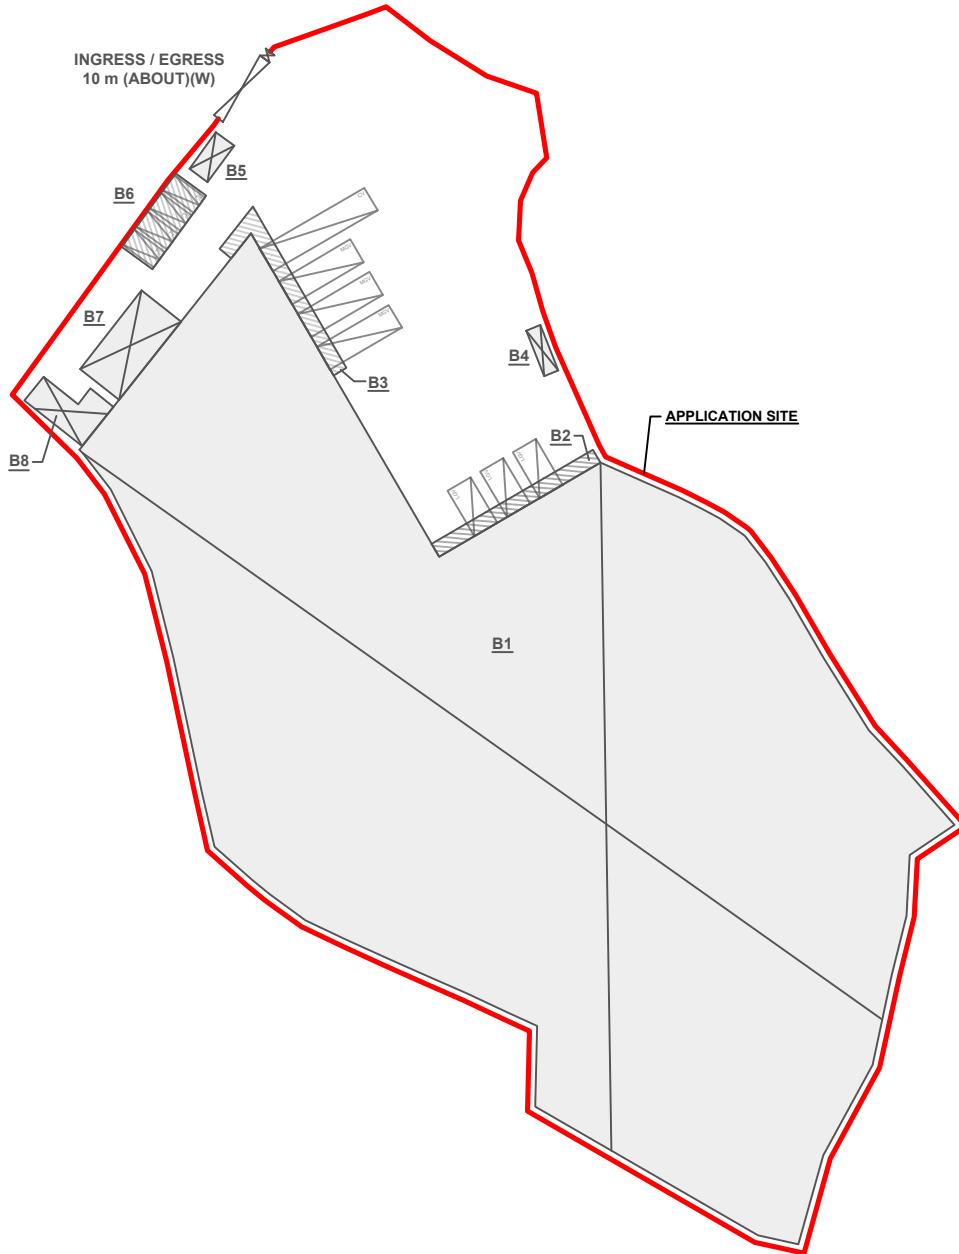

PARKING AND LOADING / UNLOADING PROVISIONS

NO. OF PRIVATE CAR PARKING SPACE	: 4
DIMENSION OF L/UL SPACE	: 5 m (L) x 2.5 m (W)
NO. OF L/UL SPACE FOR LIGHT GOODS VEHICLE	: 3
DIMENSION OF L/UL SPACE	: 7 m (L) x 3.5 m (W)
NO. OF L/UL SPACE FOR MEDIUM GOODS VEHICLE	: 3
DIMENSION OF L/UL SPACE	: 11 m (L) x 3.5 m (W)
NO. OF L/UL SPACE FOR CONTAINER VEHICLE	: 1
DIMENSION OF L/UL SPACE	: 16 m (L) x 3.5 m (W)

LEGEND

	APPLICATION SITE
	STRUCTURE (ENCLOSED)
	STRUCTURE (CANOPY)
	PRIVATE CAR PARKING SPACE
	LOADING / UNLOADING SPACE FOR LGV
	LOADING / UNLOADING SPACE FOR MGV
	LOADING / UNLOADING SPACE FOR CV
	INGRESS / EGRESS



PLANNING CONSULTANT 	PROJECT PROPOSED TEMPORARY WAREHOUSE (EXCLUDING DANGEROUS GOODS GODOWN) WITH ANCILLARY FACILITIES FOR A PERIOD OF 3 YEARS	ADDRESS VARIOUS LOTS IN D.D. 117 AND ADJOINING GOVERNMENT LAND, TAI TONG, YUEN LONG, NEW TERRITORIES	SCALE 1 : 1000 @ A4		TITLE LAYOUT PLAN	
			DRAWN BY MN	DATE 21.11.2023	DWG NO. PLAN 4	VER. 001



SWEPT PATH ANALYSIS

TYPE OF VEHICLE : CONTAINER VEHICLE
 DIMENSION OF VEHICLE : 2.5 m (W) X 16 m (L)



SWEPT PATHS GENERATED BY AUTODESK VEHICLE TRACKING

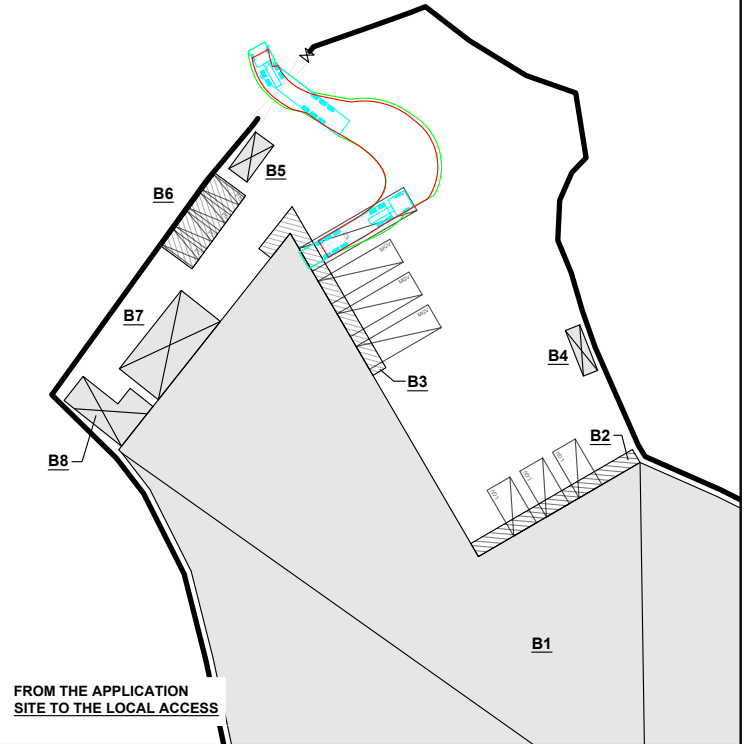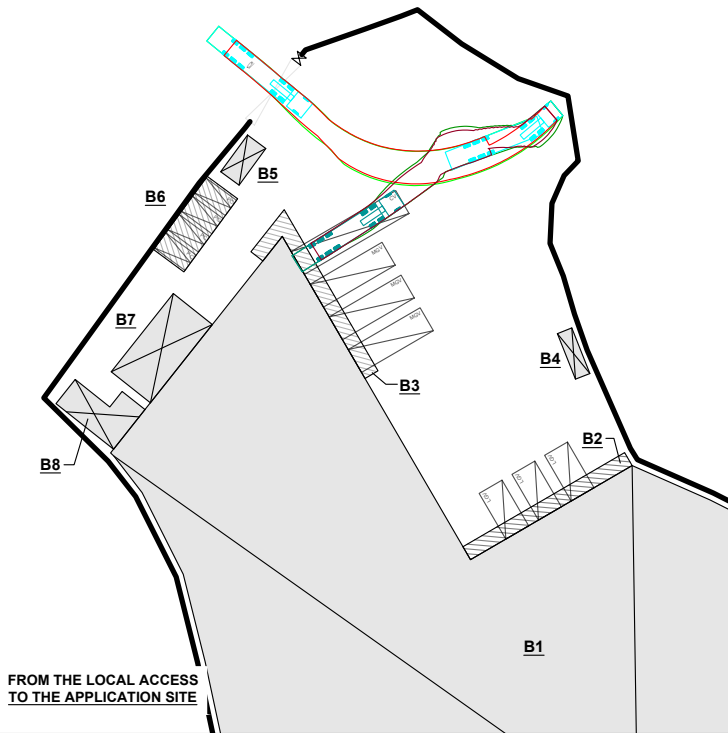

SWEPT PATH ANALYSIS

TYPE OF VEHICLE : MEDIUM GOODS VEHICLE
 DIMENSION OF VEHICLE : 2.5 m (W) X 16 m (L)

SWEPT PATHS GENERATED BY AUTODESK VEHICLE TRACKING

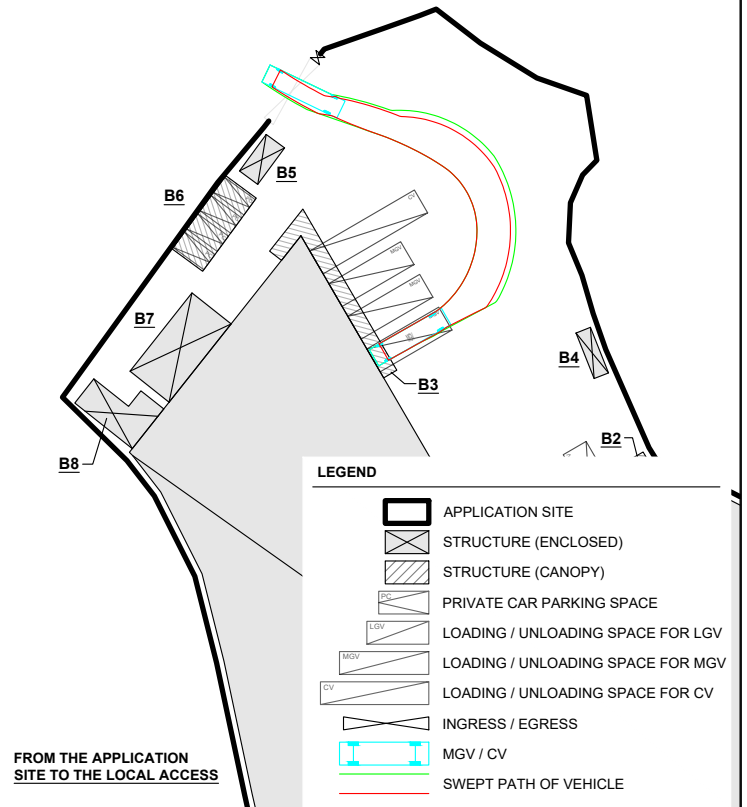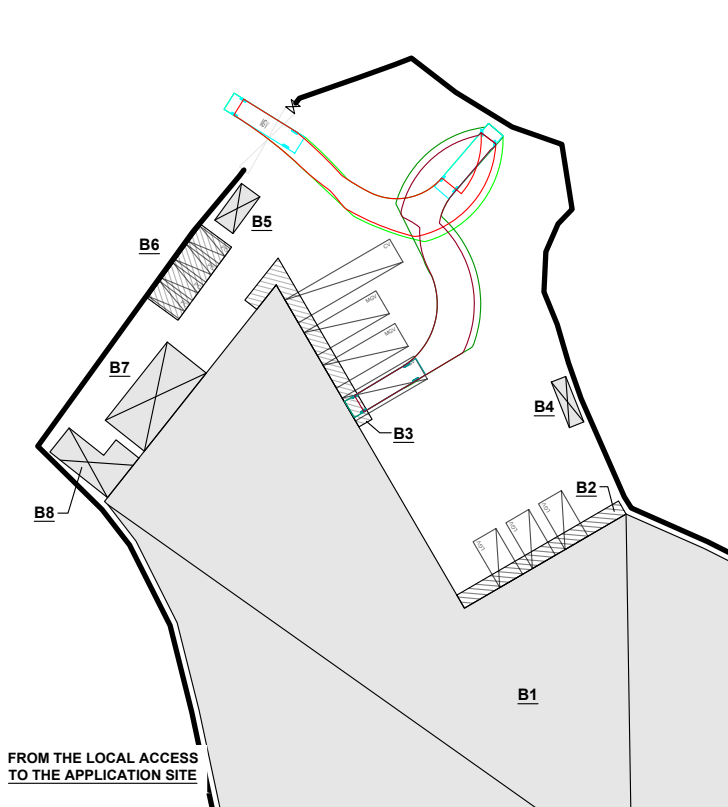

LEGEND

- APPLICATION SITE
- STRUCTURE (ENCLOSED)
- STRUCTURE (CANOPY)
- PRIVATE CAR PARKING SPACE
- LOADING / UNLOADING SPACE FOR LGV
- LOADING / UNLOADING SPACE FOR MGV
- LOADING / UNLOADING SPACE FOR CV
- INGRESS / EGRESS
- MGV / CV
- SWEEPED PATH OF VEHICLE