


Legend:

 Application Site 申請範圍

Appendix 1

Location: DD 117 Lot 1385 S.A (Part)
1385 RP, 1386 (Part),
1387 S.A, 1387 S.B

OZP: S/YL-TT/18
District: Tai Tong
Zoning: Agriculture

Date: 15 October 2024

Location

位置圖

擬議臨時動物寄養所連附屬設施
(為期5年)及相關填土工程

Proposed Temporary Animal Boarding
Establishment with Ancillary Facilities
For a Period of 5 Years and Associated Filling of
Land

SCALE

1:1000

@A4


For Identification Only

Drawing No.:

1-01

Proposed Structures Details

	Structures	Gross Floor Area (GFA)	Height (Not Exceeding)	No. of Storey	Unit(s)
A	Animal Boarding Establishment	About 11m x 8.2m = 90.2 m ²	3.5m	1	5
B	Animal Boarding Establishment and Toilet	About 11m x 8.2m = 90.2 m ²	3.5m	1	1
O	Ancillary Office	About 11m x 9.5m = 104.5 m ²	3.5m	1	1
S1	Ancillary Storage (S1)	About 5m x 6.1m = 30.5 m ²	3.5m	1	2
S2	Ancillary Storage (S2)	About 2.5m x 6.1m = 15.25 m ²	3.5m	1	1
	Open Shed (Between S1 and O)	About 1m x 8.3m = 8.3 m ²	3.5m	1	1
C	Open Shed	About 1.3m x 8.2m = 10.66 m ²	3.5m	1	2
D	Open Shed	About 1.3m x 6.2m = 8.06 m ²	3.5m	1	2
E	Open Shed (in front of S1)	About 3.6m x 5m = 18 m ²	3.5m	1	1
	Total Non-Domestic GFA	About 785.69 m ²			
	Private Car Parking Space	5m x 2.5m			1
	LGV L/UL Space	7m x 3.5m			1

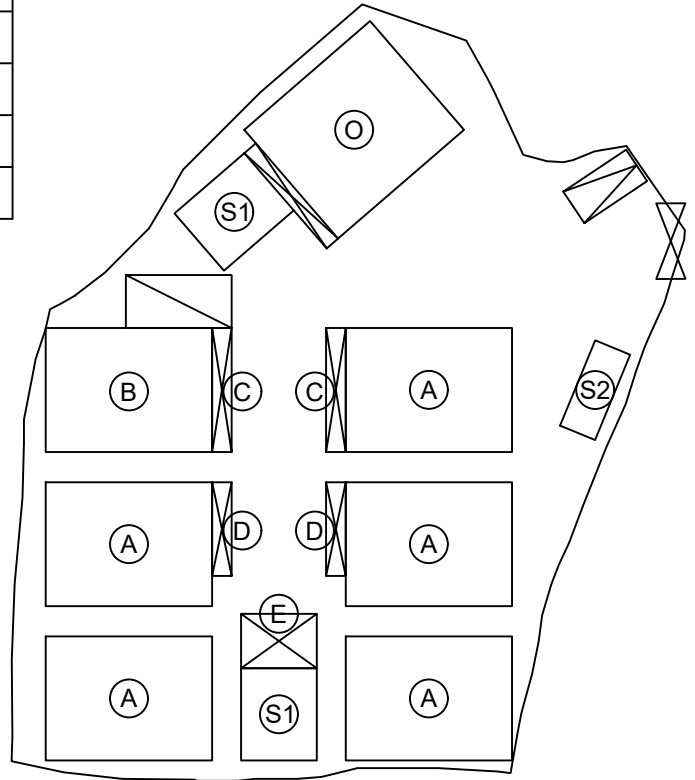

Legend:

- Ingress/egress (Width: About 5m)
- Animal Boarding Establishment
- Animal Boarding Establishment and Toilet
- Ancillary Office
- Ancillary Storage
- Proposed Structures
- Private Car Parking Space
- LGV L/UL Space
- Open Shed

Total Area: 1,615.2 m² (About)
 Covered Area: 785.69 m² (About)
 Uncovered Area: 829.51 m² (About)
 Non-Domestic GFA: 785.69 m² (About)
 Nos. of Proposed Structures: 16

Appendix 2

Location: DD 117 Lot 1385 S.A (Part)
 1385 RP, 1386 (Part),
 1387 S.A, 1387 S.B

OZP: S/YL-TT/18
 District: Tai Tong
 Zoning: Agriculture

Date: 29 November 2024

Proposed Layout Plan

擬議佈局平面圖

擬議臨時動物寄養所連附屬設施
 (為期5年)及相關填土工程

Proposed Temporary Animal Boarding
 Establishment with Ancillary Facilities
 For a Period of 5 Years and Associated Filling of
 Land

SCALE


1:500

@A4

For Identification Only

Drawing No.:


2-01

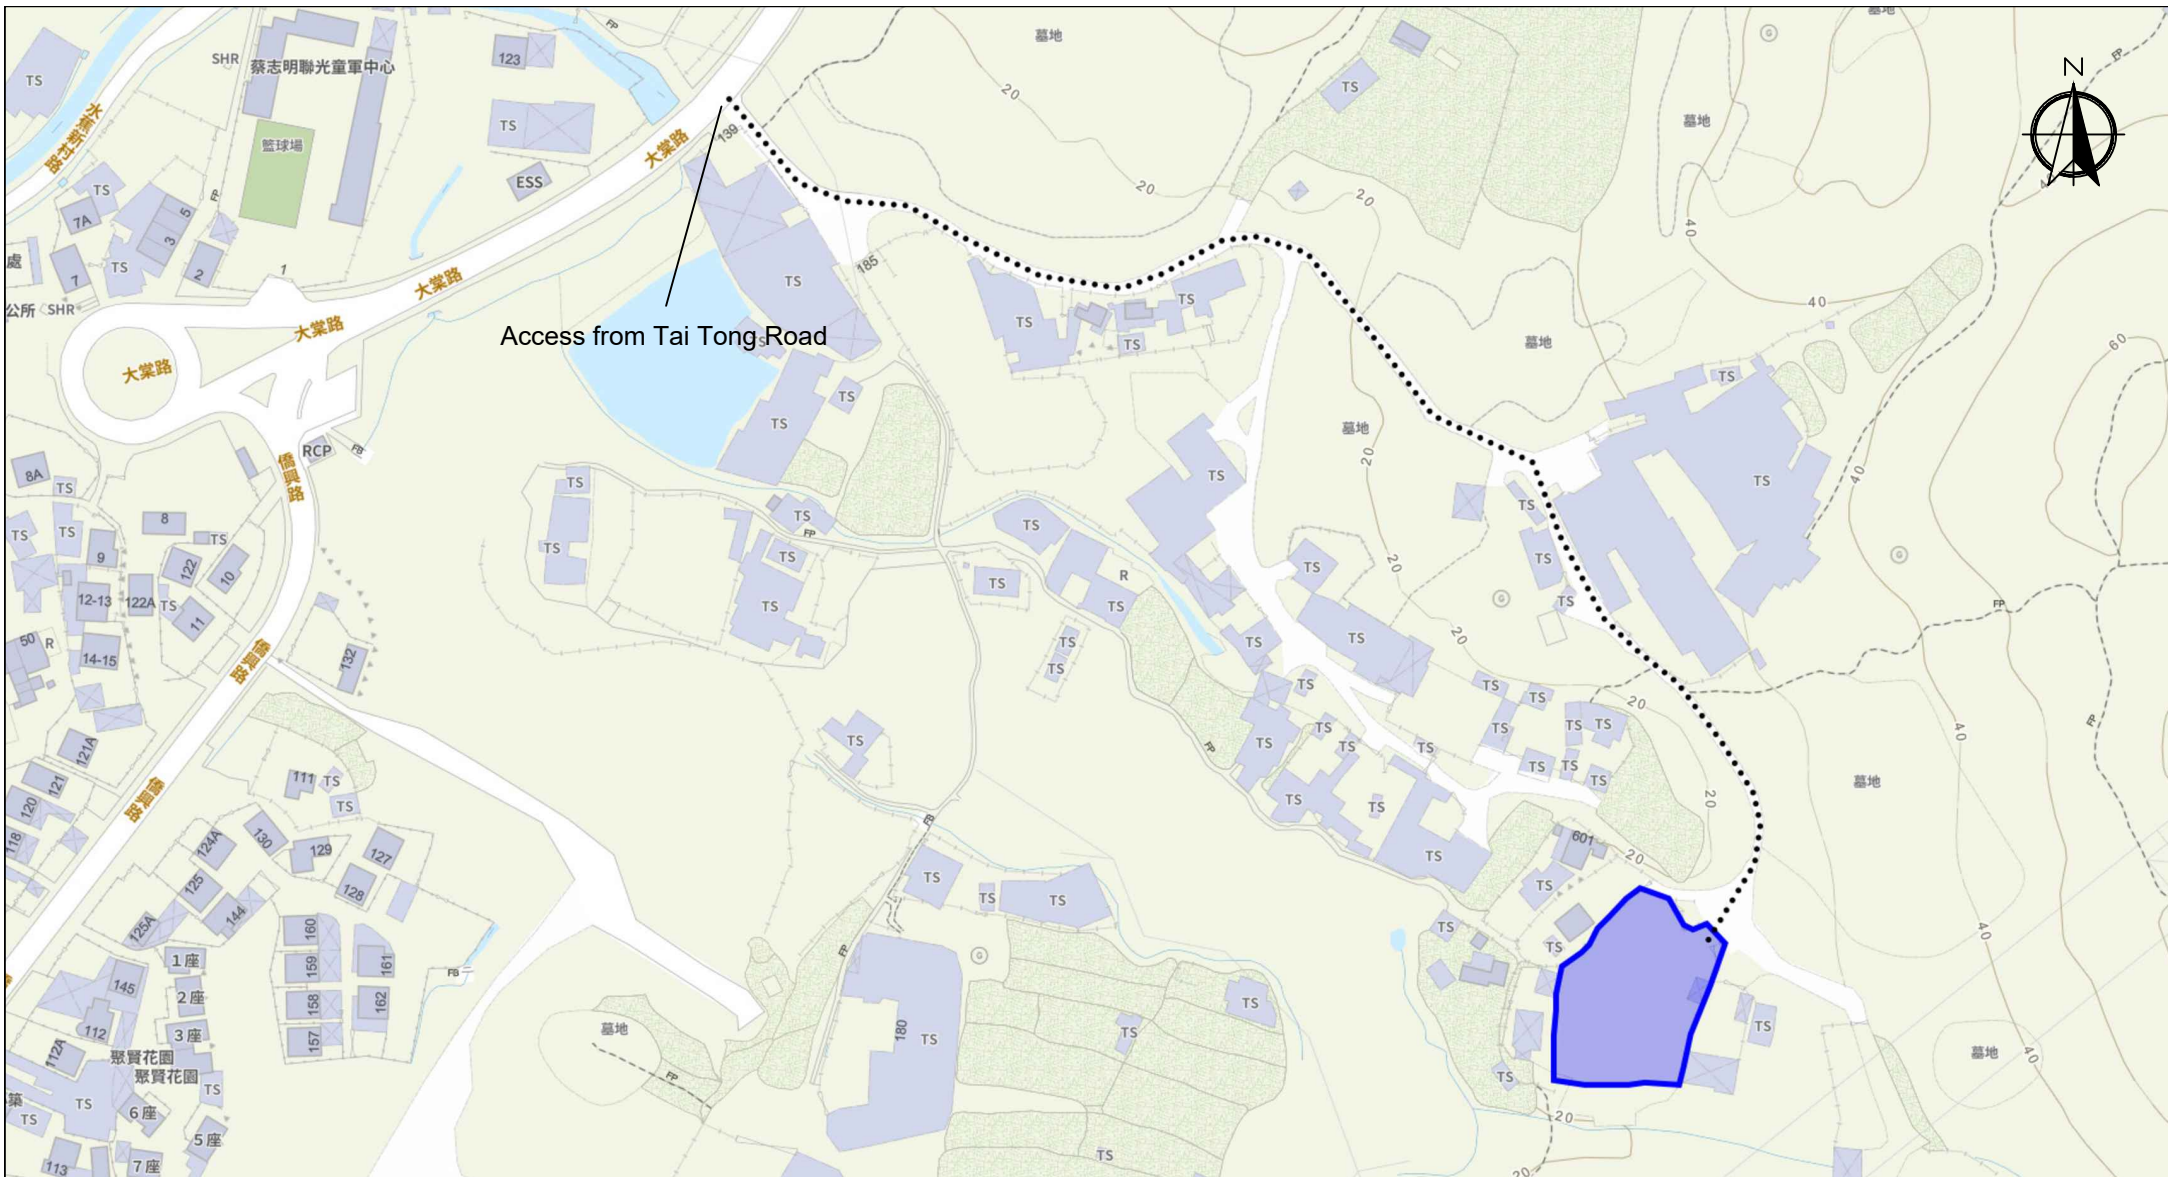

Scale: Undefined @A4

Captured from map.gov.hk on 28th October 2024

<p>Appendix 3 Existing Vehicular Access</p>	<p>Location: D.D. 117 Lot 1385 S.A (Part), 1385 RP, 1386 (Part), 1387 S.A and 1387 S.B OZP: S/YL-TT/18 District: Tai Tong Zoning: Agriculture</p>	<p>Project: Proposed Temporary Animal Boarding Establishment with Ancillary Facilities for a period of 5 Years and Associated Filling of Land</p>	<p>Width of Unnamed Road: 3-5m (About) with passing place Map Legend: ●●●● Road Path — Site Boundary</p>	<p>Drawing No.: 3-01 For Identification Only Date: 28/10/2024</p>
--	---	--	--	---

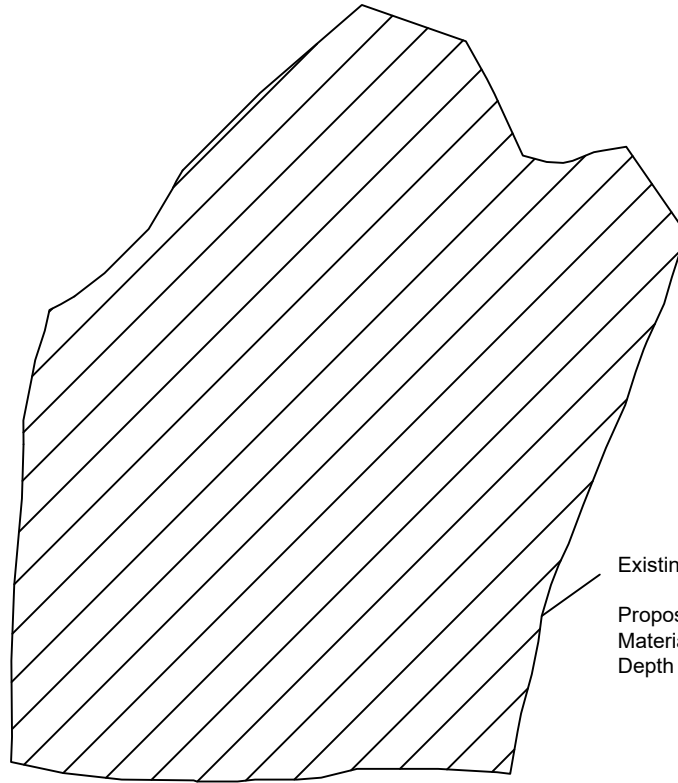

Existing Site Level: +23.1 mPD (About)


Proposed Site Level: +23.4 mPD (About)

Material of Filling: Concrete

Depth of Filling: 0.3 m (About)

Paved Area: About 1,615.2 m²

Legend:

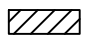 Paved Area 平整範圍

Appendix 4

Location: DD 117 Lot 1385 S.A (Part)
1385 RP, 1386 (Part),
1387 S.A, 1387 S.B

OZP: S/YL-TT/20
District: Tai Tong
Zoning: Agriculture

Date: 5 December 2024

Paved Area

平整位置圖

擬議臨時動物寄養所連附屬設施
(為期5年)及相關填土工程

Proposed Temporary Animal Boarding
Establishment with Ancillary Facilities
For a Period of 5 Years and Associated Filling of
Land

SCALE

1:500

@A4

For Identification Only

Drawing No.:

4-01