


**Extracted from Approved Tai Tong Outline Zoning Plan NO. S/YL-TT/20**

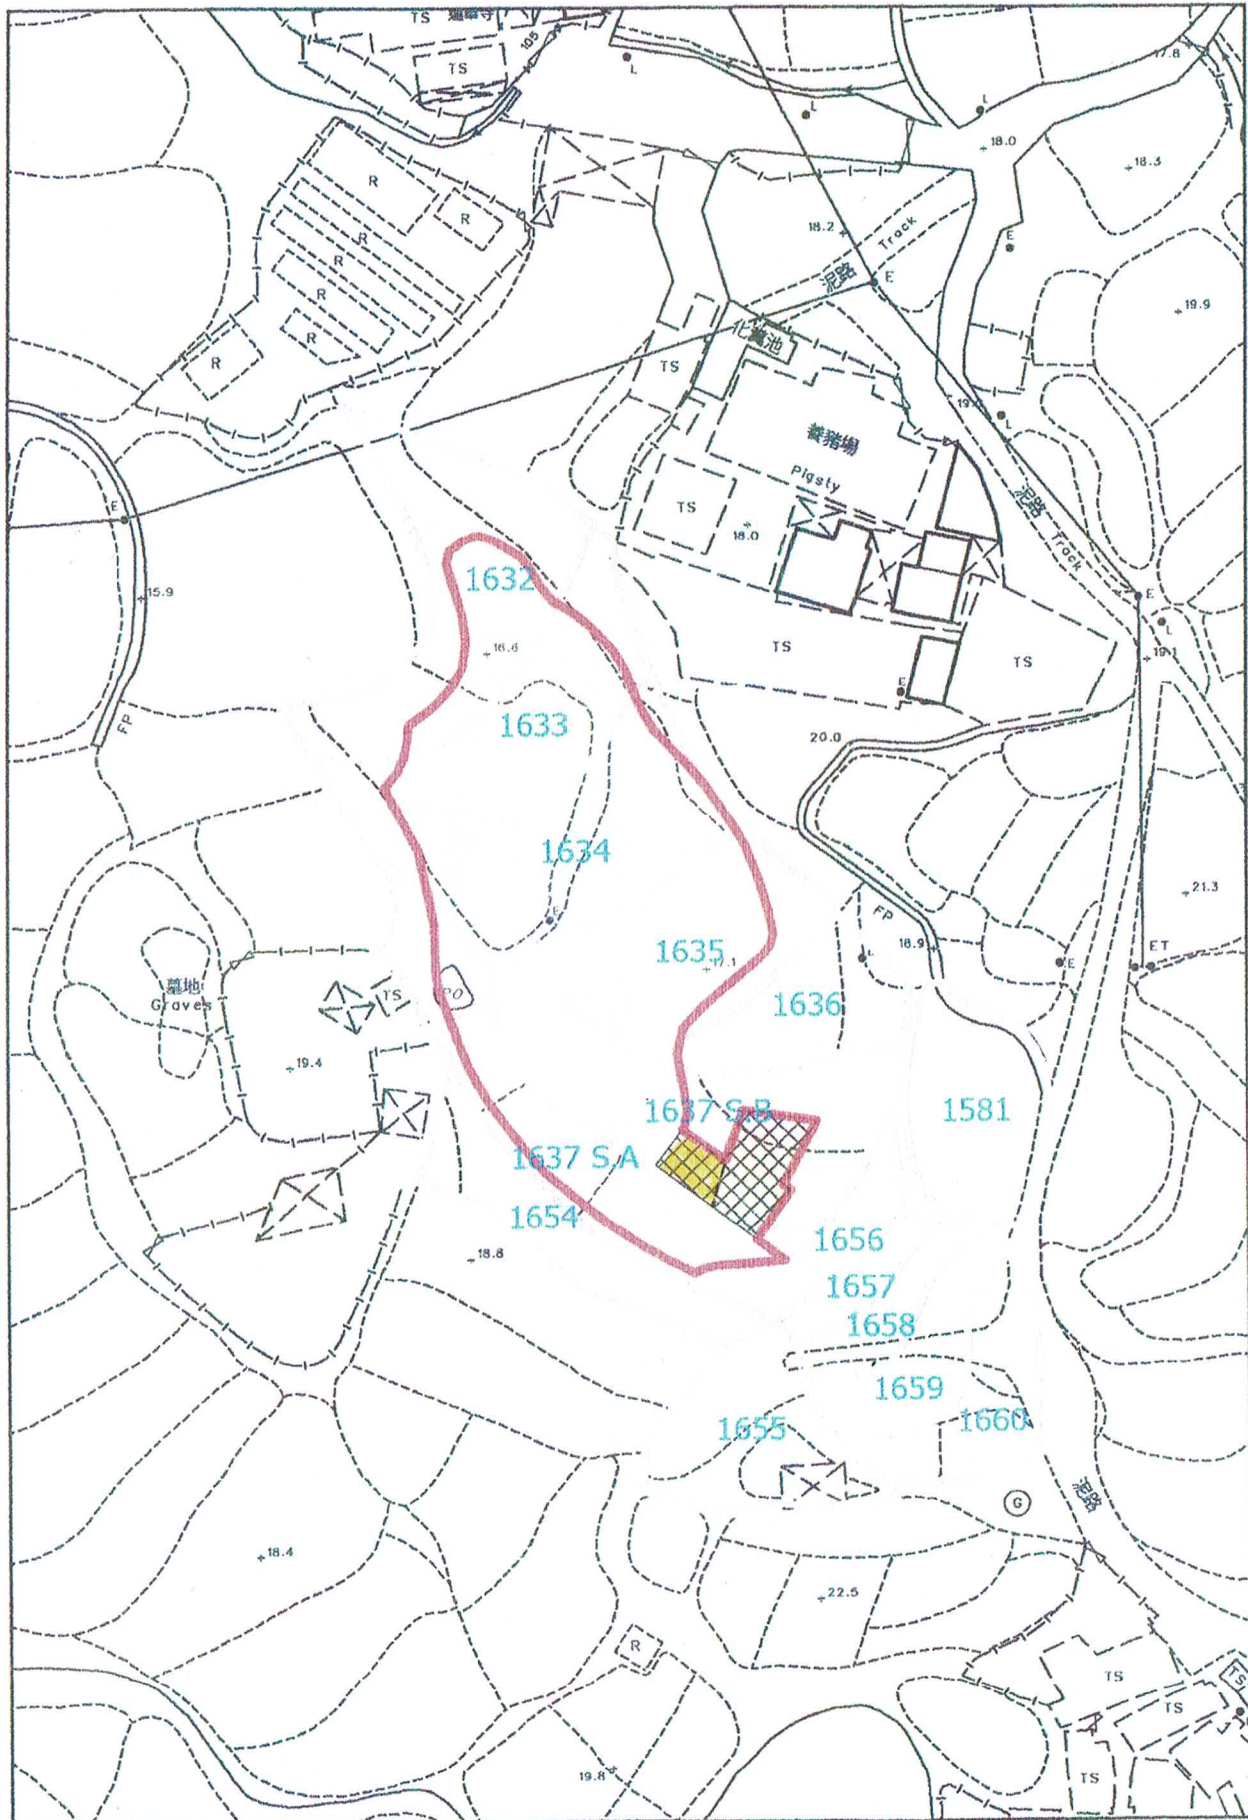


N.T.S
Dec 2024

Location Plan

Plan 1
--------




**Legend**

-  hard paving (Existing)
-  hard paving (Proposed)
-  Application Site

**Filling/Paving Plan**

Scale 1:1000

**Plan 2a**

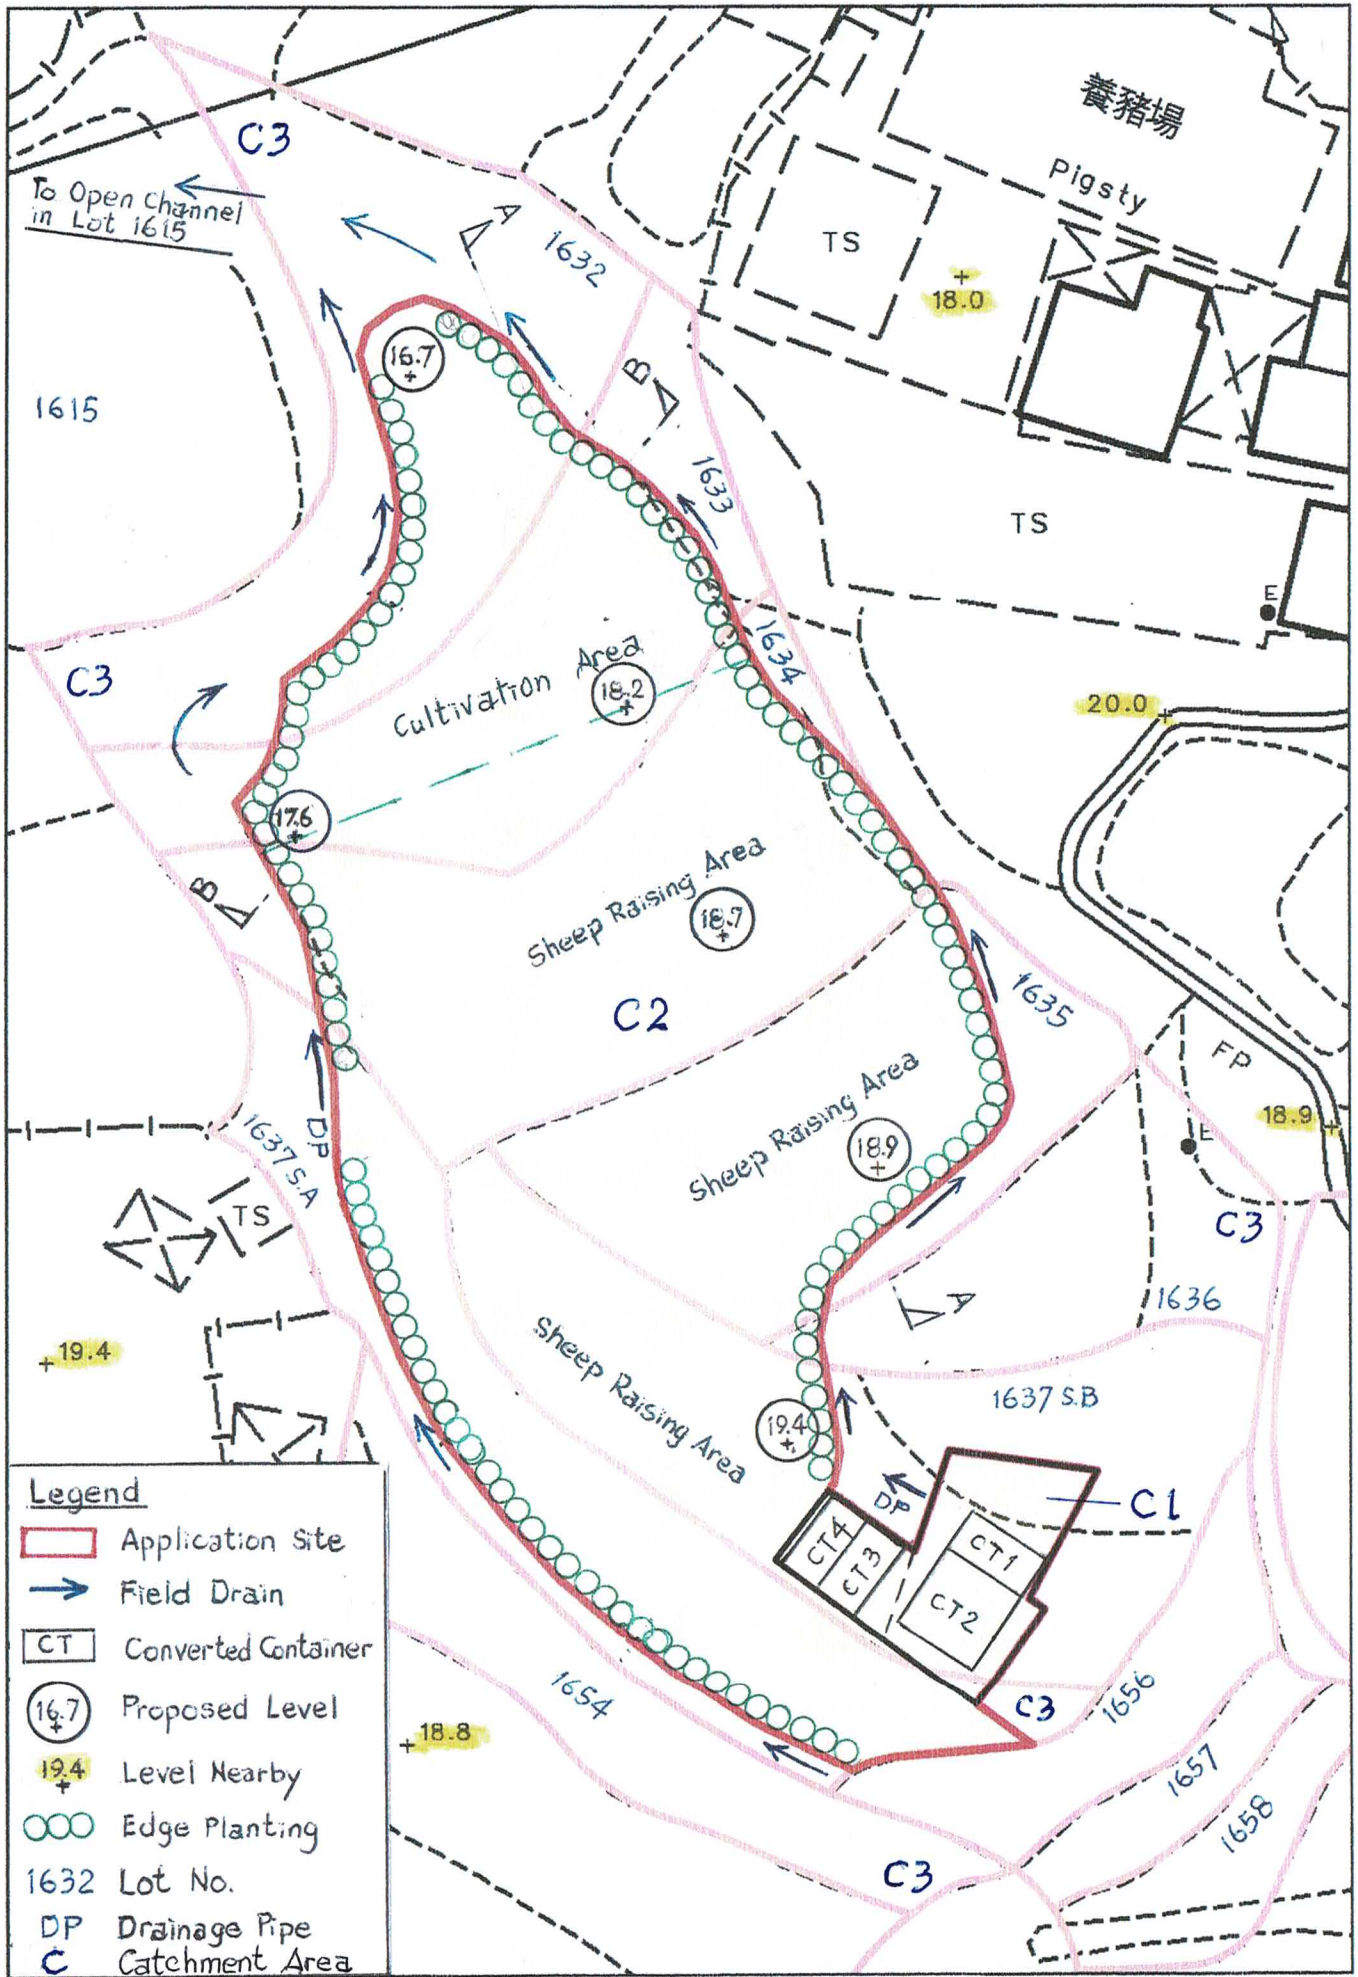

- Legend**
- Application Site
  - Field Drain
  - CT Converted Container
  - 16.7 Proposed Level
  - + Level Nearby
  - Edge Planting
  - 1632 Lot No.
  - DP Drainage Pipe
  - C Catchment Area

**Plan 2b**

**site layout**

Scale 1:500



Plan 3

Aerial Photo

Scale 1:500



Photo 1 – sheep Raising Area at Southern Portion



Photo 2 – View at Central Portion

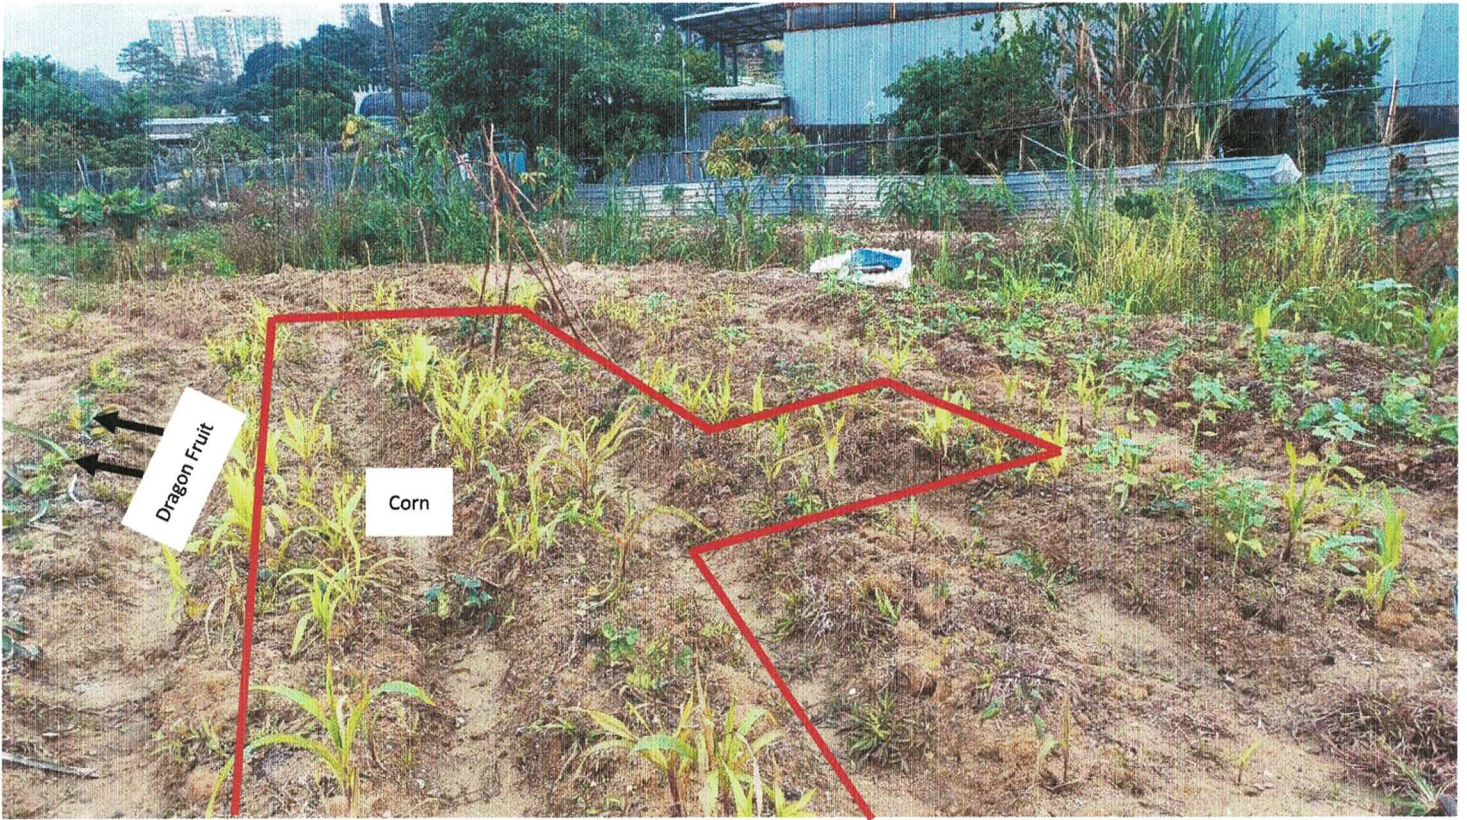


Photo 3 – Cultivation Area at Central Portion



Photo 4 – View from Northwest

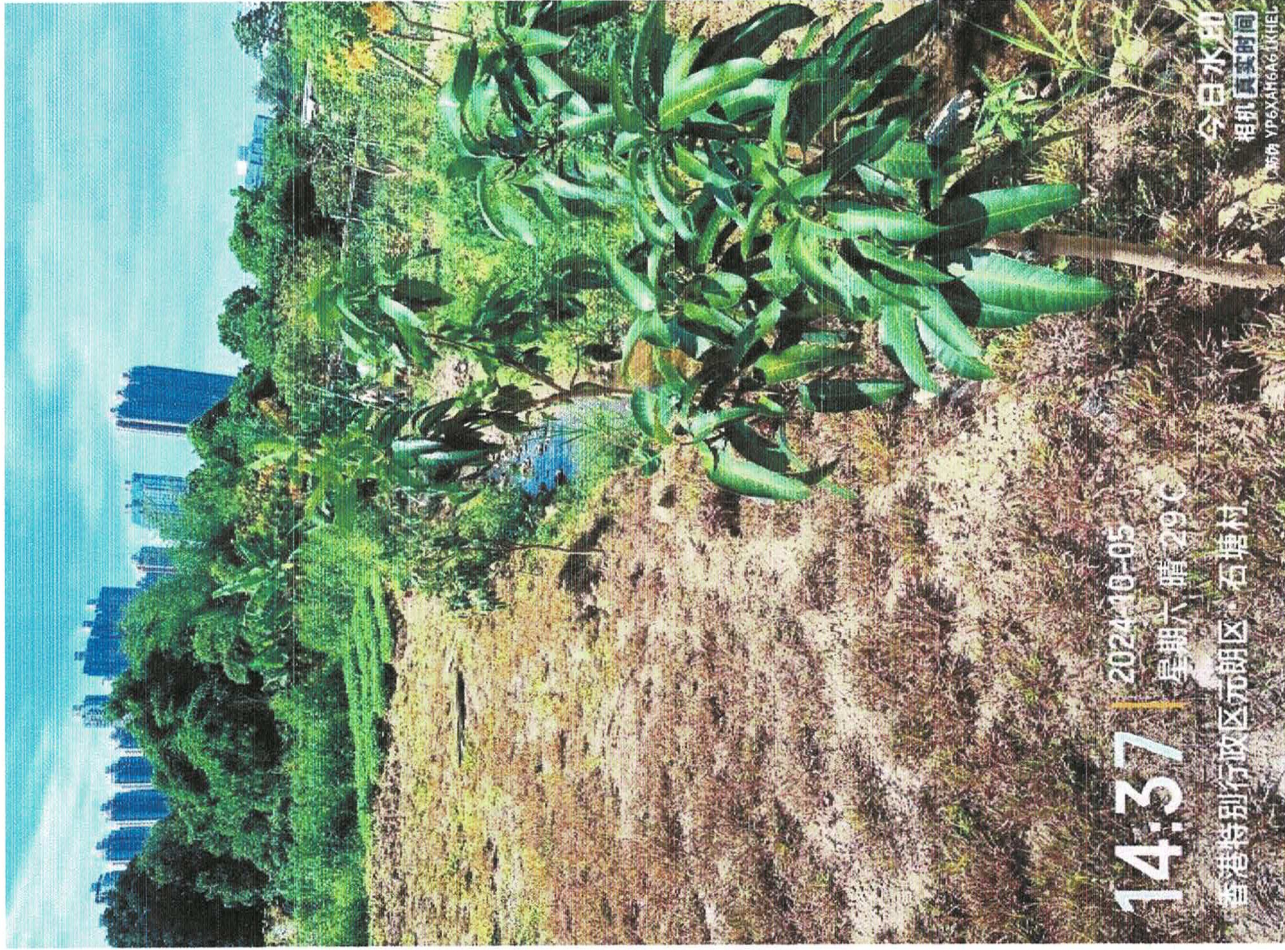


Photo 5 – Edge Planting at Channel Embankment



Photo 6 – Edge Planting at Channel Embankment