

LOCATION OF THE APPLICATION SITE

APPLICATION SITE AREA : 1,736m² (ABOUT)

VEHICULAR ACCESS
ACCESSIBLE FROM CASTLE PEAK ROAD - PING SHAN



PROJECT
PROPOSED TEMPORARY SHOP AND SERVICES (VEHICLE SHOW ROOM) WITH ANCILLARY FACILITIES FOR A PERIOD OF 5 YEARS

SITE LOCATION
LOTS 91 S.D(PART), 91 RP(PART), 103 S.C RP(PART) AND 104 RP IN D.D. 121 AND ADJOINING GOVERNMENT LAND, PING SHAN, YUEN LONG, NEW TERRITORIES


SCALE
1 : 3000 @ A4

DRAWING TITLE
SITE LOCATION PLAN

DRAWN BY	DATE
J.W	17.6.2024

REVISED BY	DATE

DWG NO.	VER.
PLAN 3	A-1

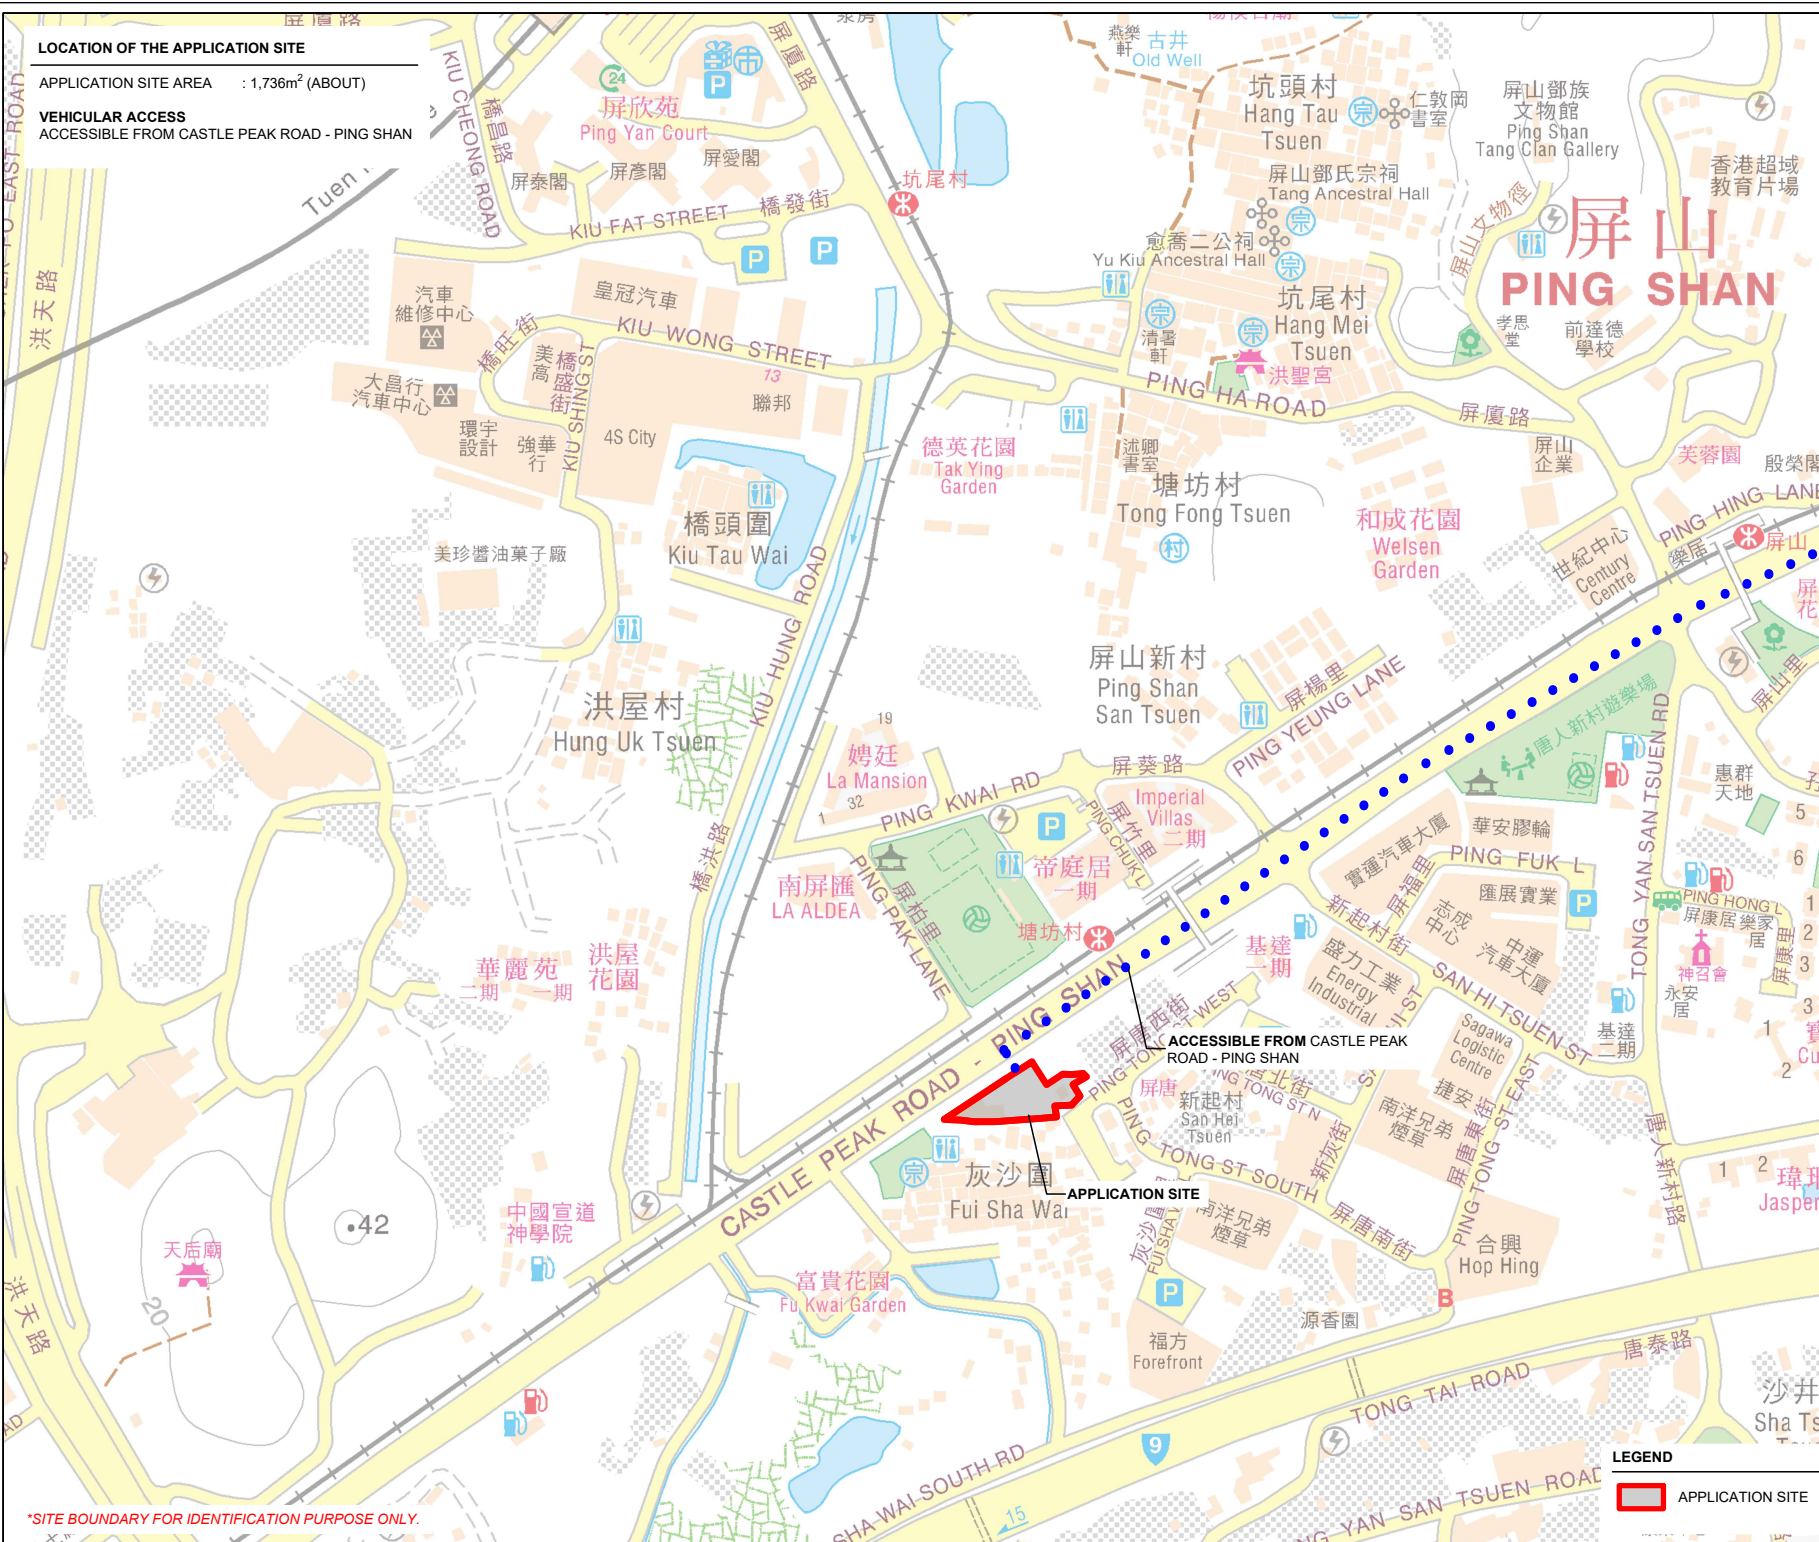

LEGEND
[Red Outline] APPLICATION SITE

*SITE BOUNDARY FOR IDENTIFICATION PURPOSE ONLY.