


Appendix 1

Schematic Site Layout

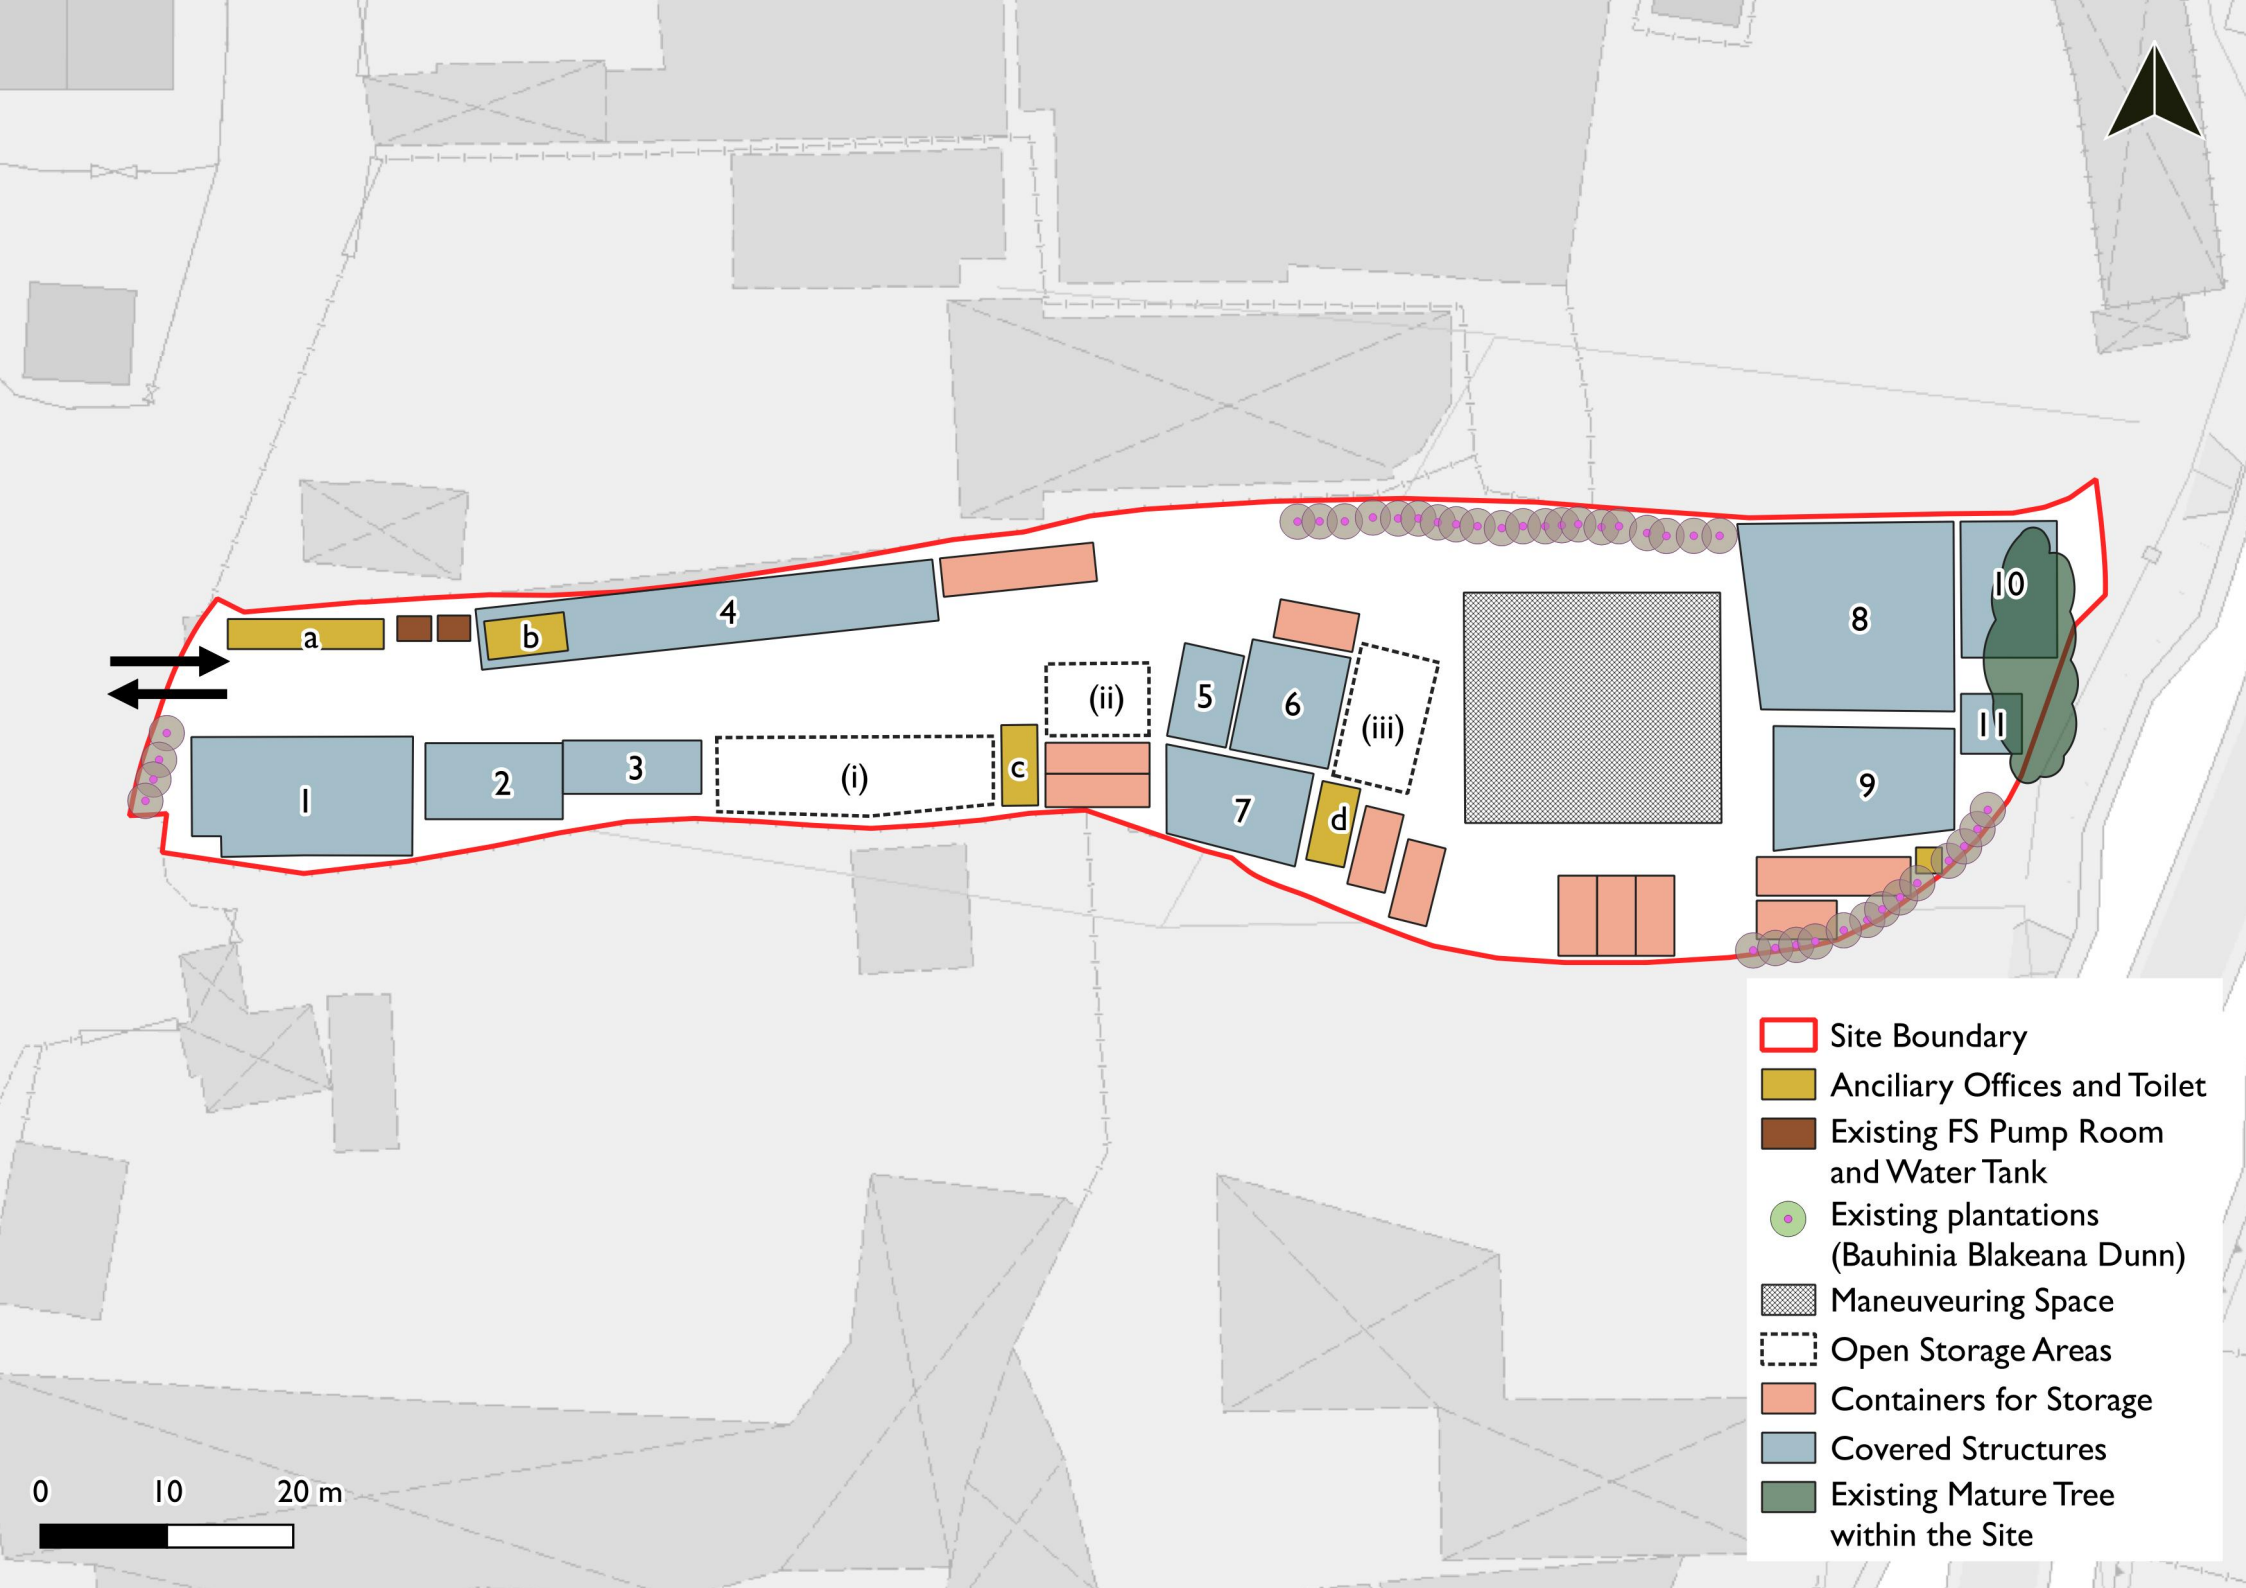

- Site Boundary
- Anciliary Offices and Toilet
- Existing FS Pump Room and Water Tank
- Existing plantations (Bauhinia Blakeana Dunn)
- Maneuvering Space
- Open Storage Areas
- Containers for Storage
- Covered Structures
- Existing Mature Tree within the Site

0 10 20 m