

Project 項目名稱:

Proposed Temporary Warehouse and Open Storage for Storage of Construction Materials and Vehicle Parts, Open Storage of Mobile Toilets, Open Storage of Construction Machinery for a Period of 3 Years at Lot 2712 S.B (Part) in D.D.120 & Lots 1639 (Part), 1640 (Part), 1649 RP (Part), 1664 RP (Part), 1665, 1666 (Part), 1667 (Part), 1668 (Part), 1669 (Part), 1673 (Part), 1674 (Part), 1675, 1676 S.A & B (Part) in D.D.121 and Adjoining Government Land, Shan Ha Tsuen, Yuen Long, N.T.

Drawing Title 圖目:

Application Site


Drawing No. 圖號:

Figure 1

Remarks 備註:

Scale 比例:

1:1000

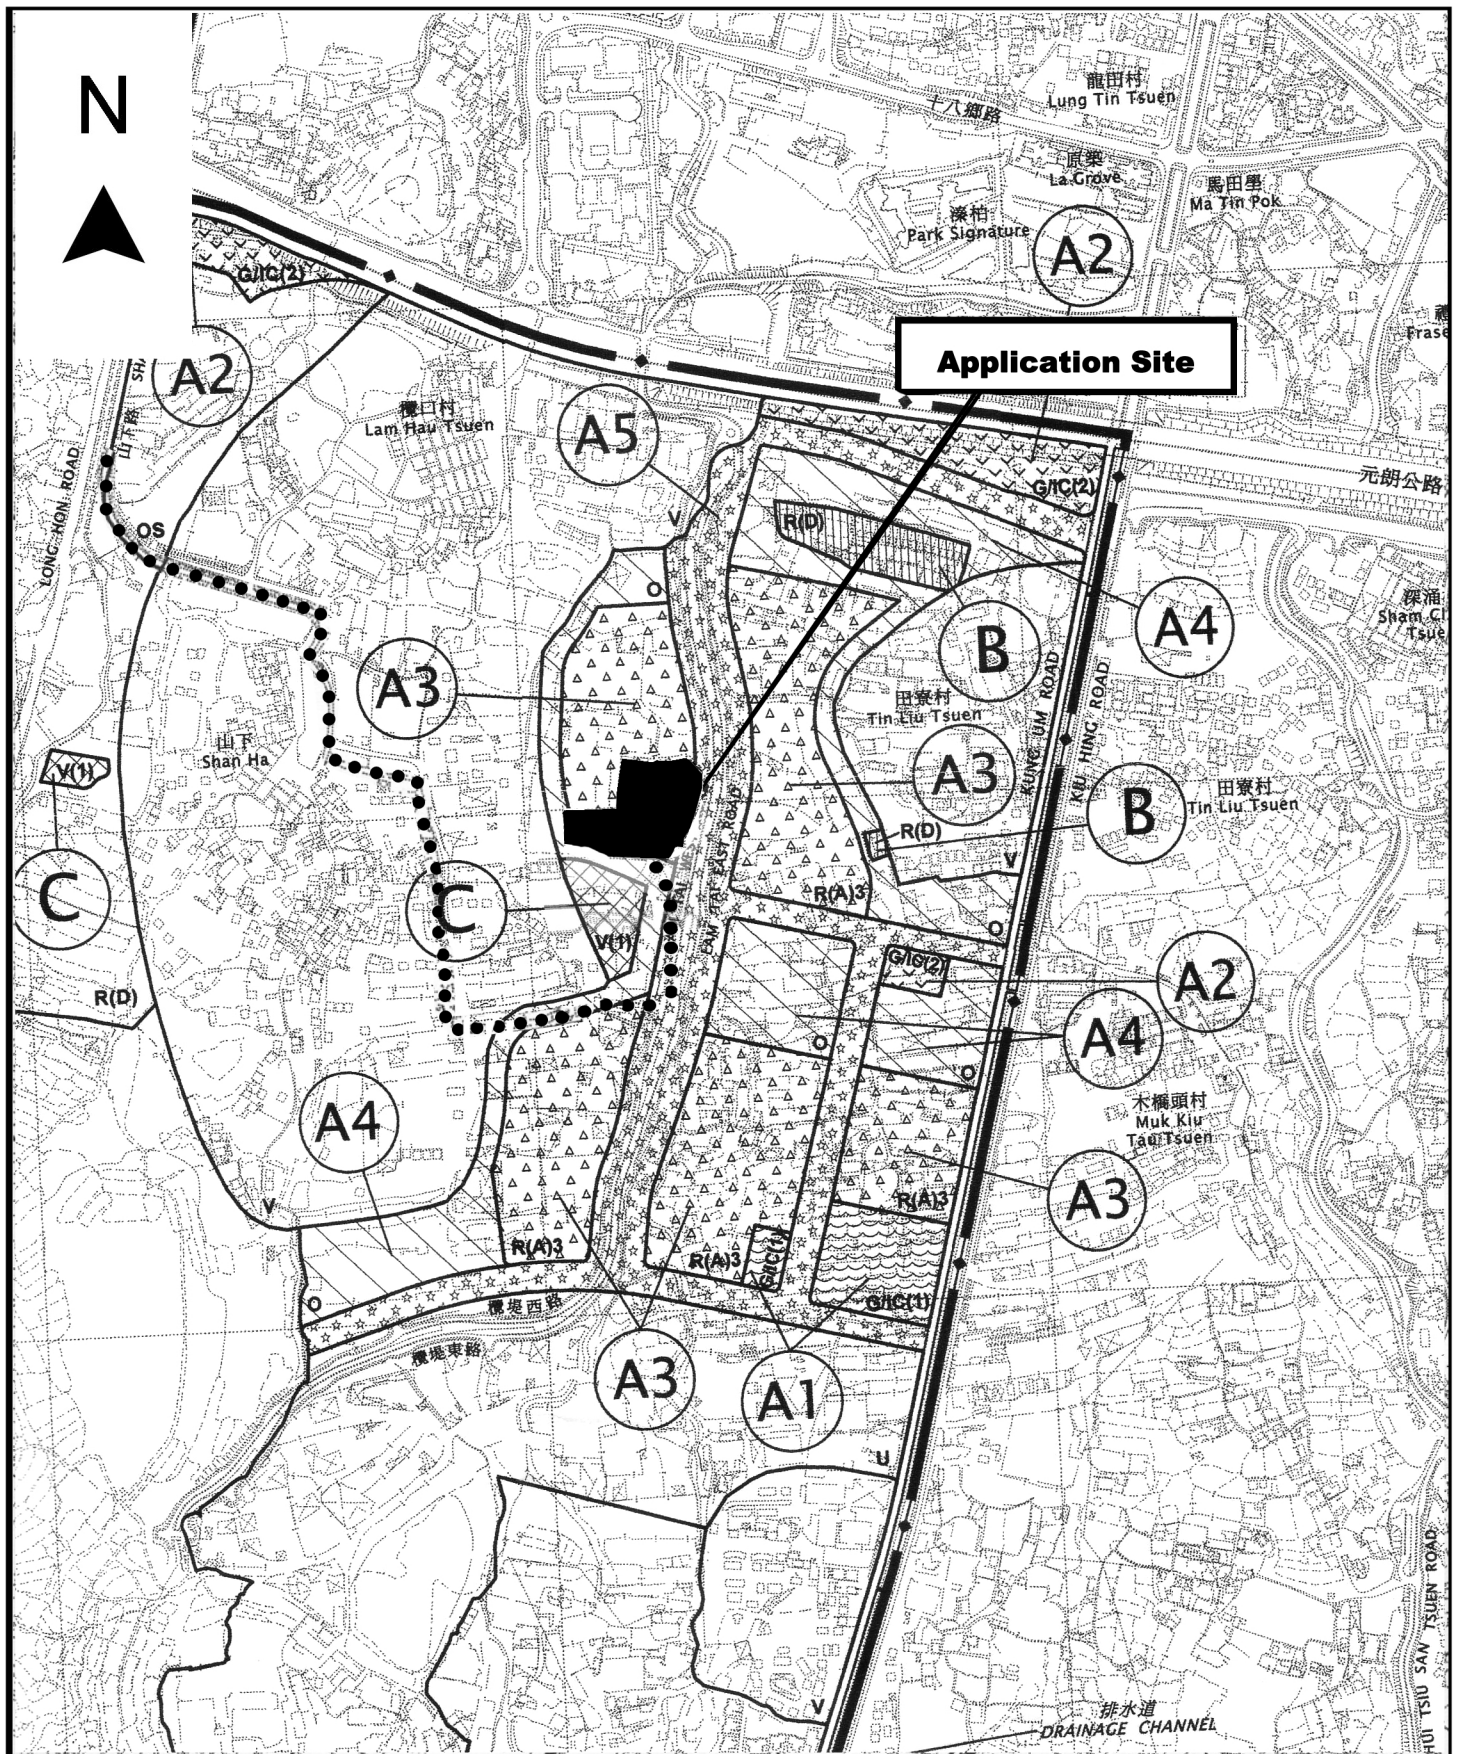

Project 項目名稱:

Proposed Temporary Warehouse and Open Storage for Storage of Construction Materials and Vehicle Parts, Open Storage of Mobile Toilets, Open Storage of Construction Machinery for a Period of 3 Years at Lot 2712 S.B (Part) in D.D.120 & Lots 1639 (Part), 1640 (Part), 1649 RP (Part), 1664 RP (Part), 1665, 1666 (Part), 1667 (Part), 1668 (Part), 1669 (Part), 1673 (Part), 1674 (Part), 1675, 1676 S.A & B (Part) in D.D.121 and Adjoining Government Land, Shan Ha Tsuen, Yuen Long, N.T.

Drawing Title 圖目:

Extract from OZP
No. S/YL-TYST/13

Drawing No. 圖號:

Figure 2

Remarks 備註:

- Vehicular access leading from Shan Ha Road

Scale 比例:

1:7500