



Proposed Flat and Shop and Services Uses  
with Minor Relaxation of Plot Ratio Restriction  
at Tai Kei Leng, Yuen Long

Figure 1  
Location Plan

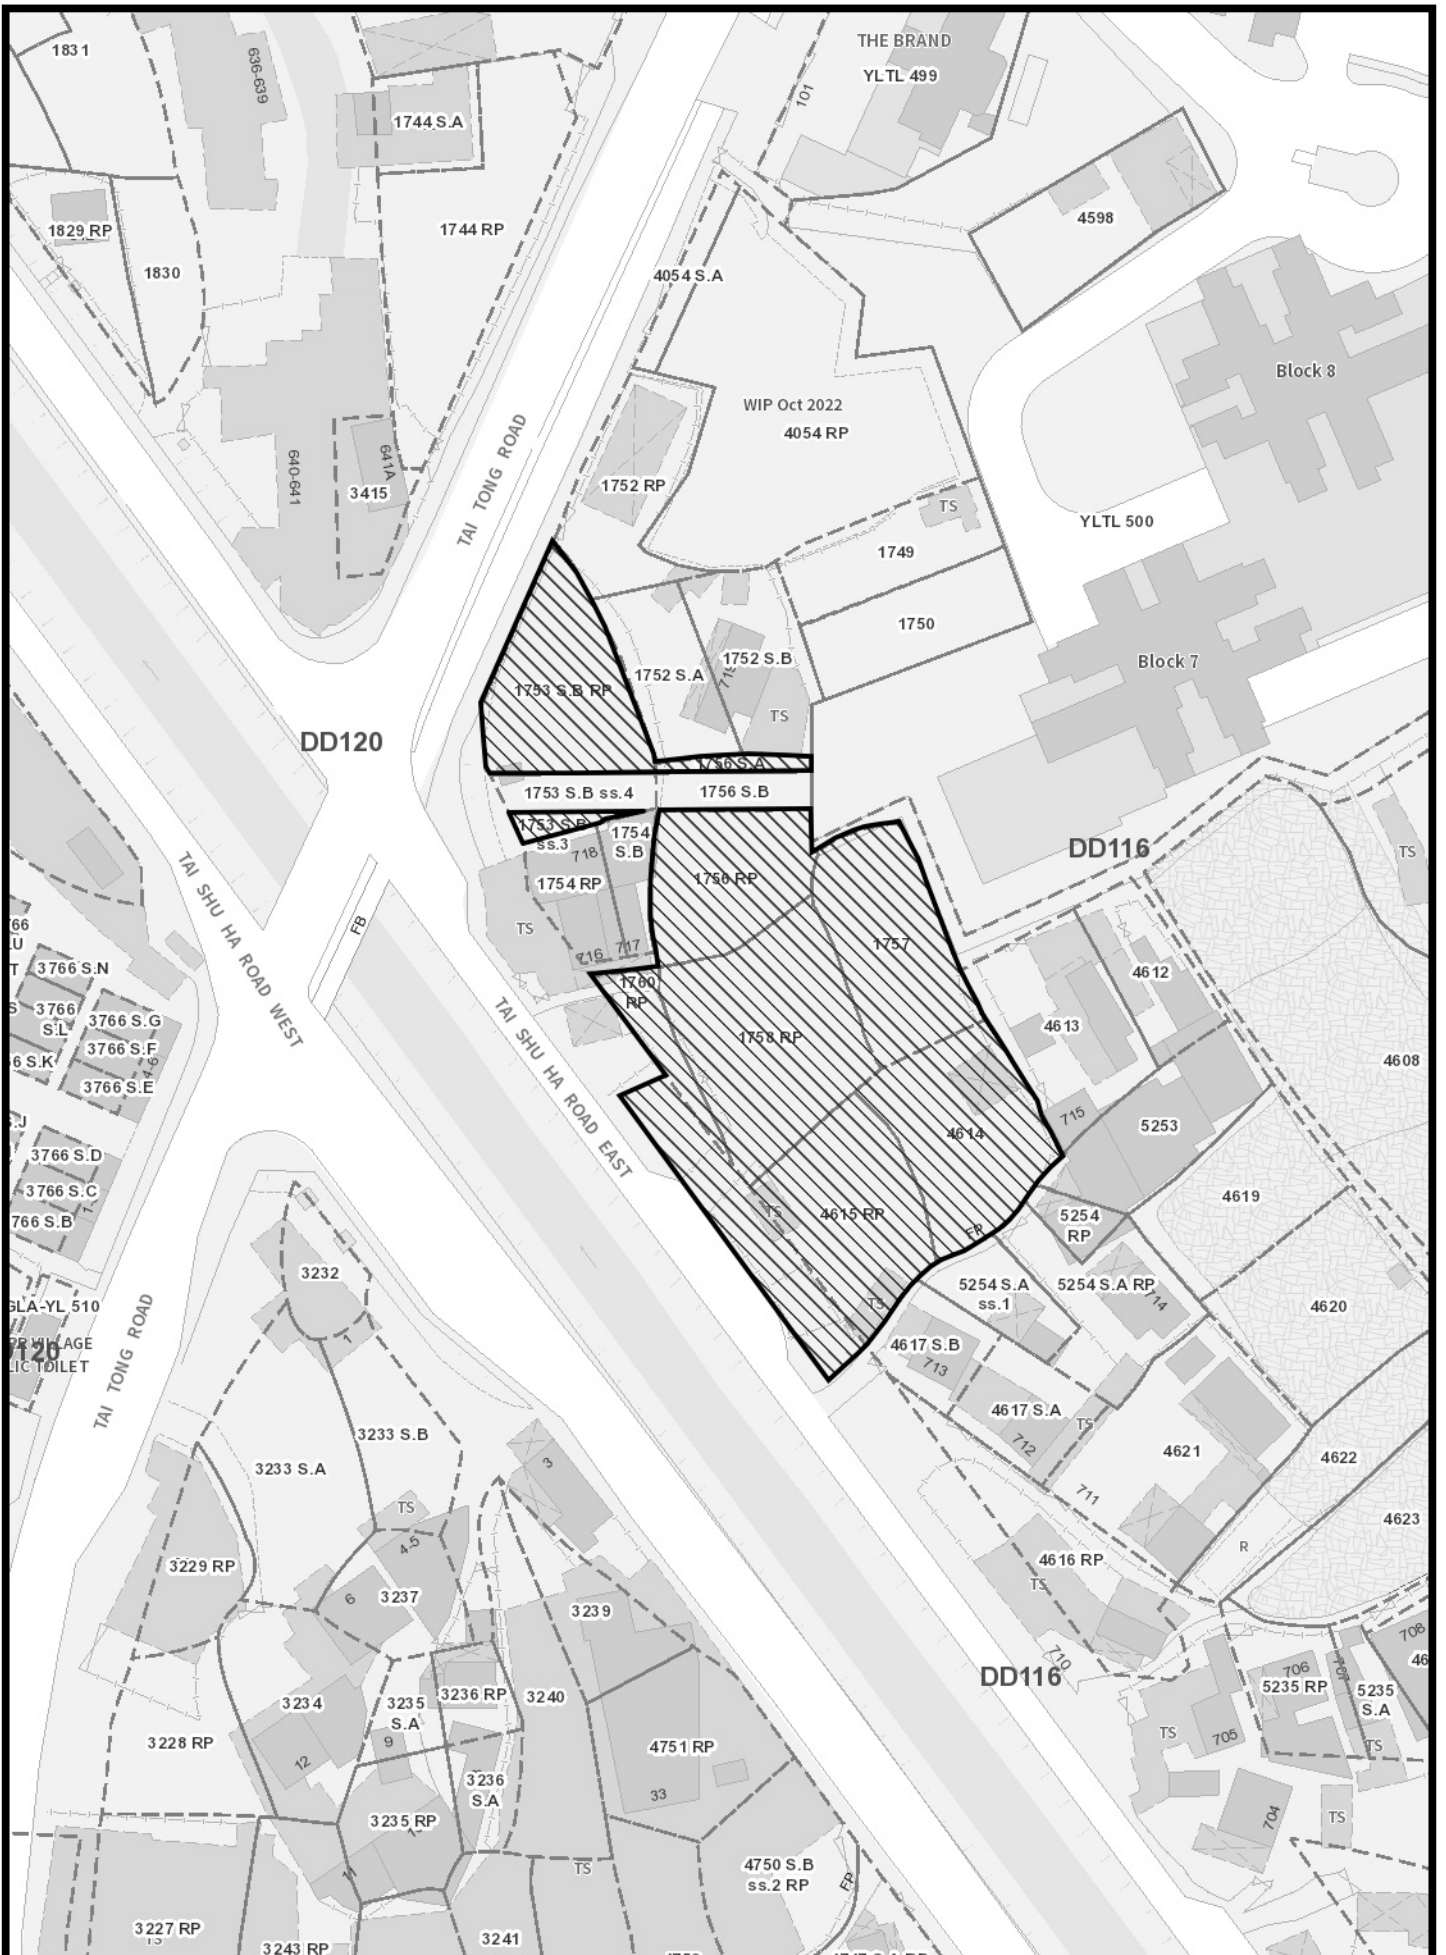

Proposed Flat and Shop and Services Uses  
with Minor Relaxation of Plot Ratio Restriction  
at Tai Kei Leng, Yuen Long

Figure 2  
Land Status Plan

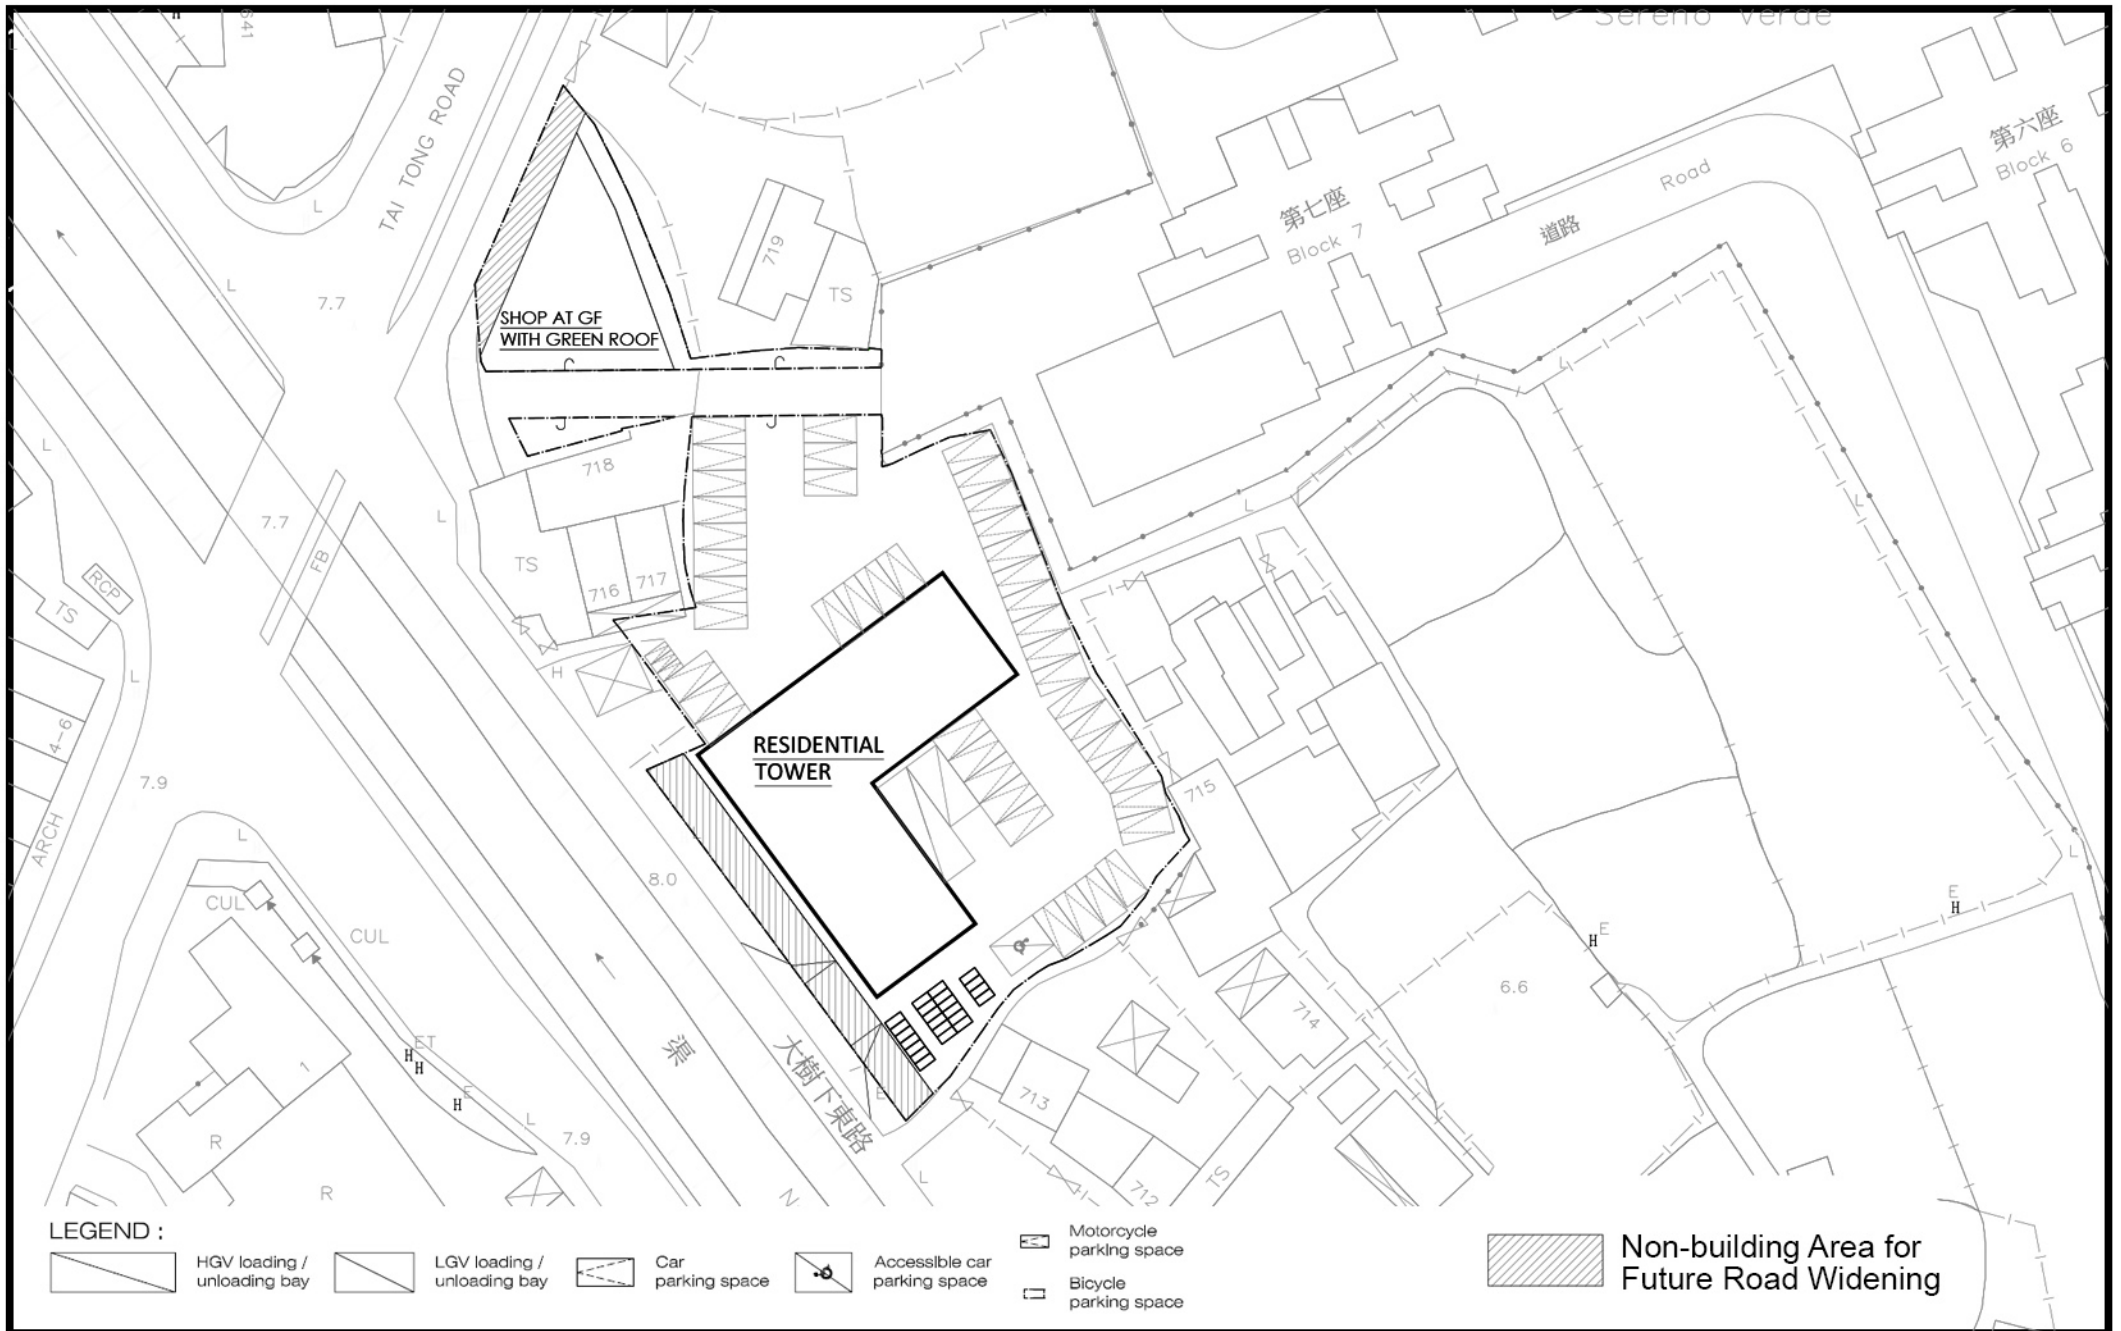

Proposed Flat and Shop and Services Uses with Minor Relaxation of Plot Ratio Restriction at Tai Kei Leng, Yuen Long


Figure 3a  
Master Layout Plan



Proposed Flat and Shop and Services Uses with Minor Relaxation  
of Plot Ratio Restriction at Tai Kei Leng, Yuen Long

Figure 3b  
E&M Layout Plan




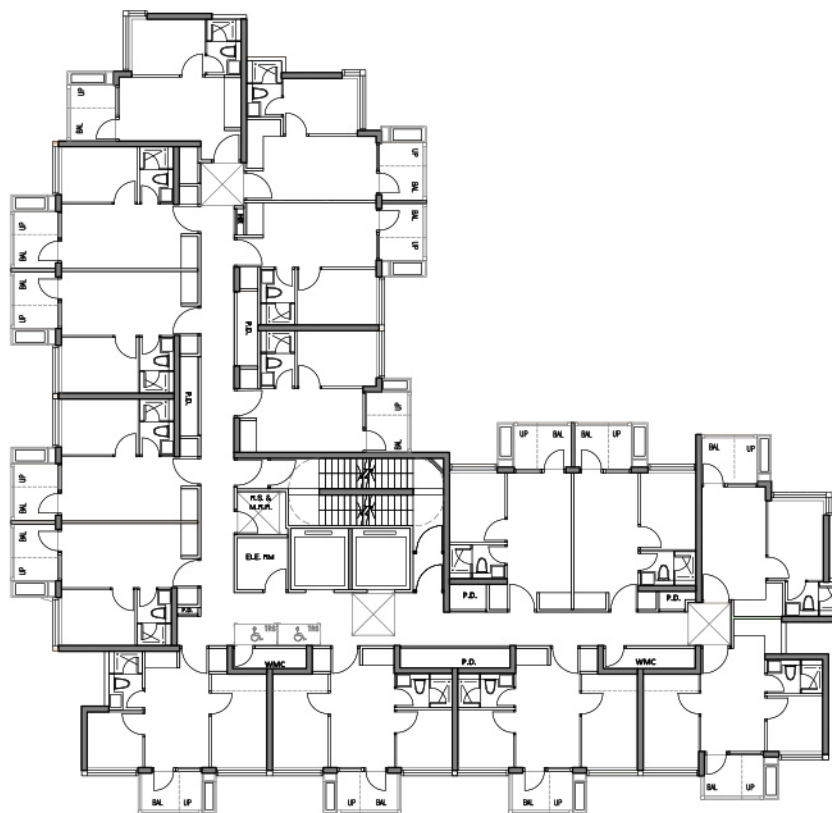

TYPICAL (23 STOREYS)

Proposed Flat and Shop and Services Uses with Minor Relaxation  
of Plot Ratio Restriction at Tai Kei Leng, Yuen Long


Figure 3c  
Typical Floor Plan

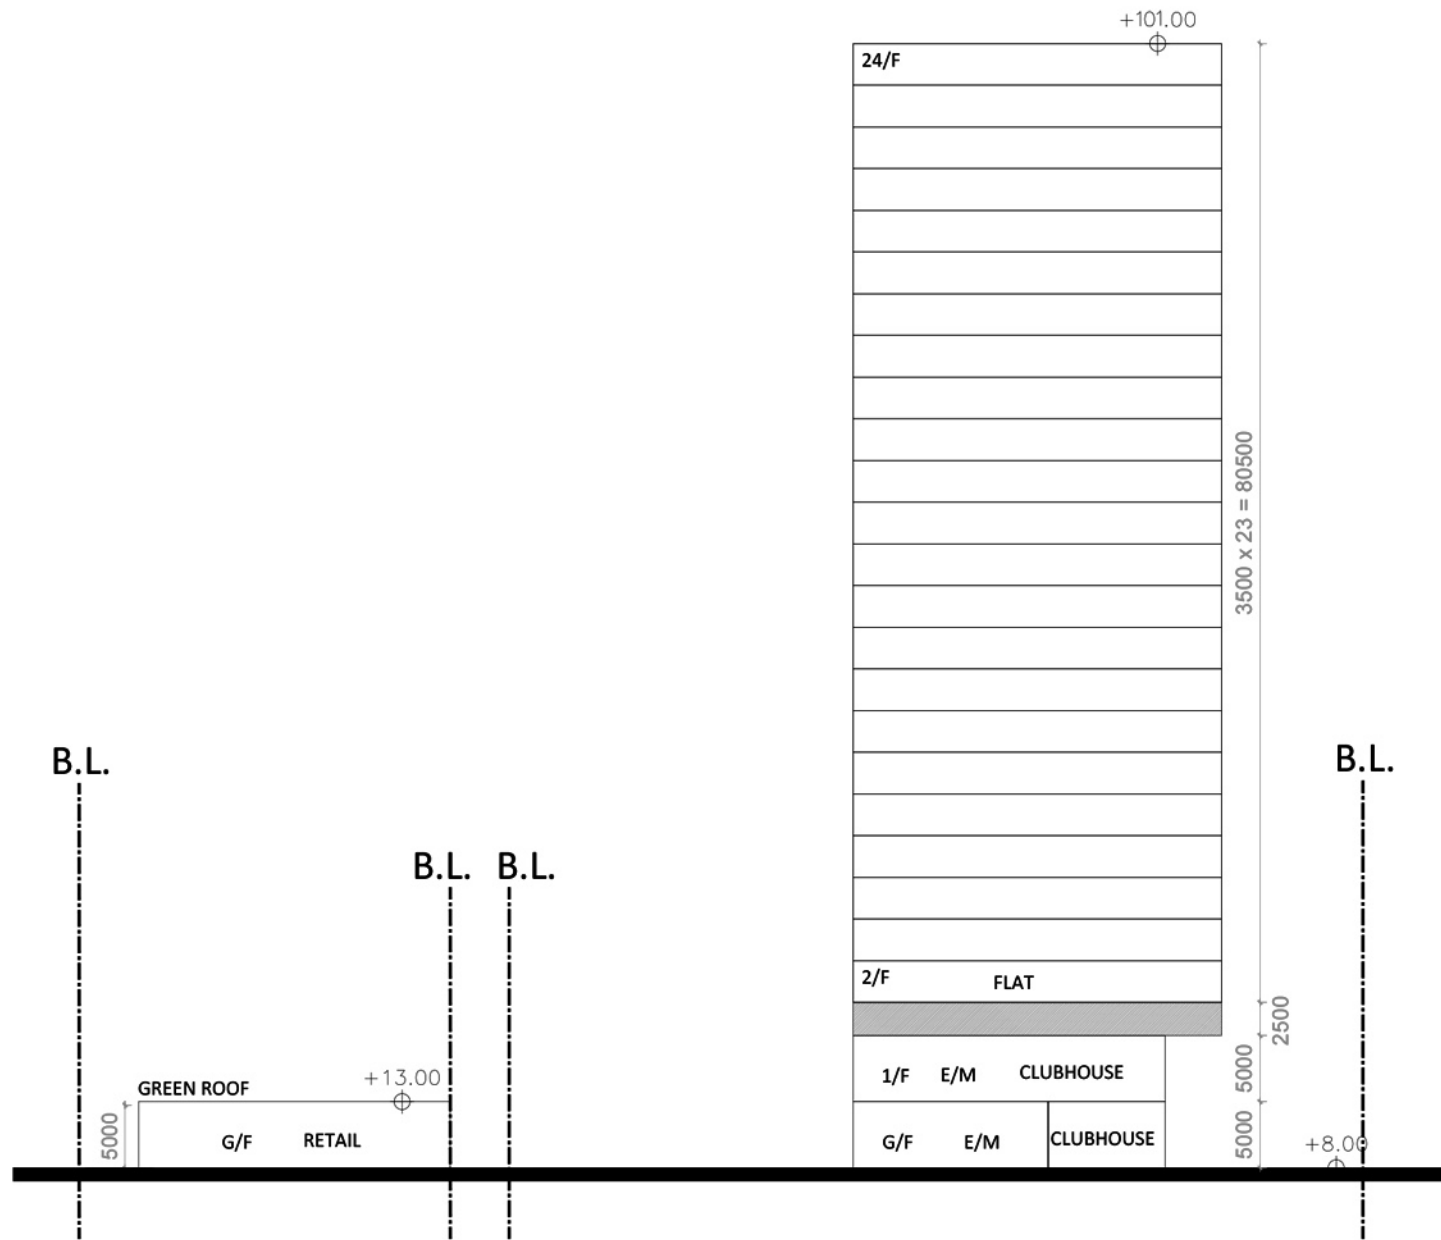

# SECTION A-A

Proposed Flat and Shop and Services Uses with Minor Relaxation of Plot Ratio Restriction at Tai Kei Leng, Yuen Long

Figure 4a  
Section Plan

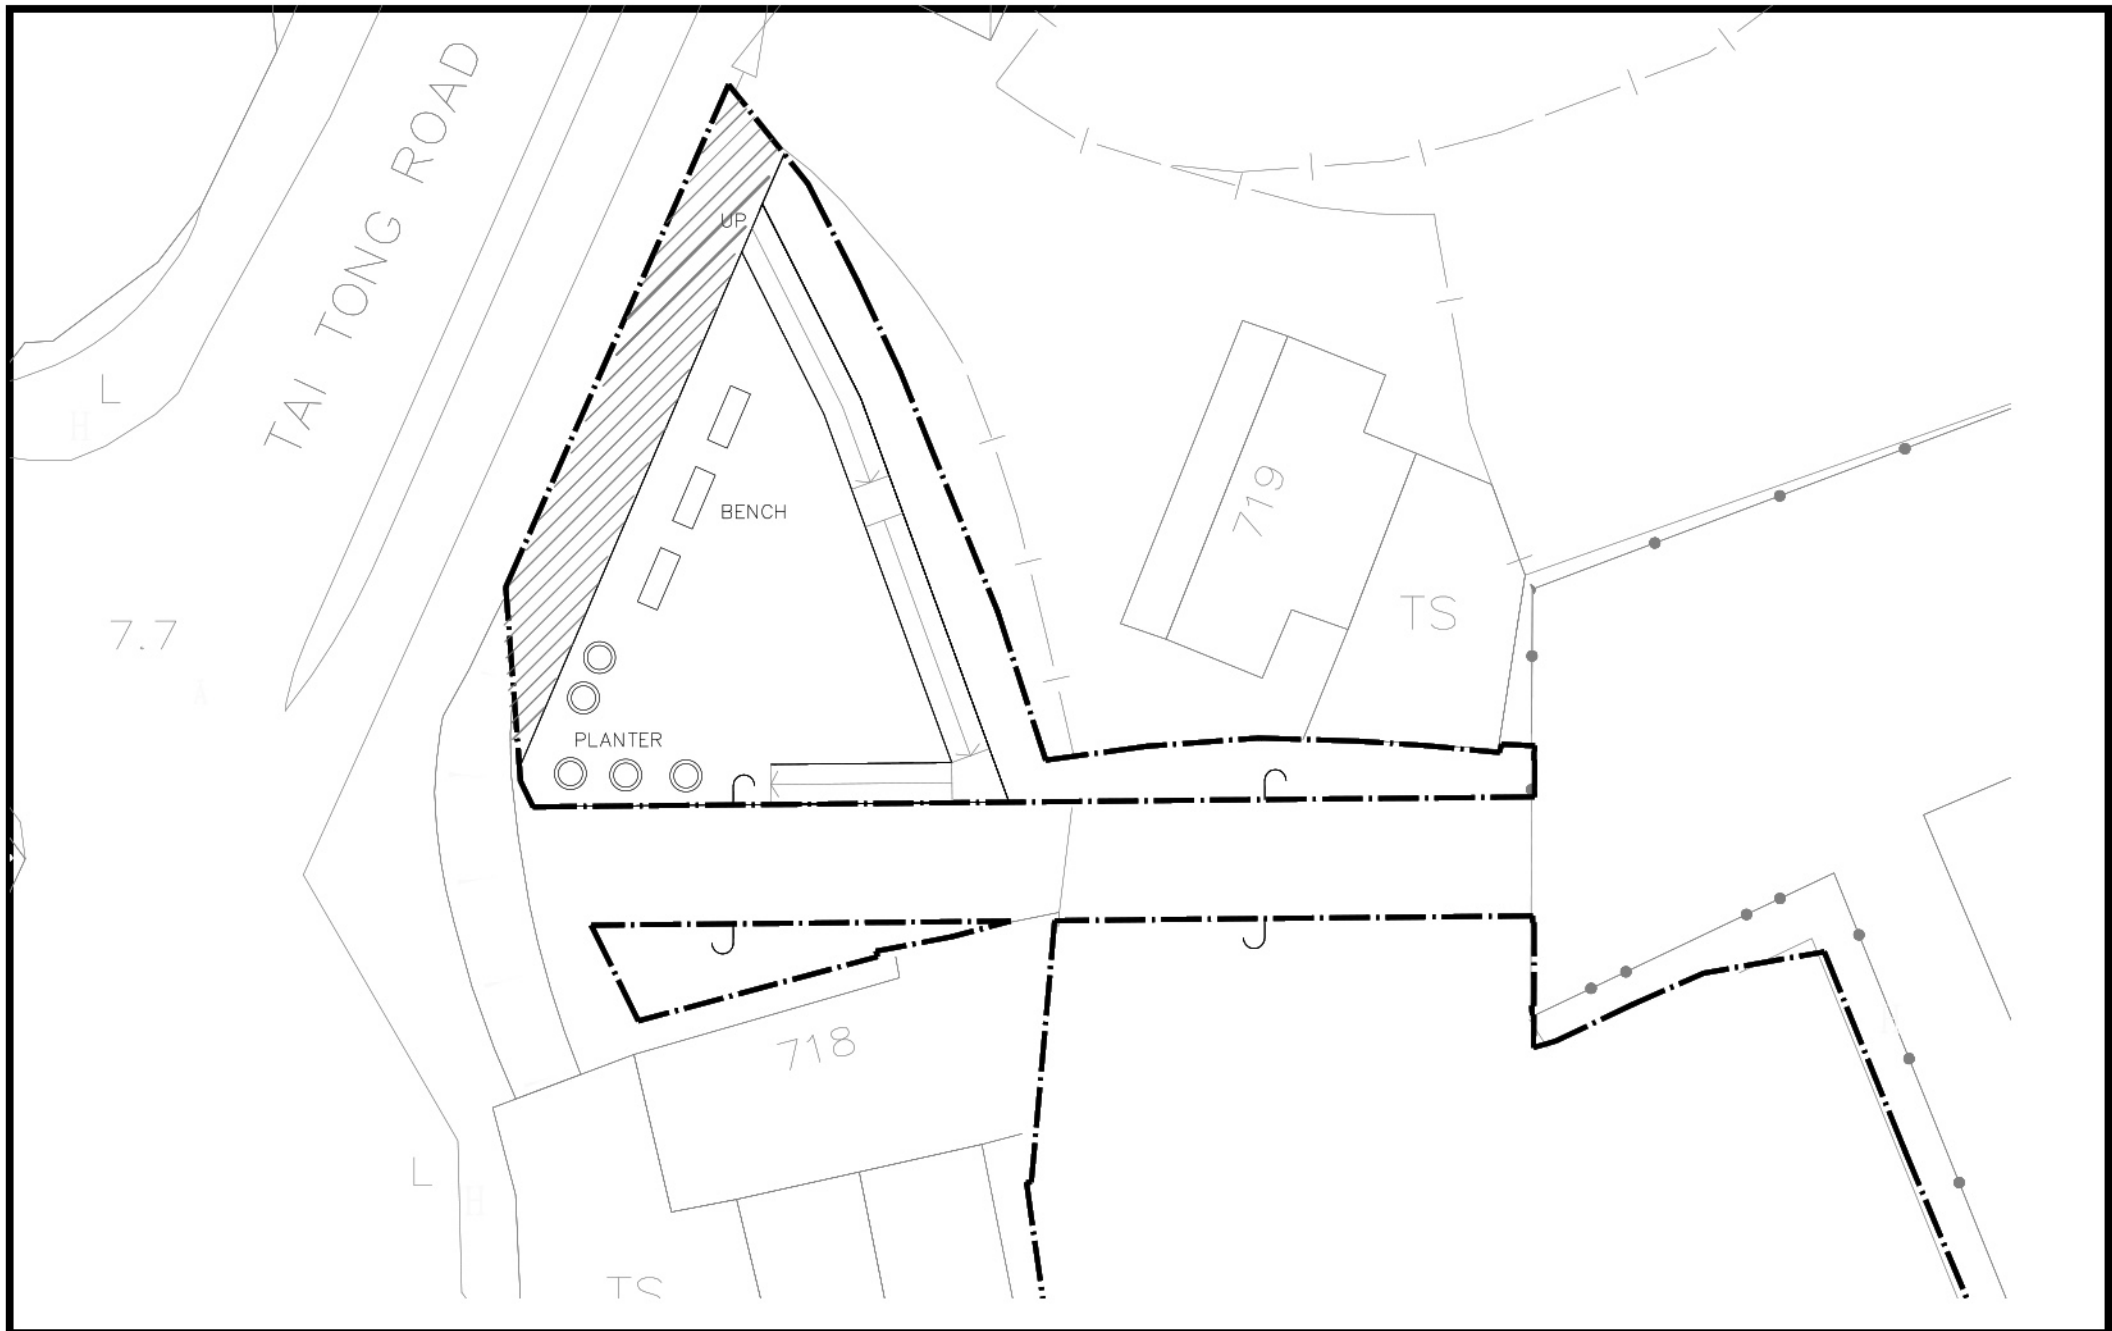

Proposed Flat and Shop and Services Uses with Minor Relaxation of Plot Ratio Restriction at Tai Kei Leng, Yuen Long

Figure 5  
Green Roof Plan