


- This drawing and the contents are the copyright of I Consultants & Contracting Co. Ltd.
 of the drawing and the design herein may be reproduced without written consent of a director of I Consultants & Contracting Co. Ltd.
 measurements directly from this drawing in conjunction with the plans and all other related drawings. Architect immediately of any discrepancy found herein.



Description	
Project Name:	Redevelopment of Yuen Long Theatre at Lot No. 3678 in D.D. 120, Yuen Long, N.T.
Planning Consultant :	DeSPACE (International) Limited
Architect :	I Consultants & Contracting Company Limited
Traffic Consultant :	CTA Consultants Limited
Environmental Consultant :	BeeXergy Consulting Limited
Structural and Geotechnical Engineer :	S. T. Wong & Partners Limited
Drawing Title:	LOCATION PLAN FOR PHOTOMONTAGES
Designed by:	JODY
Drawn by:	JODY
Checked by:	CAL.
Scale: 1 : 200	Paper: A3
Drawing Number	Revision Letter
GBP014	

- This drawing and the contents are the copyright of I Consultants & Contracting Co. Ltd.
 - No part of the drawing and the design contained herein may be reproduced without the prior written consent of a director of I Consultants & Contracting Co. Ltd.
 - Do not take measurements directly from this drawing.
 - Check and verify all dimensions on site.
 - Read this drawing in conjunction with the specifications and all other related drawings.
 - Notify the Architect immediately of any discrepancy found herein.

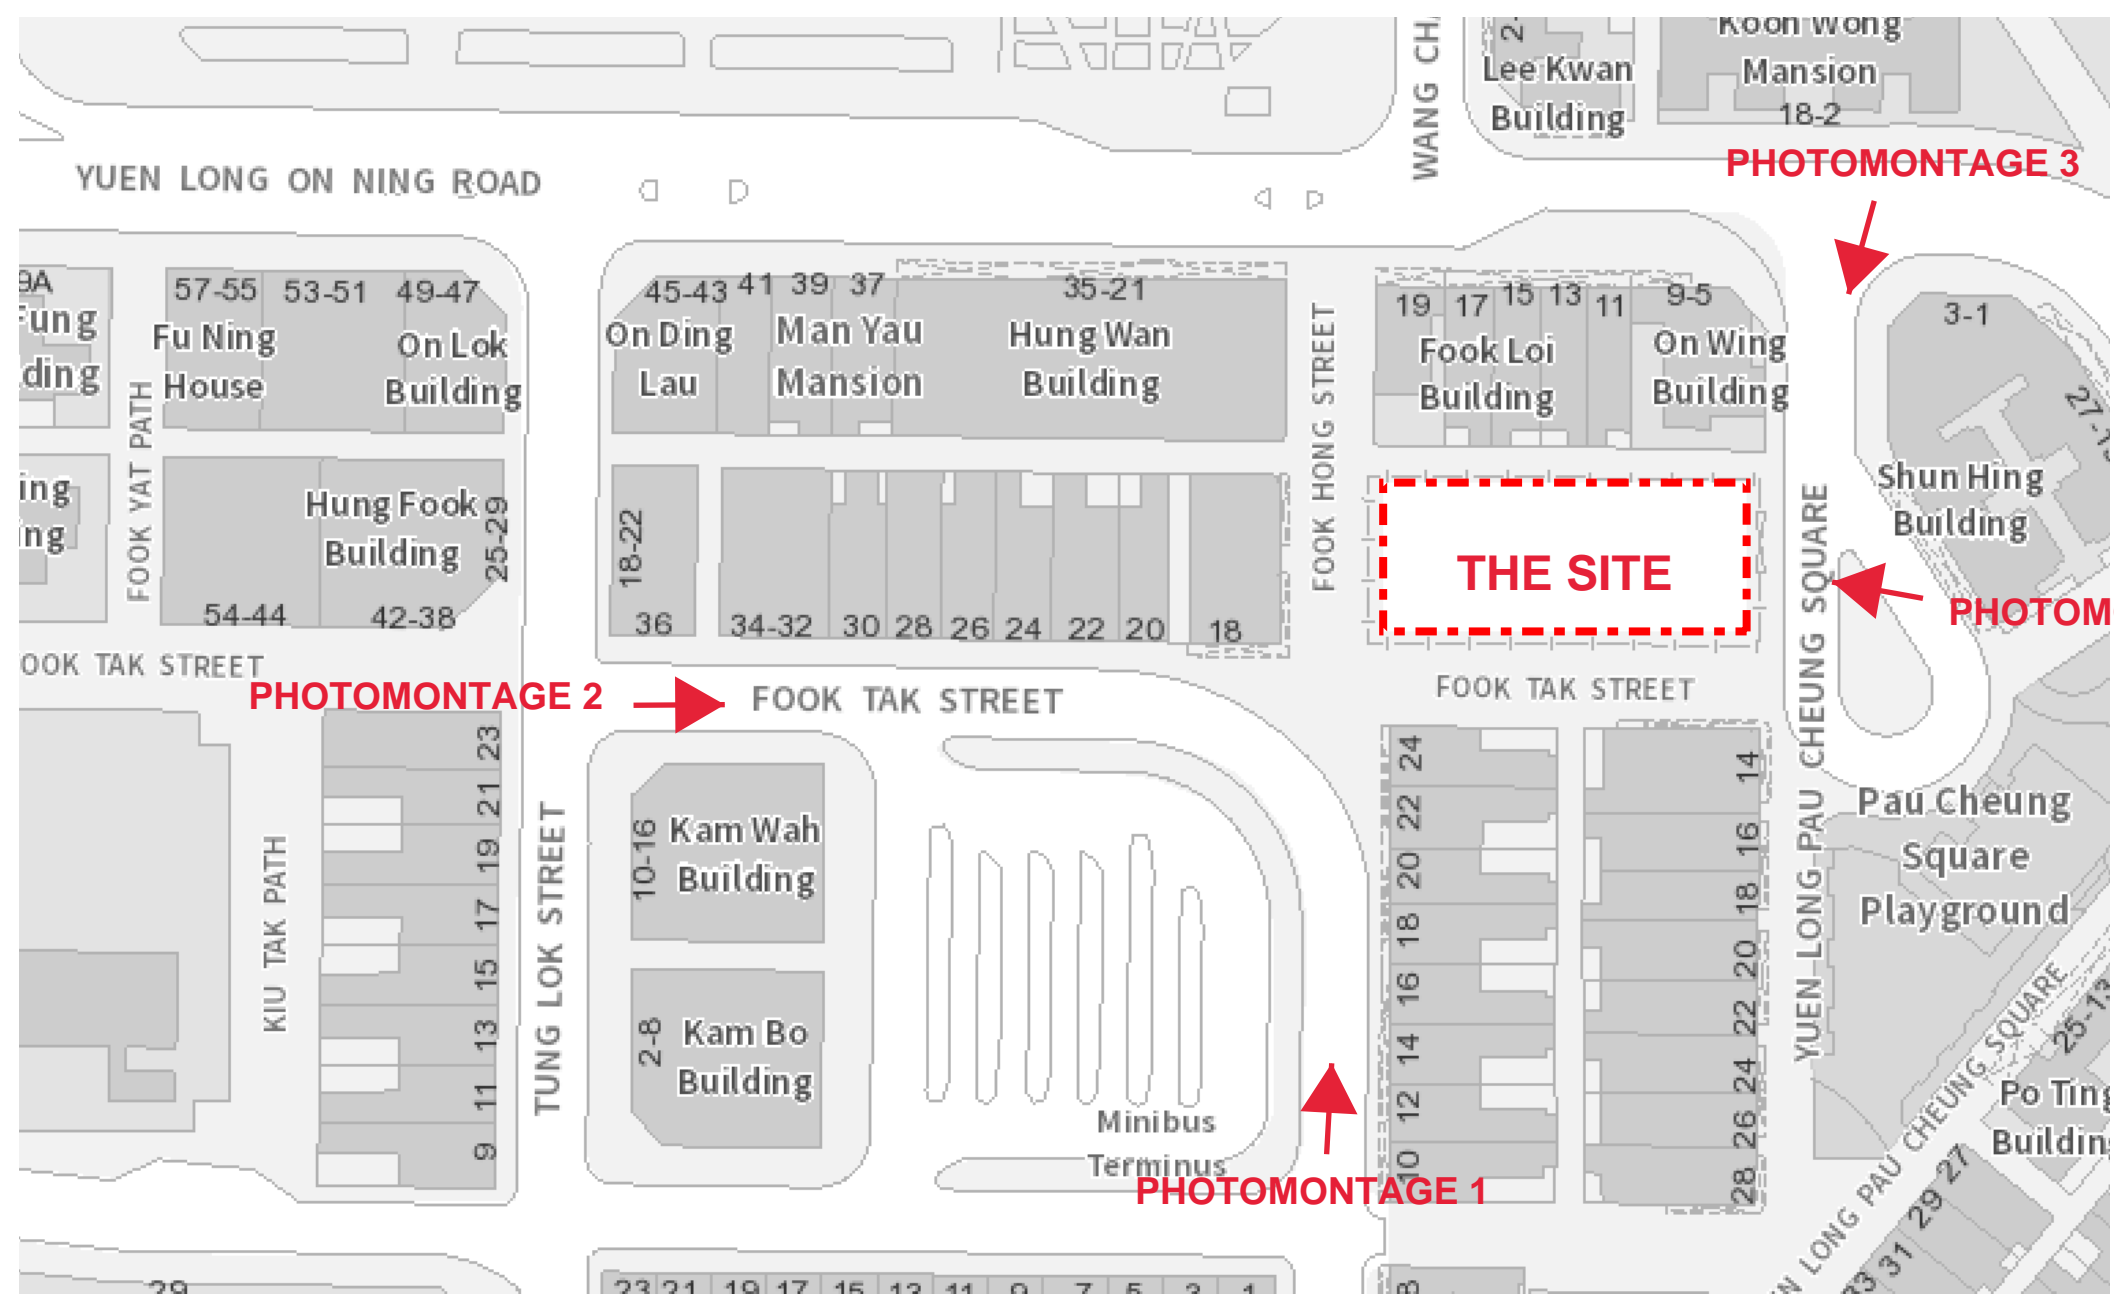

EXISTING CONDITIONS



PROPOSED SCHEME

Rev.	Date	Description

Project Name:
 Redevelopment of
 Yuen Long Theatre
 at Lot No. 3678 in
 D.D. 120, Yuen Long, N.T.

Planning Consultant :
 DeSPACE (International) Limited

Architect :
 I Consultants & Contracting Company Limited

Traffic Consultant :
 CTA Consultants Limited

Environmental Consultant :
 BeeXergy Consulting Limited

Structural and Geotechnical Engineer :
 S. T. Wong & Partners Limited

Drawing Title:
PHOTOMONTAGE 1

Designed by: JODY

Drawn by: JODY

Checked by: CAL.

Scale: 1 : 200 Paper: A3

Drawing Number
GBP015

Revision
 Letter



EXISTING CONDITIONS



PROPOSED SCHEME

- This drawing and the contents are the copyright of I Consultants & Contracting Co. Ltd.
 - No part of the drawing and the design contained herein may be reproduced without the prior written consent of a director of I Consultants & Contracting Co. Ltd.
 - Do not take measurements directly from this drawing.
 - Check and verify all dimensions on site.
 - Read this drawing in conjunction with the specifications and all other related drawings.
 - Notify the Architect immediately of any discrepancy found herein.

Rev.	Date	Description
Project Name:		
Redevelopment of Yuen Long Theatre at Lot No. 3678 in D.D. 120, Yuen Long, N.T.		
Planning Consultant : DeSPACE (International) Limited		
Architect : I Consultants & Contracting Company Limited		
Traffic Consultant : CTA Consultants Limited		
Environmental Consultant : BeeXergy Consulting Limited		
Structural and Geotechnical Engineer : S. T. Wong & Partners Limited		
Drawing Title:		
PHOTOMONTAGE 2		
Designed by:		JODY
Drawn by:		JODY
Checked by:		CAL.
Scale: 1 : 200	Paper:	A3
Drawing Number		Revision Letter
GBP016		

Project Name:

Redevelopment of Yuen Long Theatre at Lot No. 3678 in D.D. 120, Yuen Long, N.T.

Planning Consultant : DeSPACE (International) Limited

Architect : I Consultants & Contracting Company Limited

Traffic Consultant : CTA Consultants Limited

Environmental Consultant : BeeXergy Consulting Limited

Structural and Geotechnical Engineer : S. T. Wong & Partners Limited

Drawing Title:

PHOTOMONTAGE 2

Designed by: JODY

Drawn by: JODY

Checked by: CAL.

Scale: 1 : 200 Paper: A3

Drawing Number

Revision Letter

GBP016



EXISTING CONDITIONS



PROPOSED SCHEME

- This drawing and the contents are the copyright of I Consultants & Contracting Co. Ltd.
 - No part of the drawing and the design contained herein may be reproduced without the prior written consent of a director of I Consultants & Contracting Co. Ltd.
 - Do not take measurements directly from this drawing.
 - Check and verify all dimensions on site.
 - Read this drawing in conjunction with the specifications and all other related drawings.
 - Notify the Architect immediately of any discrepancy found herein.

Rev.	Date	Description
Project Name:		
Redevelopment of Yuen Long Theatre at Lot No. 3678 in D.D. 120, Yuen Long, N.T.		
Planning Consultant : DeSPACE (International) Limited		
Architect : I Consultants & Contracting Company Limited		
Traffic Consultant : CTA Consultants Limited		
Environmental Consultant : BeeXergy Consulting Limited		
Structural and Geotechnical Engineer : S. T. Wong & Partners Limited		
Drawing Title:		
PHOTOMONTAGE 3		
Designed by:		JODY
Drawn by:		JODY
Checked by:		CAL.
Scale: 1 : 200	Paper:	A3
Drawing Number		Revision Letter
GBP017		

Project Name:

Redevelopment of Yuen Long Theatre at Lot No. 3678 in D.D. 120, Yuen Long, N.T.

Planning Consultant : DeSPACE (International) Limited

Architect : I Consultants & Contracting Company Limited

Traffic Consultant : CTA Consultants Limited

Environmental Consultant : BeeXergy Consulting Limited

Structural and Geotechnical Engineer : S. T. Wong & Partners Limited

Drawing Title:

PHOTOMONTAGE 3

Designed by: JODY

Drawn by: JODY

Checked by: CAL.

Scale: 1 : 200 Paper: A3

Drawing Number

Revision Letter

GBP017

- This drawing and the contents are the copyright of I Consultants & Contracting Co. Ltd.
 - No part of the drawing and the design contained herein may be reproduced without the prior written consent of a director of I Consultants & Contracting Co. Ltd.
 - Do not take measurements directly from this drawing.
 - Check and verify all dimensions on site.
 - Read this drawing in conjunction with the specifications and all other related drawings.
 - Notify the Architect immediately of any discrepancy found herein.



EXISTING CONDITIONS



PROPOSED SCHEME

Rev.	Date	Description
Project Name:		
Redevelopment of Yuen Long Theatre at Lot No. 3678 in D.D. 120, Yuen Long, N.T.		
Planning Consultant : DeSPACE (International) Limited		
Architect : I Consultants & Contracting Company Limited		
Traffic Consultant : CTA Consultants Limited		
Environmental Consultant : BeeXergy Consulting Limited		
Structural and Geotechnical Engineer : S. T. Wong & Partners Limited		
Drawing Title:		
PHOTOMONTAGE 4		
Designed by:		JODY
Drawn by:		JODY
Checked by:		CAL.
Scale: 1 : 200	Paper:	A3
Drawing Number		Revision Letter
GBP018		

Project Name:

Redevelopment of Yuen Long Theatre at Lot No. 3678 in D.D. 120, Yuen Long, N.T.

Planning Consultant : DeSPACE (International) Limited

Architect : I Consultants & Contracting Company Limited

Traffic Consultant : CTA Consultants Limited

Environmental Consultant : BeeXergy Consulting Limited

Structural and Geotechnical Engineer : S. T. Wong & Partners Limited

Drawing Title:

PHOTOMONTAGE 4

Designed by: JODY

Drawn by: JODY

Checked by: CAL.

Scale: 1 : 200 Paper: A3

Drawing Number

Revision Letter

GBP018