

PLANNING CONSULTANT

 DeSPACE (International) Limited


PROJECT TITLE
 Application For Amendment Of Plan Under Section 12A Of The Town Planning Ordinance For Proposed Rezoning From "Commercial (1)" And "Other Specified Uses" Annotated "Business" To "Commercial (3)" For A Proposed "Social Welfare Facility (Residential Care Home For People With Disabilities)" with Ancillary Office and Ancillary Staff Quarters Development At Kwun Tong Inland Lot No. 203, G/F(Part), 1/F To 7/F, 90 Hung To Road, Kwun Tong

Drawing Title
 Lot Index Plan

Legend
 Application Site

Drawn By
 ML
 Date
 April 2024

Figure No.
 2
 Scale
 1:1000 at A3

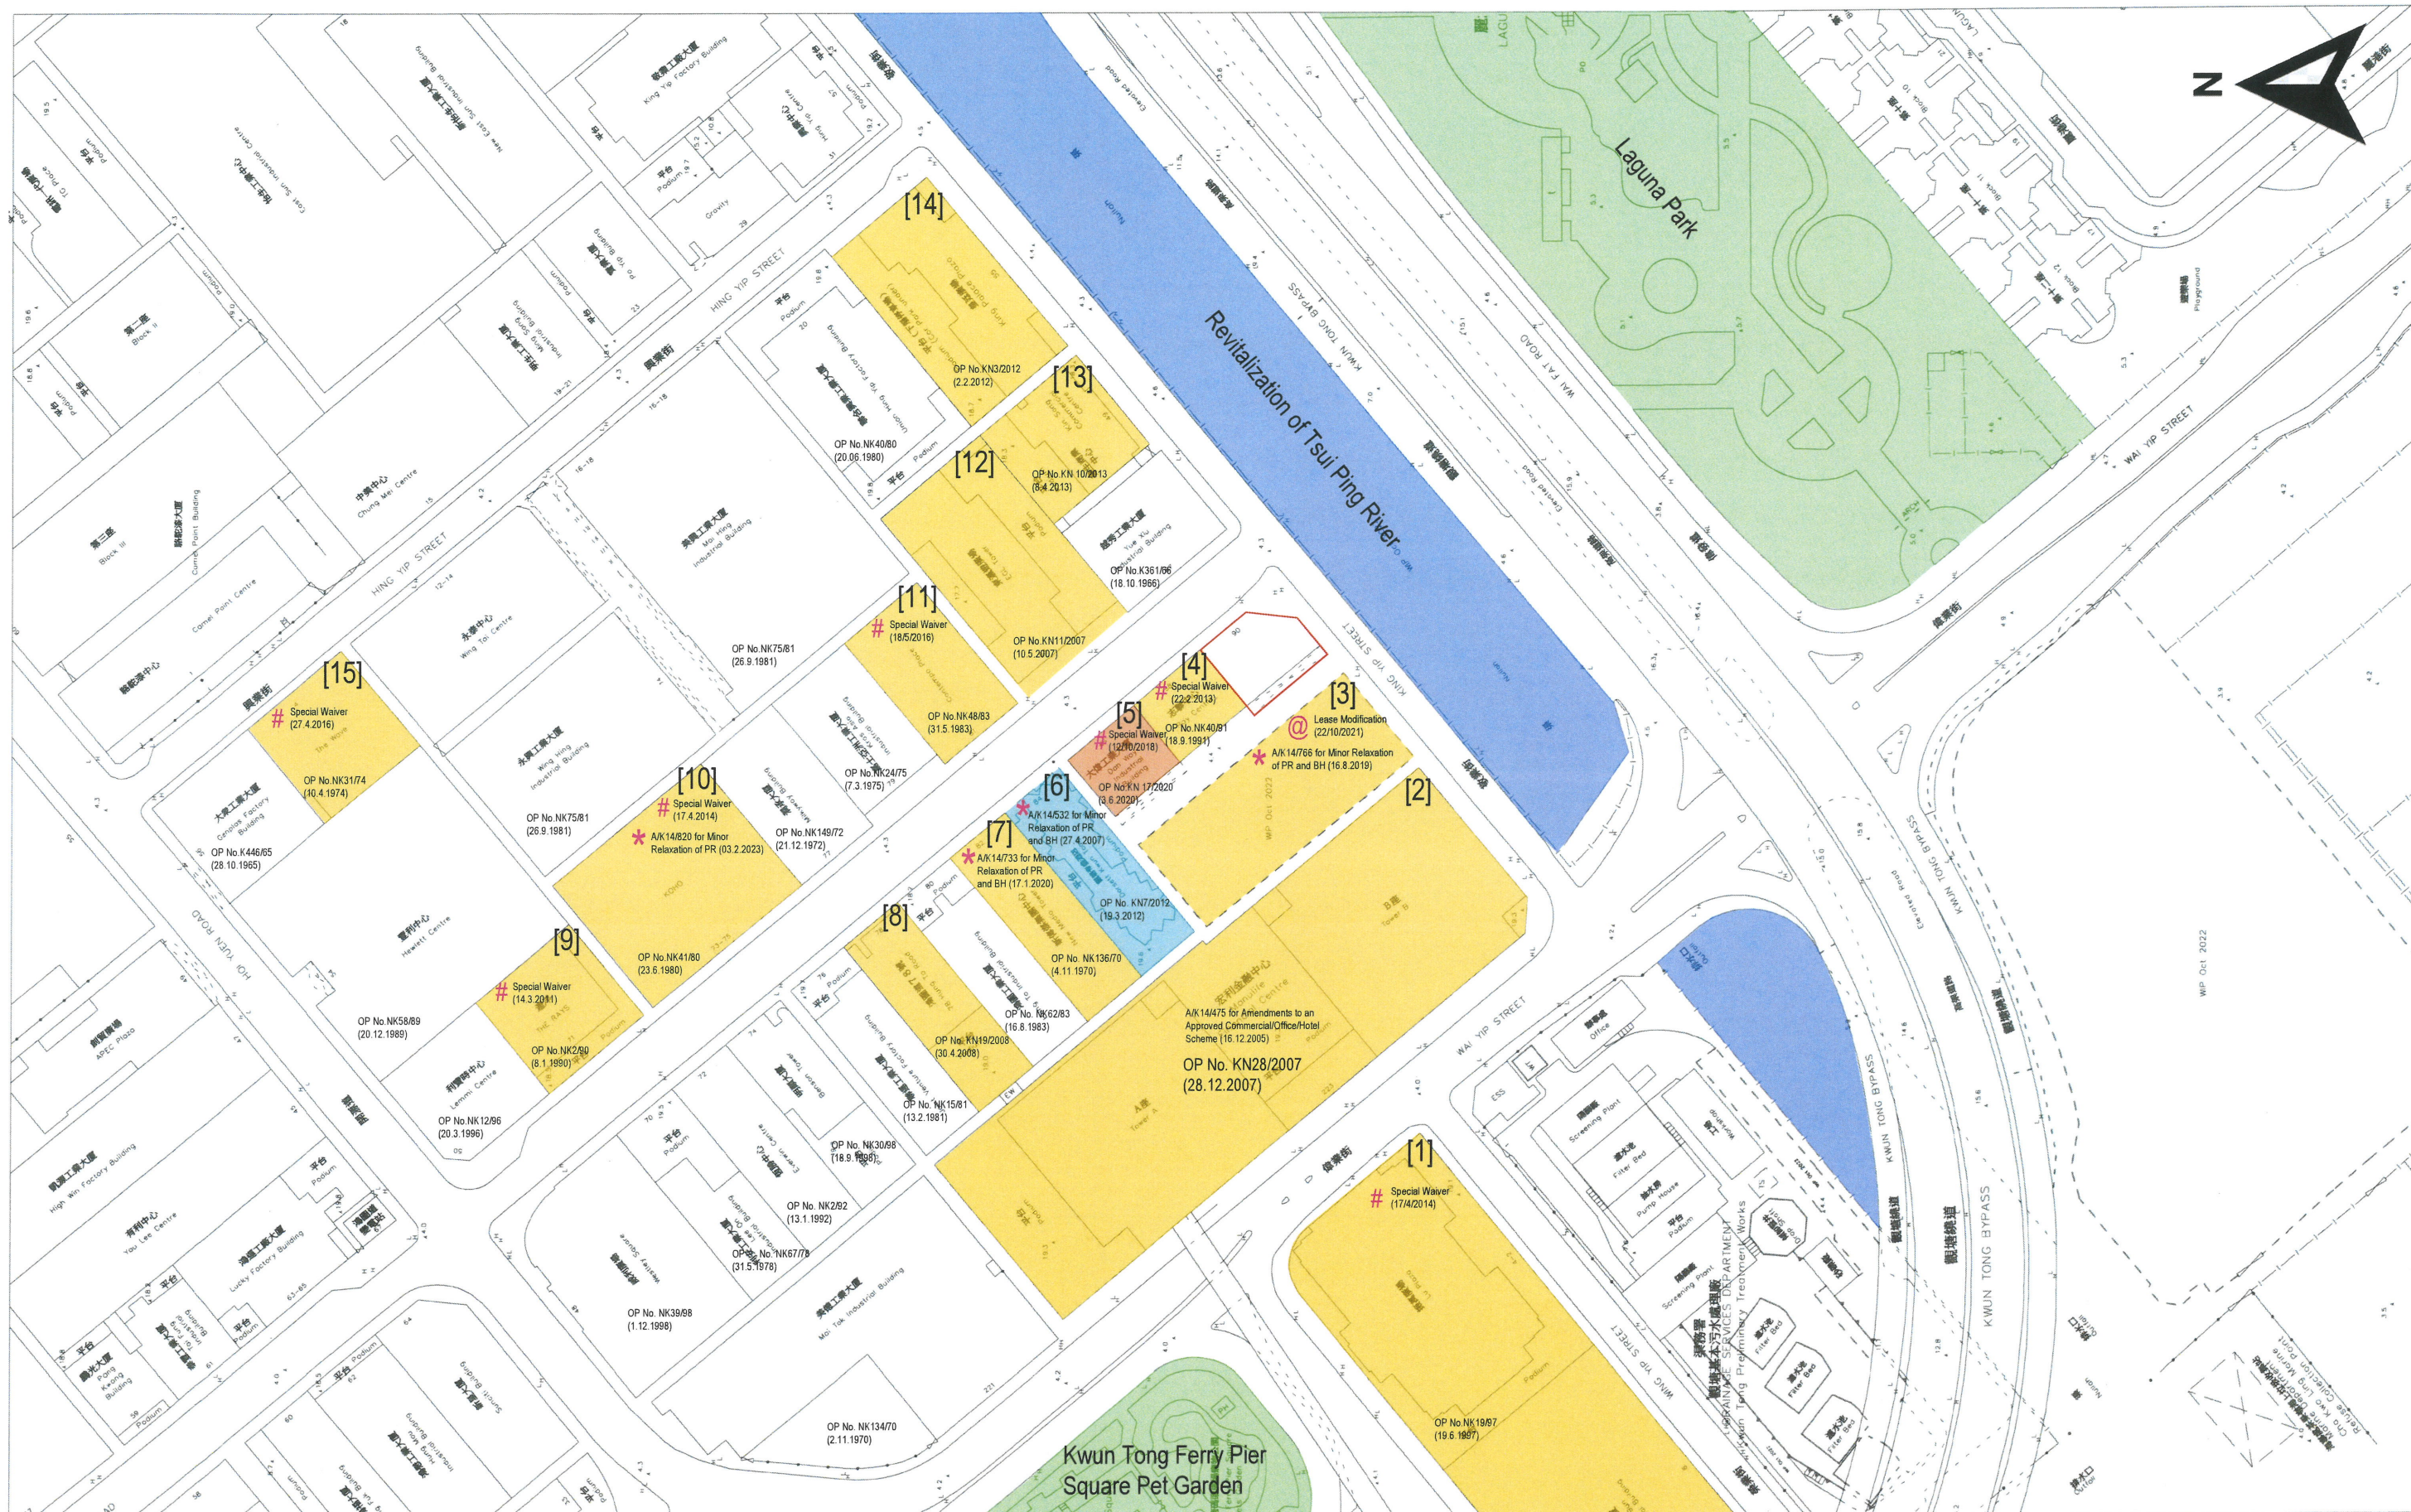

PLANNING CONSULTANT

DeSPACE (International) Limited

PROJECT TITLE

Application For Amendment Of Plan Under Section 12A Of The Town Planning Ordinance For Proposed Rezoning From "Commercial (1)" And "Other Specified Uses" Annotated "Business" To "Commercial (3)" For A Proposed "Social Welfare Facility (Residential Care Home For People With Disabilities) with Ancillary Office and Ancillary Staff Quarters Development At Kwun Tong Inland Lot No. 203, G/F(Part), 1/F To 7/F, 90 Hung To Road, Kwun Tong

Drawing Title

Surrounding Features Plan

Legend

- Open Space
- Commercial/ Office Building (completion after 2001 or Revitalization of IBs)
- Tsui Ping River
- Hotel
- Application Site
- Executed Lease Modification Case pursuant to LAO PN. No. 2/2019
- Executed Special Waiver Cases pursuant to LAO PN. No. 1/2010
- Planning Application for Minor Relaxation for Commercial Use
- Transitional Housing

Drawn By ML

Date April 2024

Figure No. 3

Scale 1:1500 at A3