


## Appendix D

### Basement Plan with Indicative location of the Proposed Storage Tank


**LEGEND**

- APPLICATION SITE BOUNDARY
- DEVELOPMENT SITE BOUNDARY
- R&D CENTRE
- DATA CENTRE
- RESIDENTIAL
- COMMERCIAL
- DORMITORIES
- SEWAGE TREATMENT PLANT
- DRAINAGE STORAGE TANK

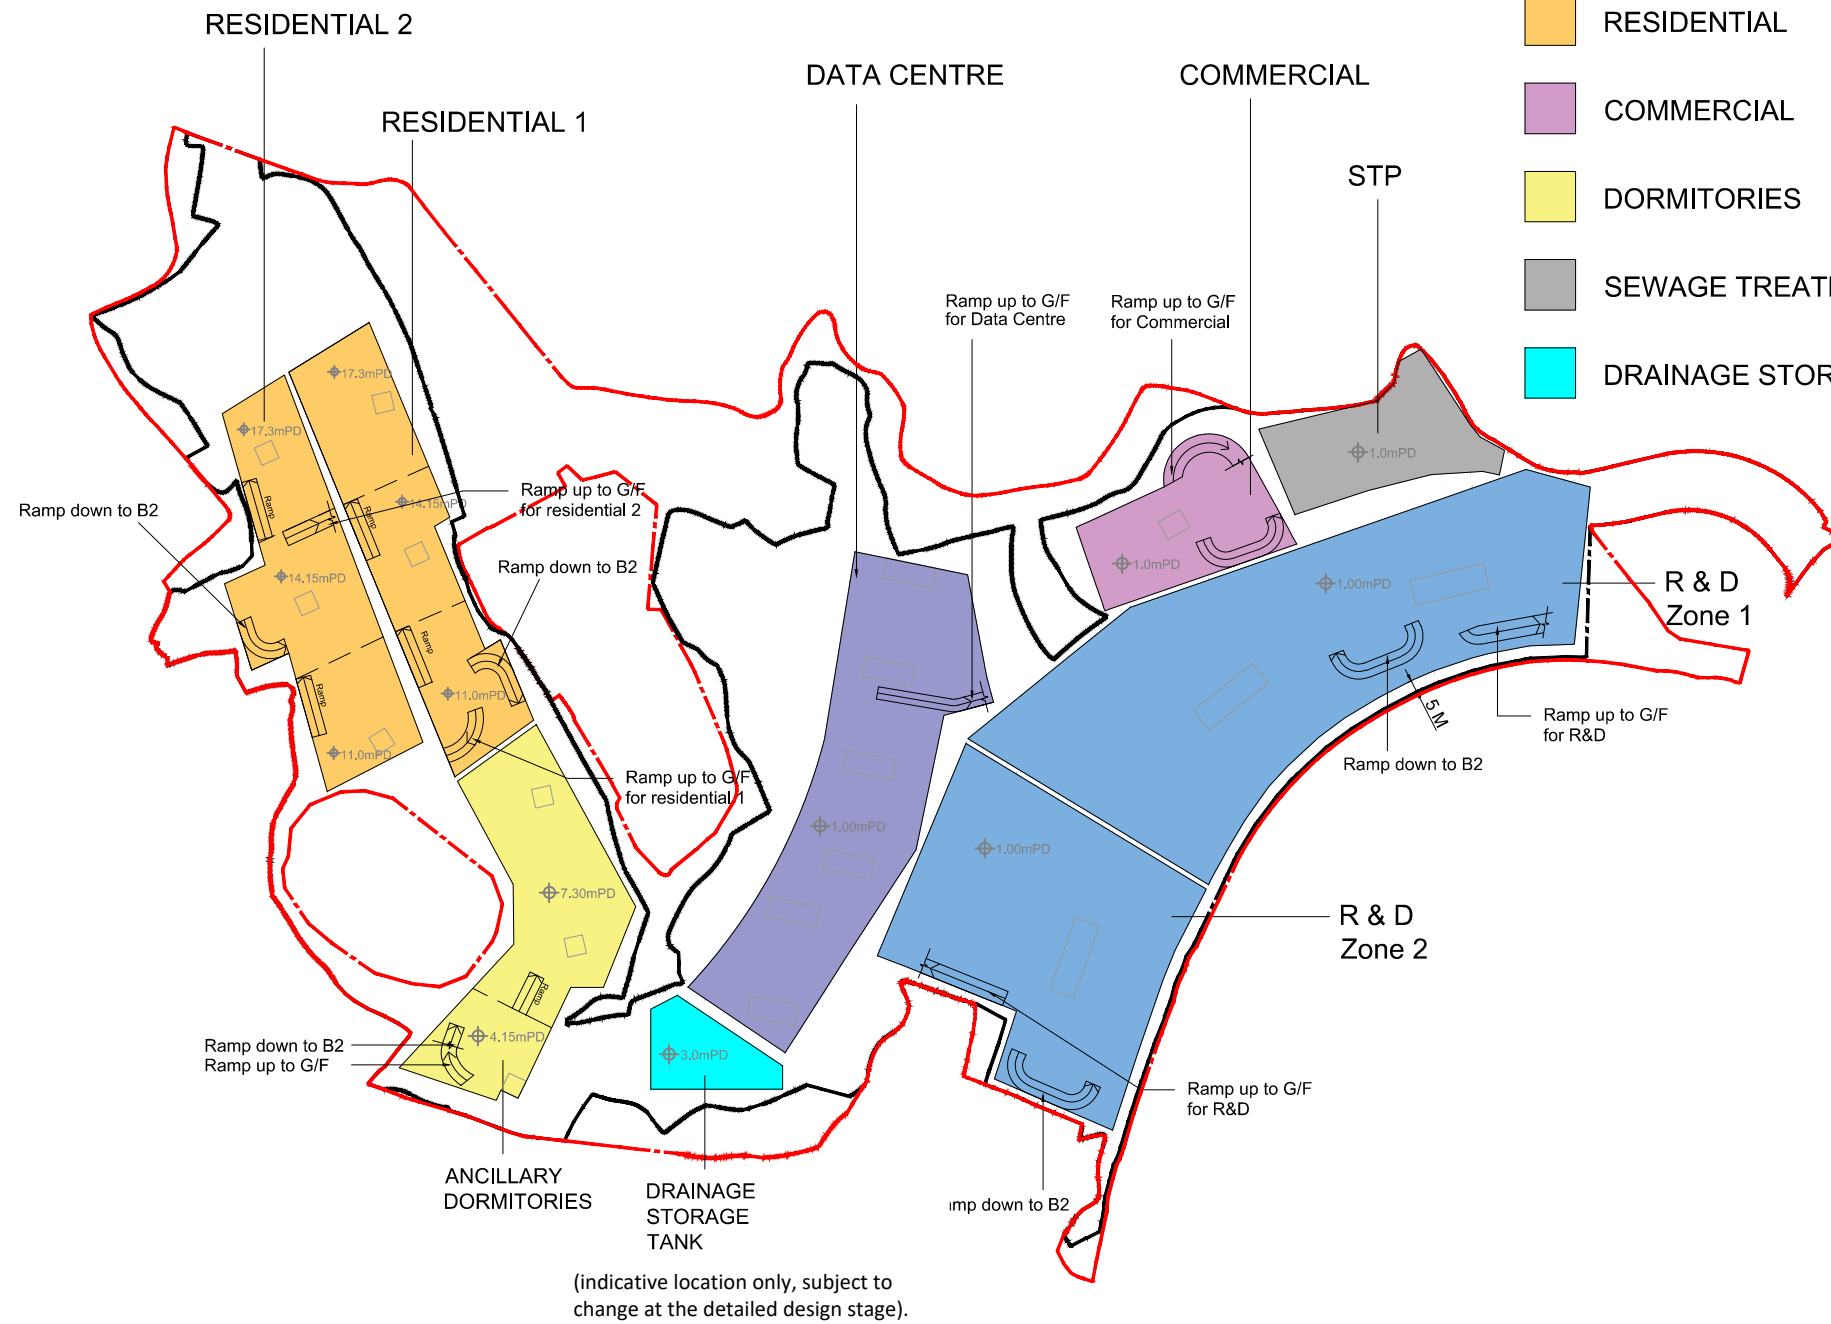

Rev.	Date	Description

**Notes**  
 1. Do not scale drawings. Dimensions govern.  
 2. Verify dimensions in field. Notify WCWP of discrepancies.  
 3. Dimensions in mm unless otherwise noted.  
 4. Not for construction unless expressly certified.

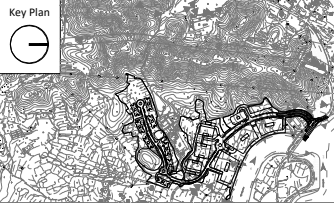

**Client**  
 Hong Kong International Innovation Tech Hub

**Consultants**

**Issue**  
 Planning Application

BD Ref: BD 2/9188/10 (PT. II)  
 FSD Ref: FP 8/9584/VII <131>

**Authorized Person**

**Project**  
 The Nexus

<b>Project Number</b>	<b>Date</b>
20027	20240822

<b>Scale</b>	<b>Drawn/Approved</b>
1:3000 at A3	CL/TL

**Title**  
 B1 Basement Level

Number	Revision
B1-003	-