


Appendix F

Illustration of the Management and Maintenance Responsibility for the Proposed Vehicular and Pedestrian Access Arrangement

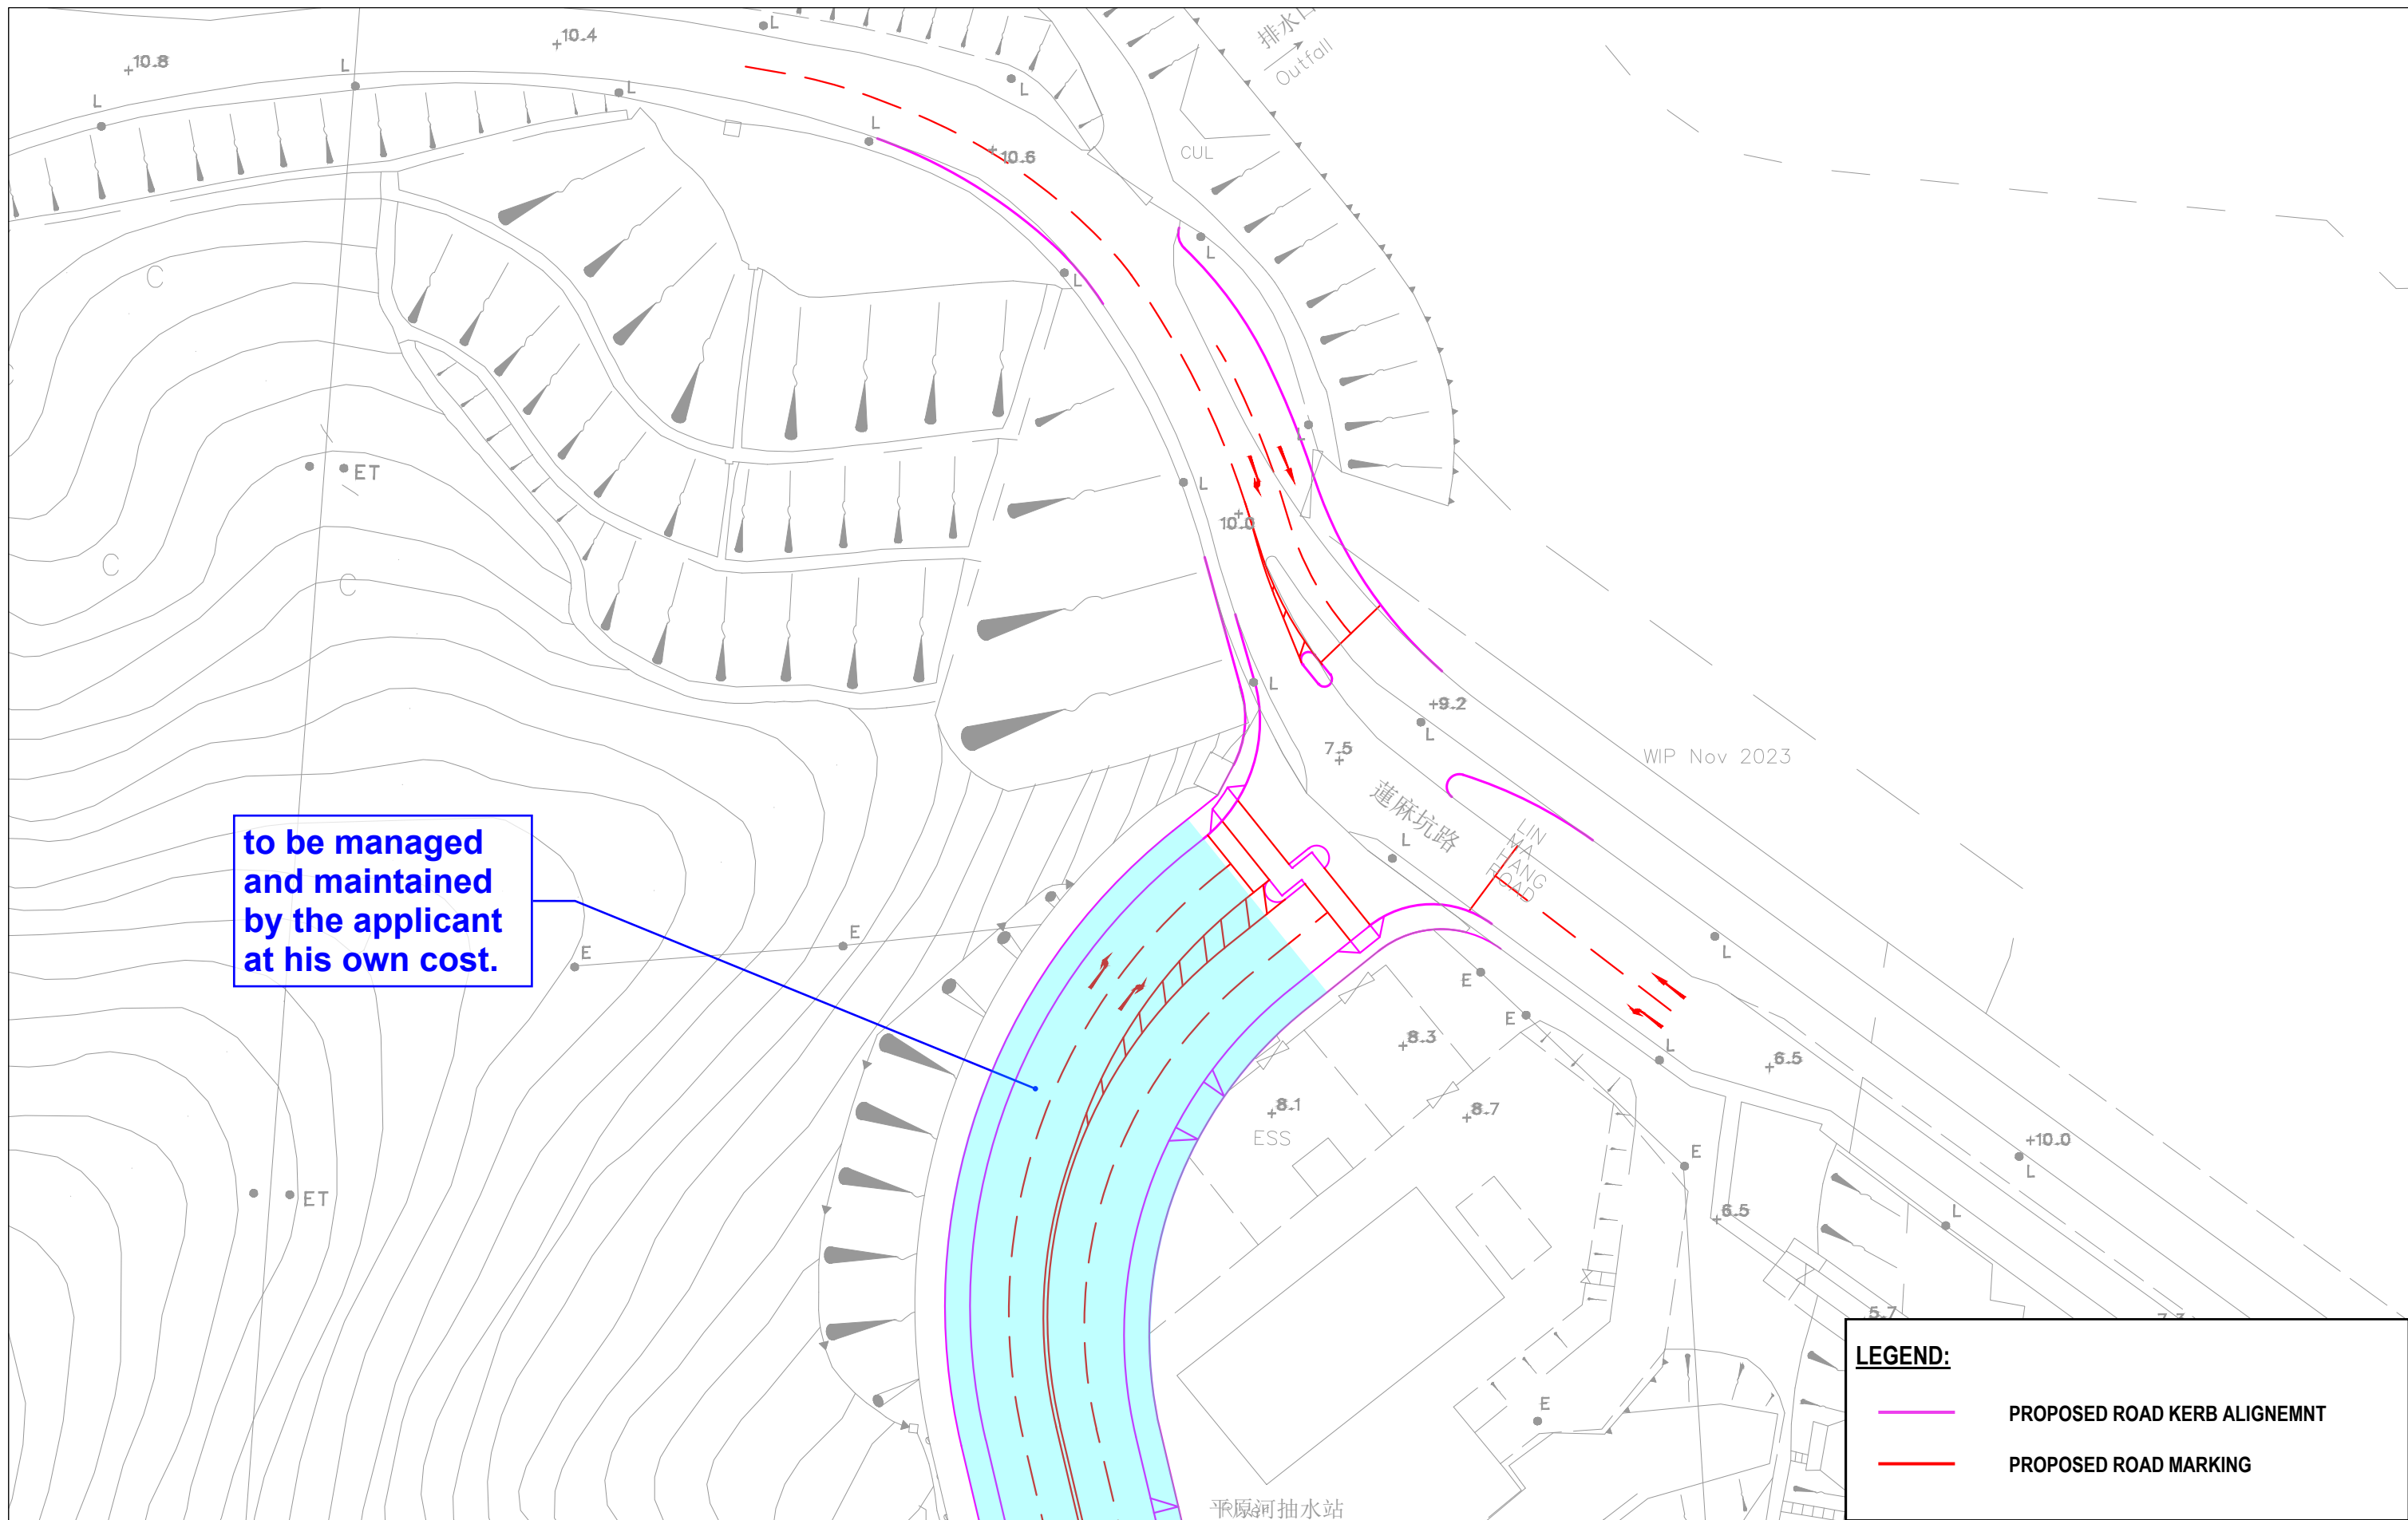

**to be managed
and maintained
by the applicant
at his own cost.**

LEGEND:

- PROPOSED ROAD KERB ALIGNMENT
- - - PROPOSED ROAD MARKING

Job Title S12A Man Kam To DD82 & DD87			Appendix F
Date Feb 25	Scale 1:600@A3	Drawing Title M&M responsibility for the Proposed Vehicular and Pedestrian Access Arrangement	
Drawn WLAC	Job No. 287082-02	ARUP	