


Annex B Revised Supplementary Drawing for Visual and Air Ventilation Mitigation Measures

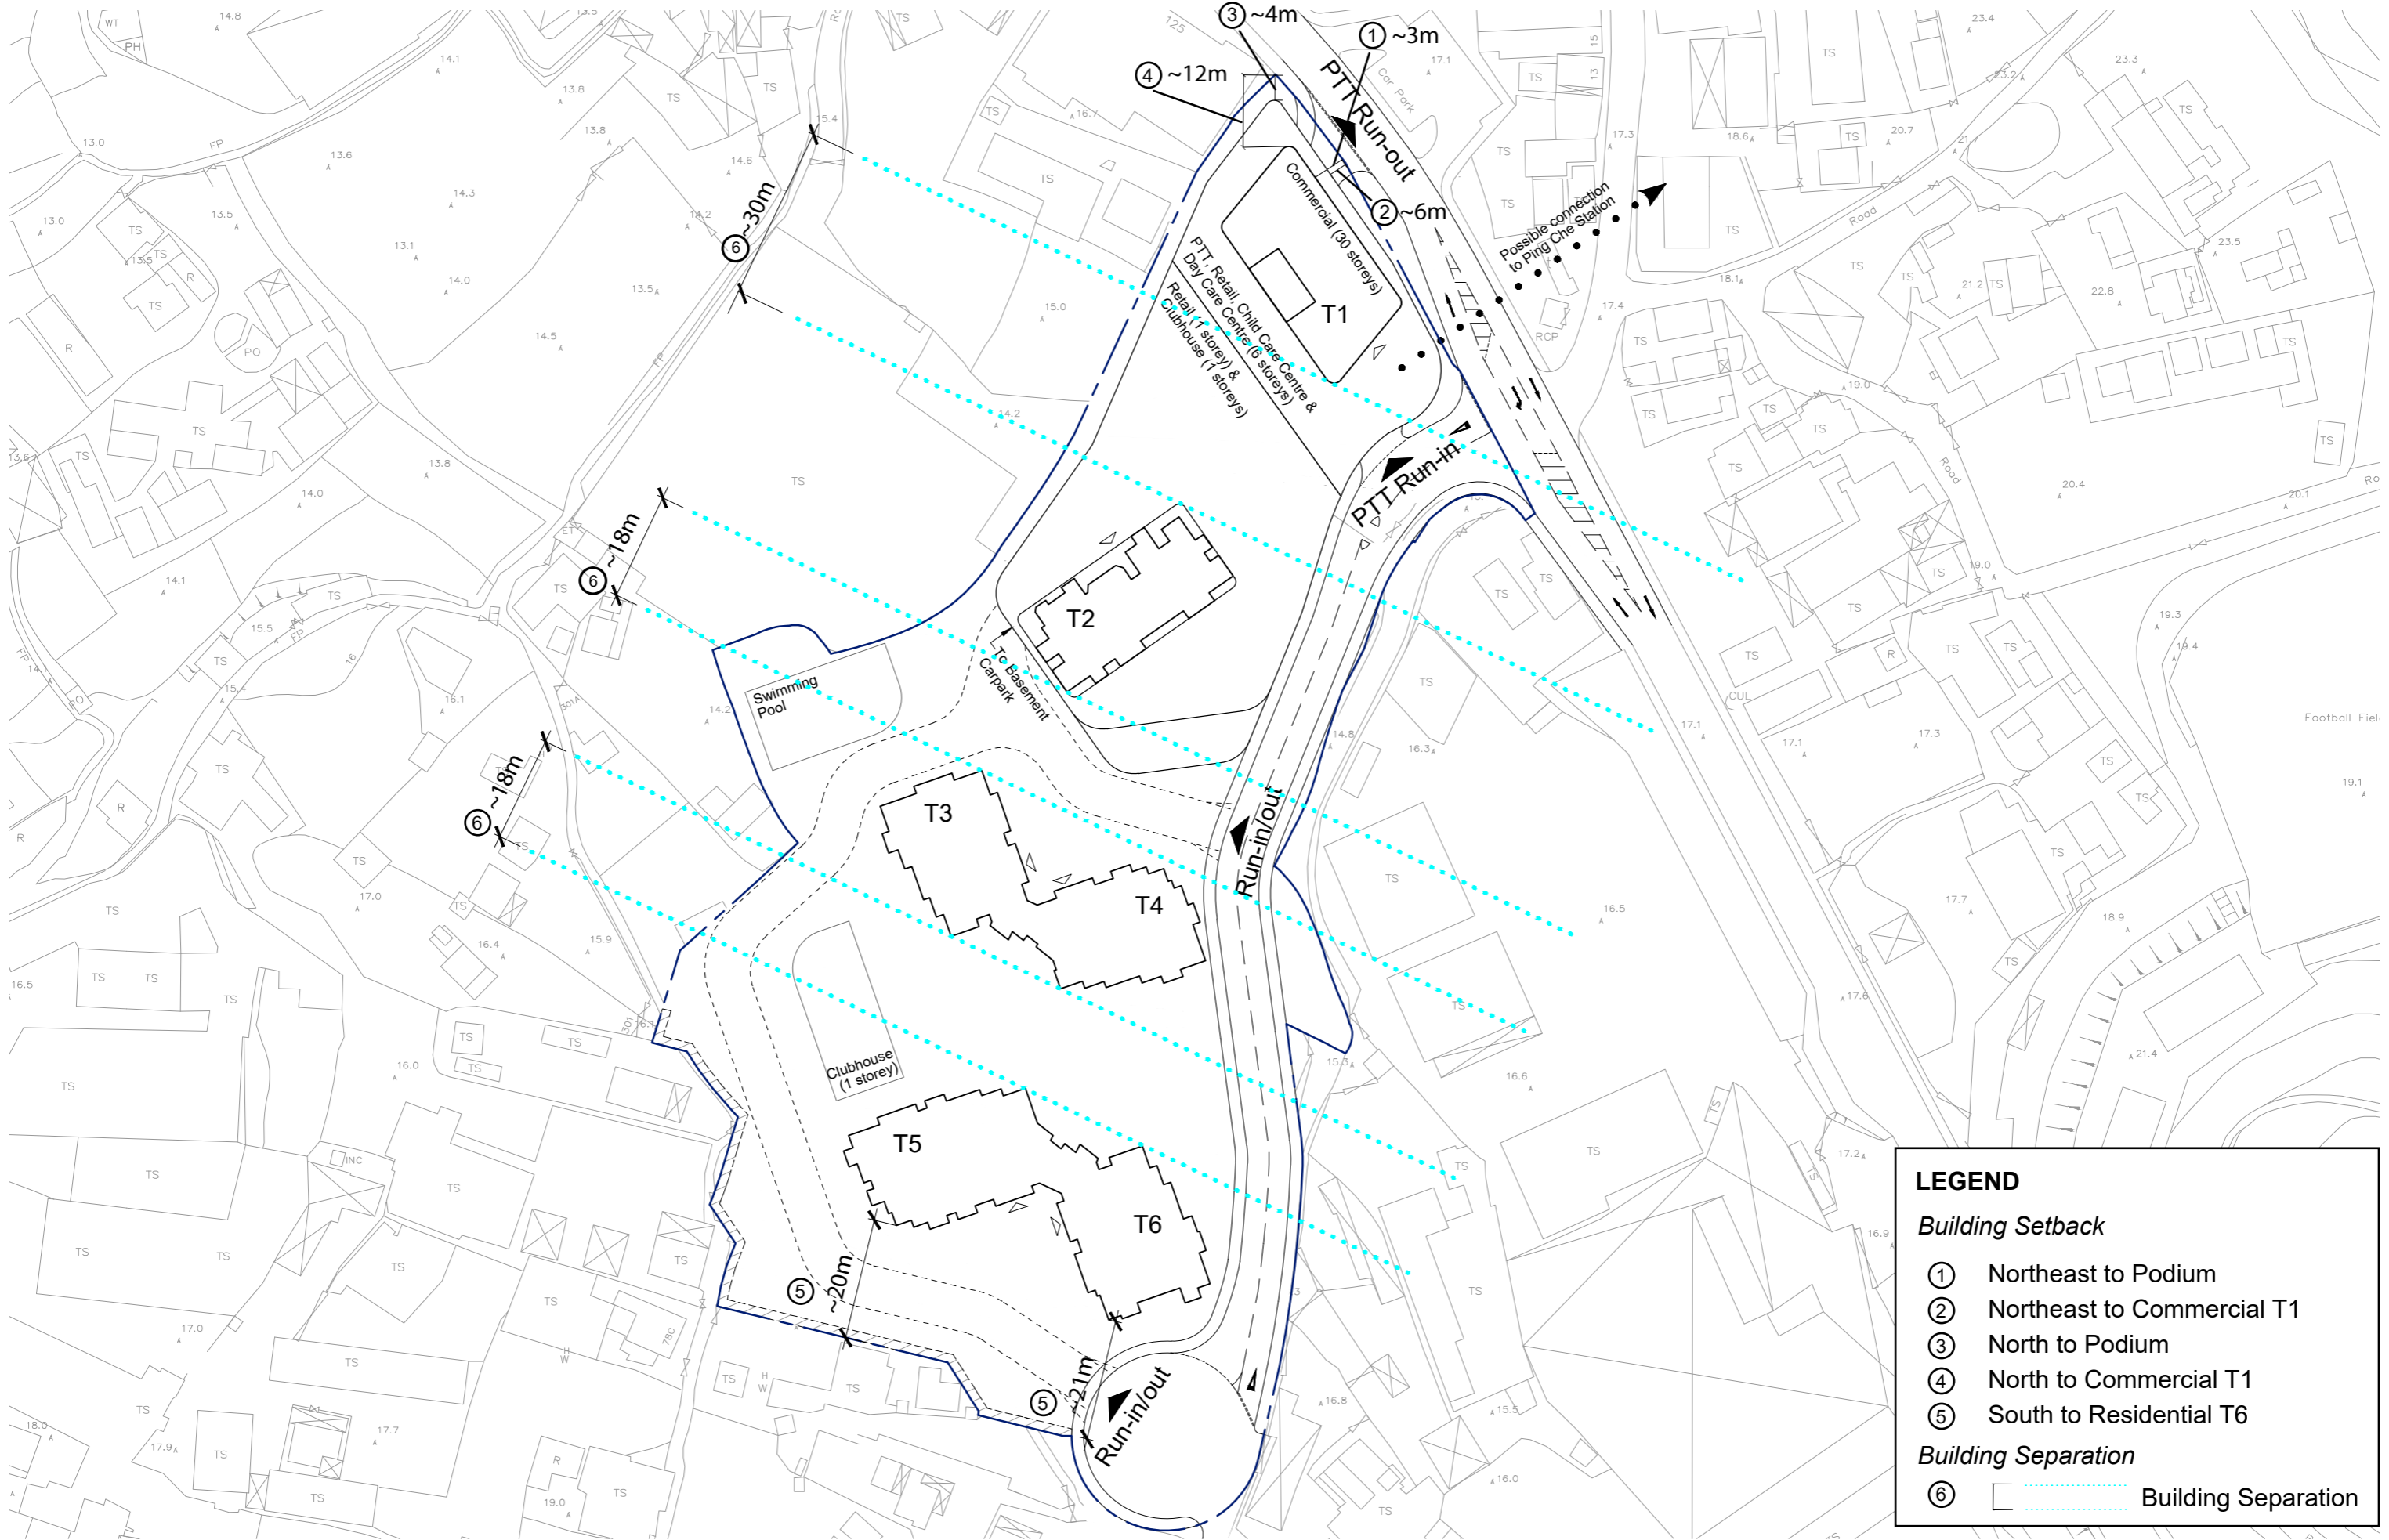

LEGEND

Building Setback

- ① Northeast to Podium
- ② Northeast to Commercial T1
- ③ North to Podium
- ④ North to Commercial T1
- ⑤ South to Residential T6

Building Separation

- ⑥ Building Separation

