



MASTER LAYOUT PLAN

SITE AREA: 2557.62 s.m.
OVERALL TOTAL GREENERY PROVIDED:
~895 s.m. / 35% OF SITE AREA

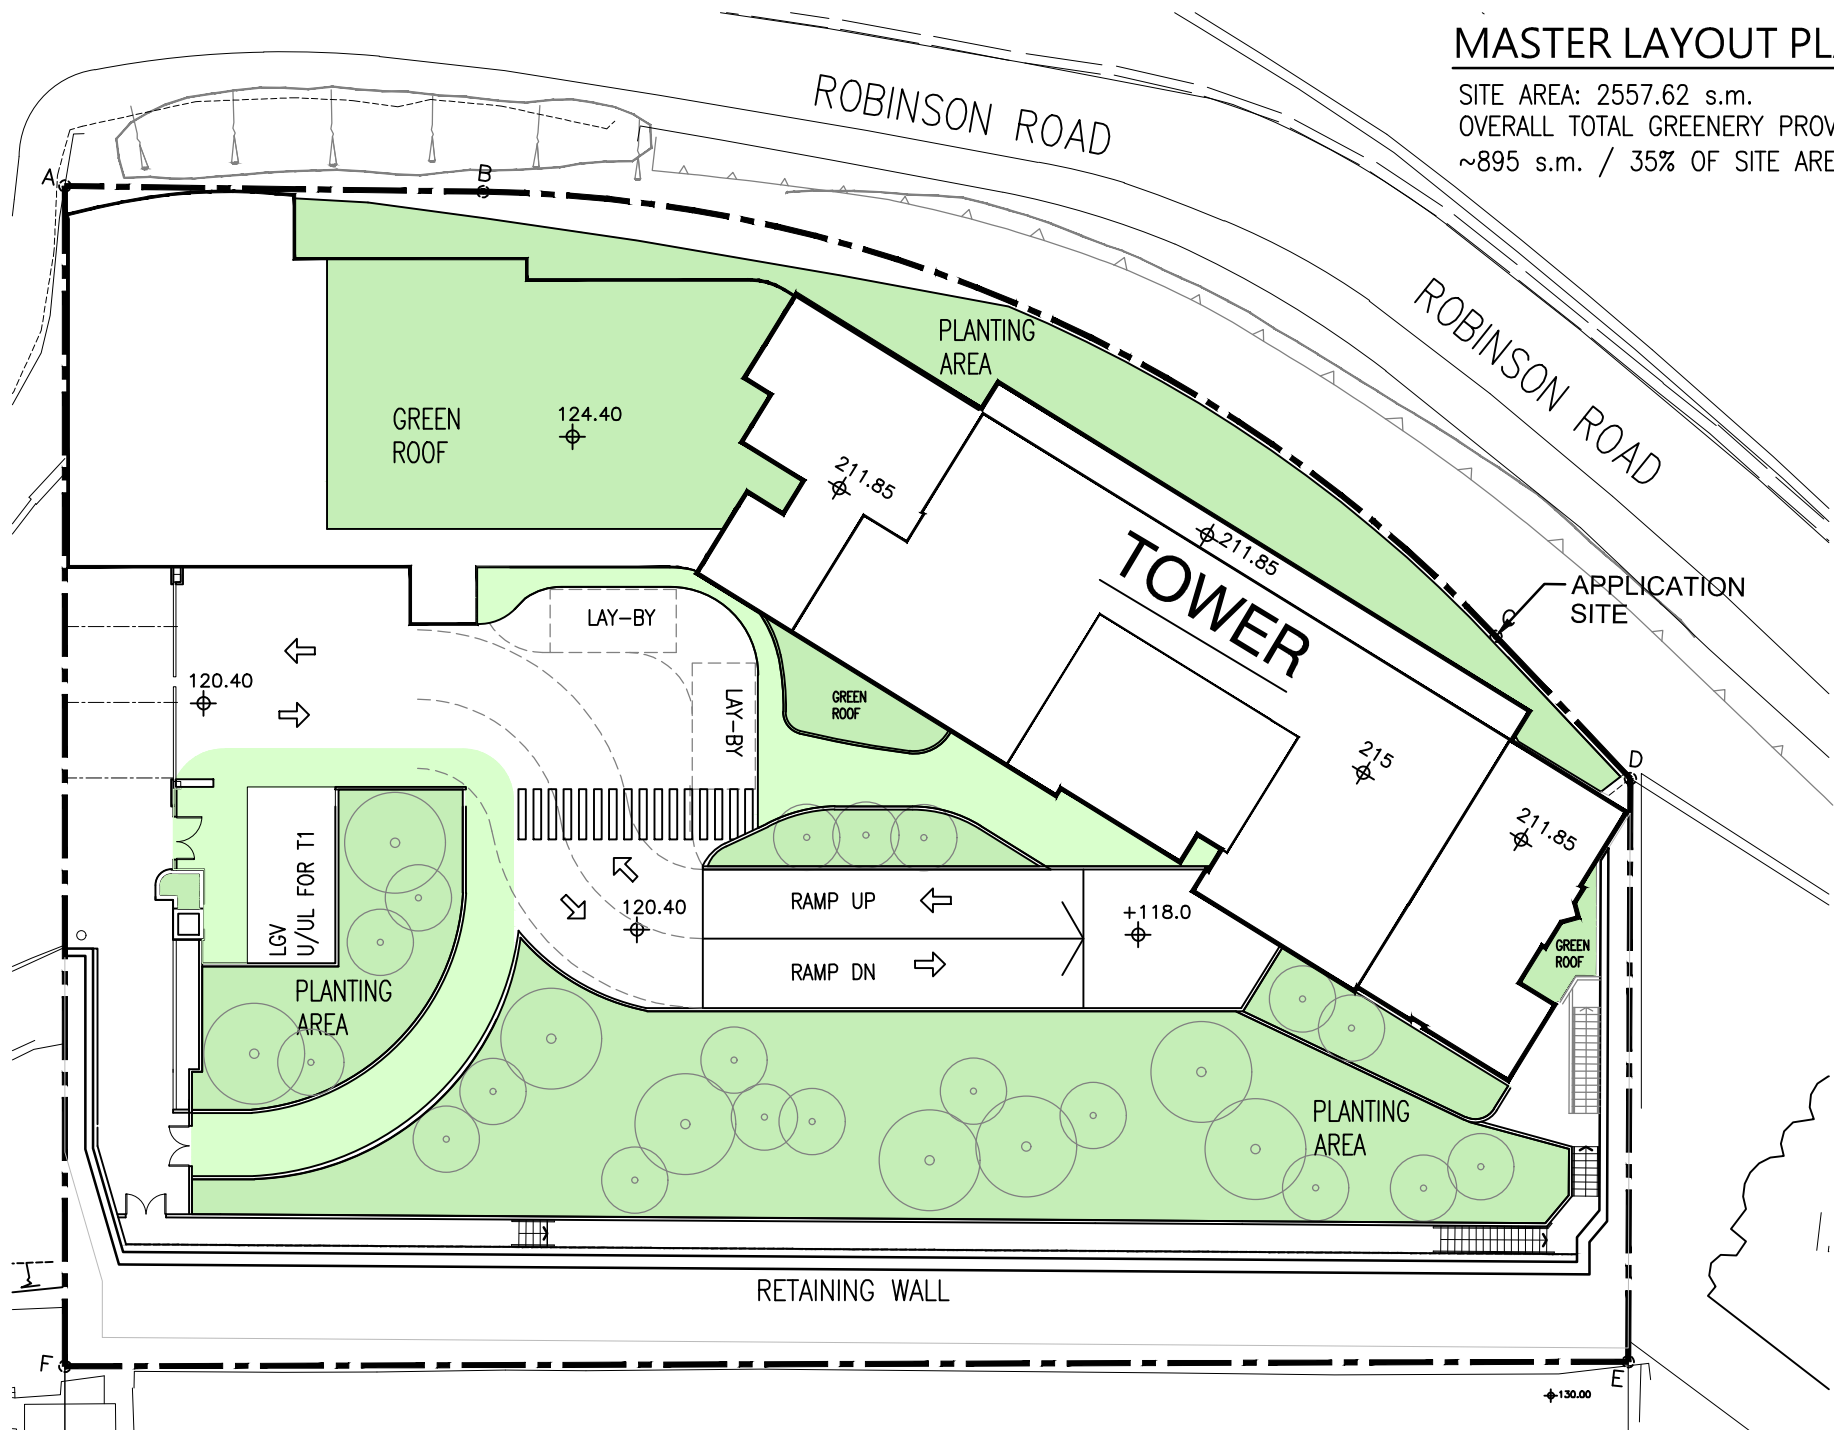


GROUND FLOOR PLAN

(1 NOS LOADING/ UNLOADING SPACE,
SIZE: 3.5mW X 7mL X 3.6mH)

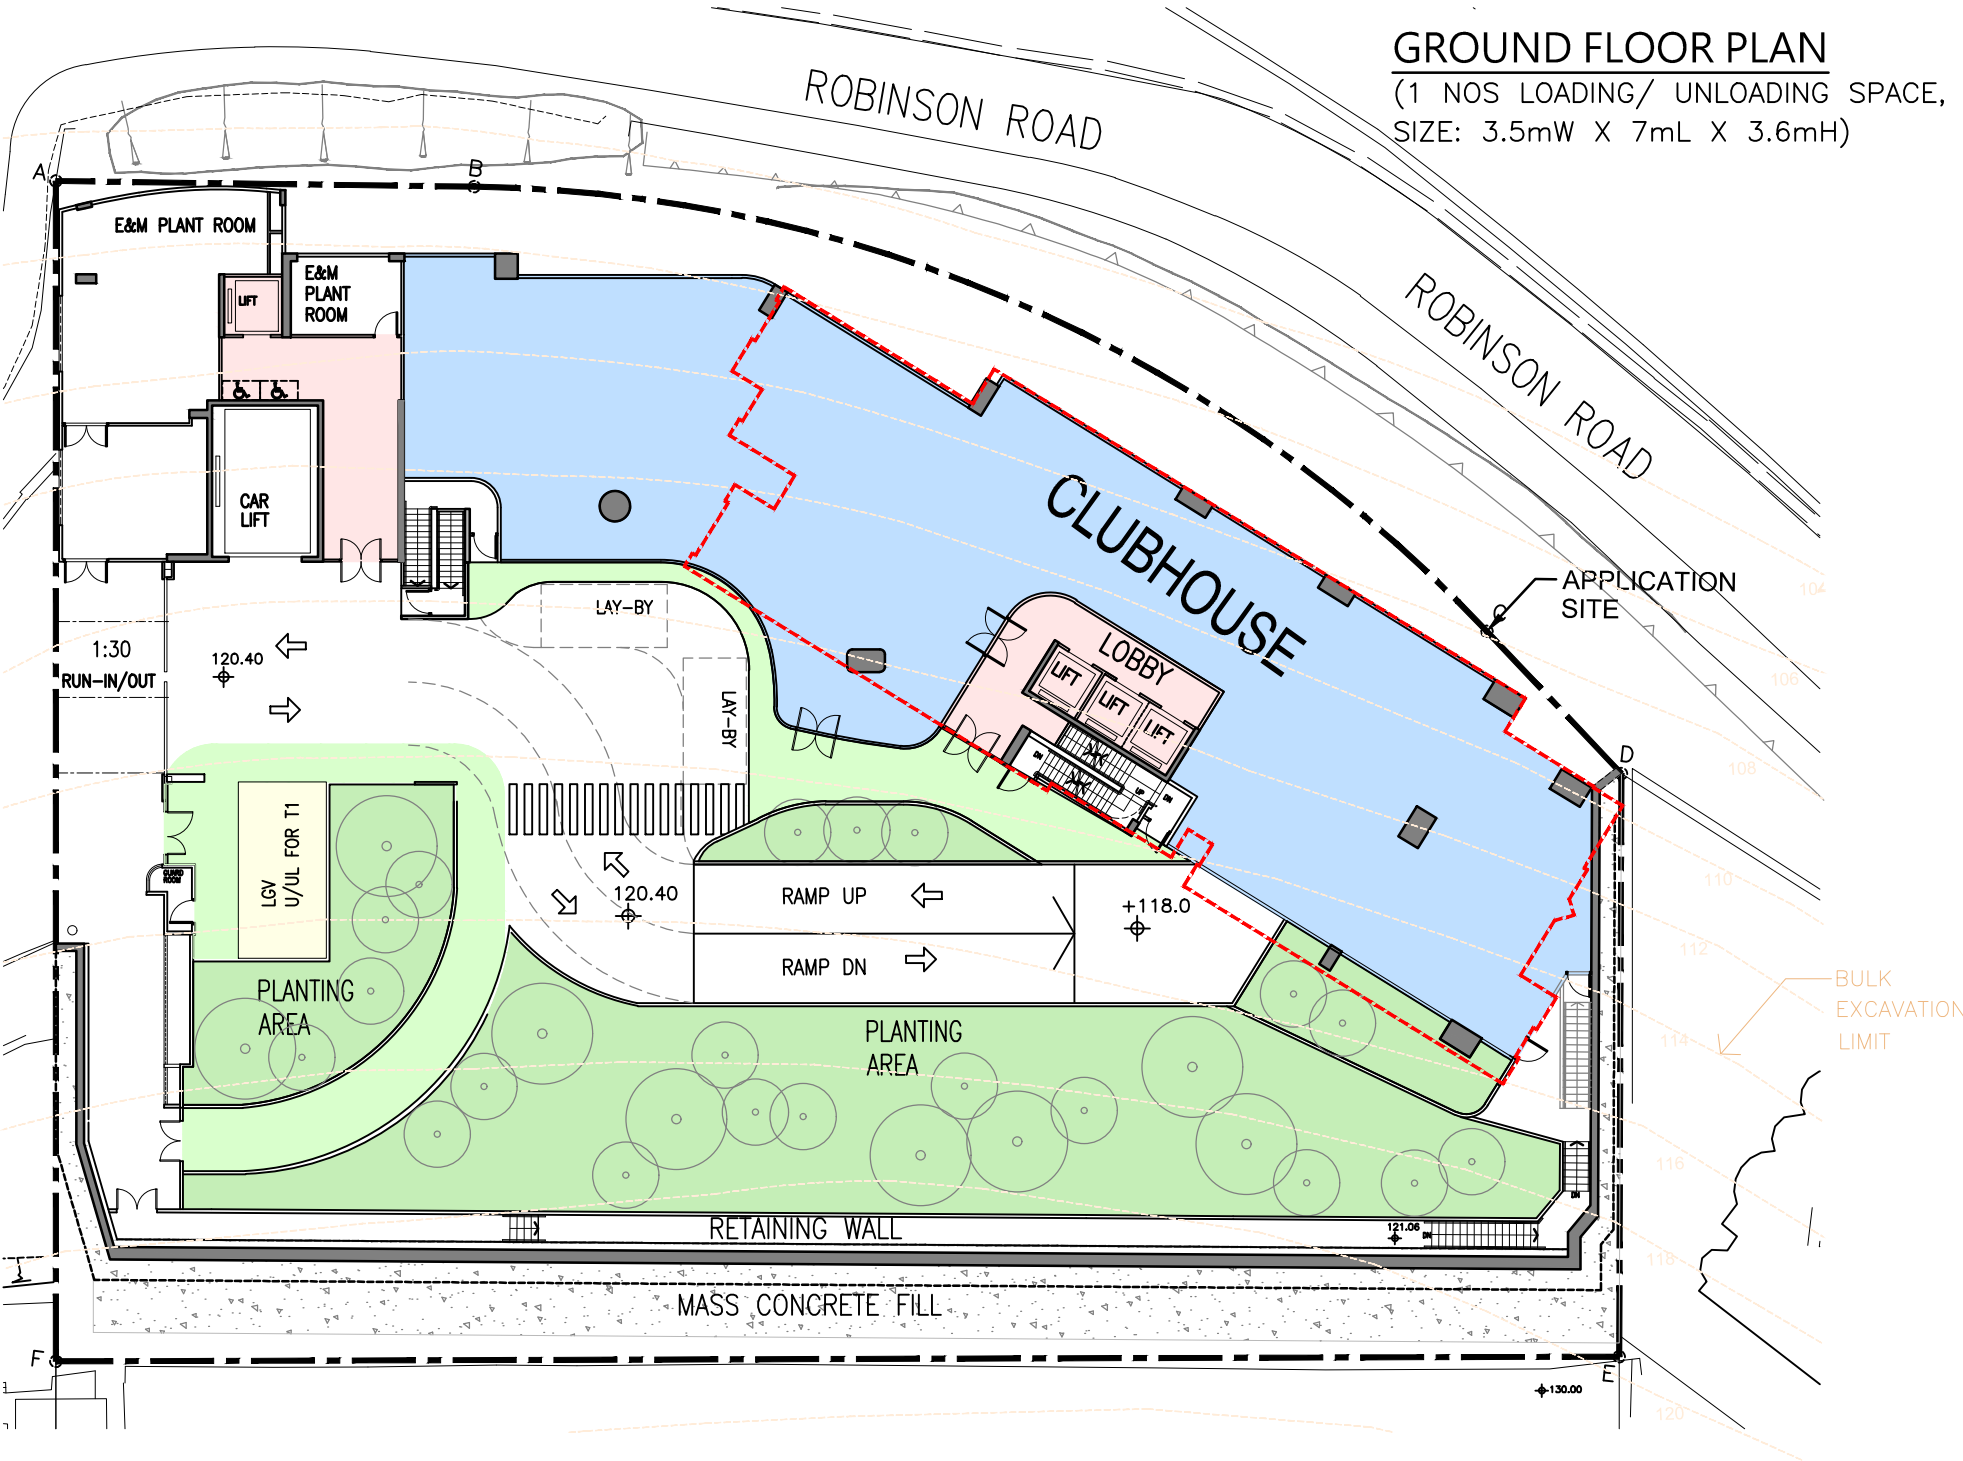


LG1 FLOOR PLAN

(25 NOS CAR PARKING SPACE)
(2 NOS MOTORCYCLE PARKING SPACE)

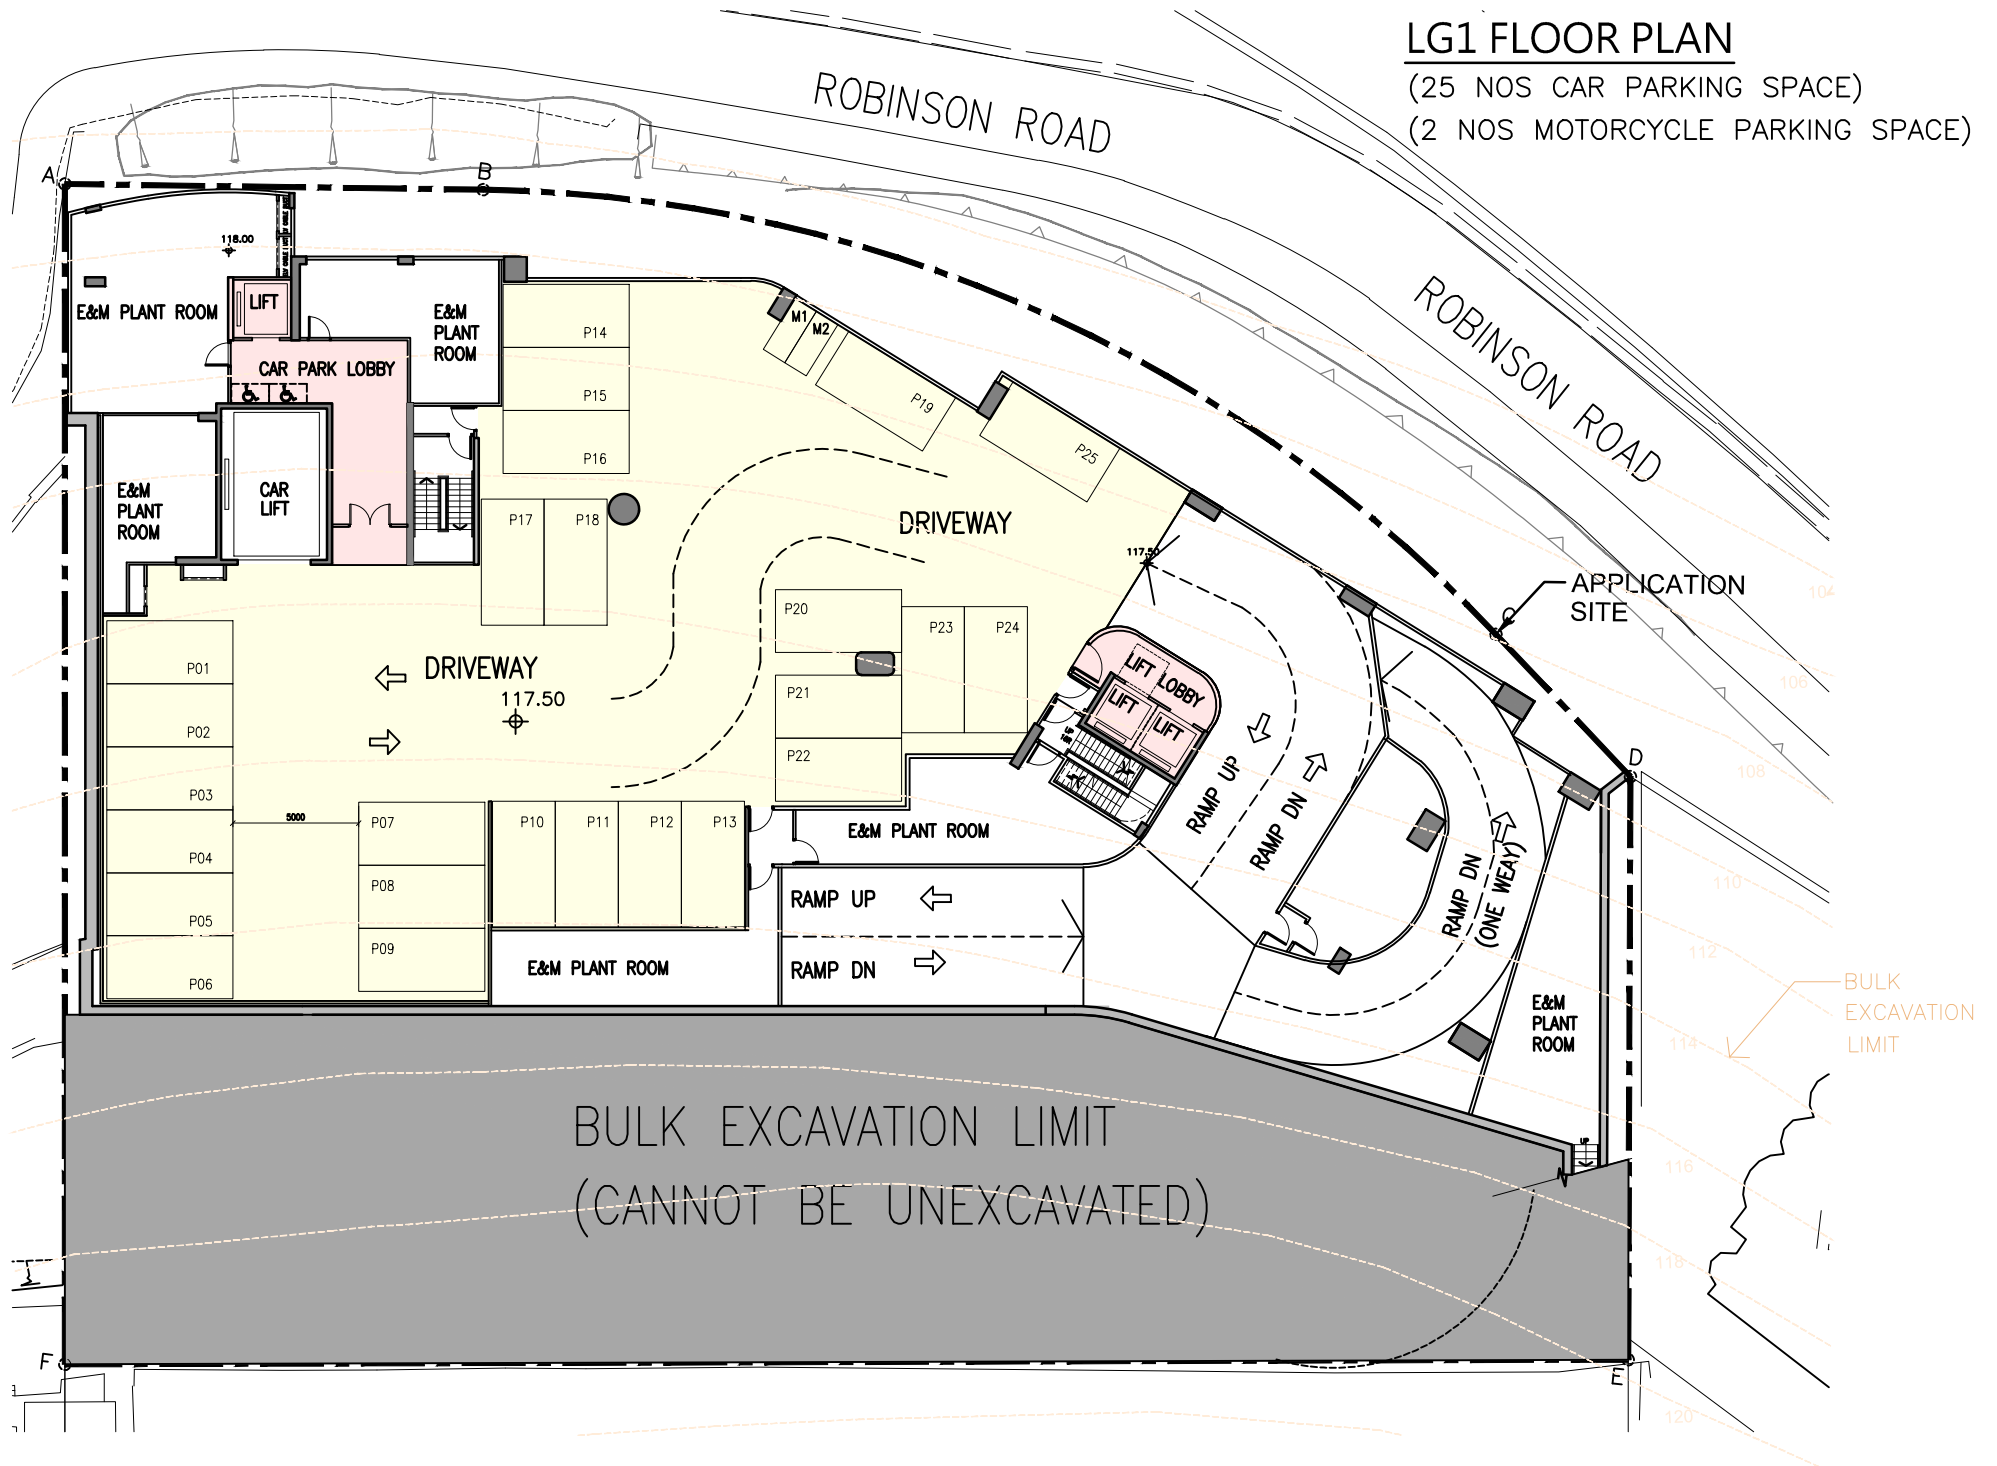


LG2 FLOOR PLAN

(5 NOS VISITOR CAR PARKING SPACE)
(8 NOS CAR PARKING SPACE)

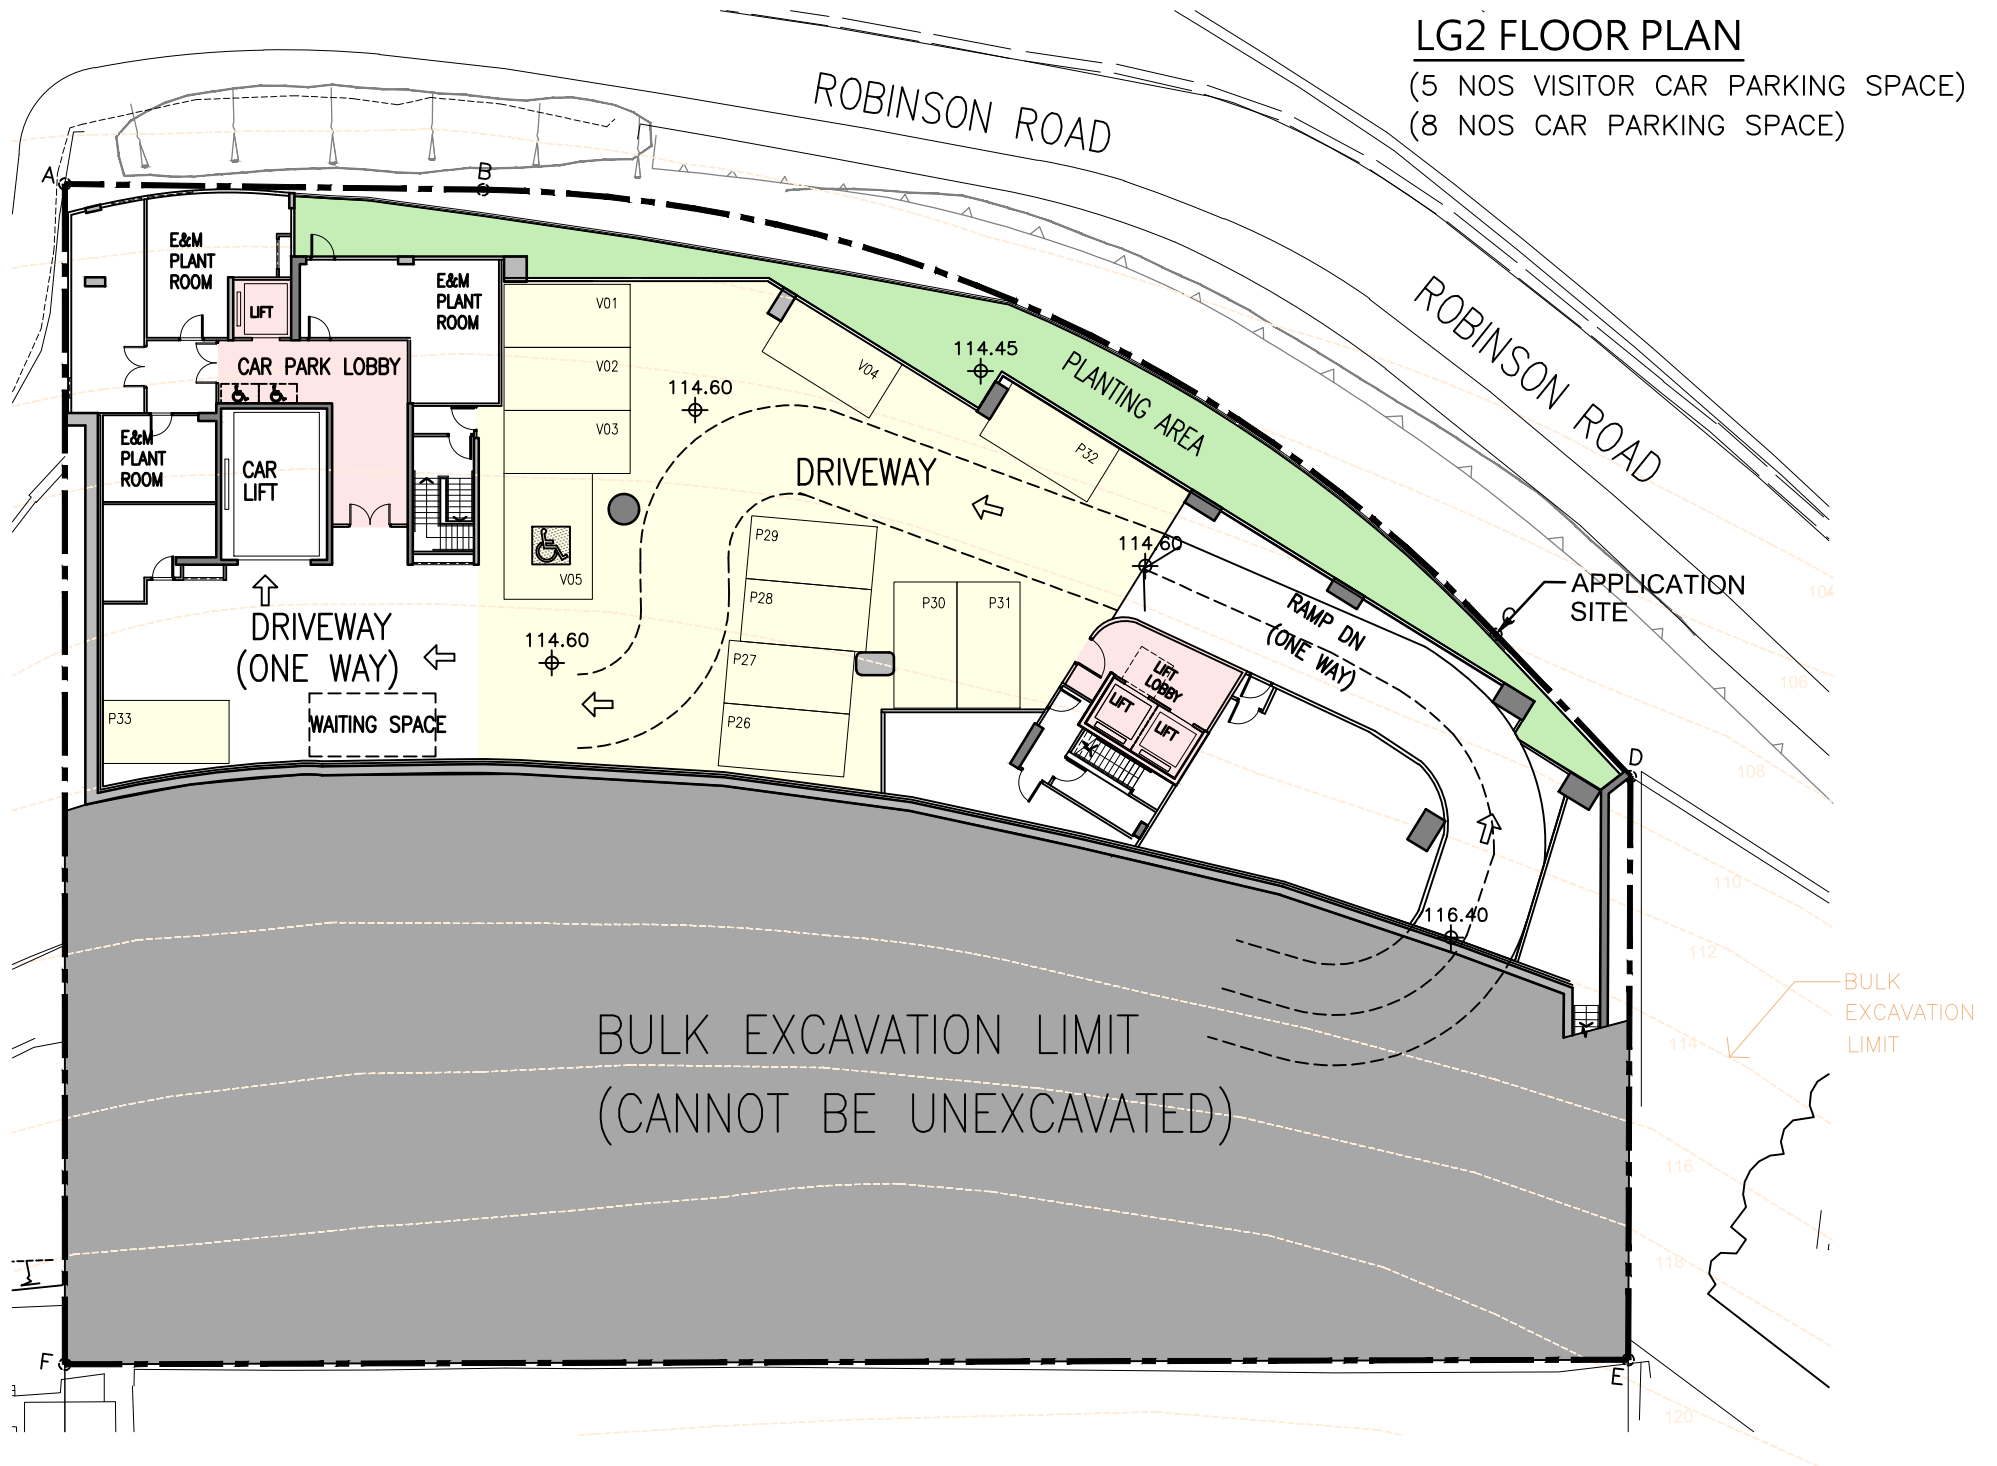


[illegible][illegible][illegible]

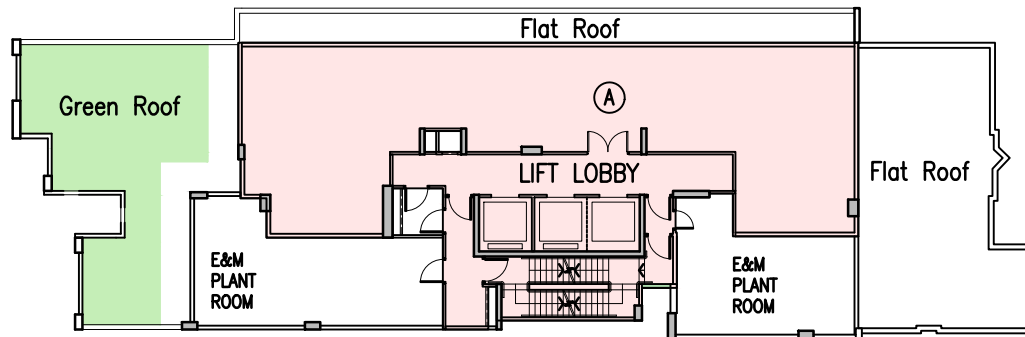

Tower

Simplex Floor

(1 Storeys - 3150mmH)

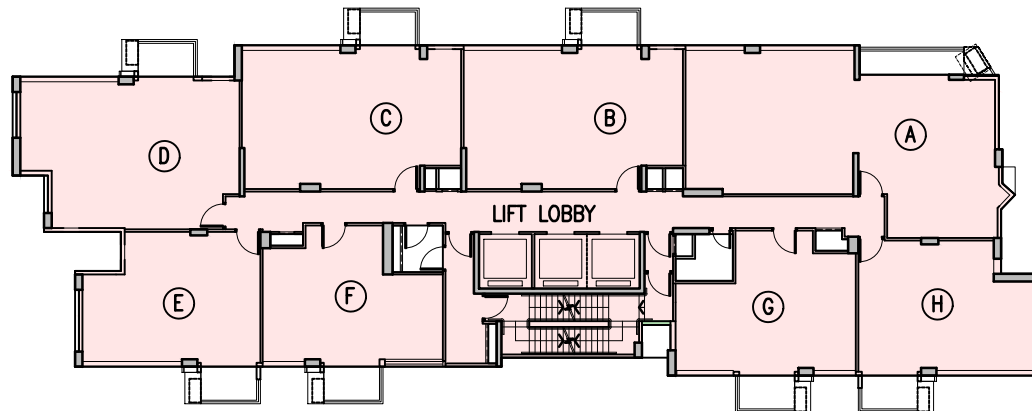


Tower

Typical Floor

(27 Storeys - 3150mmH)

SINGLE TOWER SCHEME - 215mPD
(+54m or 33.5% mPD)
(Typical floor-to-floor: 3150mmH)

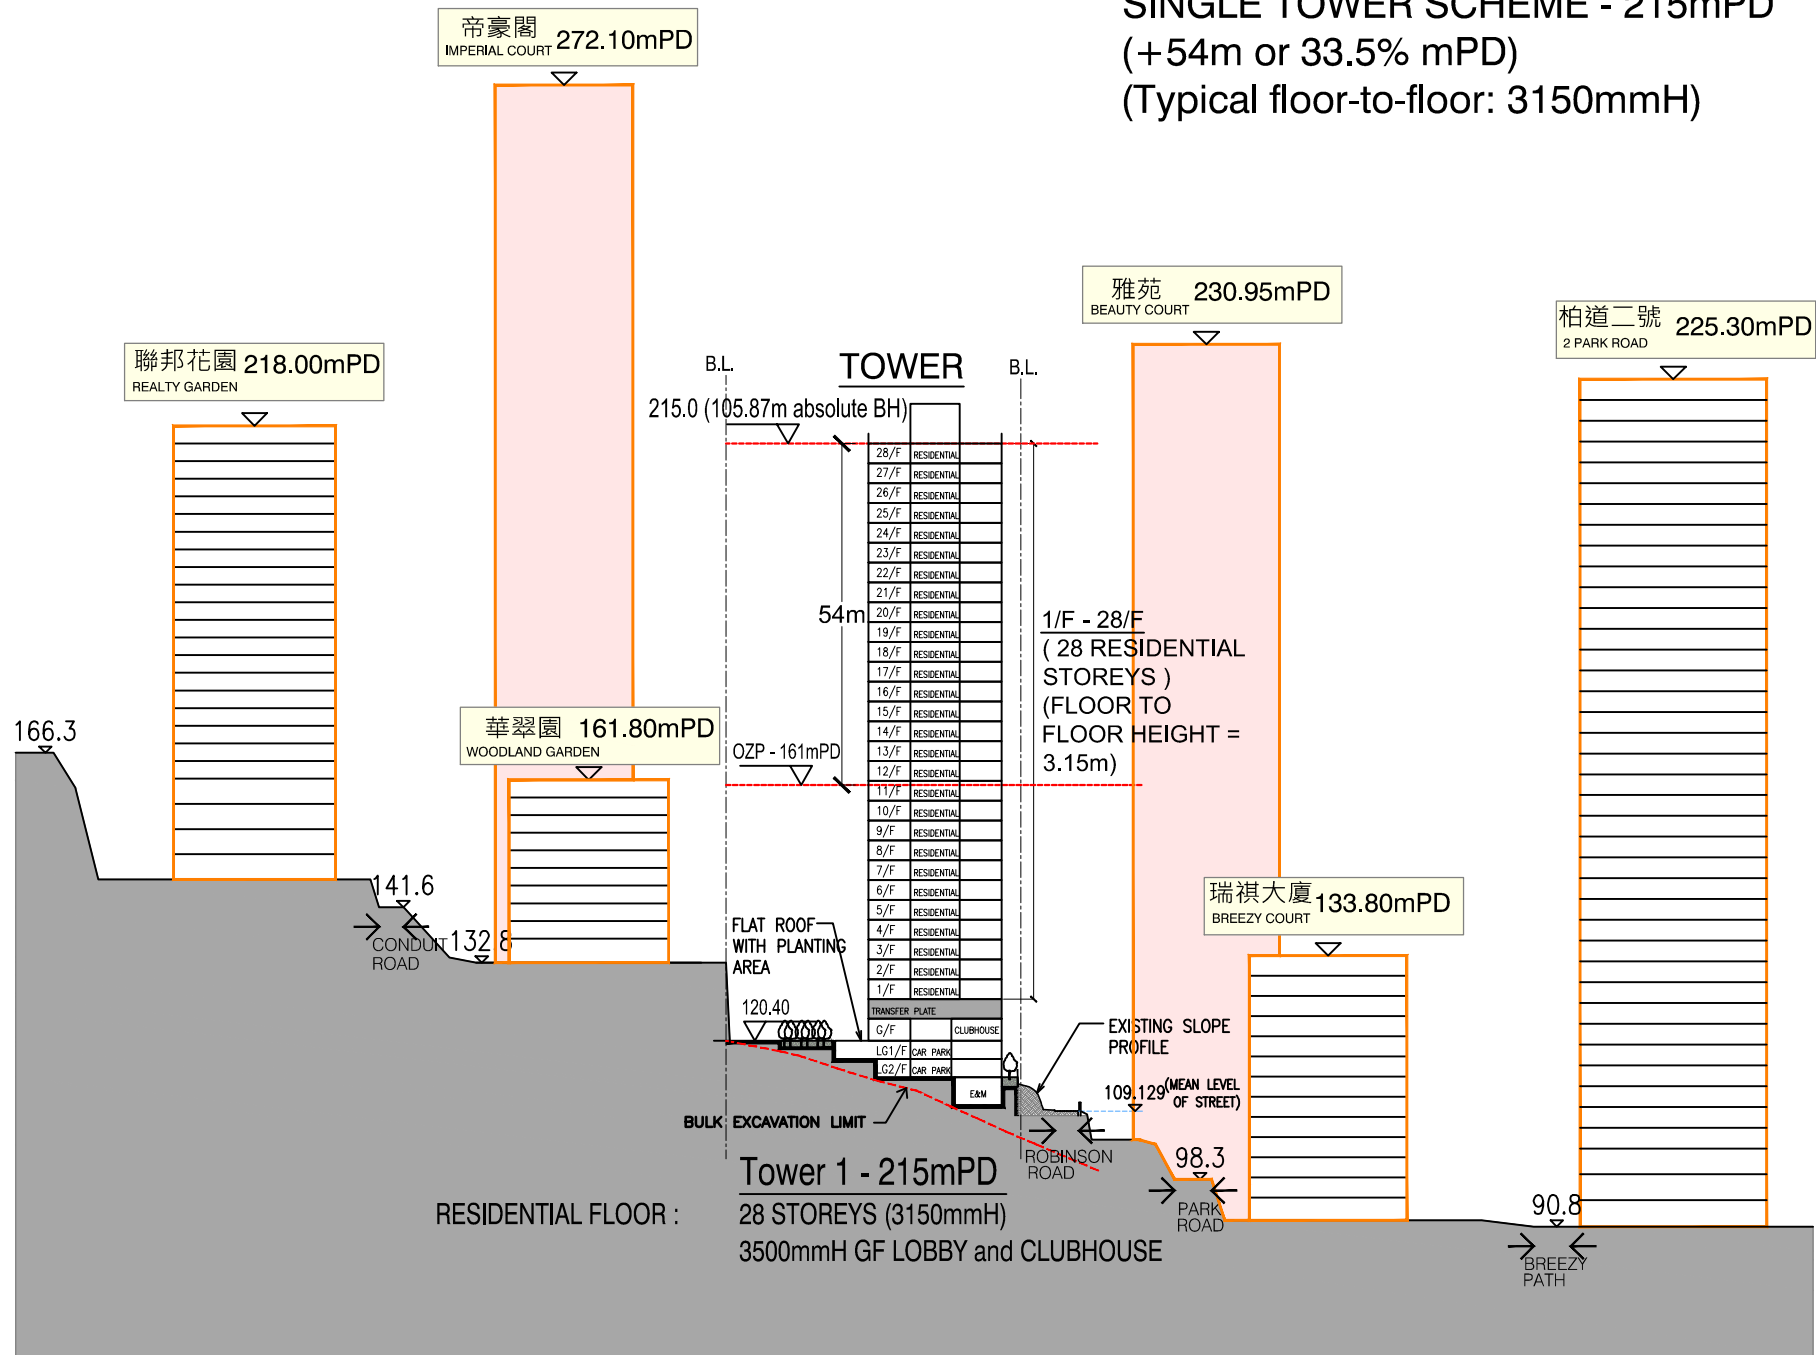

(Typical floor-to-floor: 3150mmH)

