


MASTER LAYOUT PLAN

SITE AREA: 2557.62 s.m.
OVERALL TOTAL GREENERY PROVIDED:
~895 s.m. / 35% OF SITE AREA


	Application Scheme of 3.15m ceiling height
No. of Car Parks	61
- Private Cars	56
- Visitor	5

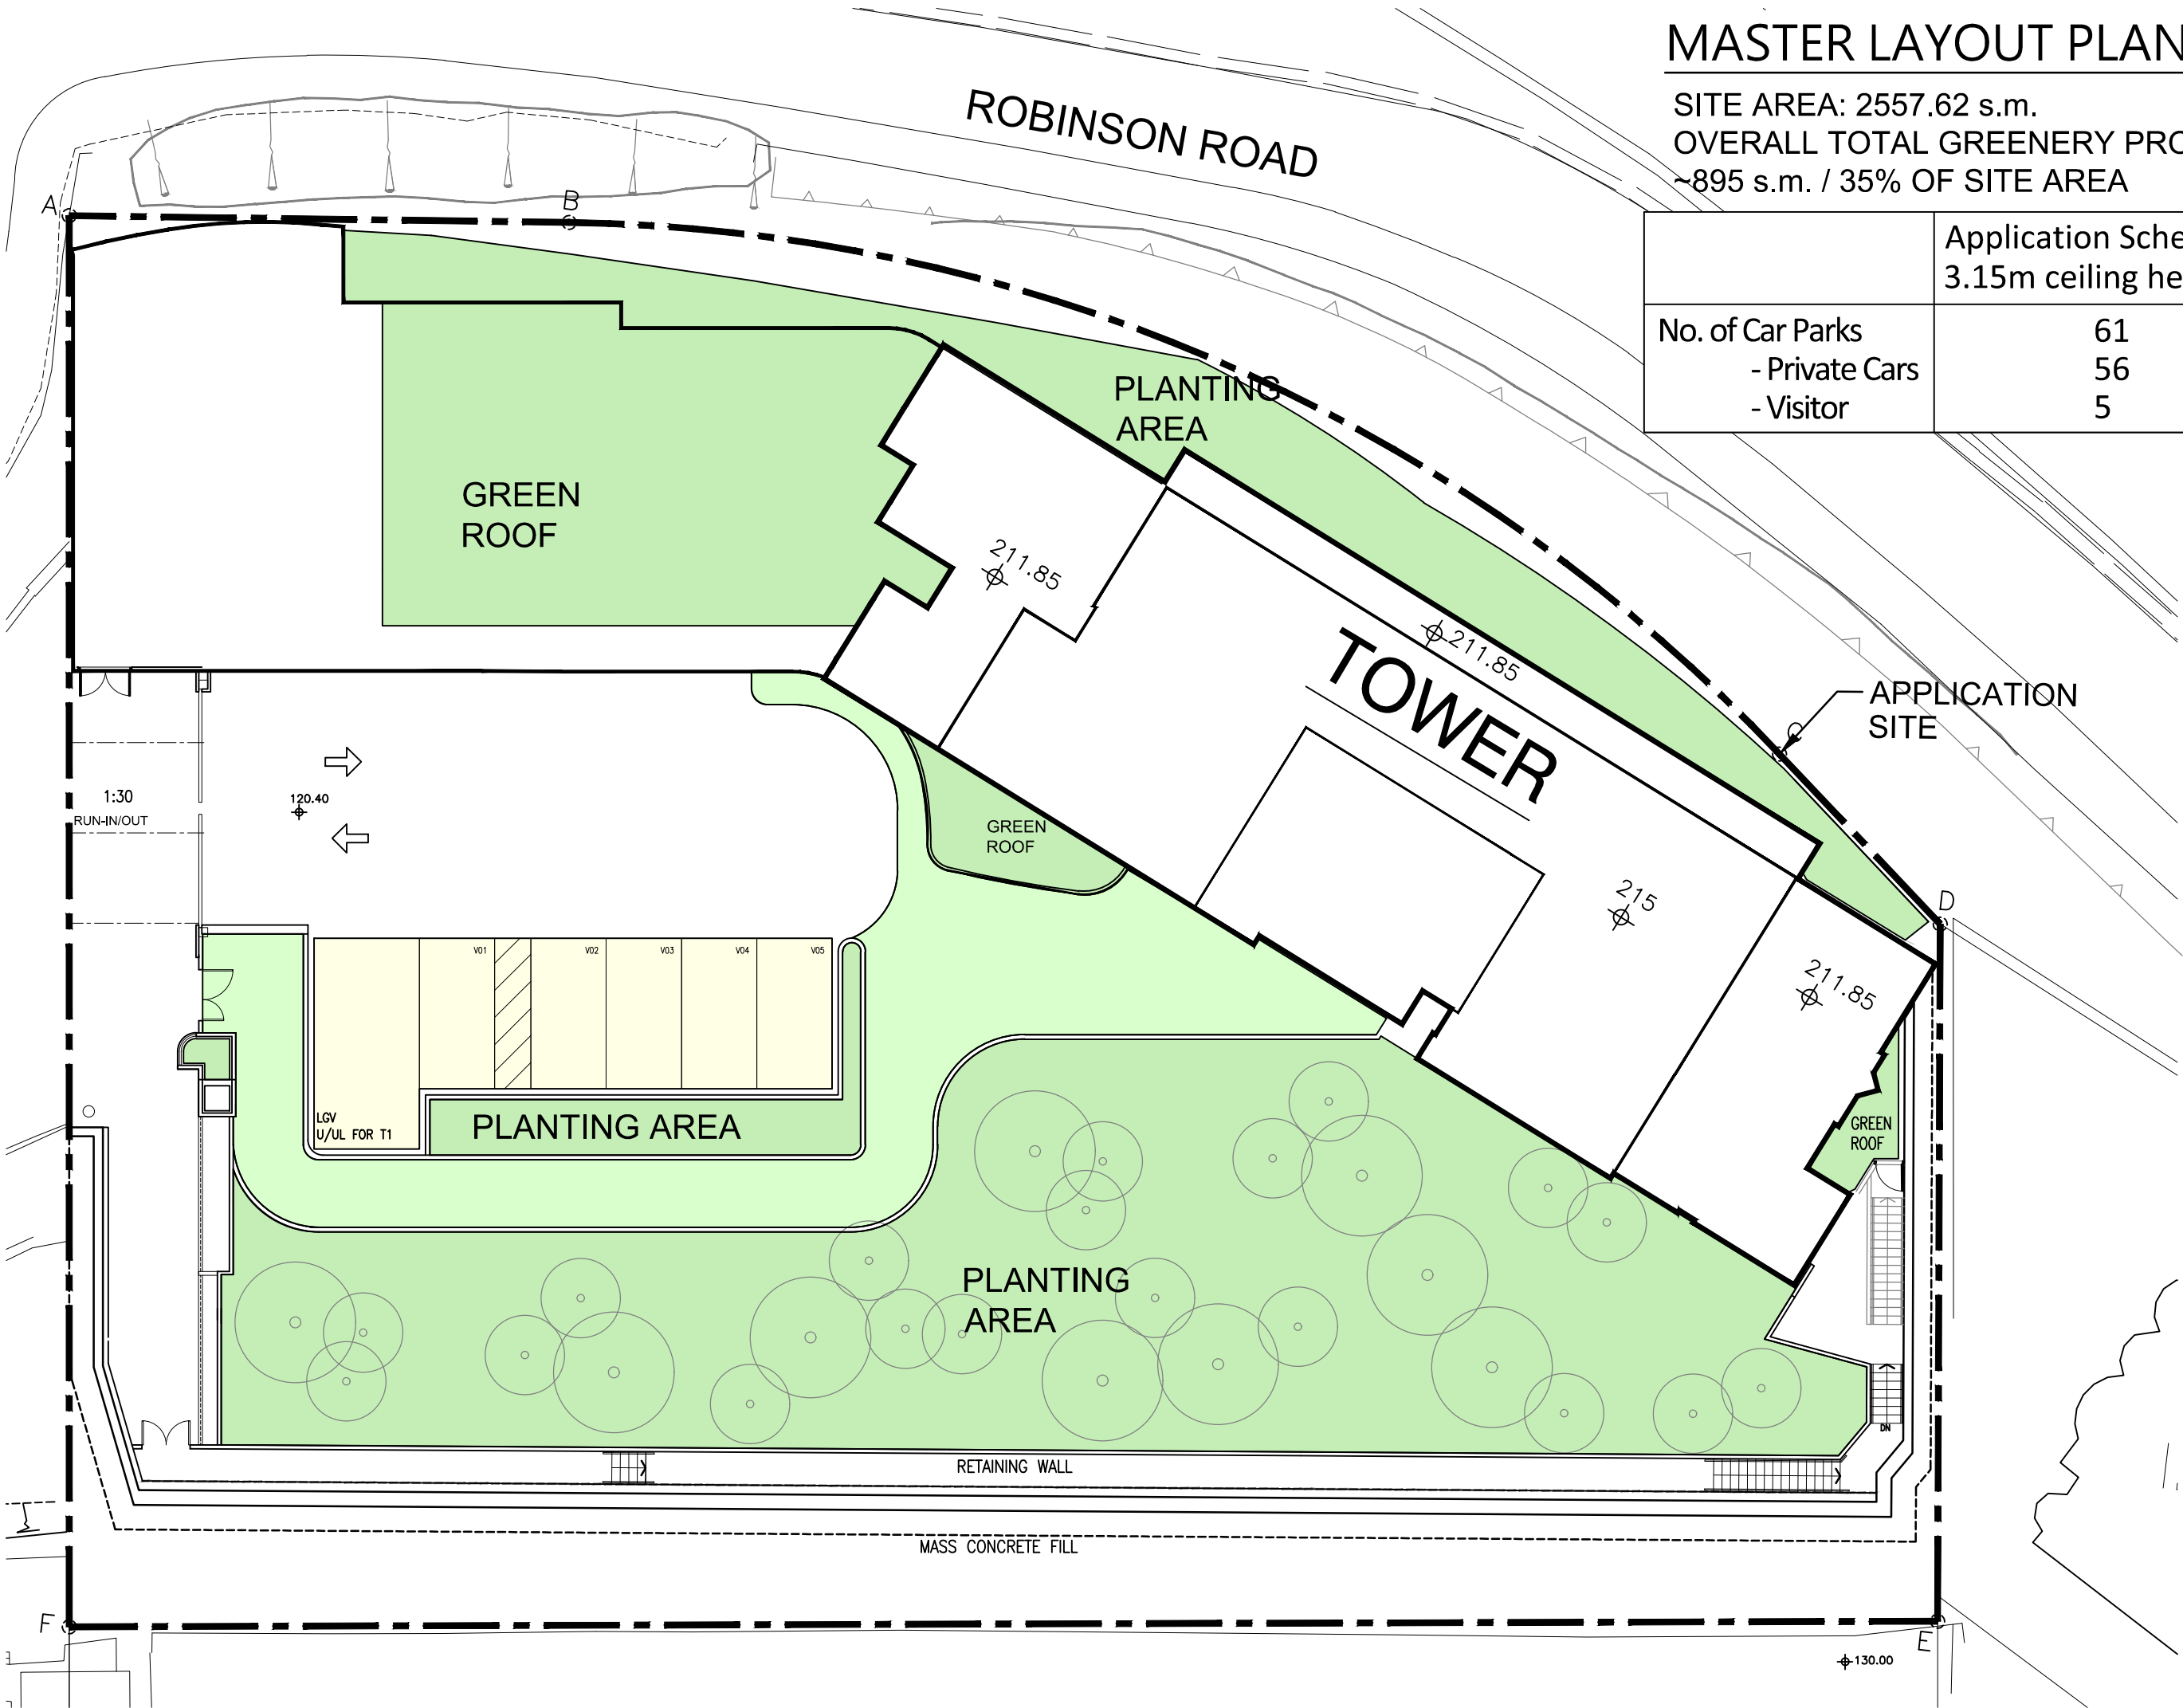


GROUND FLOOR PLAN

(1 NOS LOADING/ UNLOADING SPACE,
SIZE: 3.5mW X 7mL X 3.6mH)


(5 NOS VISITOR CAR PARKING SPACE)

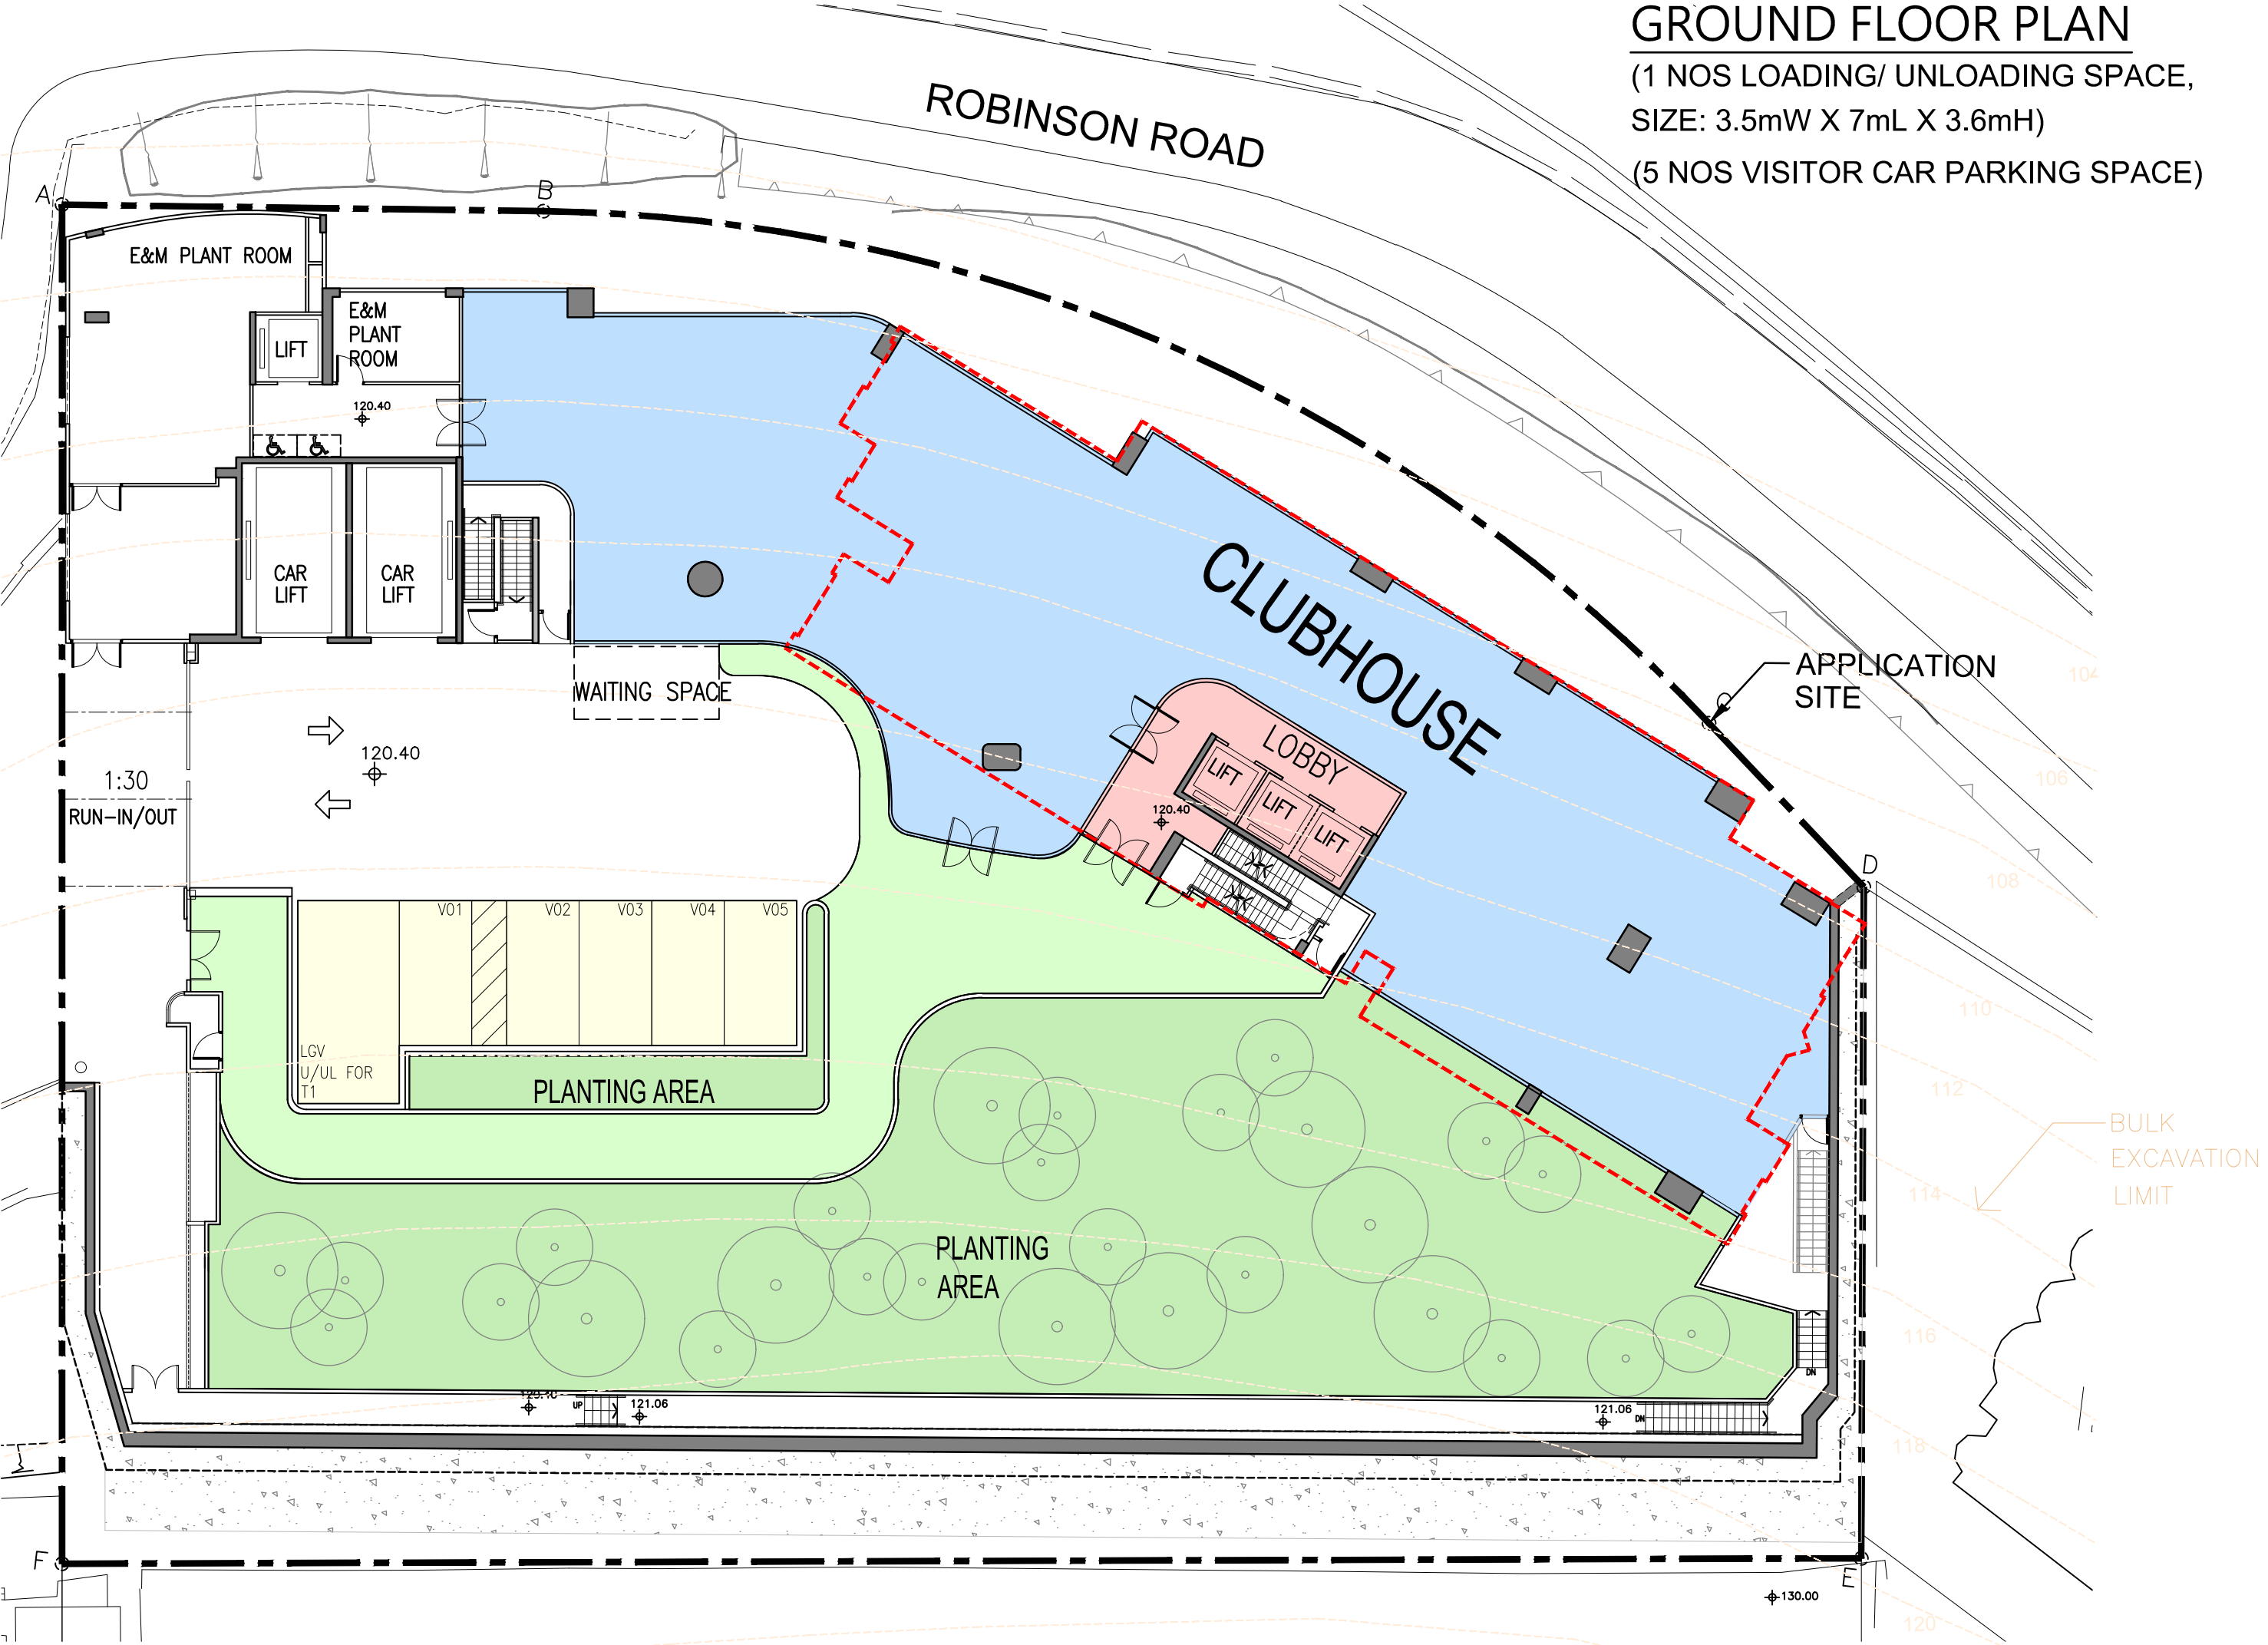

LG1 FLOOR PLAN
(38 NOS CAR PARKING SPACE)
(2 NOS MOTORCYCLE PARKING SPACE)

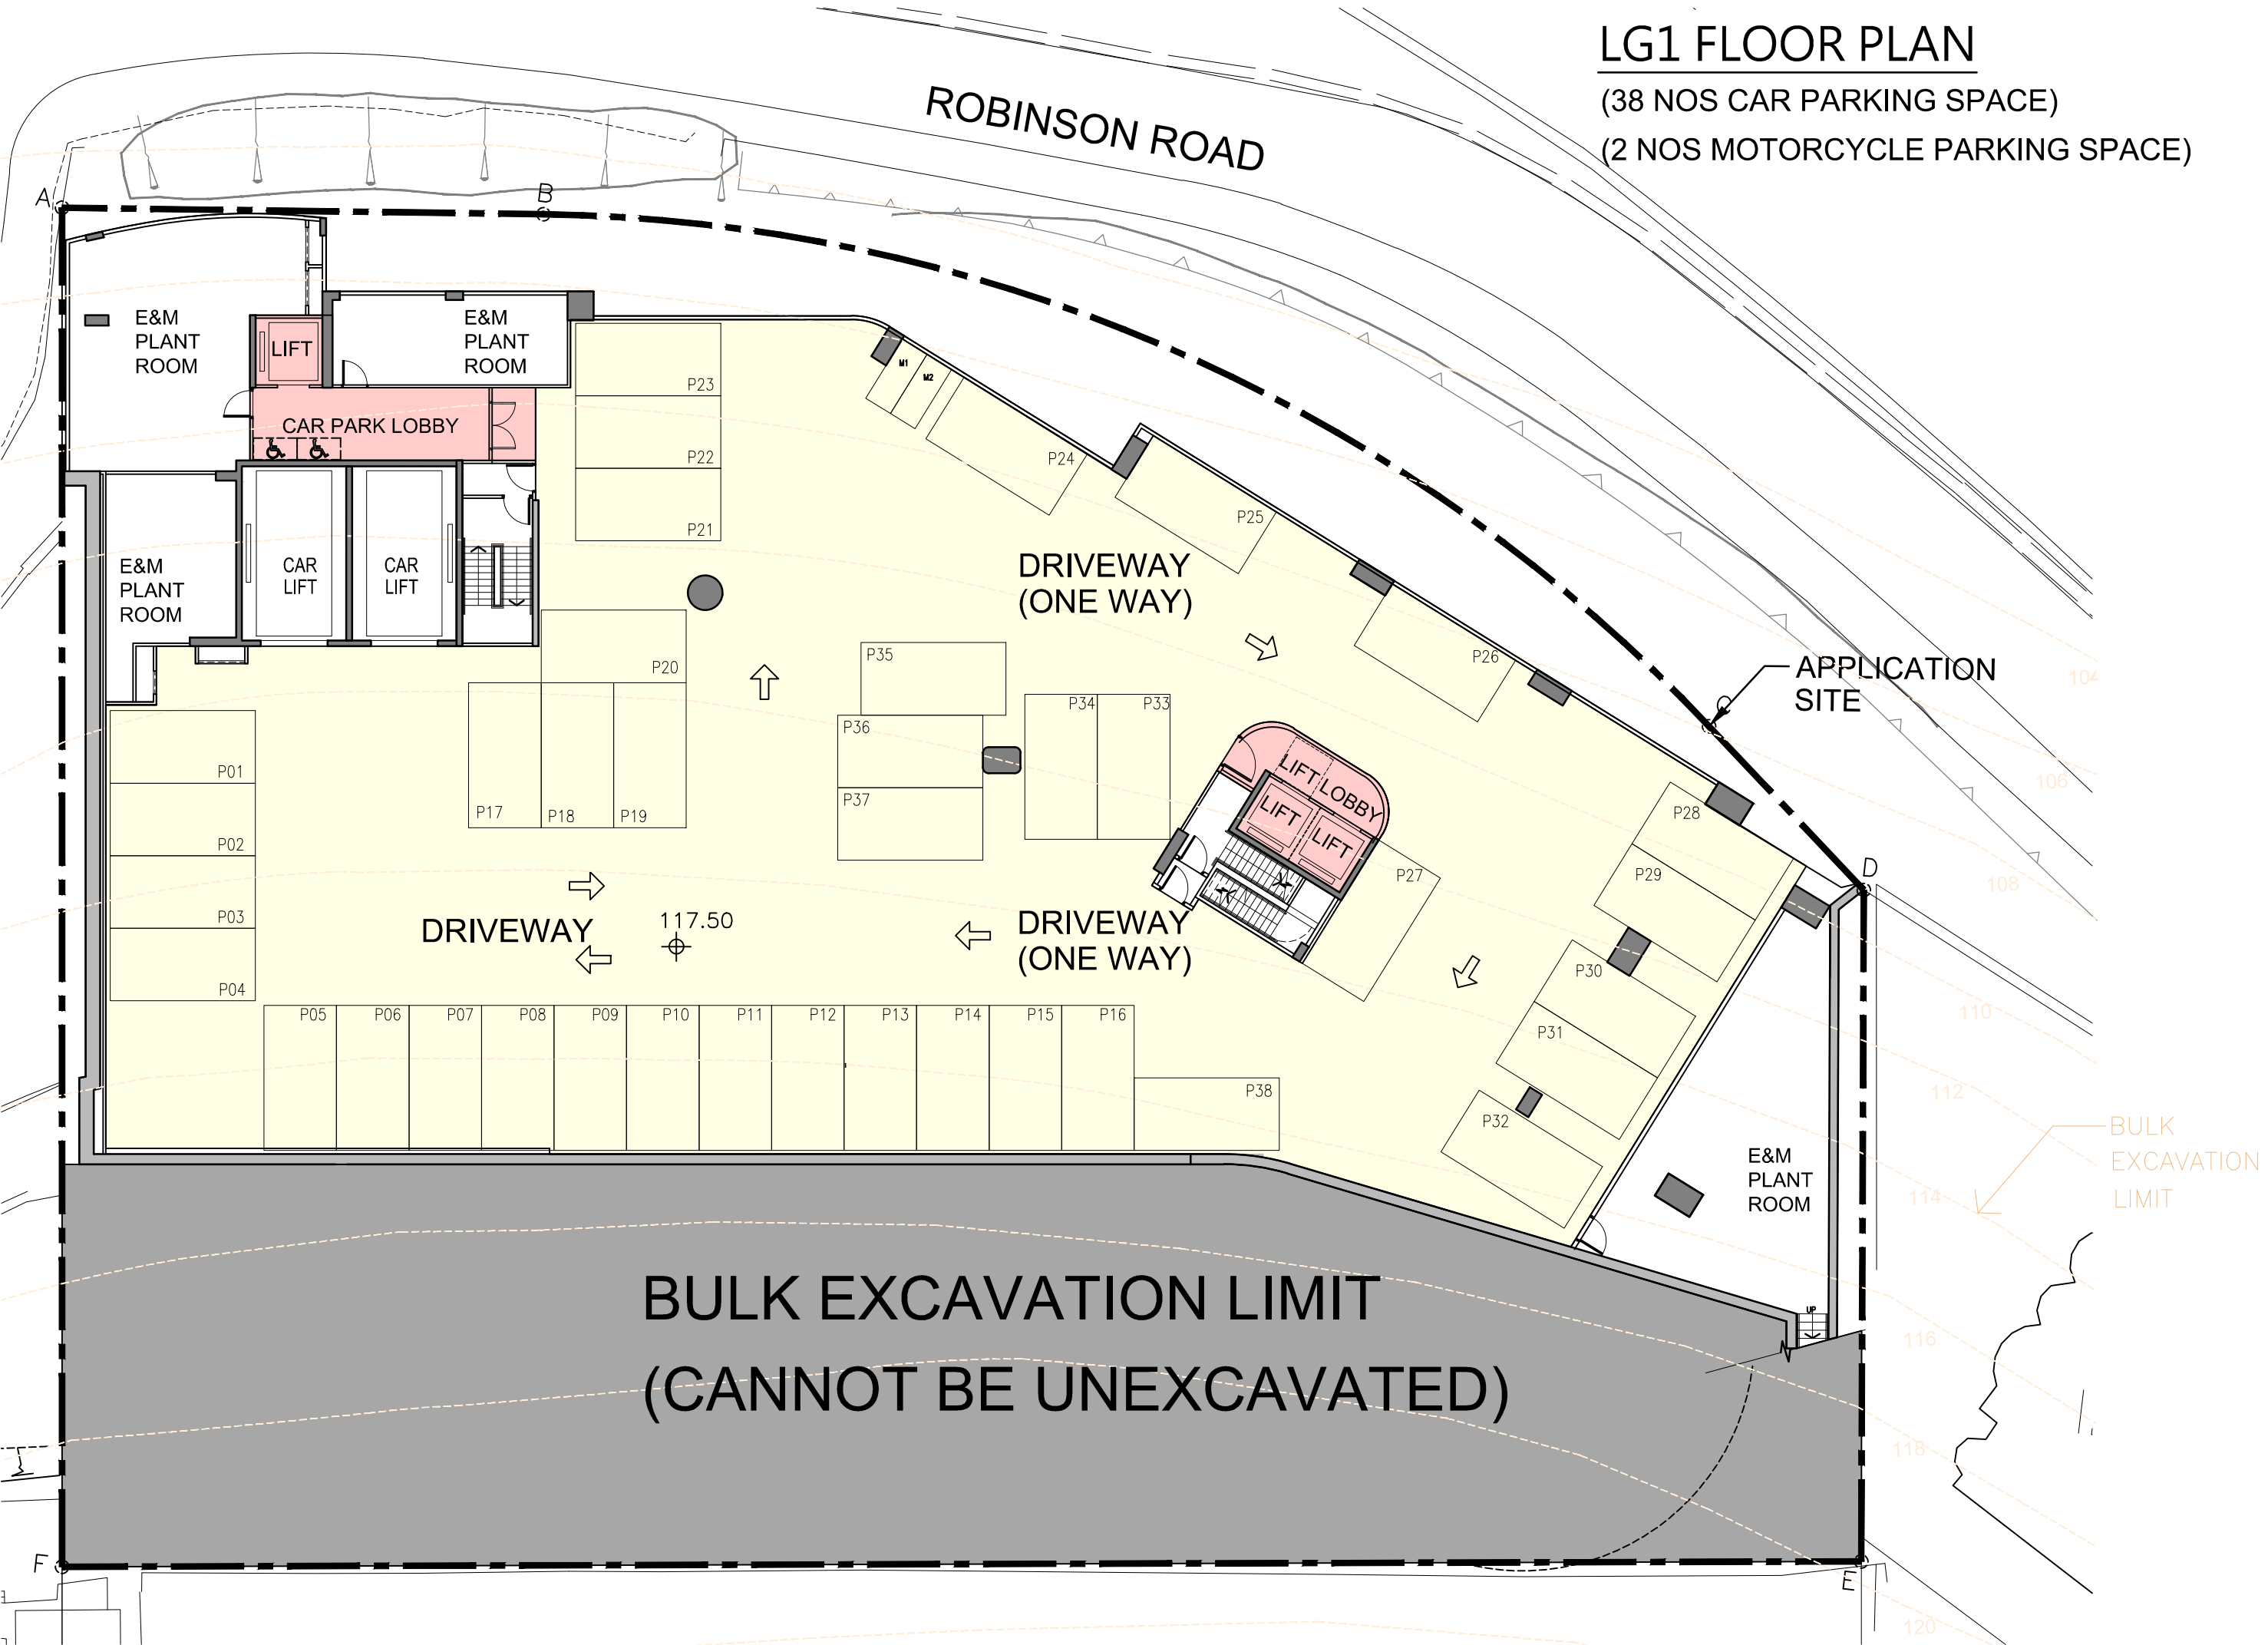

LG2 FLOOR PLAN
(18 NOS CAR PARKING SPACE)

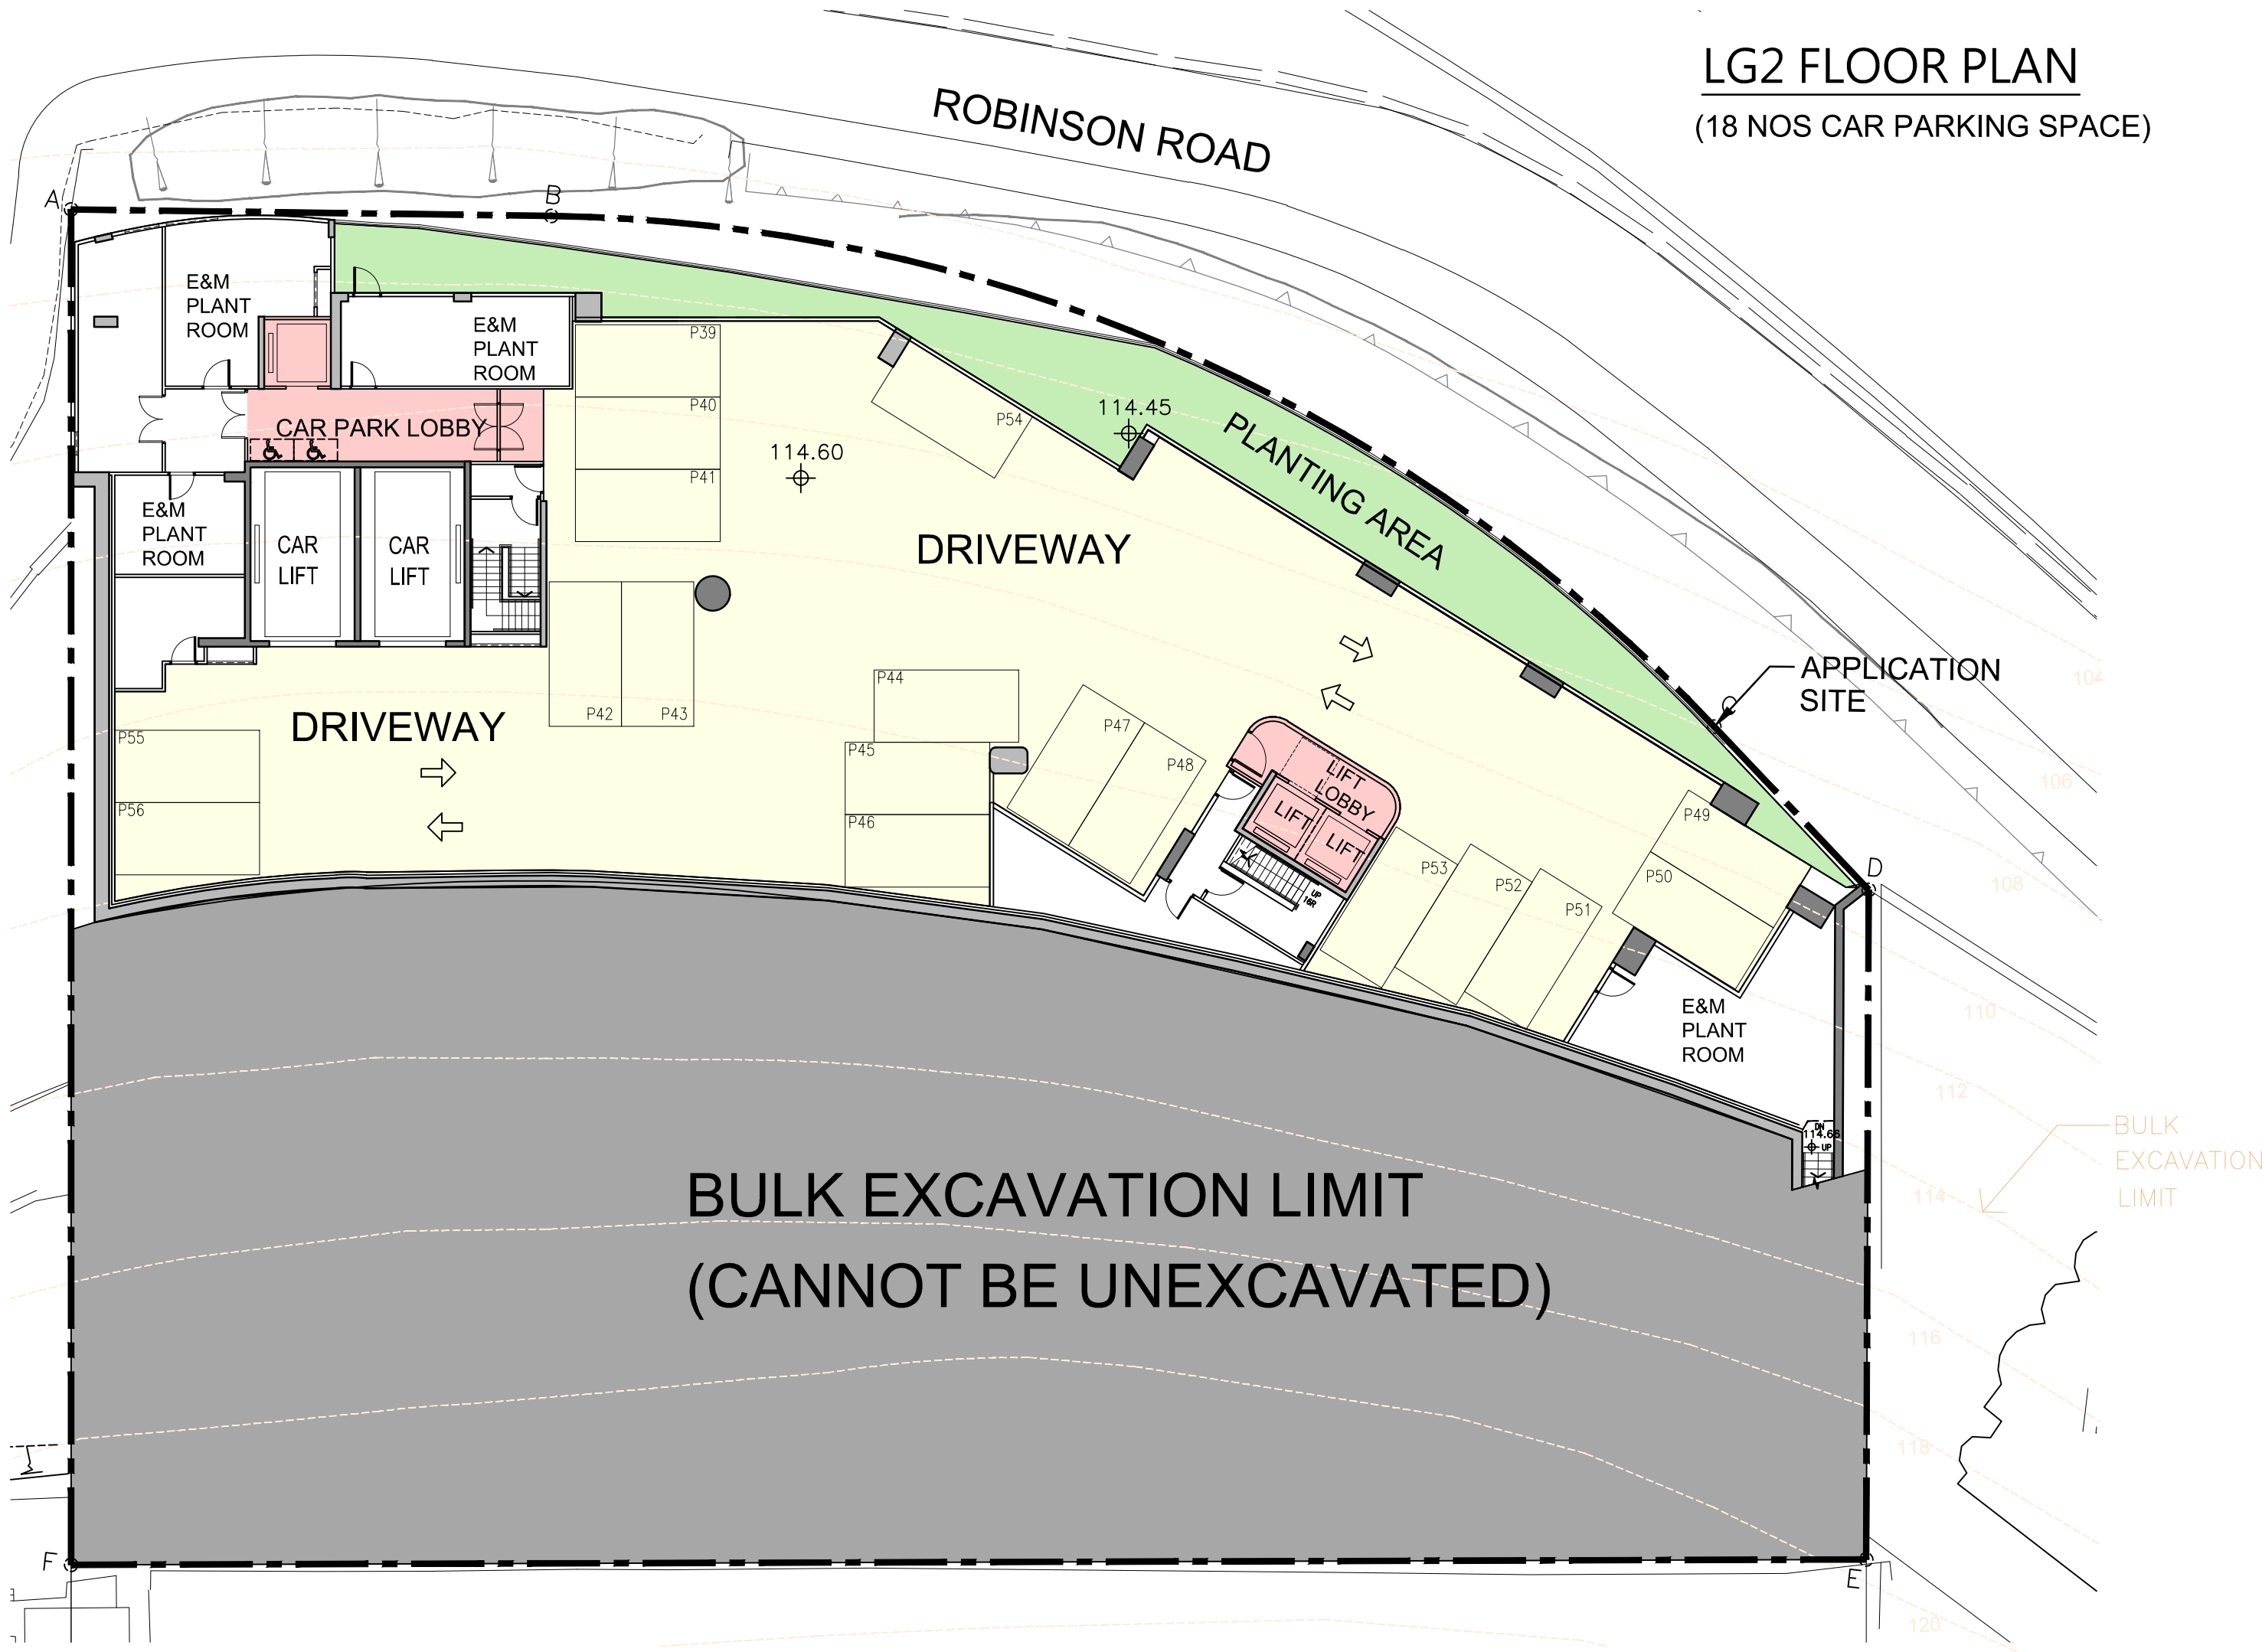

E&M FLOOR PLAN

