


Annex 1B

Landscape Layout Plan
for Planning Application A/H11/107


LANDSCAPE LAYOUT PLAN (LG2)

DWG NO. LP_01

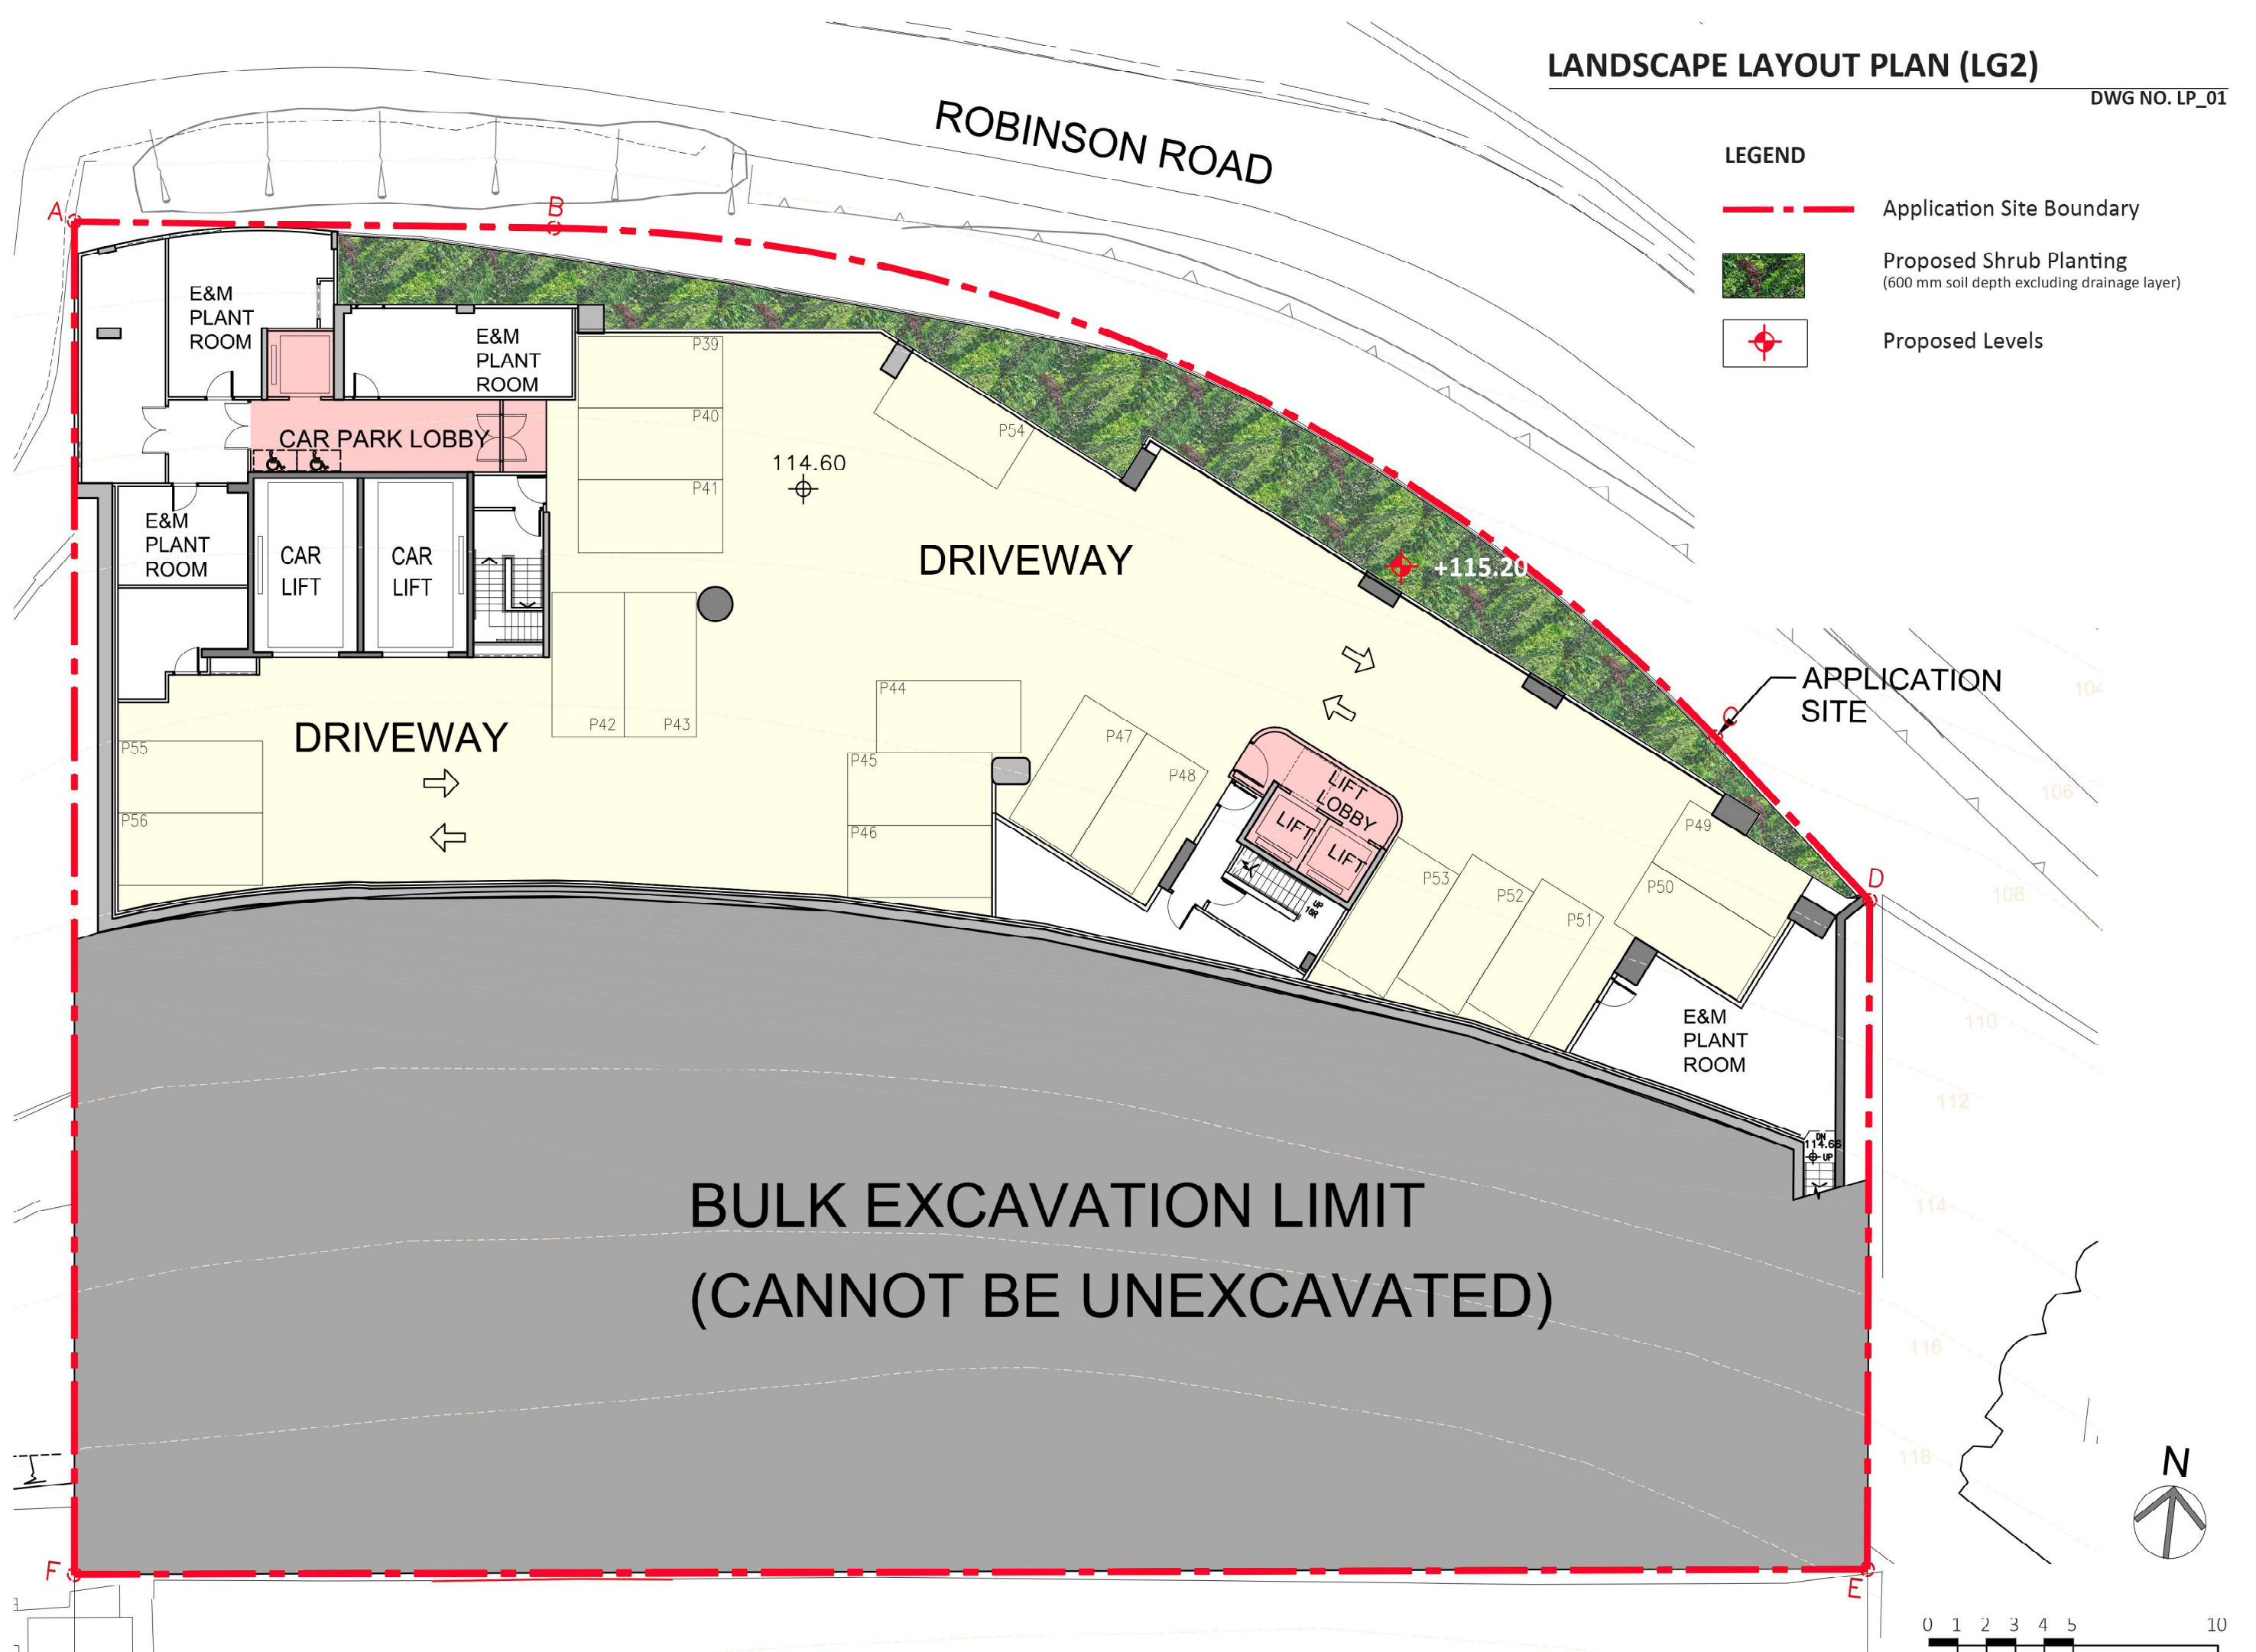

LANDSCAPE LAYOUT PLAN (GROUND FLOOR)


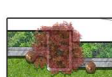


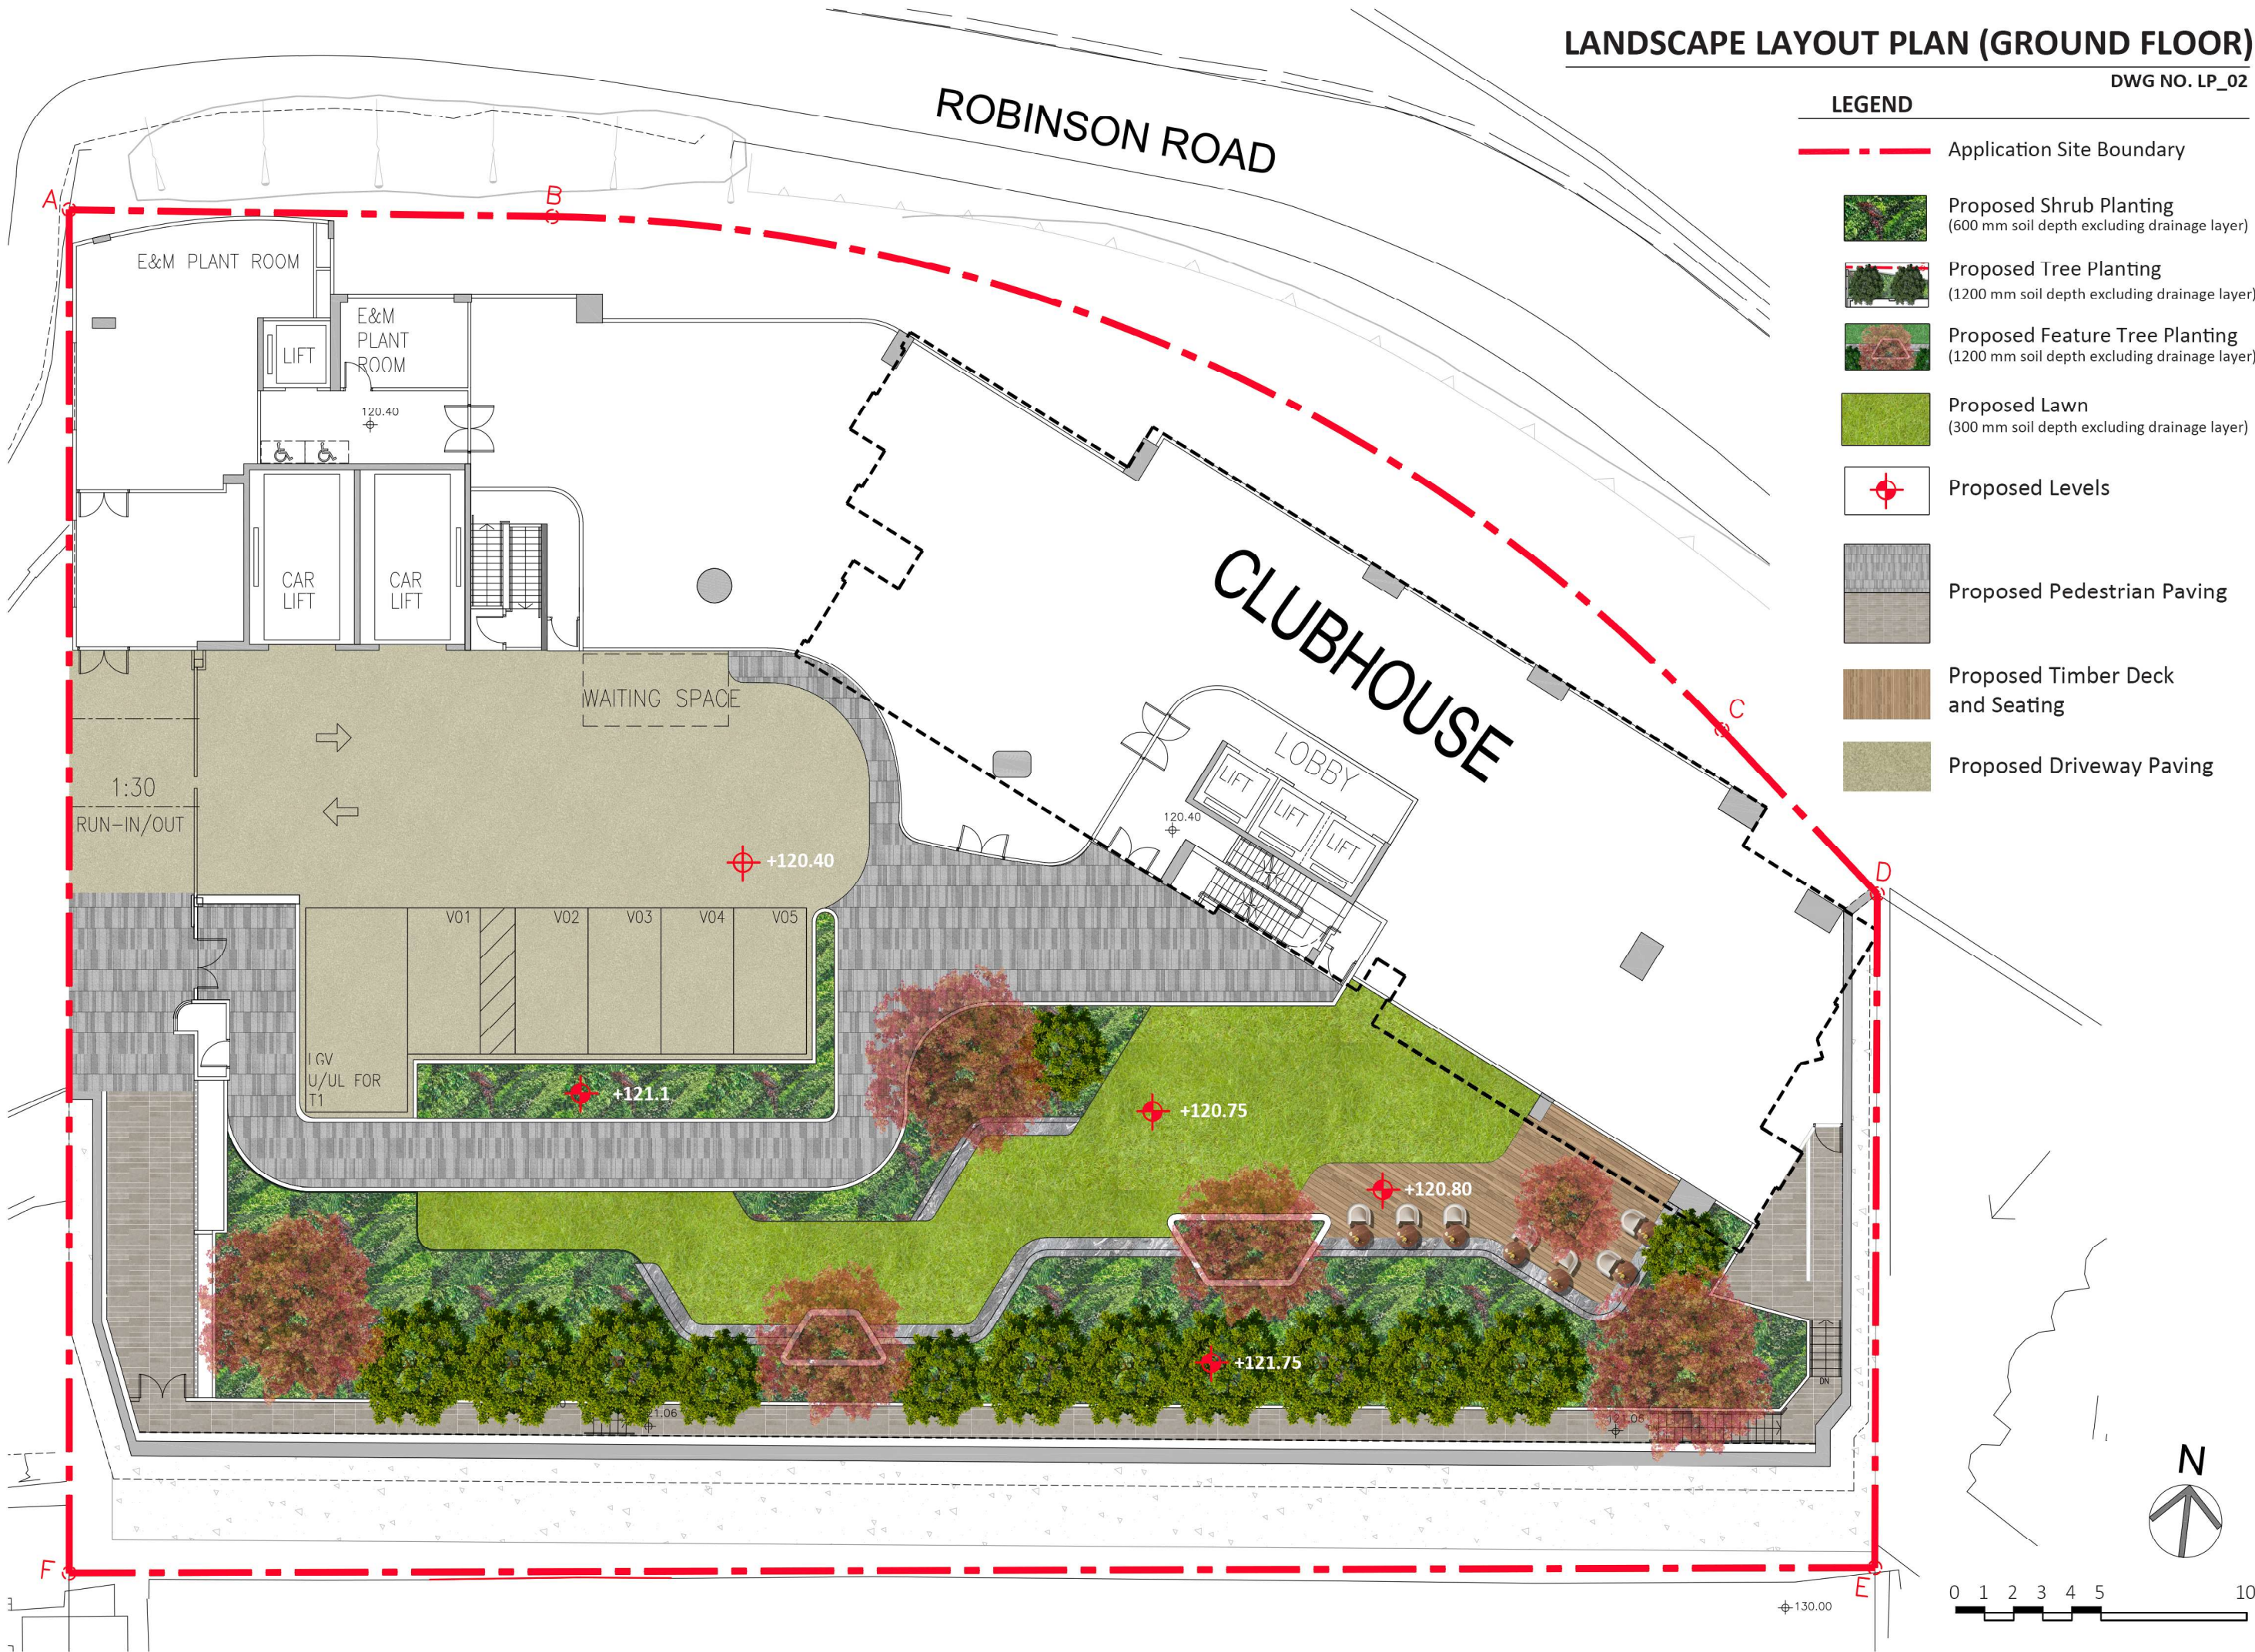



DWG NO. LP_02



LANDSCAPE LAYOUT PLAN (GREEN ROOF)

DWG NO. LP_03

LEGEND

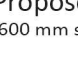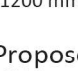-  Application Site Boundary
 -  Proposed Shrub Planting
(600 mm soil depth excluding drainage layer)
 -  Proposed Feature Tree Planting
(1200 mm soil depth excluding drainage layer)
 -  Proposed Tree Planting
(1200 mm soil depth excluding drainage layer)
 -  Proposed Lawn
(300 mm soil depth excluding drainage layer)
 -  Green Roof
 -  Proposed Levels
 -  Proposed Timber Deck and Seating

