


Figure SK-1

Figure SK-1 (G/F Layout with Turntable)
Swept Path Analysis - 7m long LGV
(IN & OUT)
1:250@A3

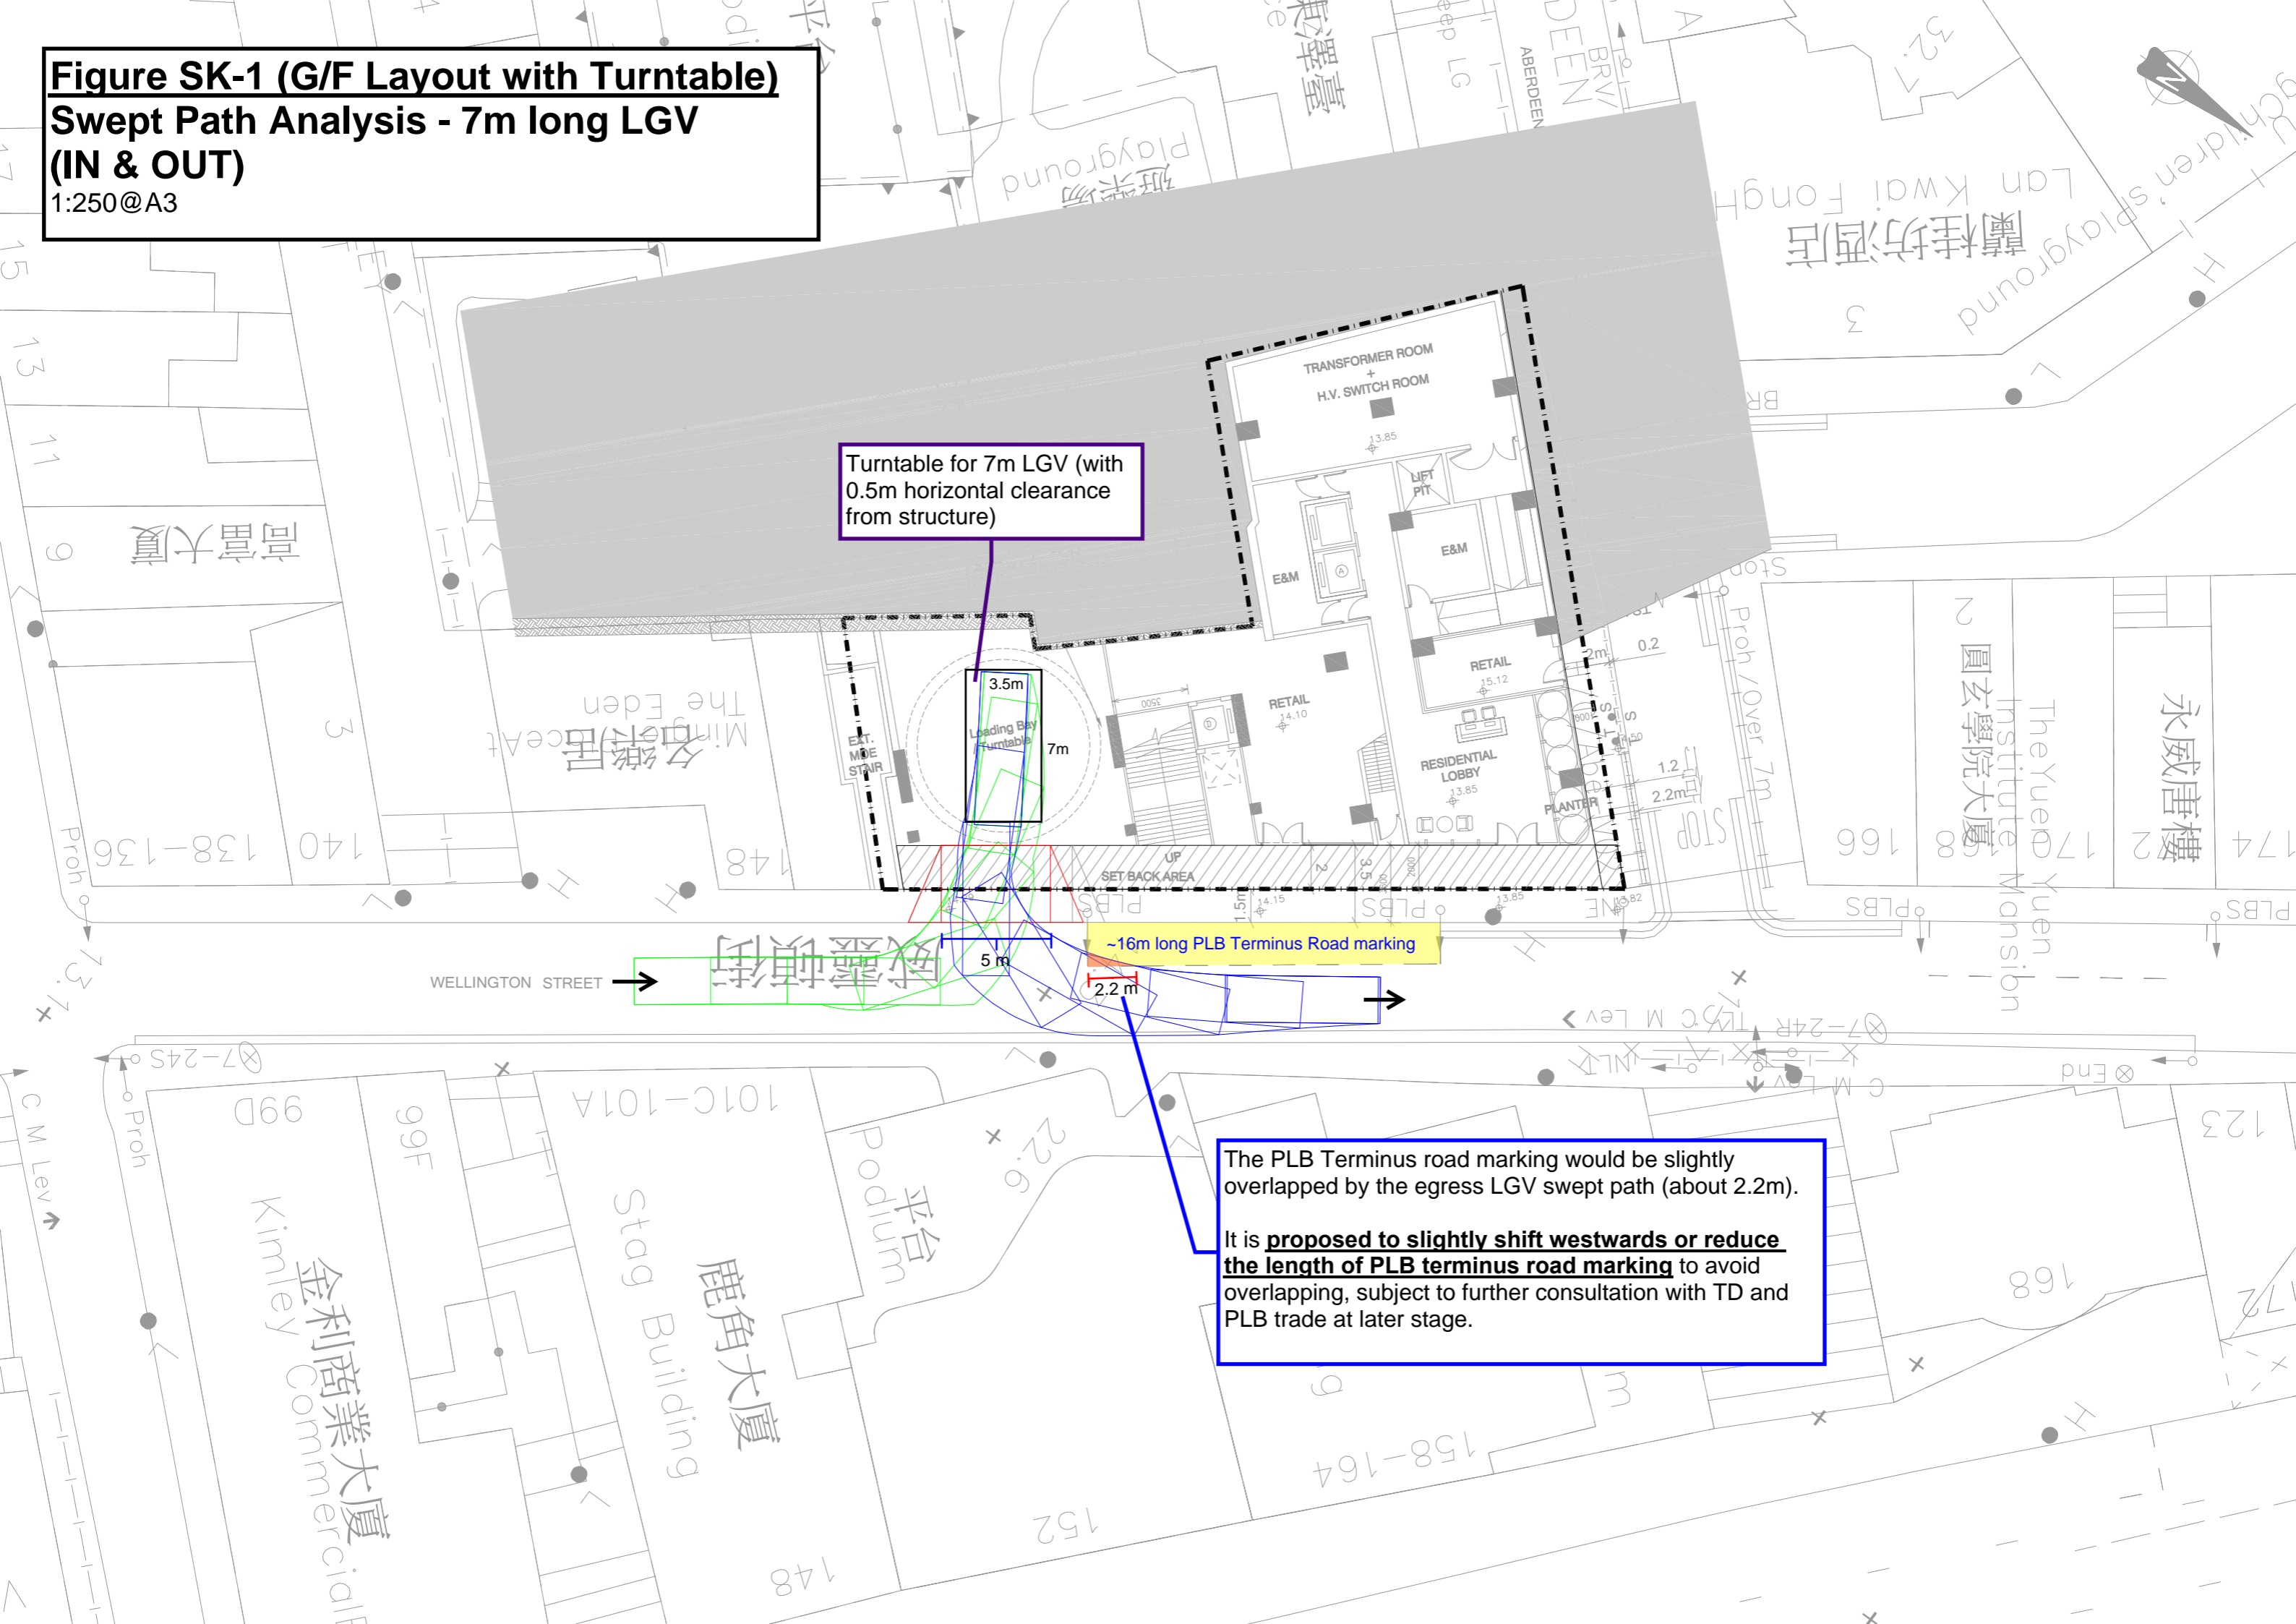

Turntable for 7m LGV (with 0.5m horizontal clearance from structure)

3.5m
7m
Loading Bay Turntable

~16m long PLB Terminus Road marking

5m

2.2m

The PLB Terminus road marking would be slightly overlapped by the egress LGV swept path (about 2.2m).
It is proposed to slightly shift westwards or reduce the length of PLB terminus road marking to avoid overlapping, subject to further consultation with TD and PLB trade at later stage.