


Indicative Schematic Plans

152-164 WELLINGTON ST.

GF

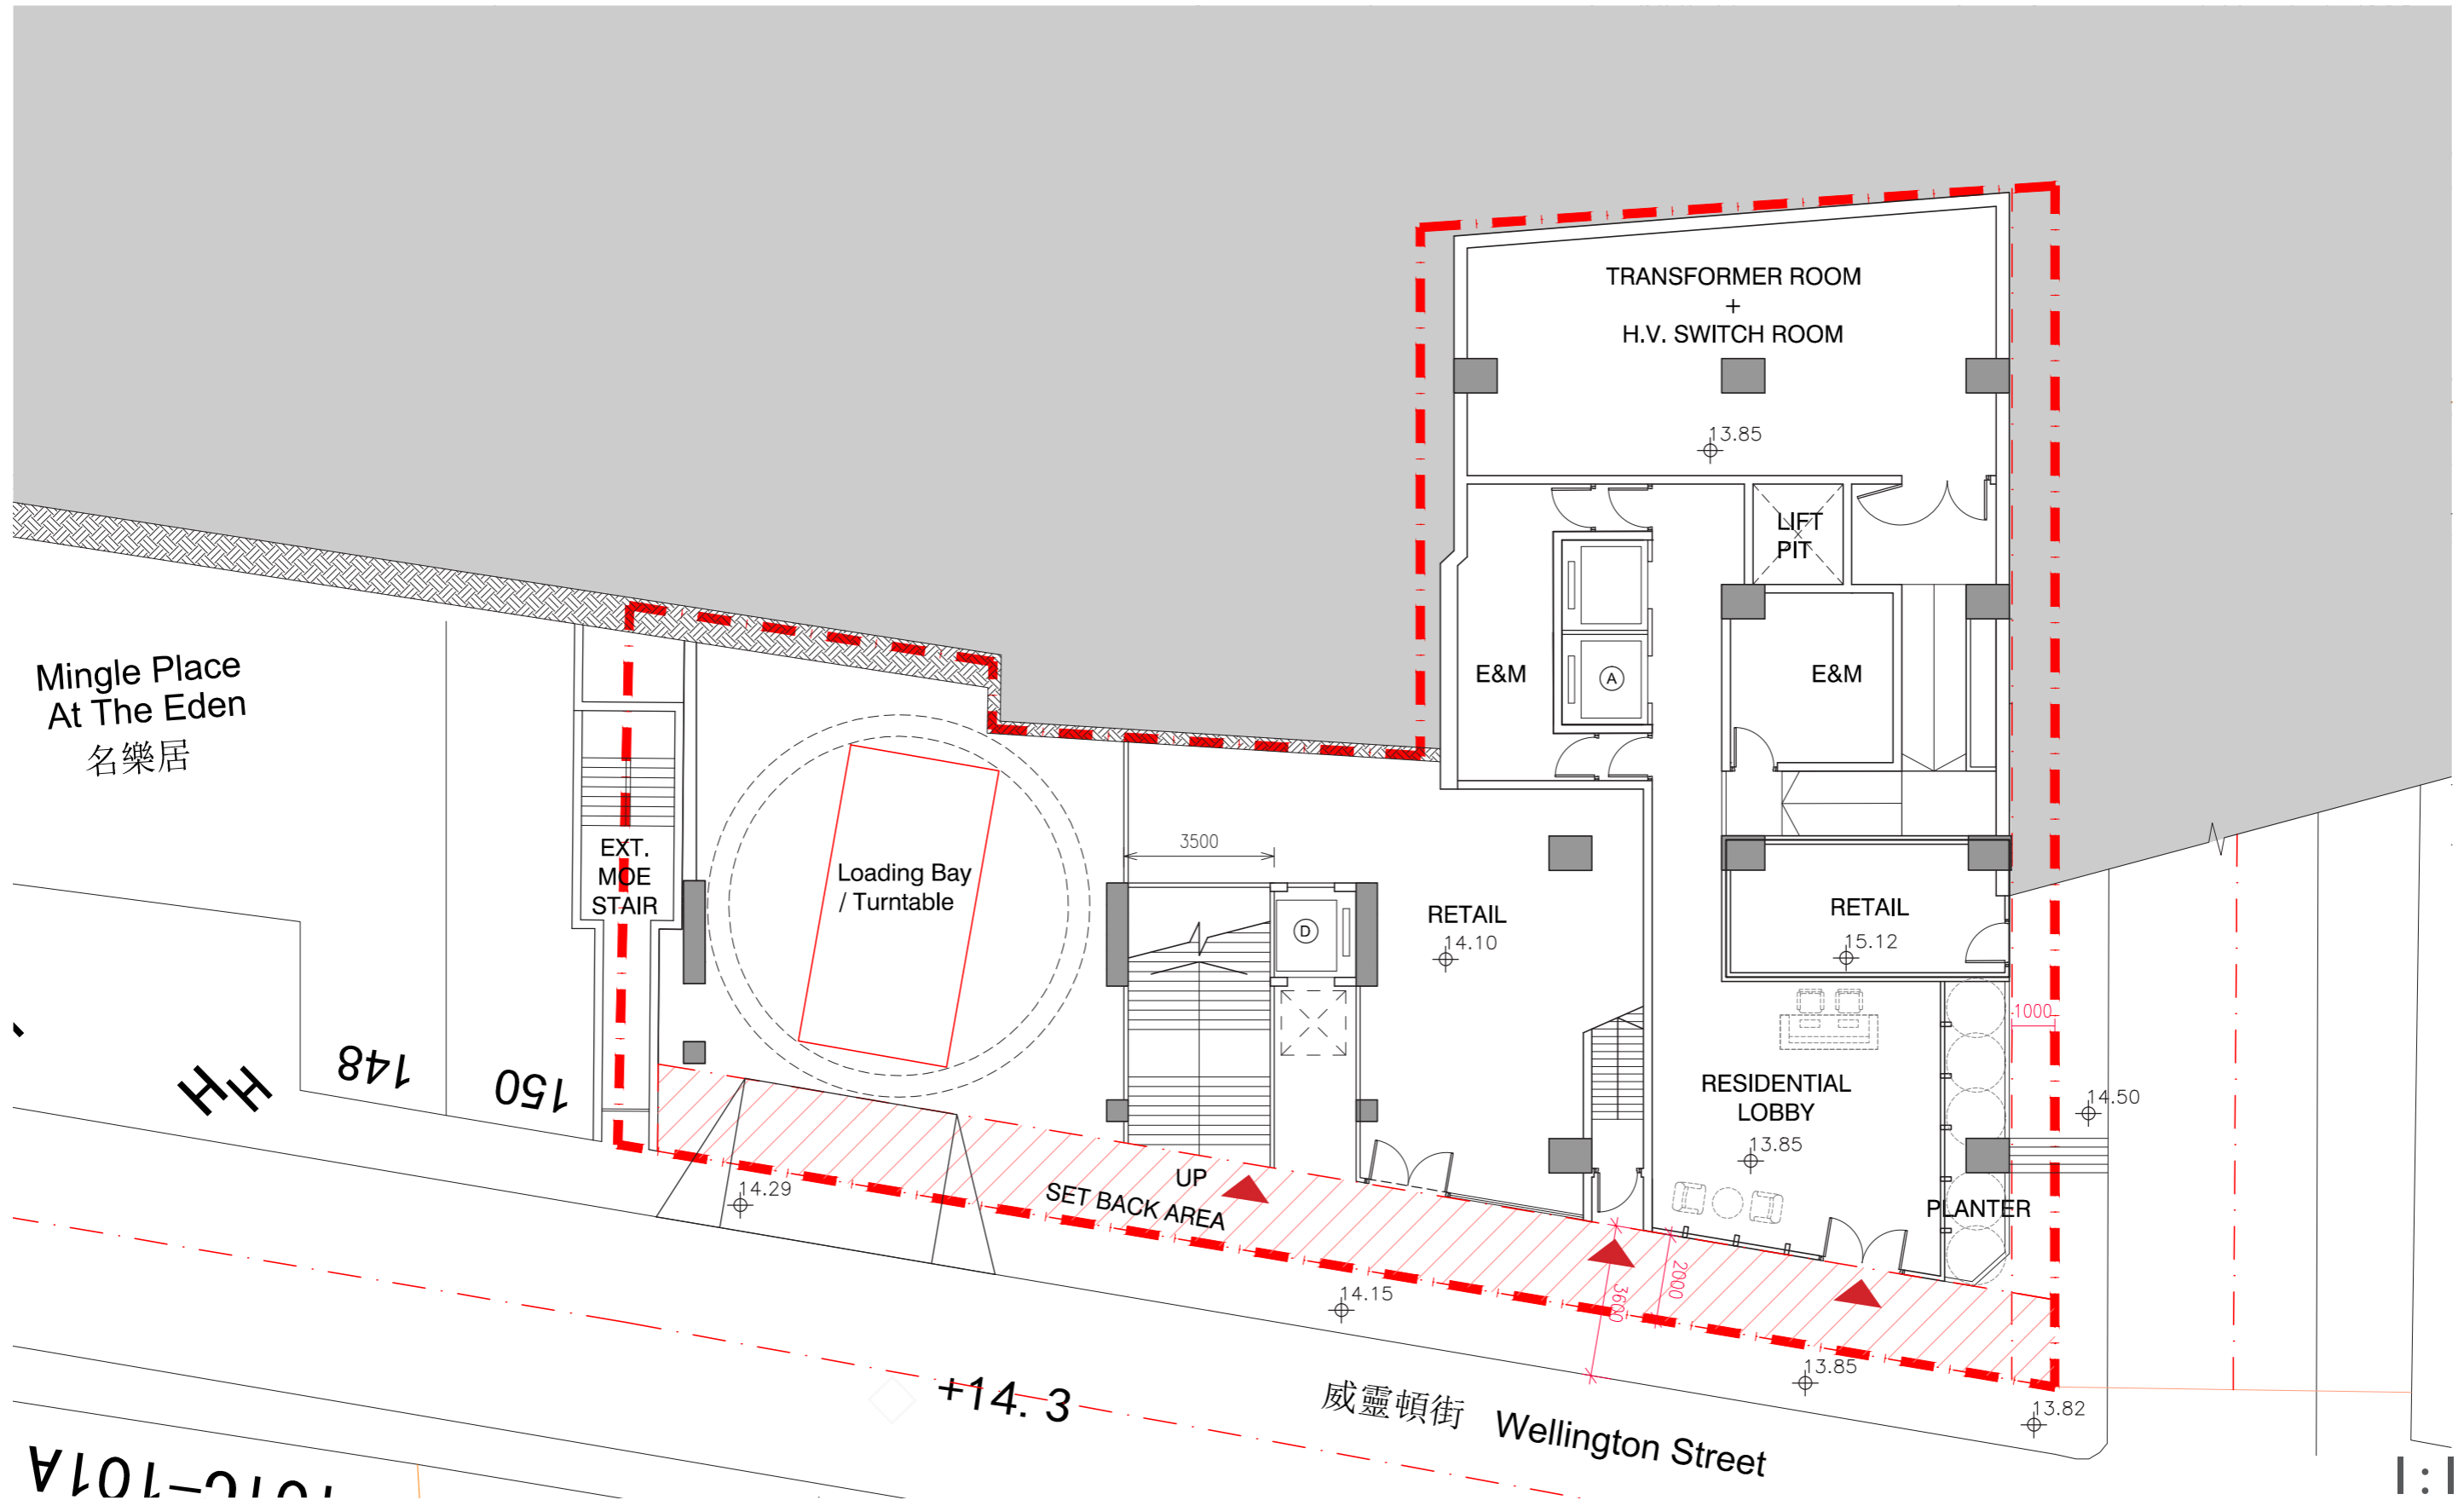

Mingle Place
At The Eden
名樂居

HH
148
150

Loading Bay / Turntable

EXT. M&E STAIR

TRANSFORMER ROOM
+
H.V. SWITCH ROOM

13.85

E&M

E&M

LIFT PIT

RETAIL
14.10

RETAIL
15.12

RESIDENTIAL LOBBY
13.85

PLANTER

UP
SET BACK AREA

14.29

14.15

13.85

13.82

+14.3

威靈頓街 Wellington Street


101-101A

1:150



152-164 WELLINGTON ST.

MF

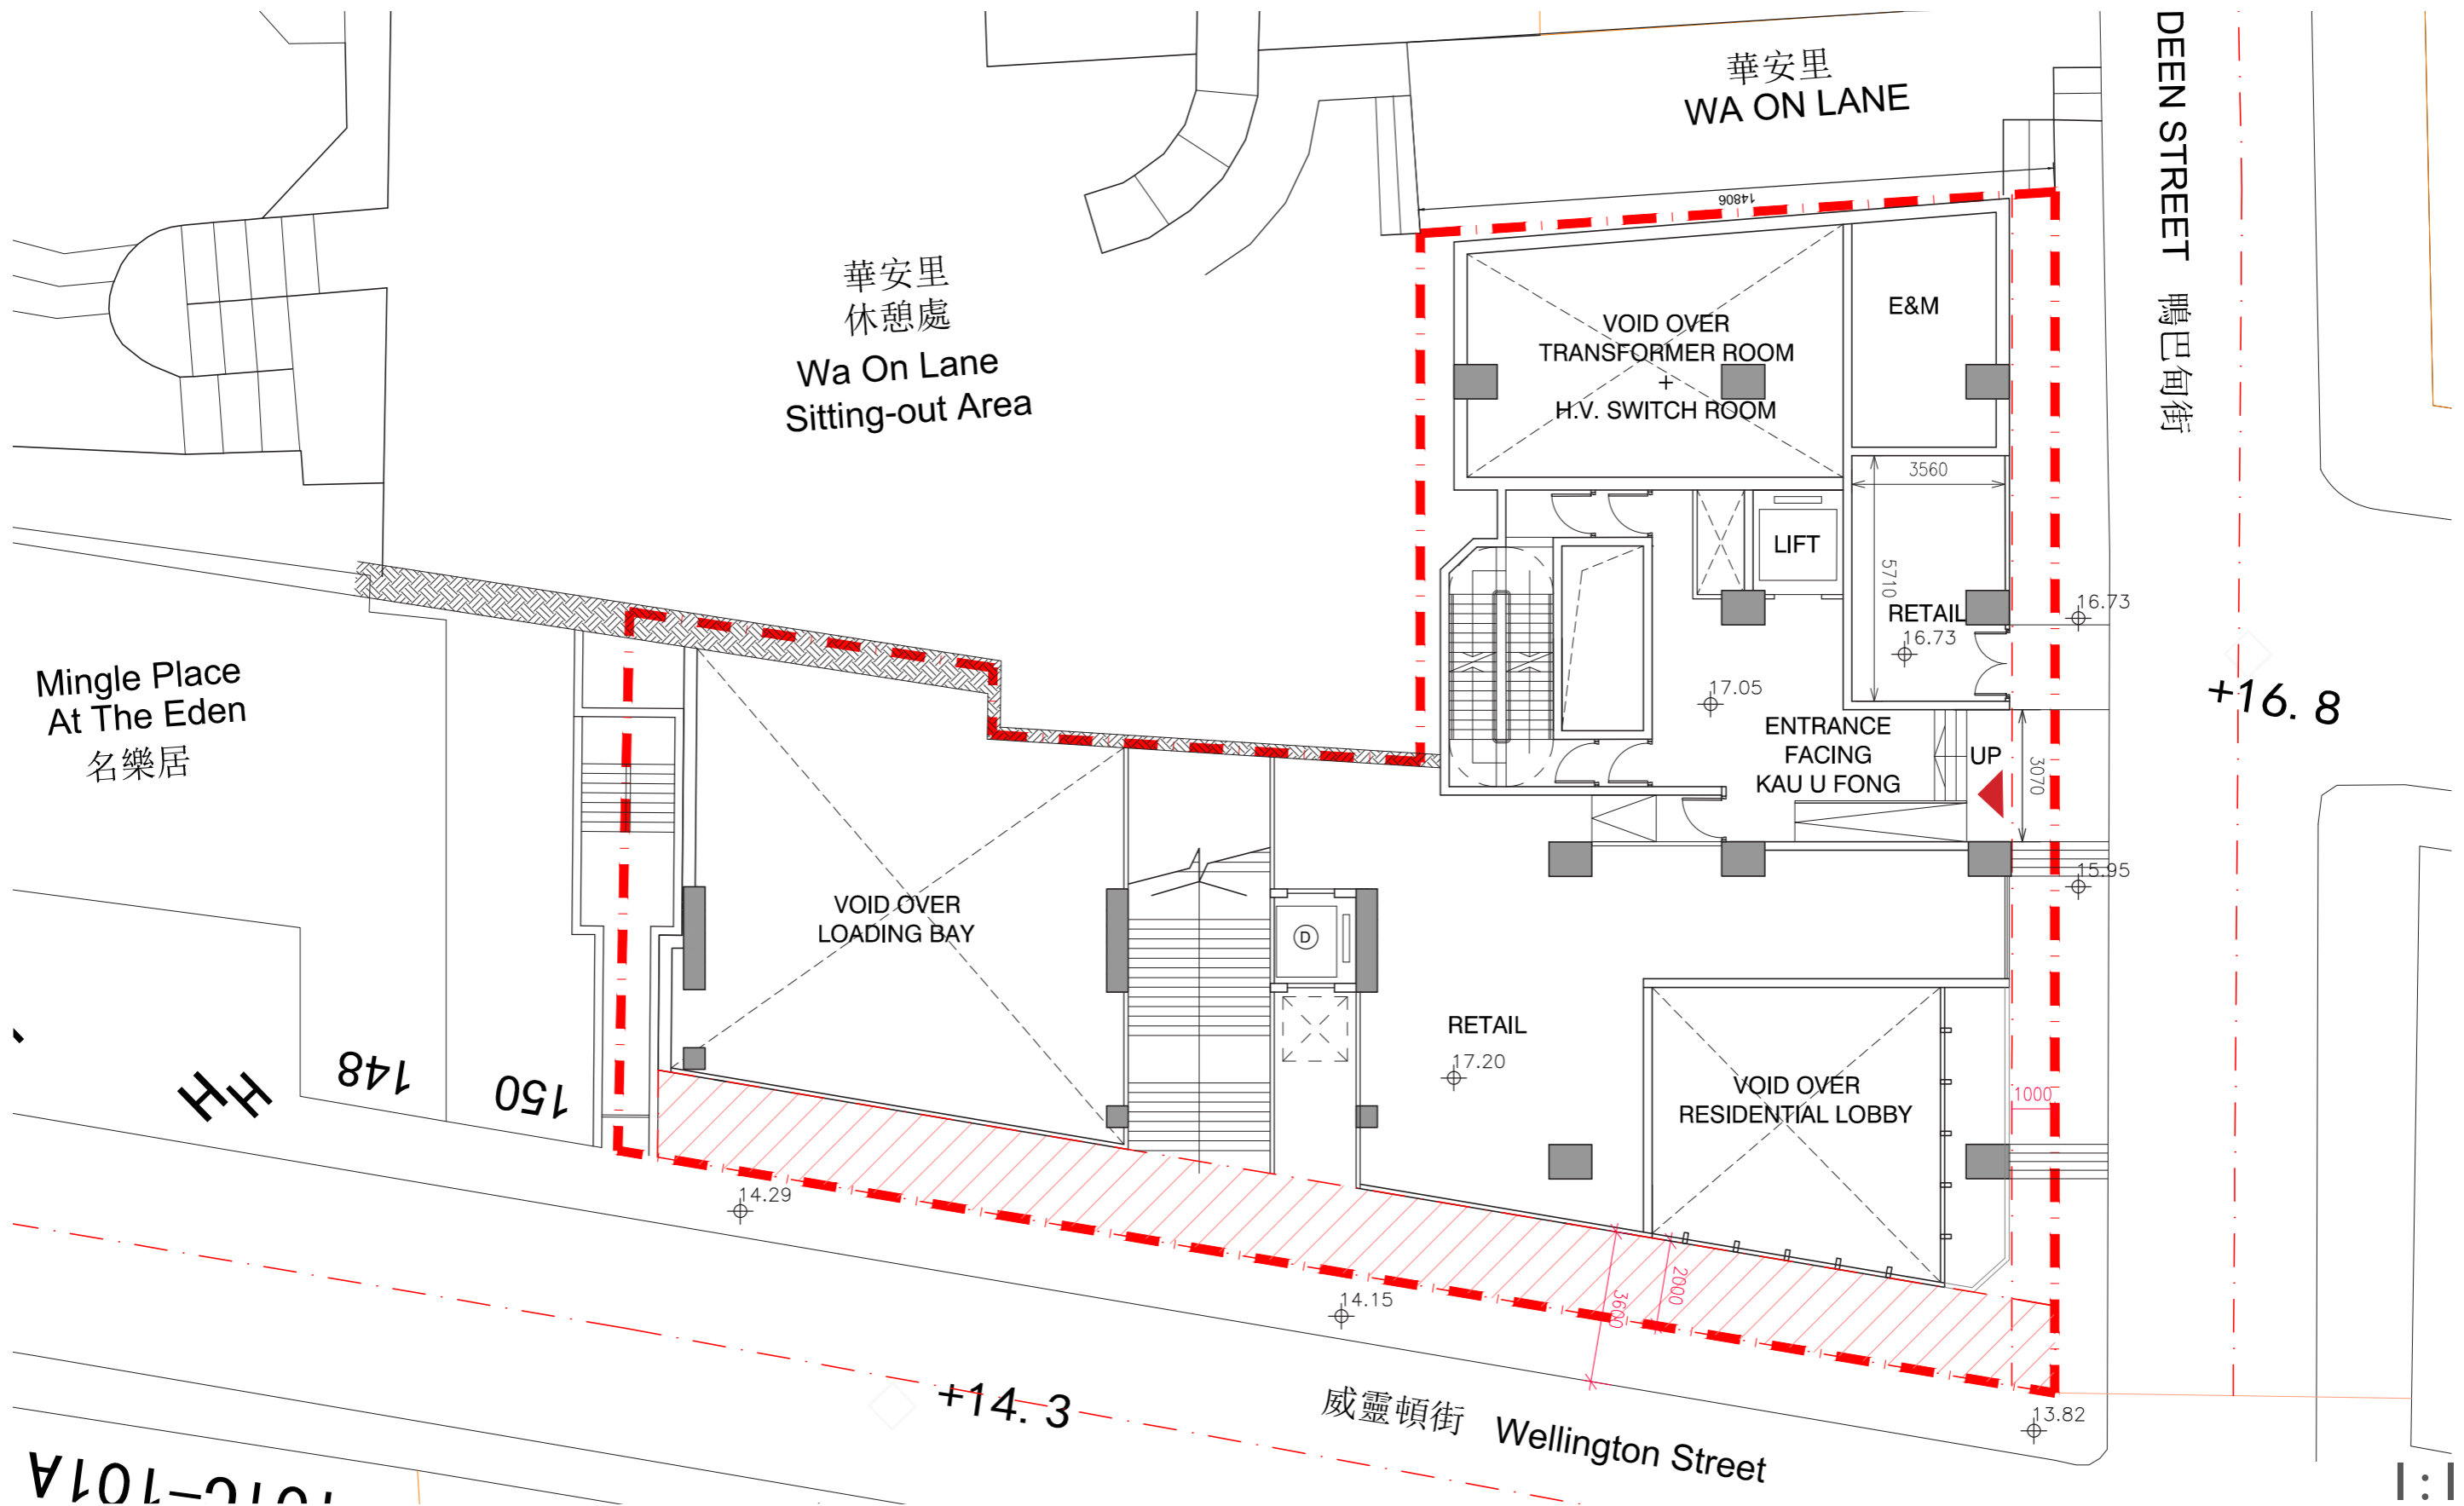


1:150



152-164 WELLINGTON ST.

1F

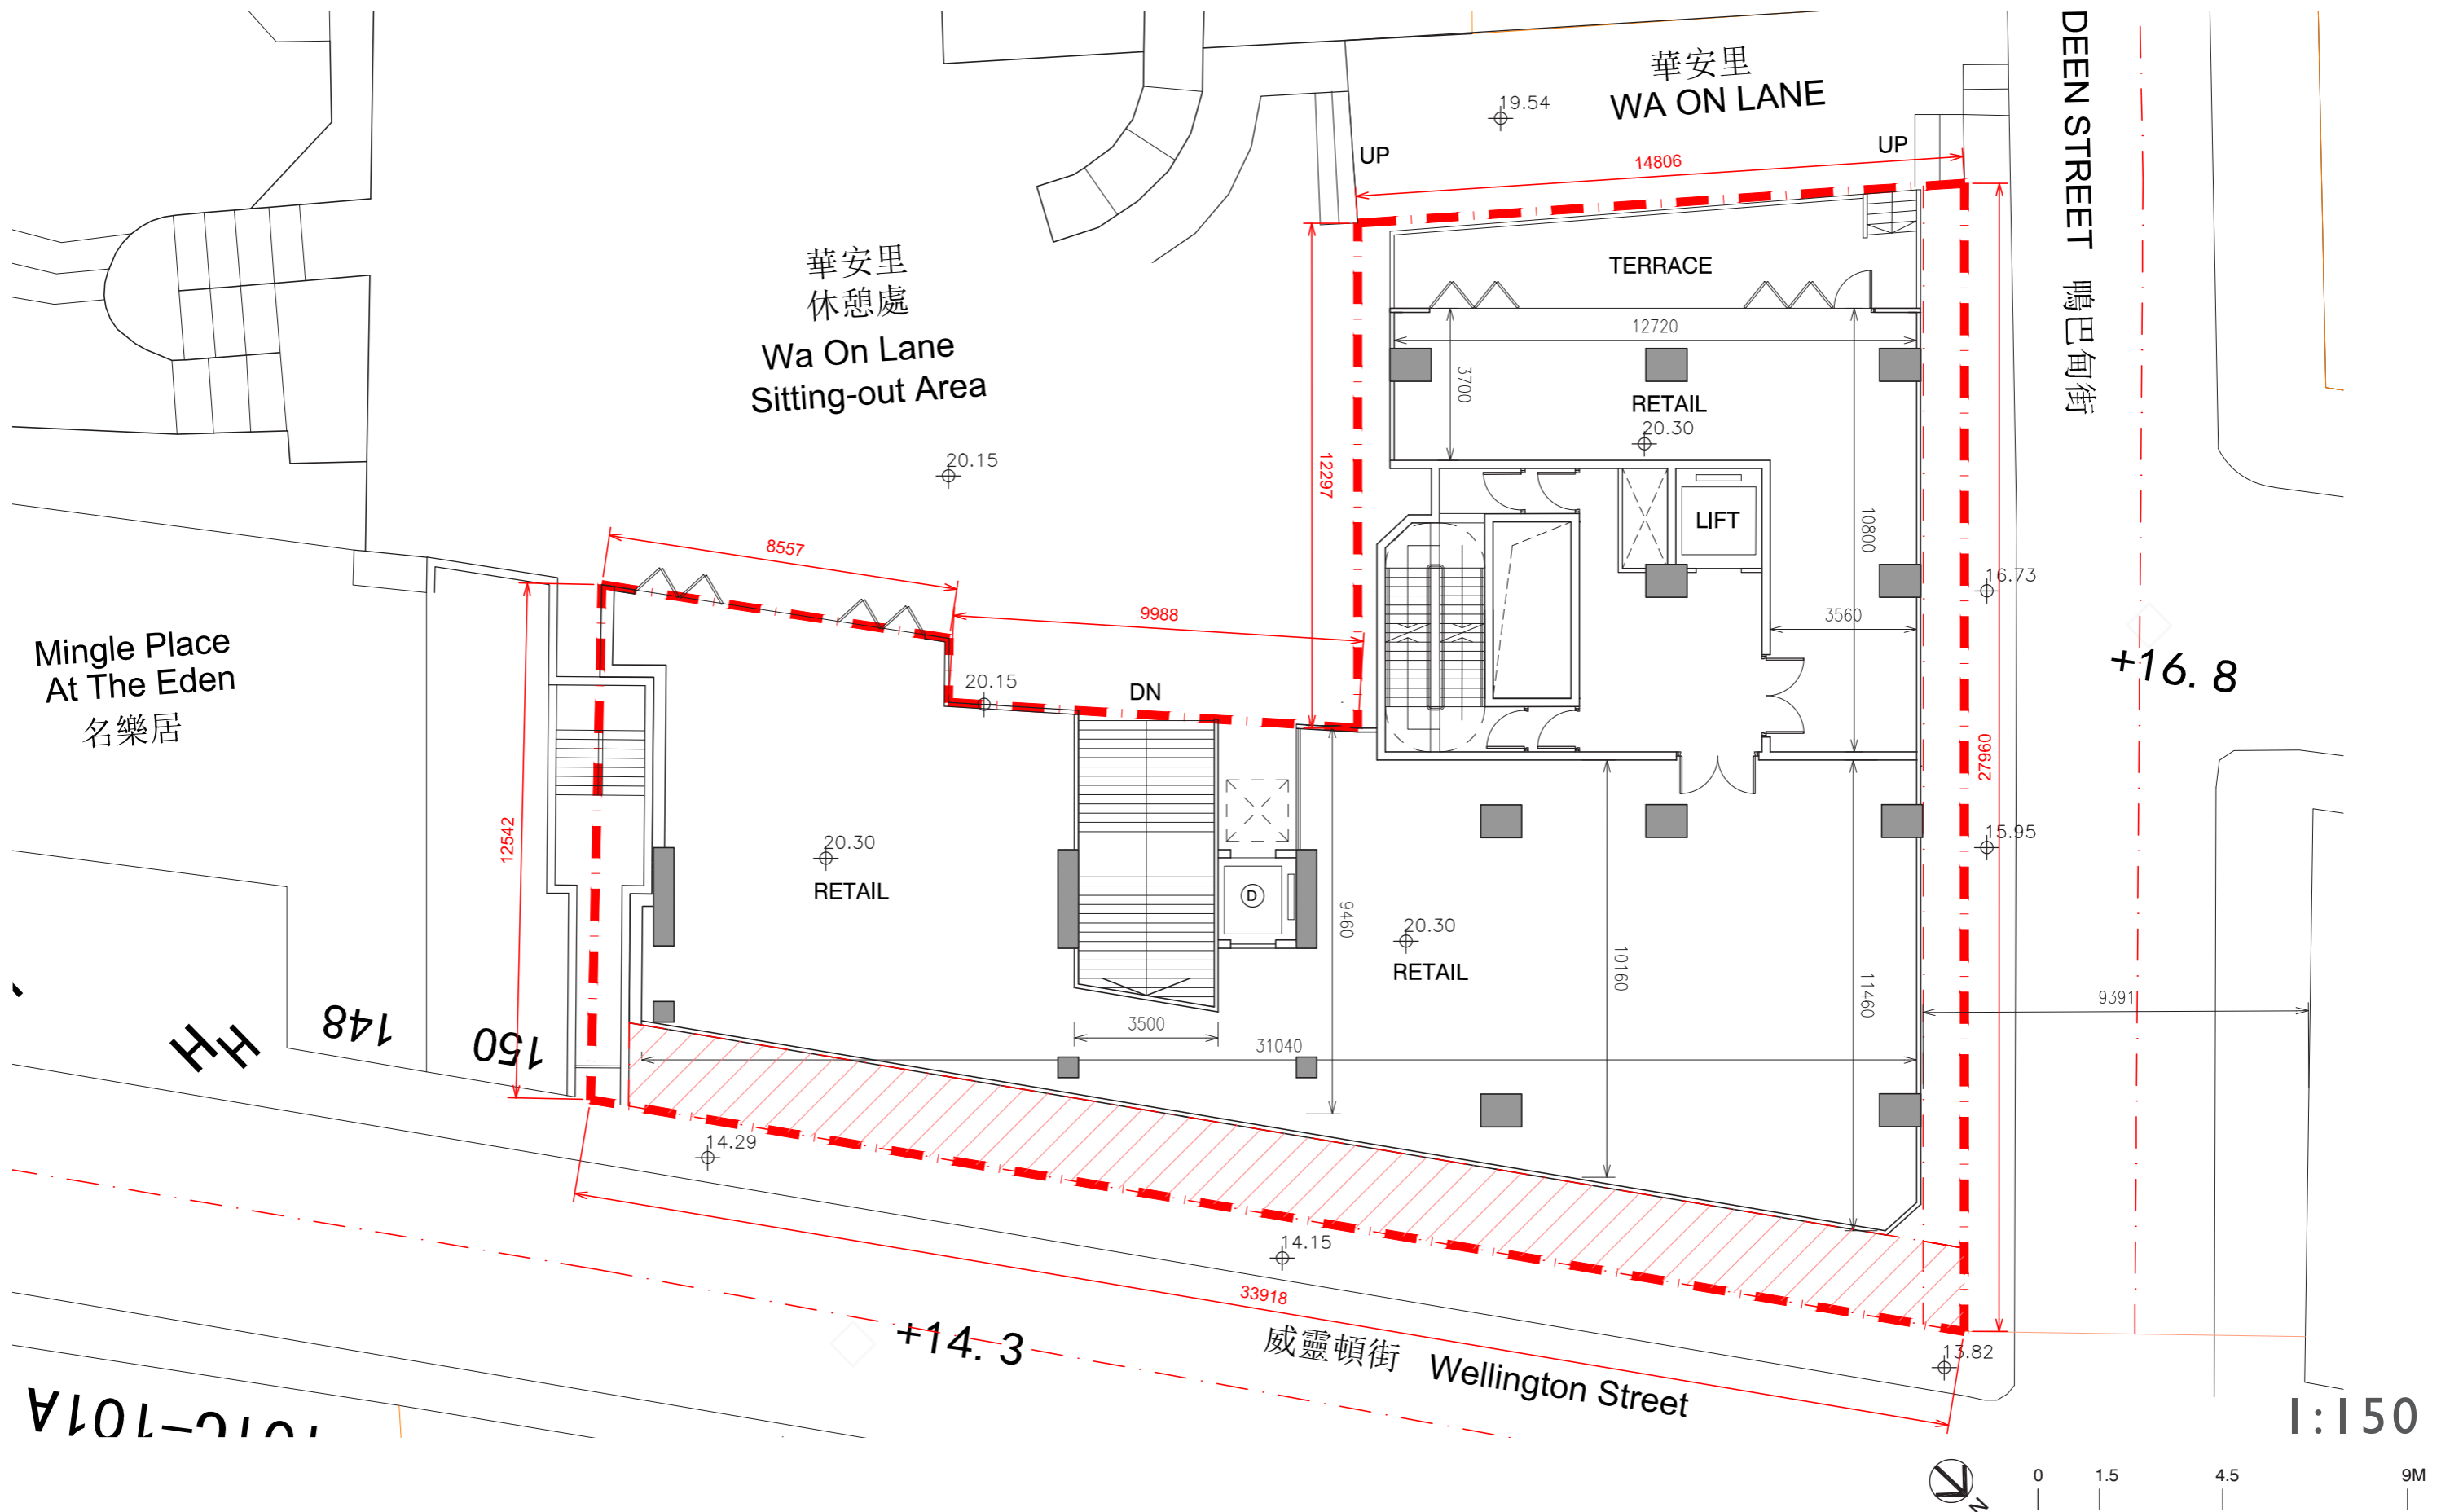

152-164 WELLINGTON ST.

SECTION

