



KEY PLAN

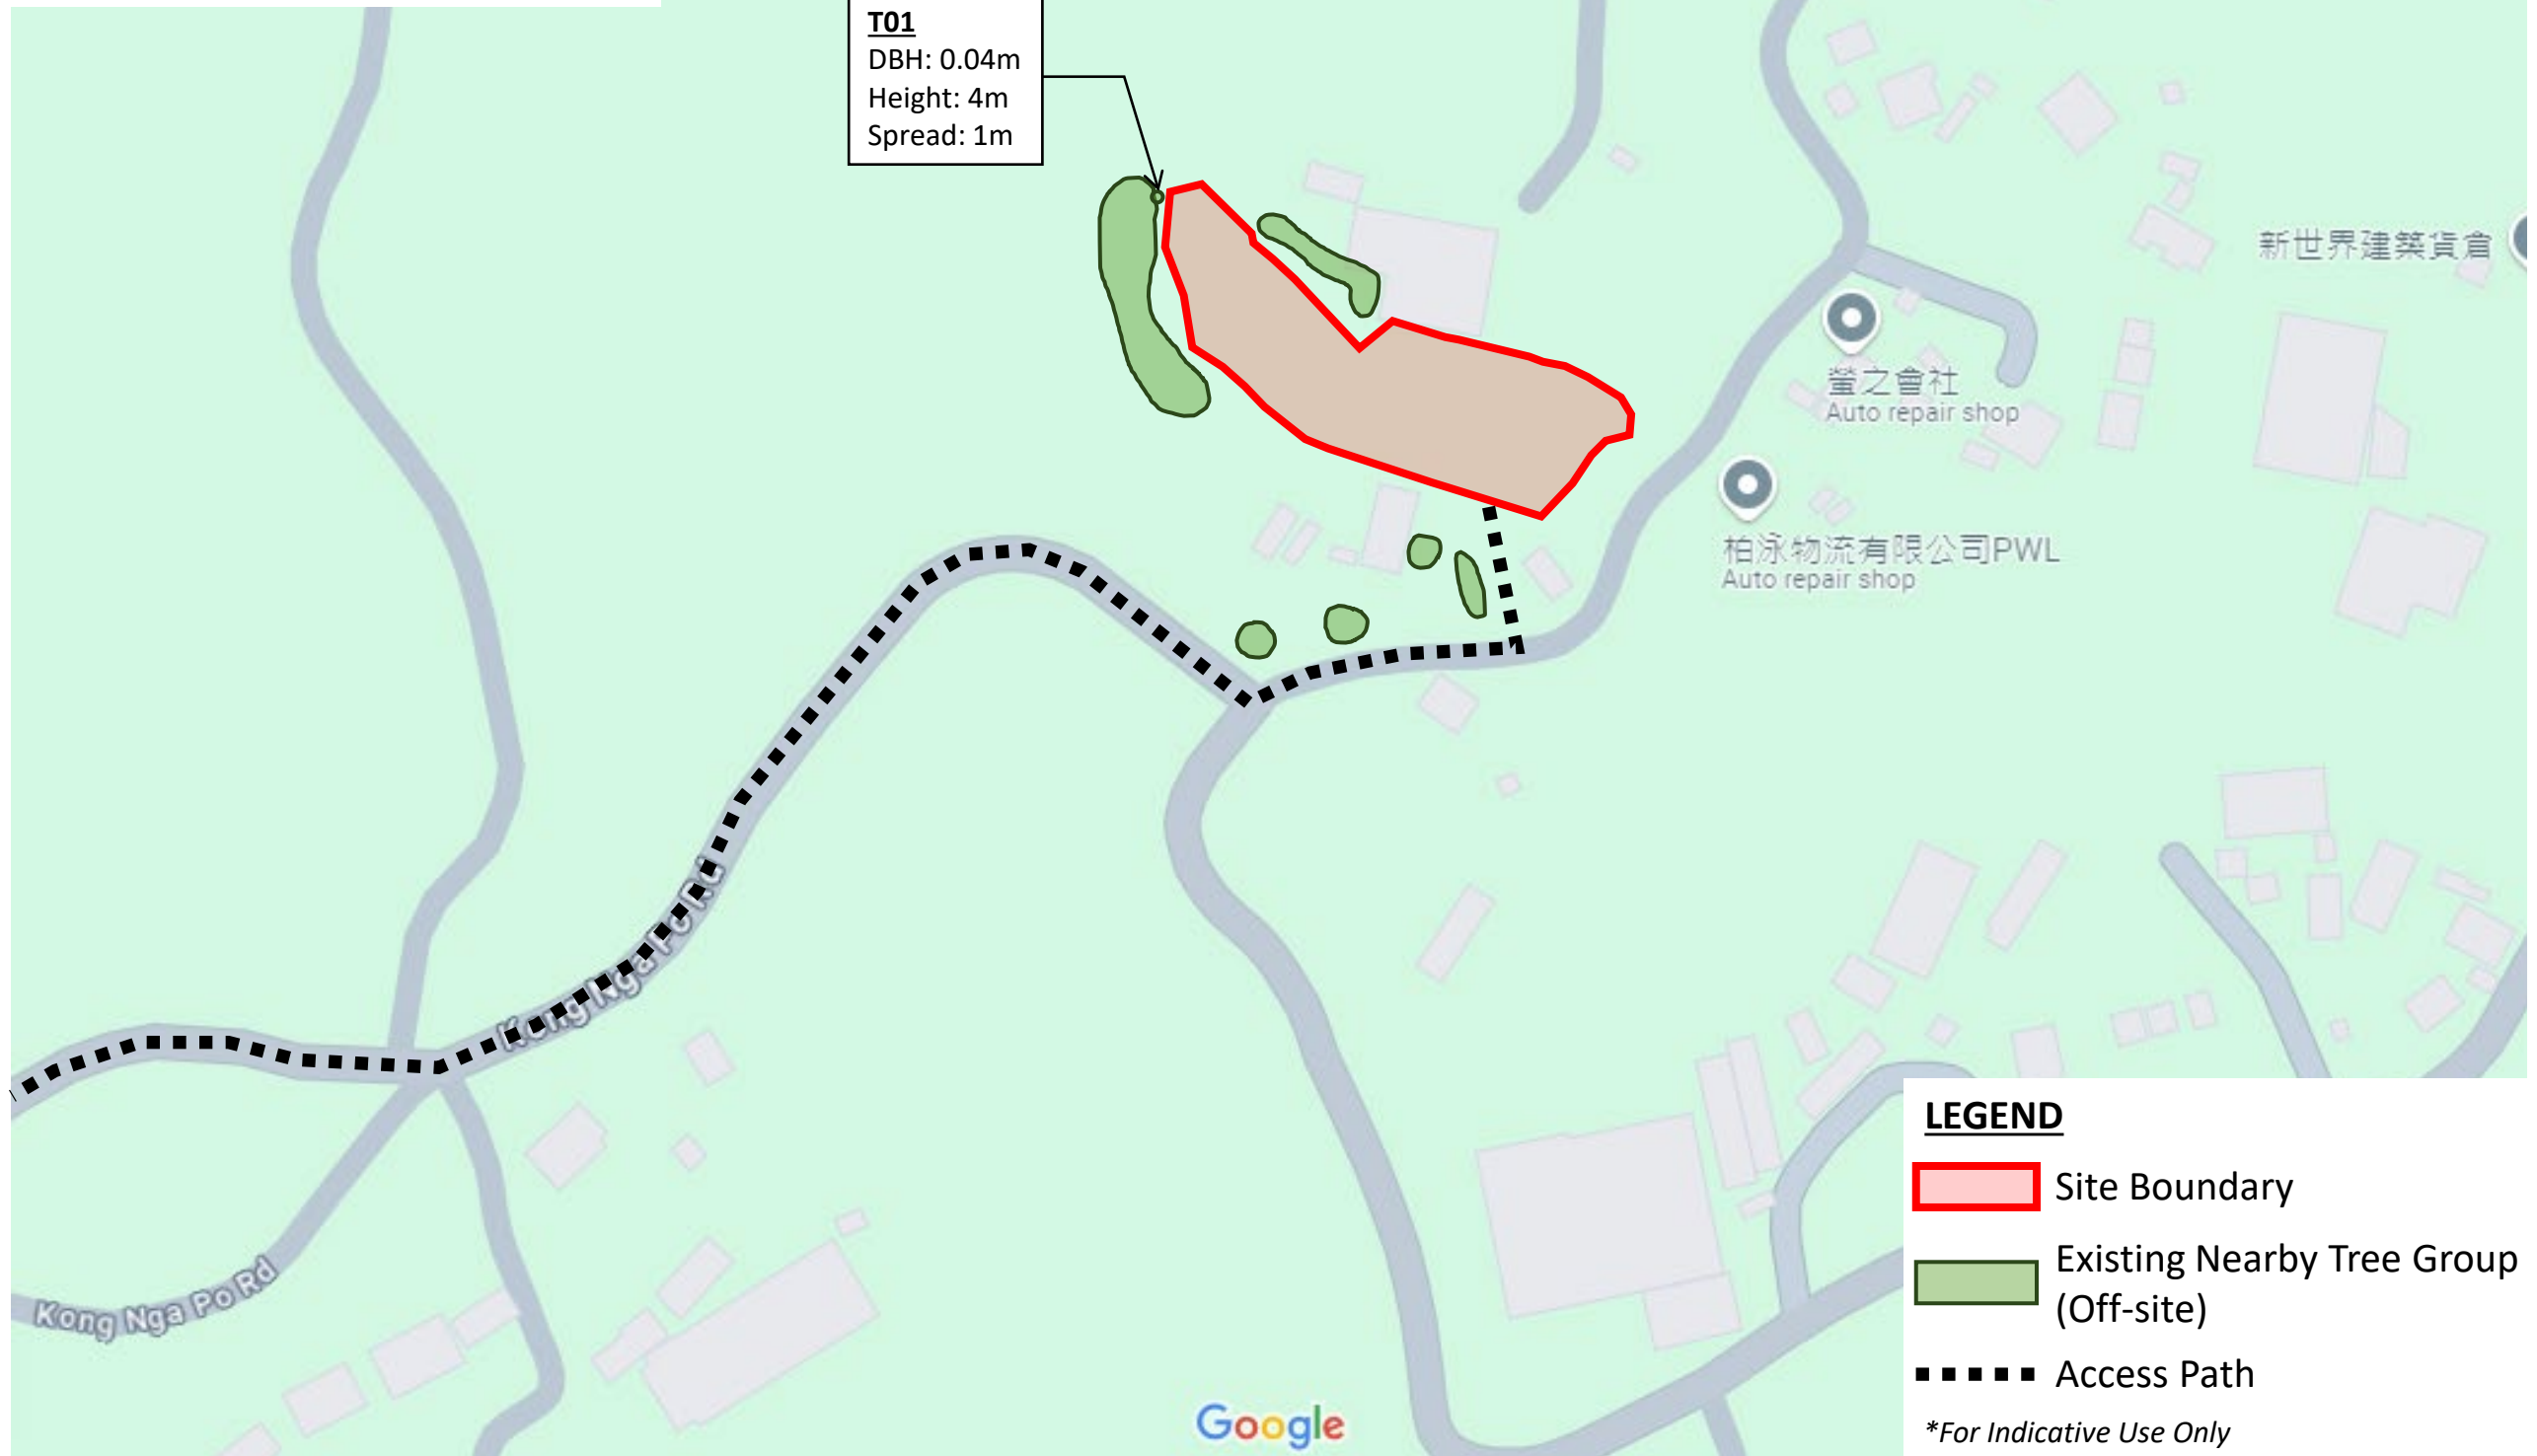
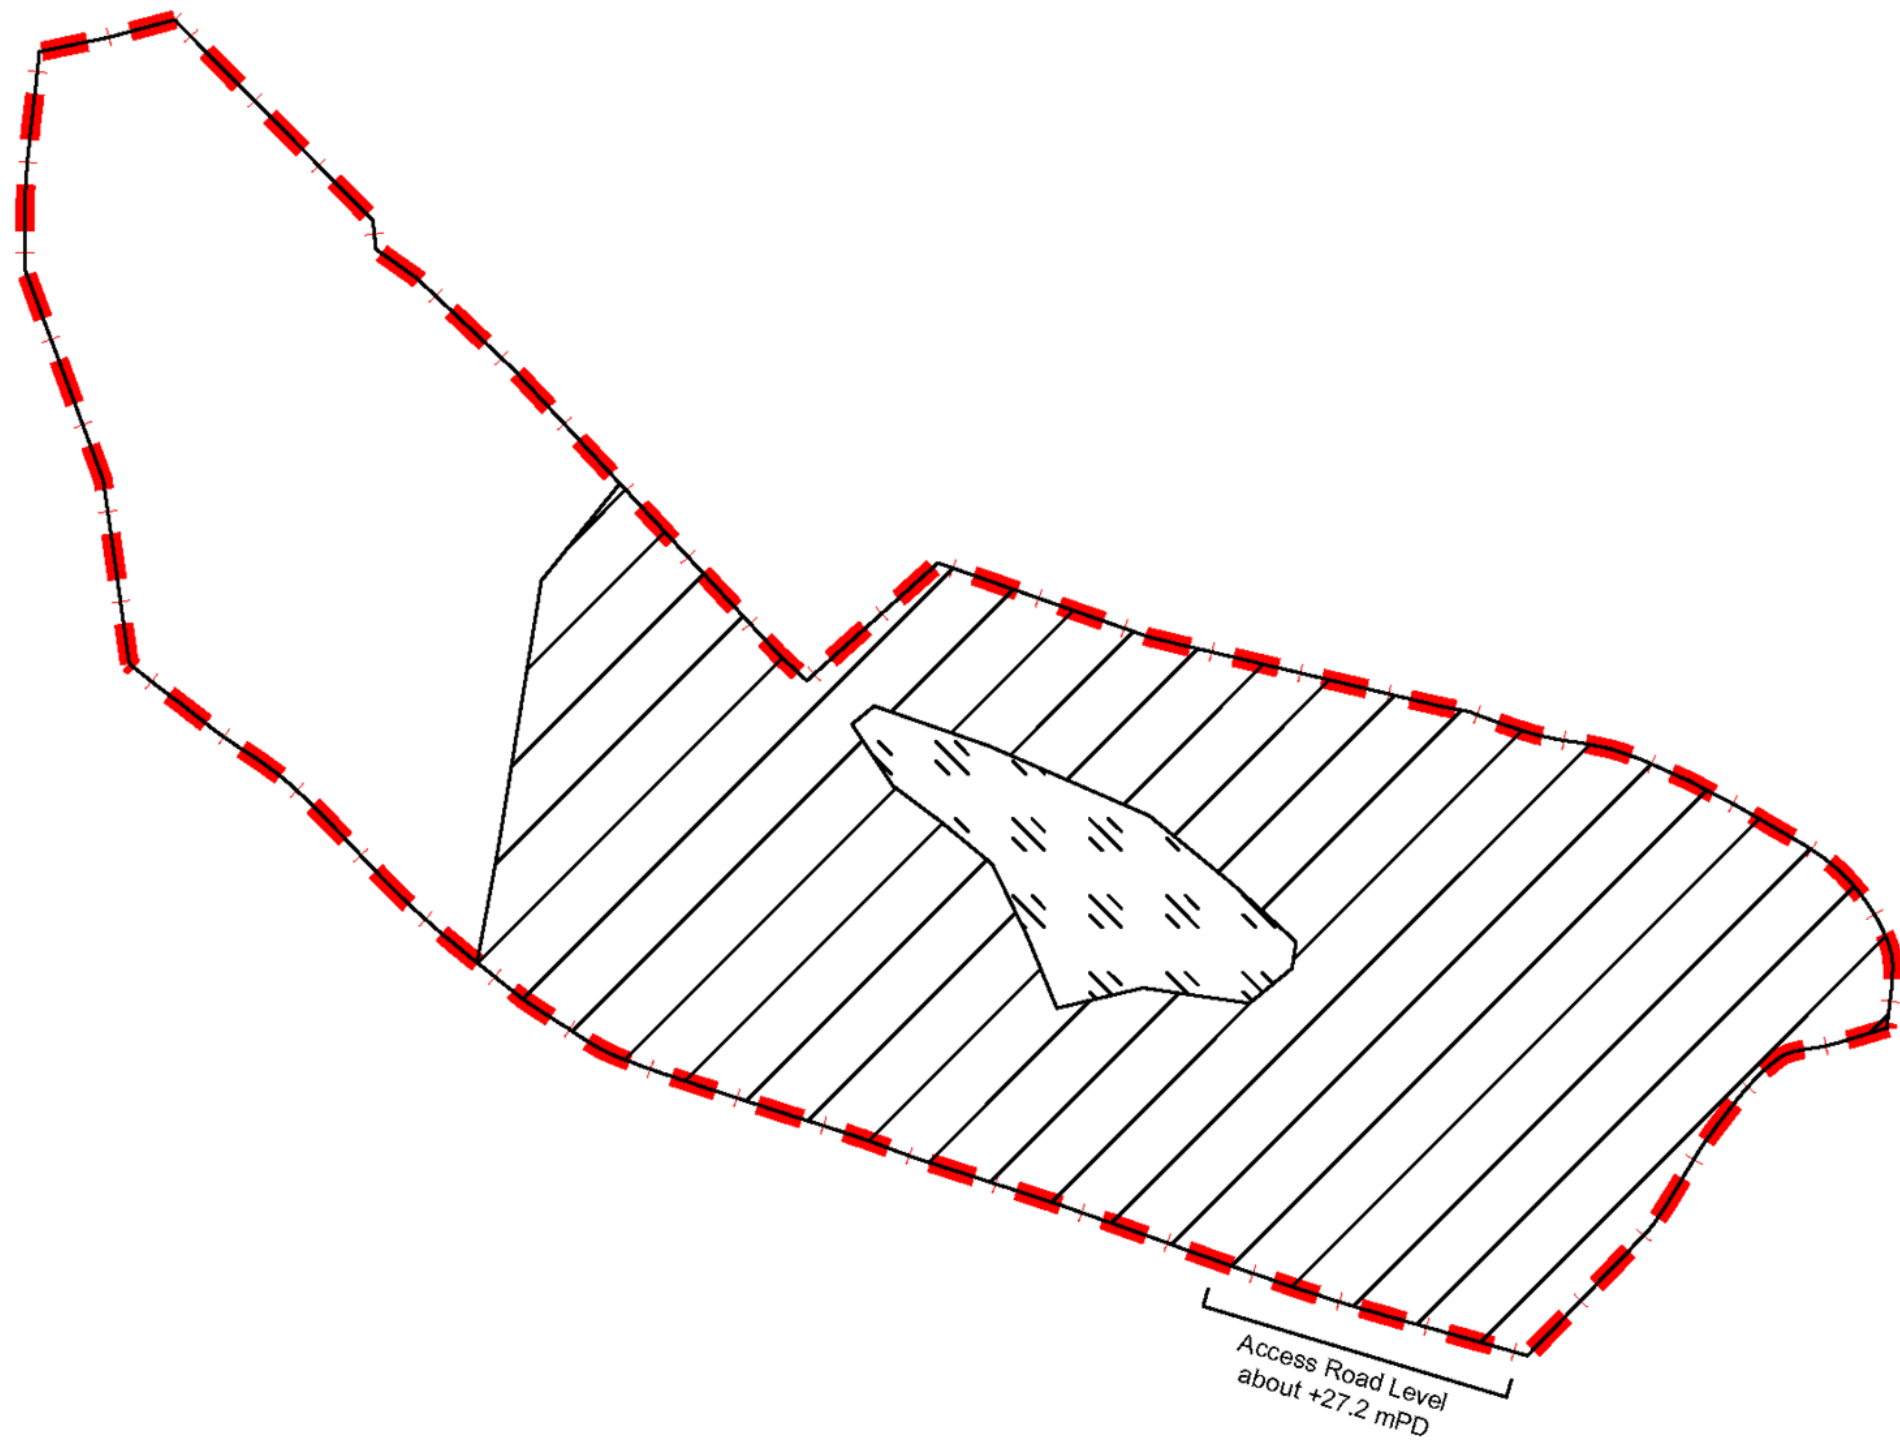
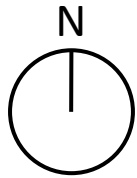


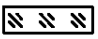
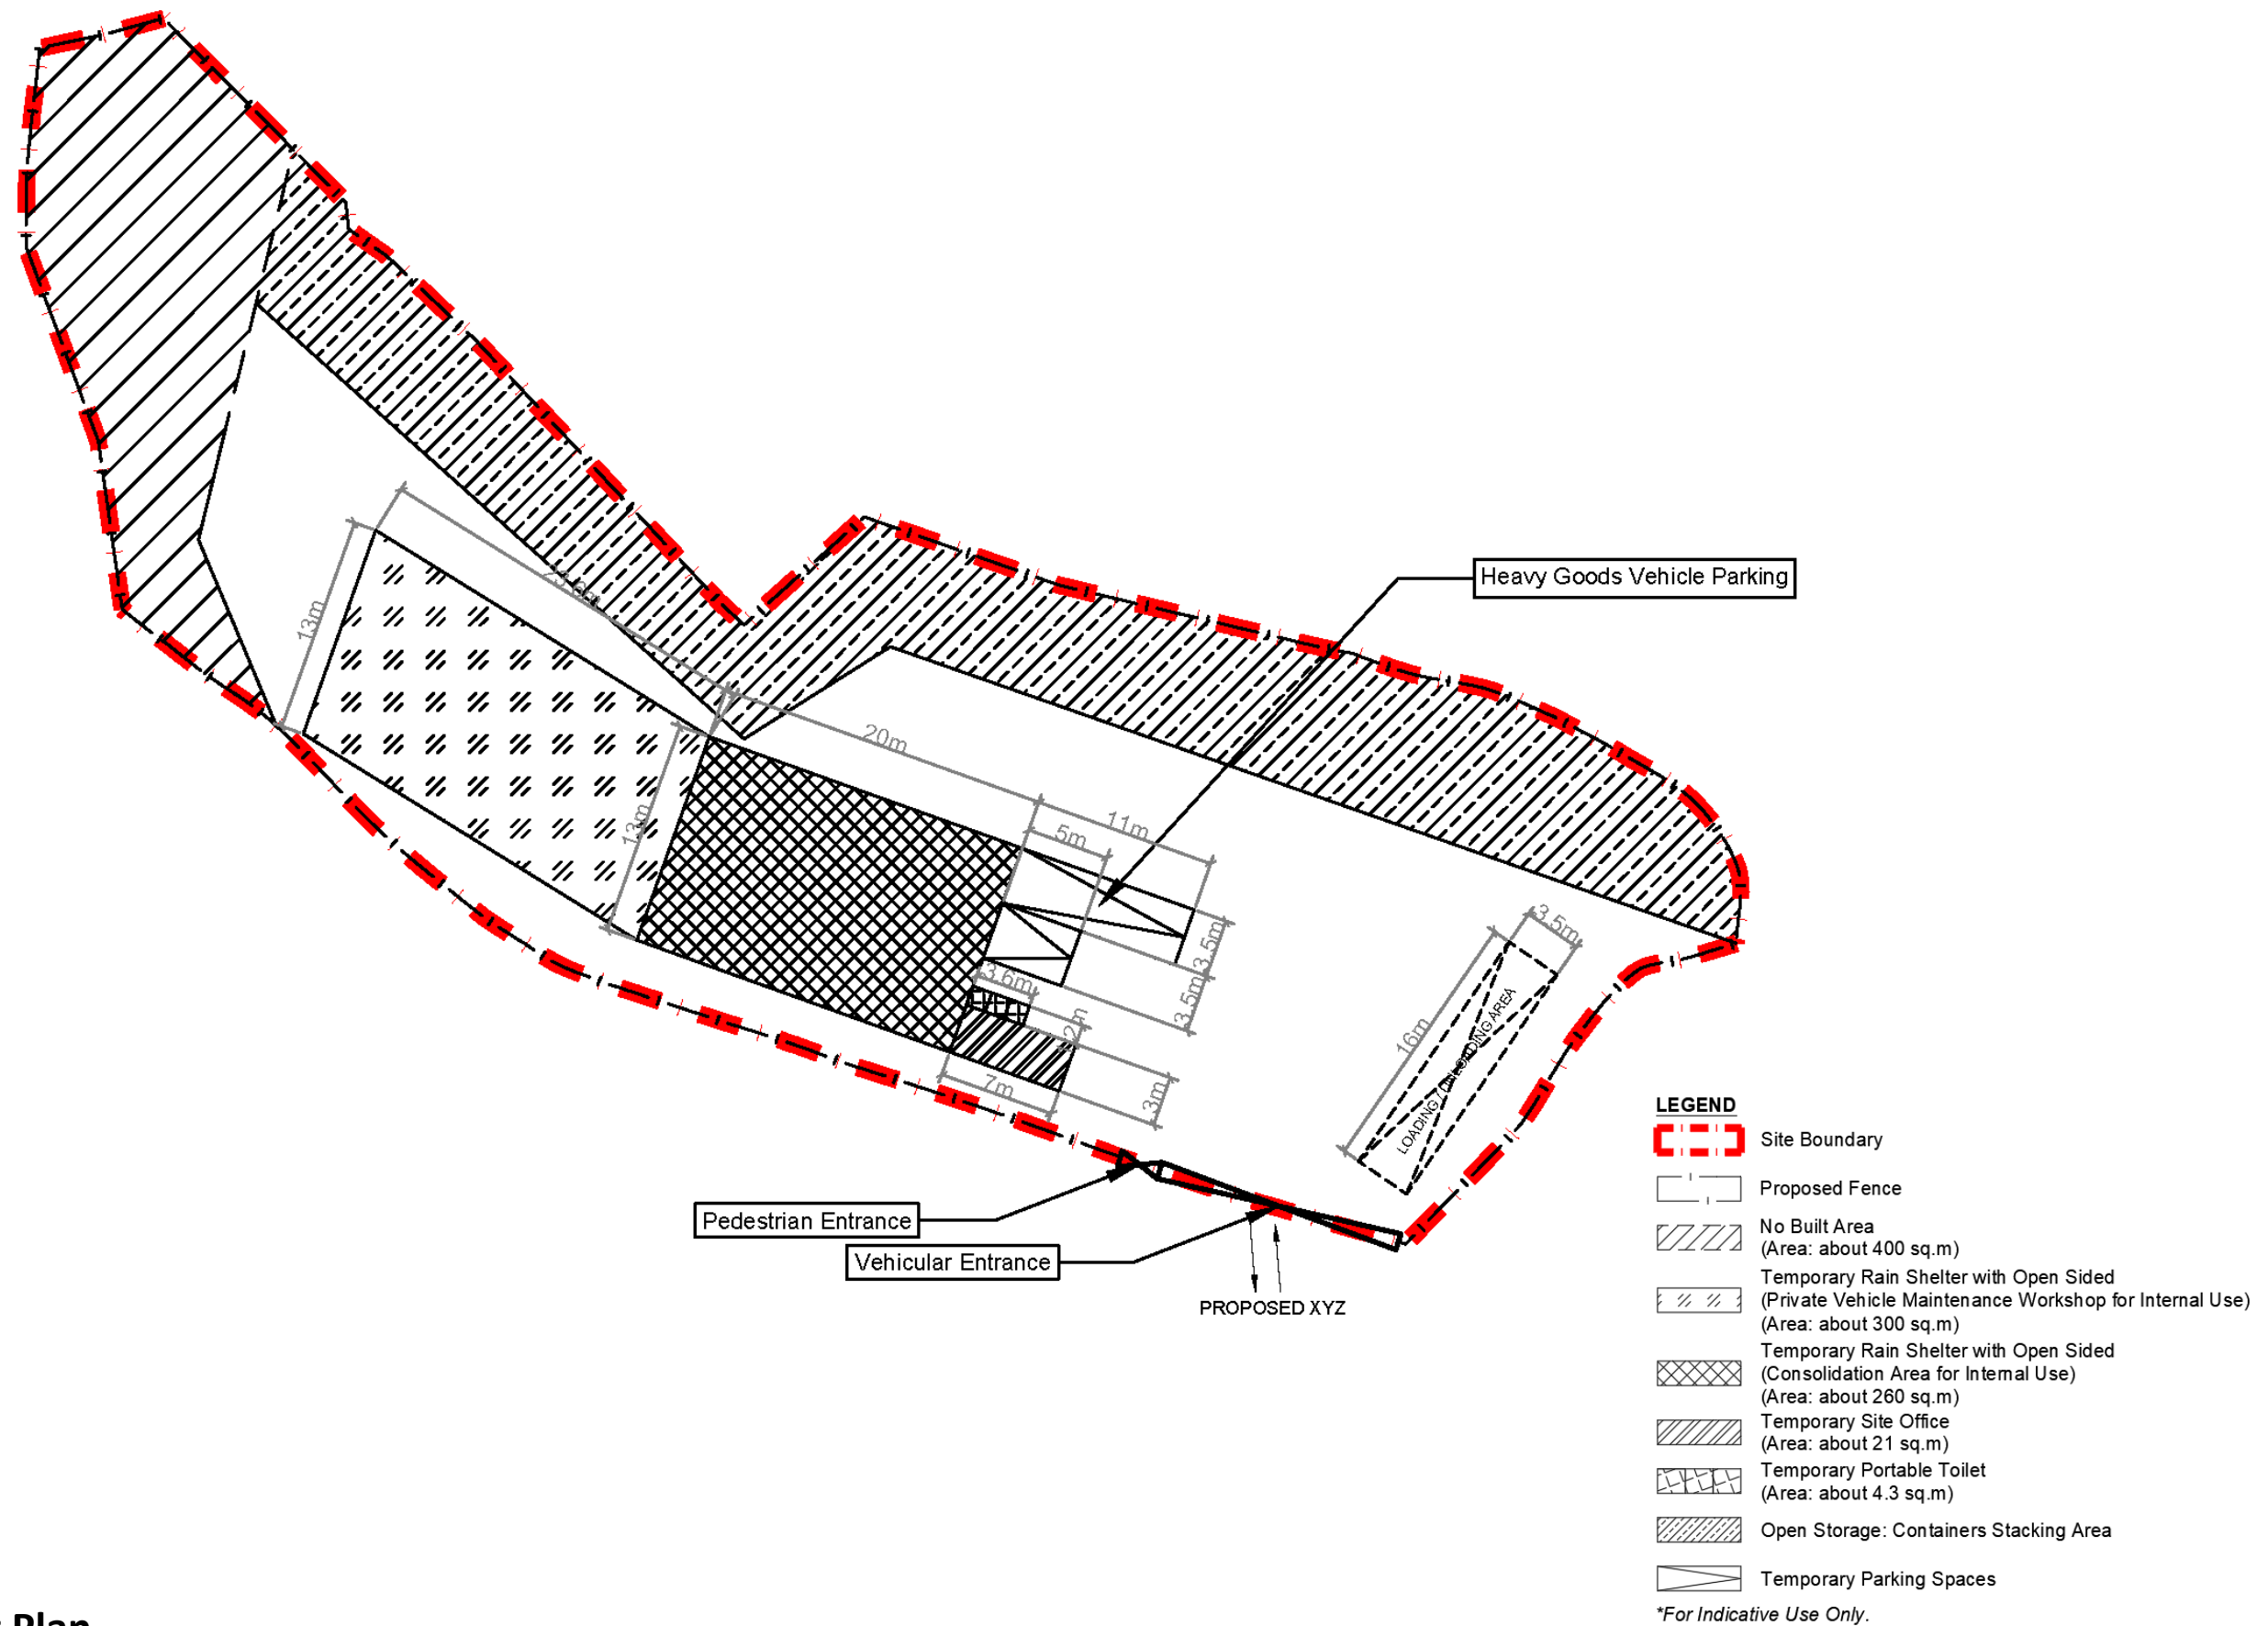
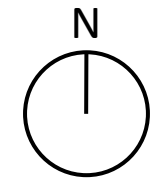


Figure 1.1 Location Plan



- LEGEND**
-  Site Boundary
  -  Filling of Land  
(Area: Approx. 1,977 sq.m)
  -  Filling of Pond  
(Area: Approx. 175 sq.m)
- \*For Indicative Use Only.*

**Figure 1.2 Proposed Filling of Land/Pond**



**Figure 1.3**      **Layout Plan**