



KEY PLAN

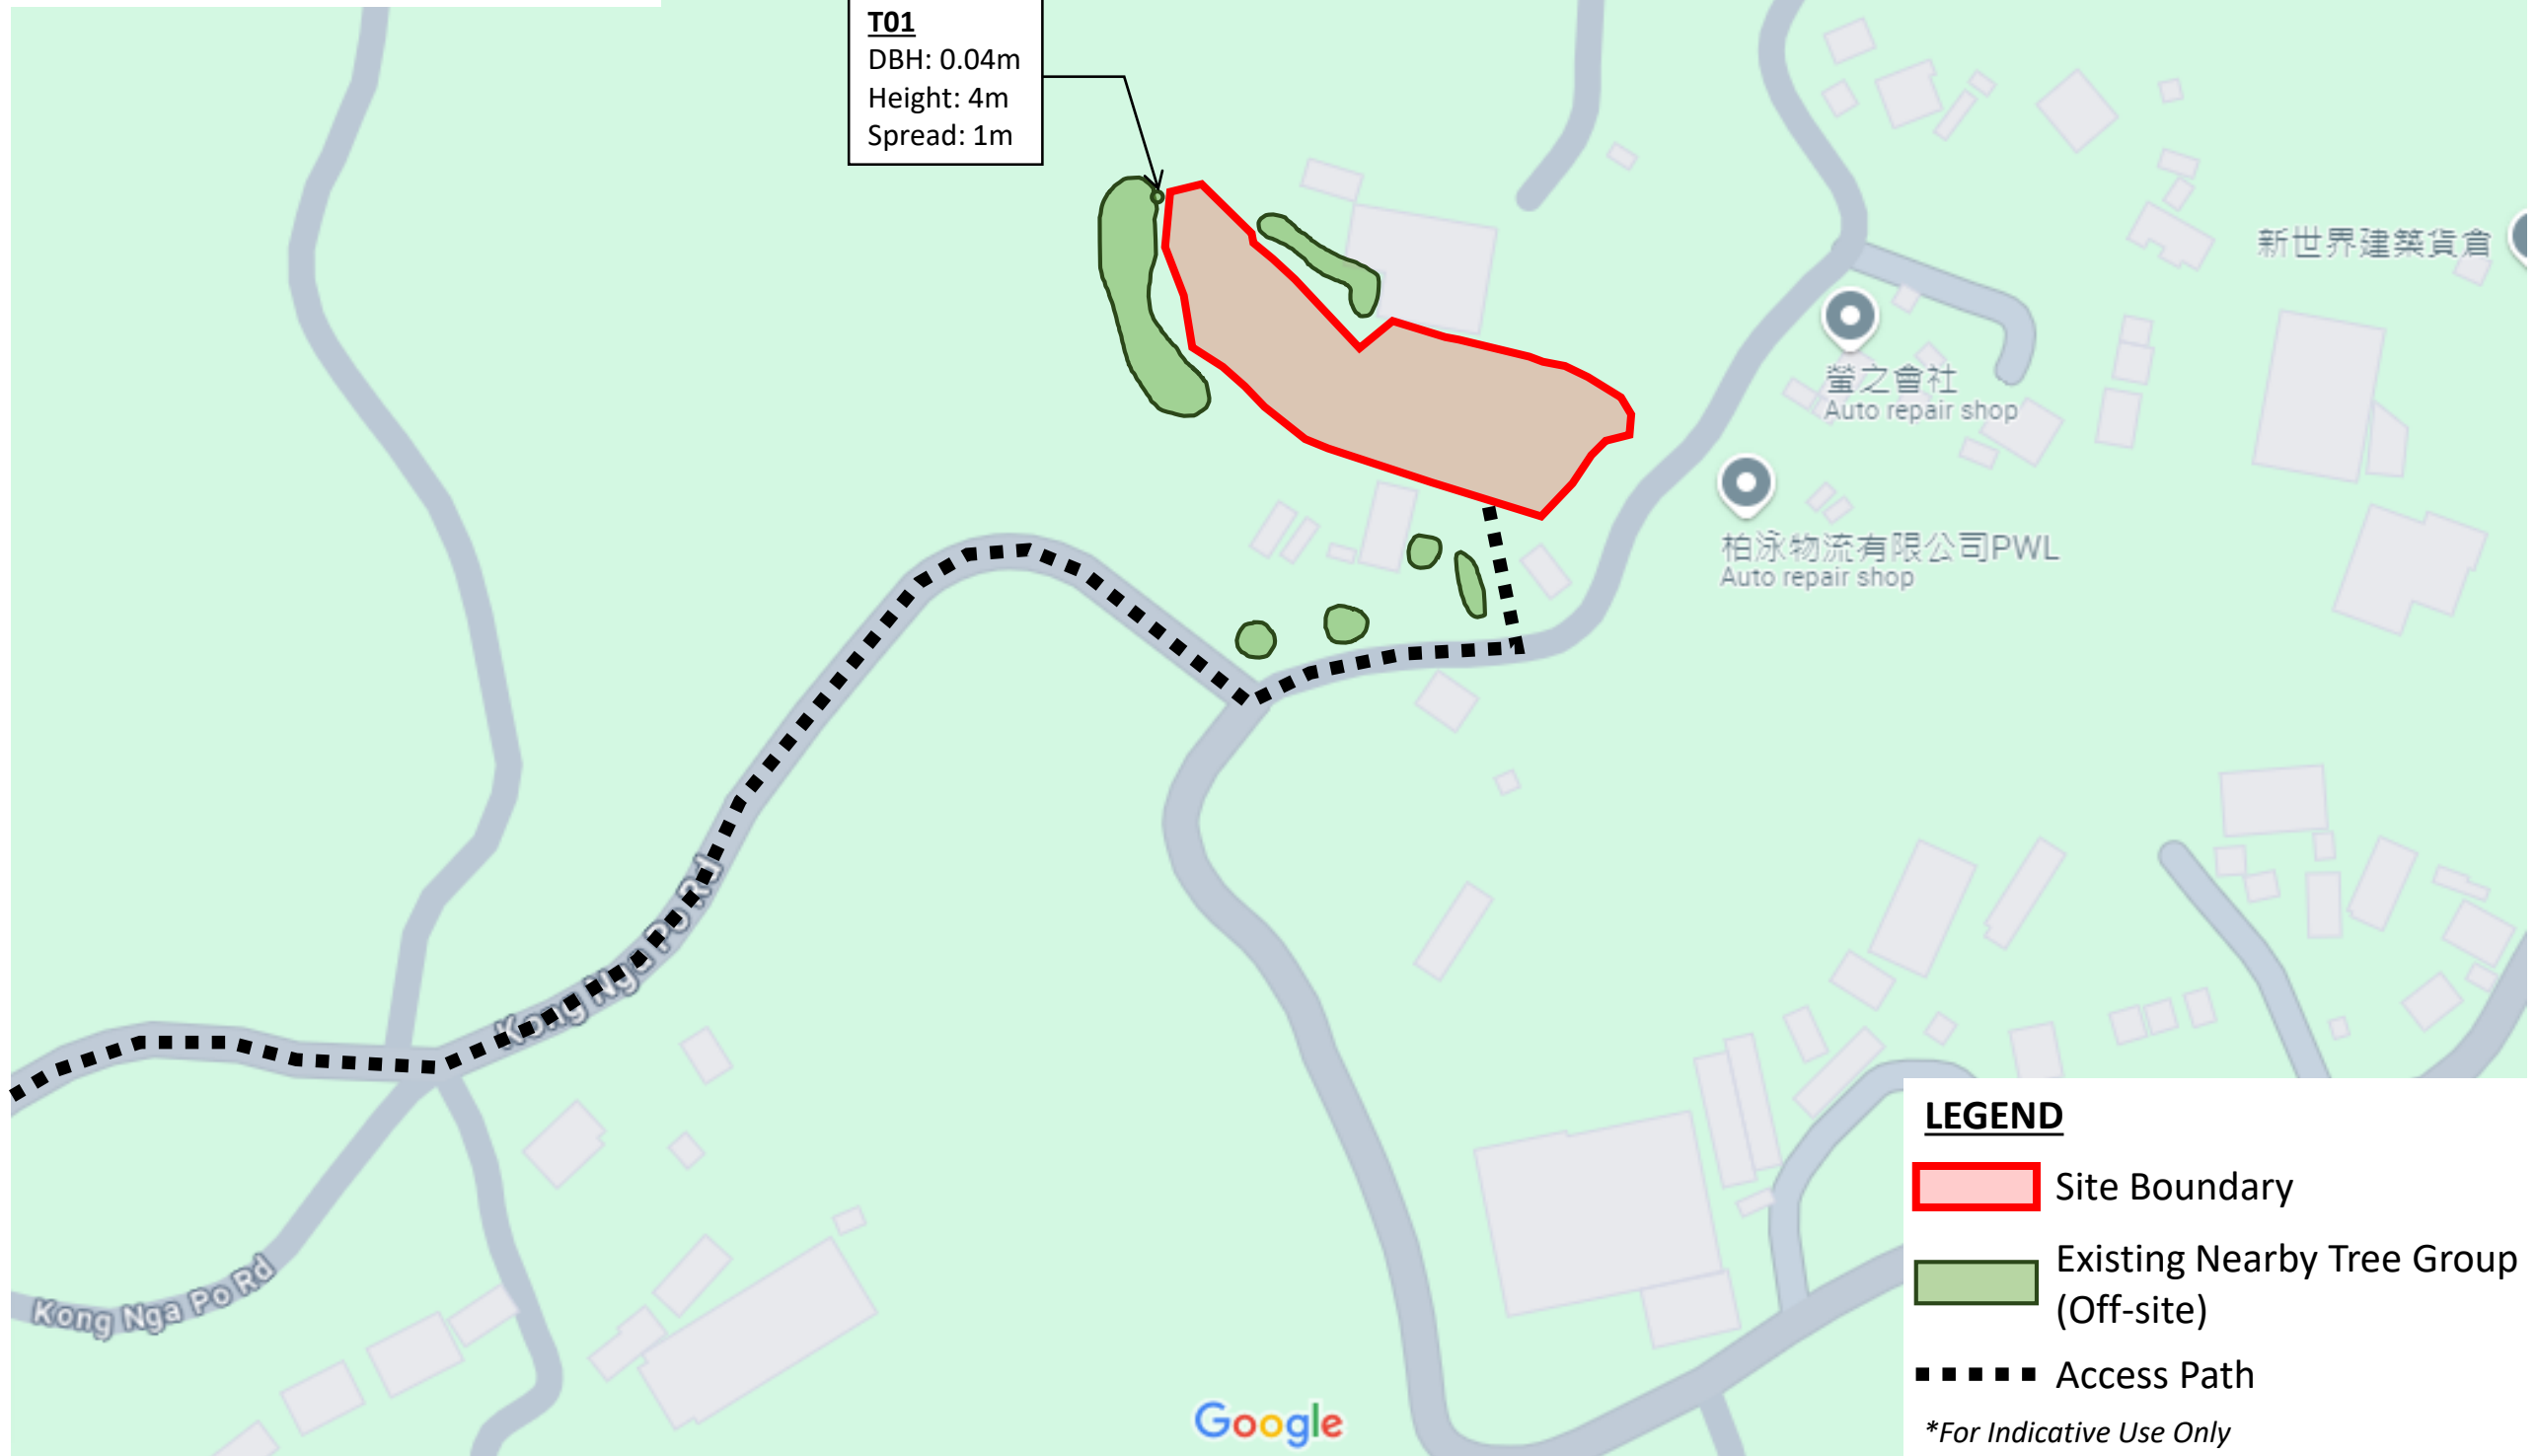
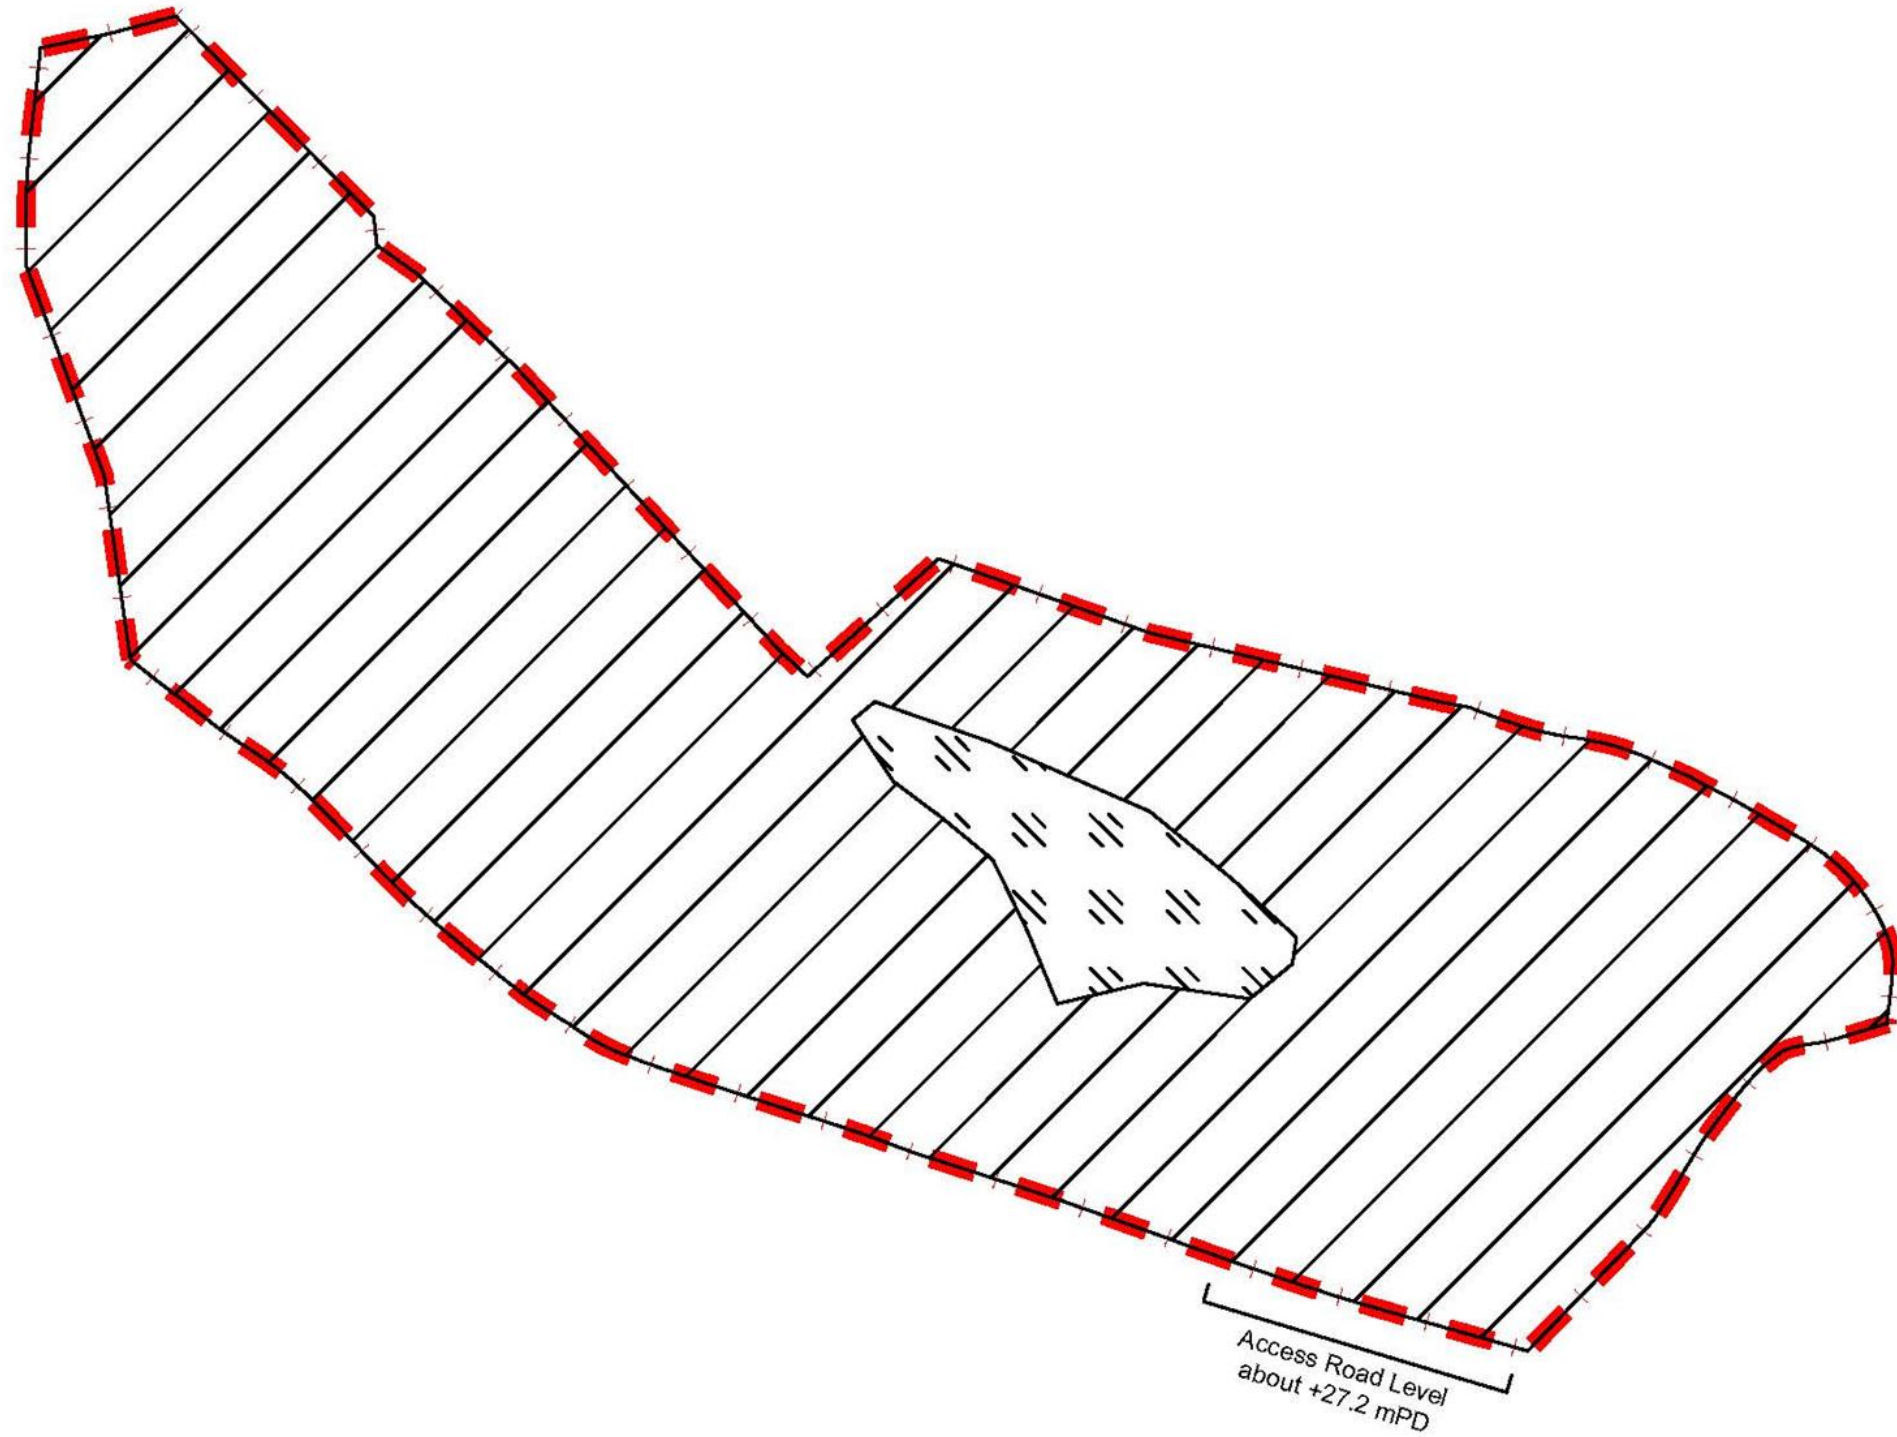
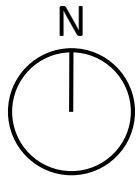


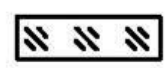


Figure 1.1 Location Plan

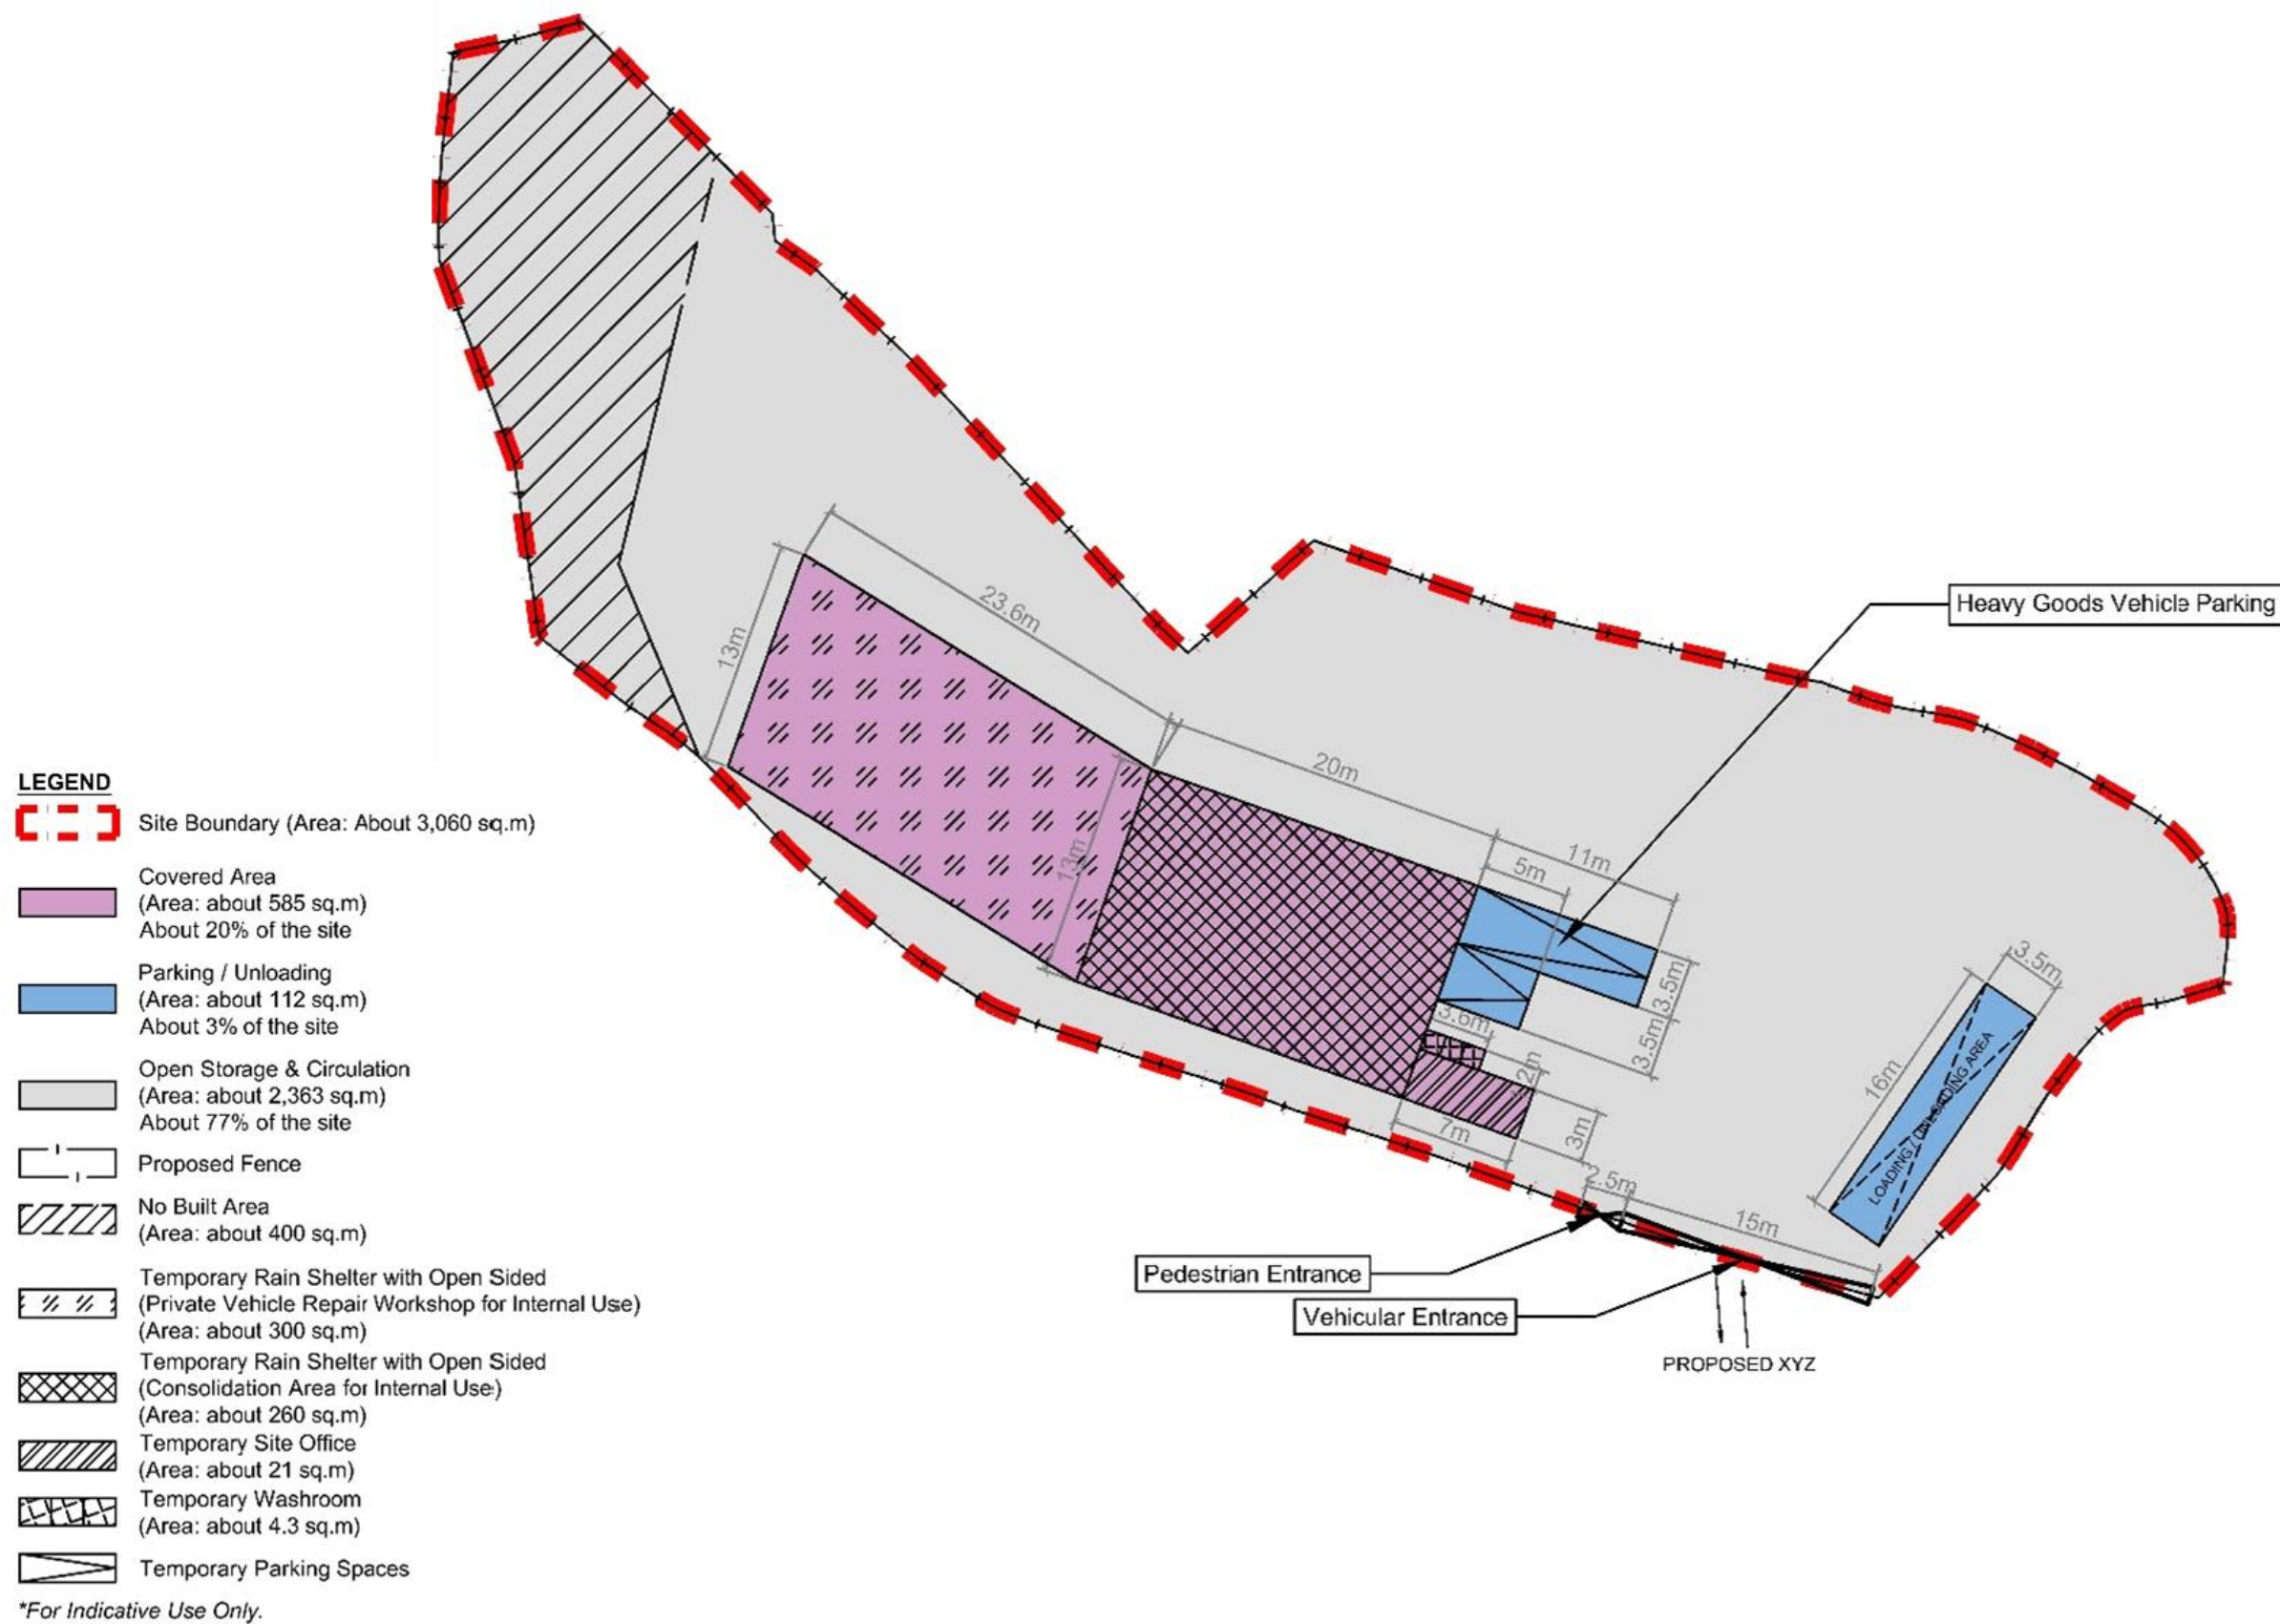
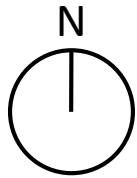


**LEGEND**

-  Site Boundary
-  Filling of Land  
(Area: Approx. 2,885 sq.m)
-  Filling of Pond  
(Area: Approx. 175 sq.m)

*\*For Indicative Use Only.*

**Figure 1.2 Proposed Filling of Land/Pond**



**Figure 1.3**      **Layout Plan**