


LEGEND

 LAND FILL AREA

14351m² (ABOUT)

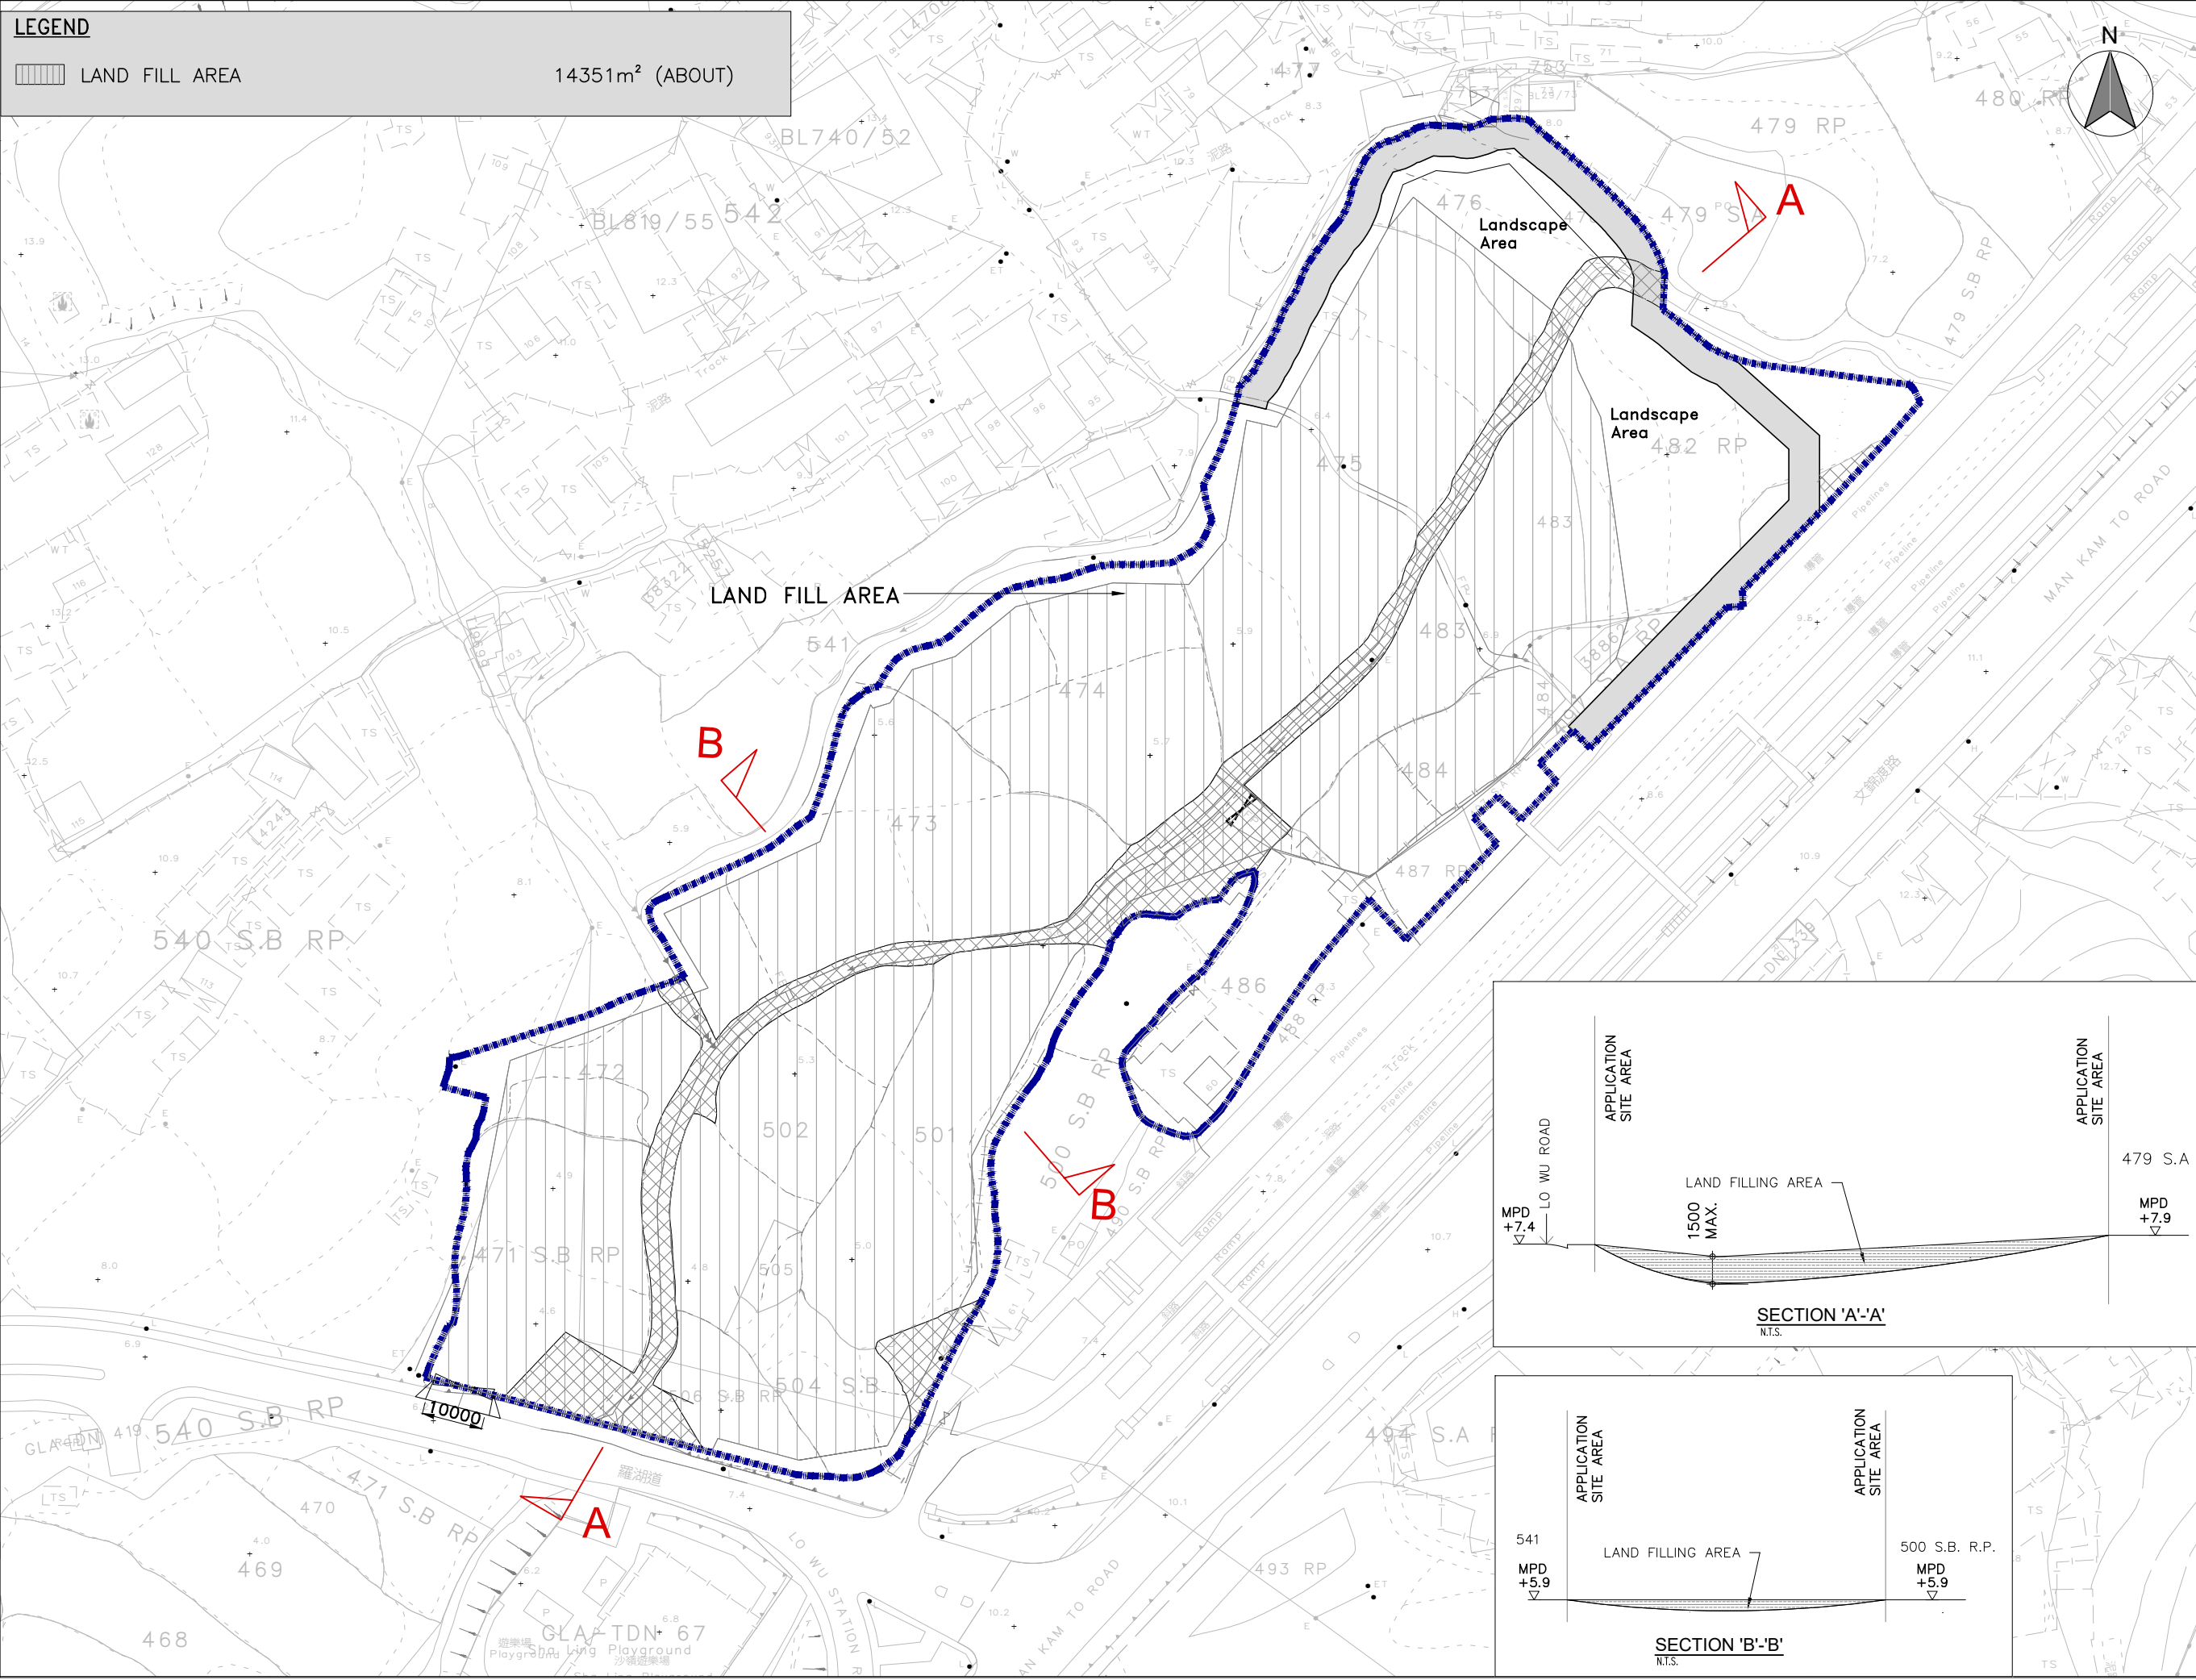

B.D. Reference	建築師
M.W. Reference	小區工程師
L.D. Reference	地政工程師
F.S.D. Reference	測量師

Notes

Copyright Reserved nothing may be reprinted or utilized in any form or by any means without written permission from the M&D.

REV	DESCRIPTION	DATE

C&K Land Management Company Limited

Project

VARIOUS LOTS IN D.D.89 AND ADJOINING GOVERNMENT LAND, MAN KAM TO ROAD, SHA LING, NEW TERRITORIES

Application

PROPOSED TEMPORARY COLD STORAGE FOR POULTRY AND DISTRIBUTION CENTRE FOR A PERIOD OF 3 YEARS AND FILLING OF LAND FOR SITE FORMATION WORKS

Drawing Title

PROPOSED LAND FILL AREA

Scale	比例	Revisions	修訂
1:1000 (A3)		—	
Designed by	設計者	Drawn by	繪圖人
LW		Arthur	
Checked by	核對	Date	日期
AY		17-DEC-2024	
Job No.	工程項目	Drawing No.	圖號
—		LF-01	

