


Appendix I: Preliminary Drainage Proposal and Minor Site Formation Plan

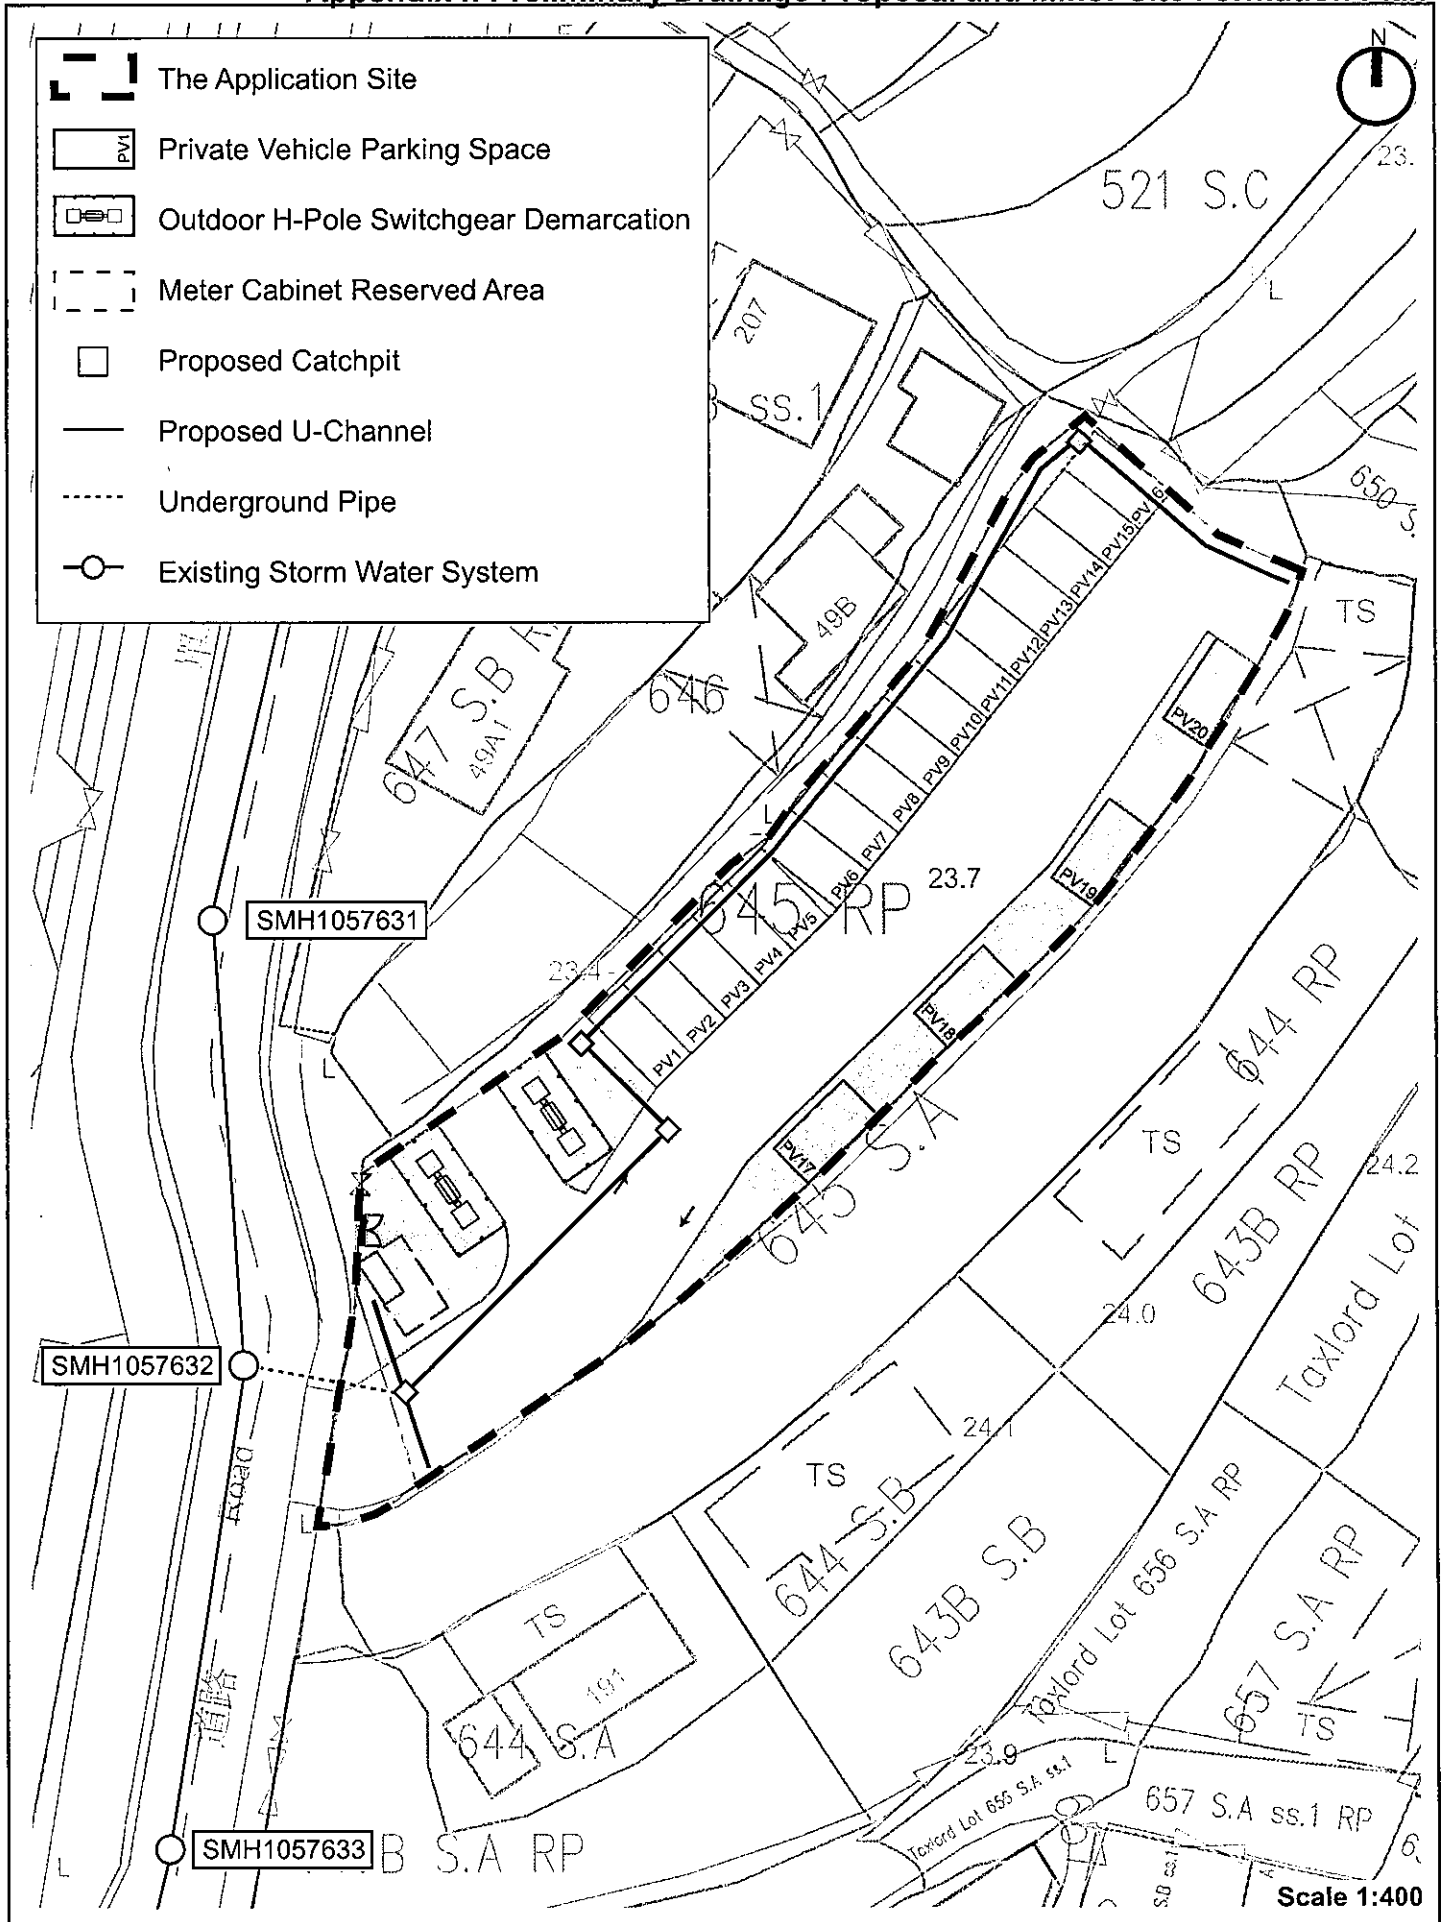

**Preliminary Drainage Proposal**  
(For Indicative Purpose Only)

