


Annex 1


Layout Plan

Development Parameters


Site Area : 3198 m²
 Covered Area : 1029.88 m²
 Uncovered Area : 2168.12 m²
 No. of Structure : 8
 Gross Floor Area : 1029.88 m²
 Building Height : As below
 No. of Storey : 1

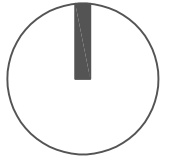

Structure	Use	Covered Area	GFA	Height
B1	Animal Boarding Facility (for Cat Kennel)	200m ²	200m ²	5.5m
B2	Animal Boarding Facility (for Cat Kennel)	200m ²	200m ²	5.5m
B3	Ancillary Office	200m ²	200m ²	5.5m
B4	Ancillary Recreation Room	200m ²	200m ²	5.5m
B5	Ancillary Storage	200m ²	200m ²	5.5m
B6	Moveable Toilet	1.44m ²	1.44m ²	2.5m
B7	Moveable Toilet	1.44m ²	1.44m ²	2.5m
C1	Covered Parking	27m ²	27m ²	3m
GFA		1029.88m ²	1029.88m ²	

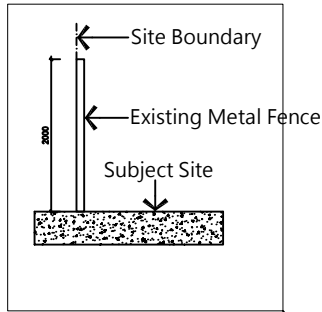

Non-fenced Application
 Site Boundary

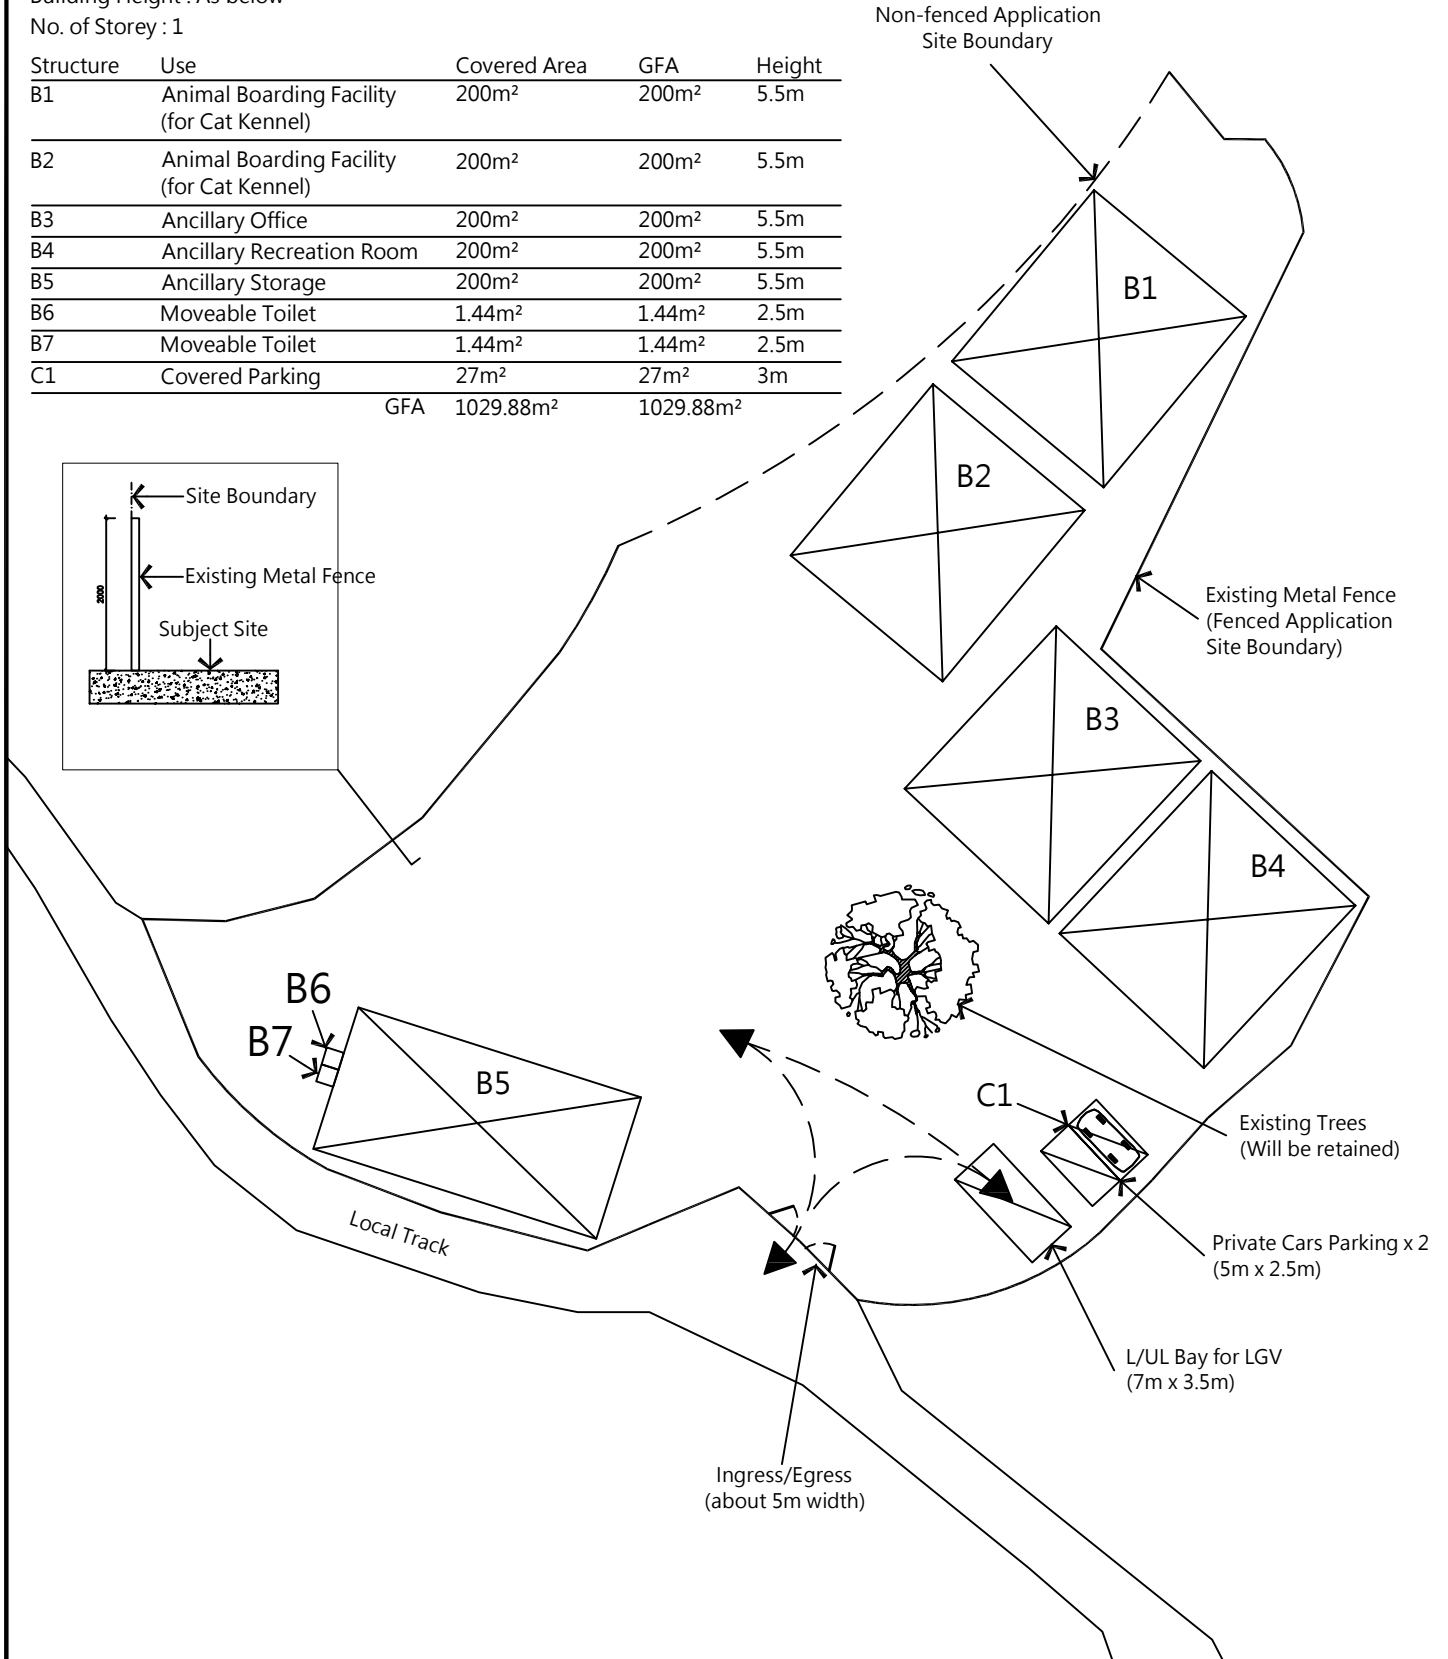

PROJECT

Section 16 For Temporary Animal Boarding Establishment for a Period of 5 Years and Filling of Land at Lot 757 (Part) in D.D. 9, Tai Wo Village, Tai Po, New Territories



PROJECT NO.	FIG.	TITLE	DATE	SCALE	DRAWN BY
PPC-PLG-10161	1	Layout Plan	20240412	1:500@A4	WL