



COPY

PROPOSED SMALL HOUSE

LOT No. 1533 S.F. IN D.D. 76

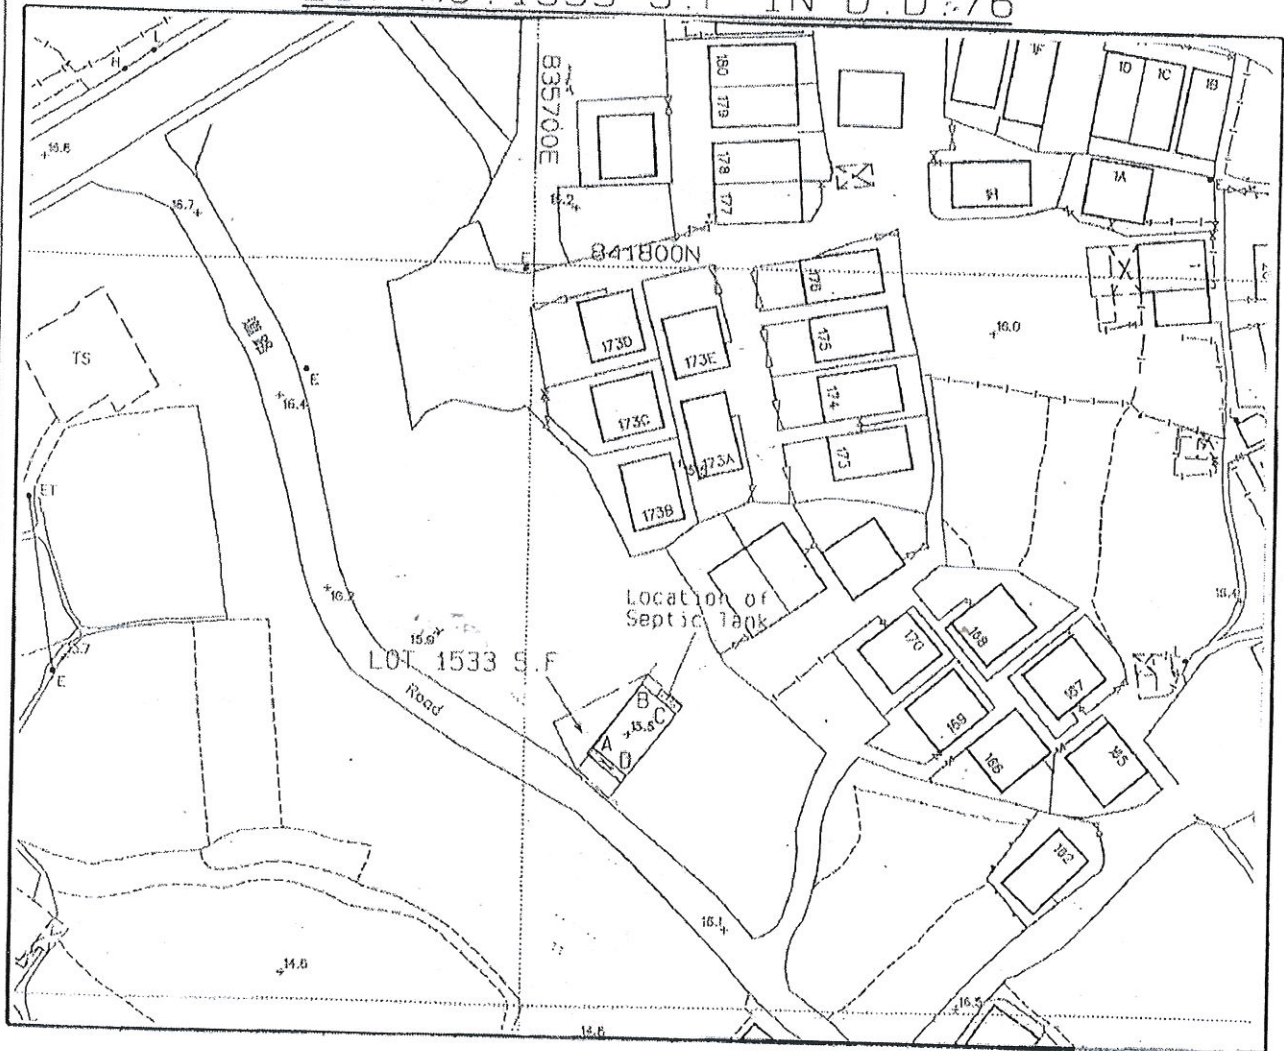

LOCATION PLAN

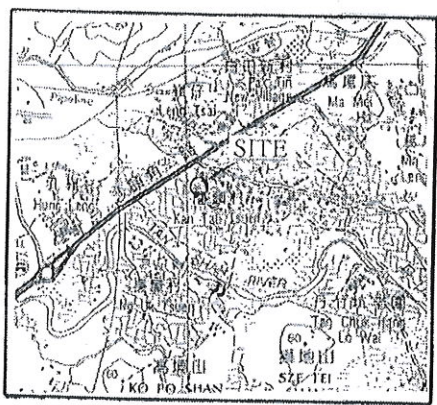

SCALE 1 : 20 000

- Balcony
- Position of Septic Tank

Coloured Pink Area = 65.03 sq.m. (About)

SIDE	DISTANCE	BEARING	NORTHING	EASTING	PT
A-B	10.668	38° 31' 30"	841735.441	835709.182	A
B-C	6.096	128° 31' 30"	841743.787	835715.826	B
C-D	10.668	218° 31' 30"	841739.990	835720.595	C
D-A	6.096	308° 31' 30"	841731.644	835713.951	D



I, TANG SZE KIN, an Authorized Land Surveyor registered under the Land Survey Ordinance (Cap 473), hereby certify that this land boundary plan has been prepared from land boundary surveys that were carried out by me or under my direct supervision, in conformity with the Code of Practice approved by the Land Survey Authority under the above Ordinance and that this plan correctly represents that survey completed on the 3rd day of February 2012.

Dated this 2nd day of April, 2012

Tang Sze Kin
Authorized Land Surveyor

Survey District: North	Survey Sheet No.: 3-SW-4B
Ref. SPP's: SPP/DN/047/8933/D1	Scale 1 : 1000
Plan No.: DN/047/8933F/76/1533F-SH	
TANG & ASSOCIATES SURVEYORS LTD	