


Location Plan Lot 1582 in D.D.76

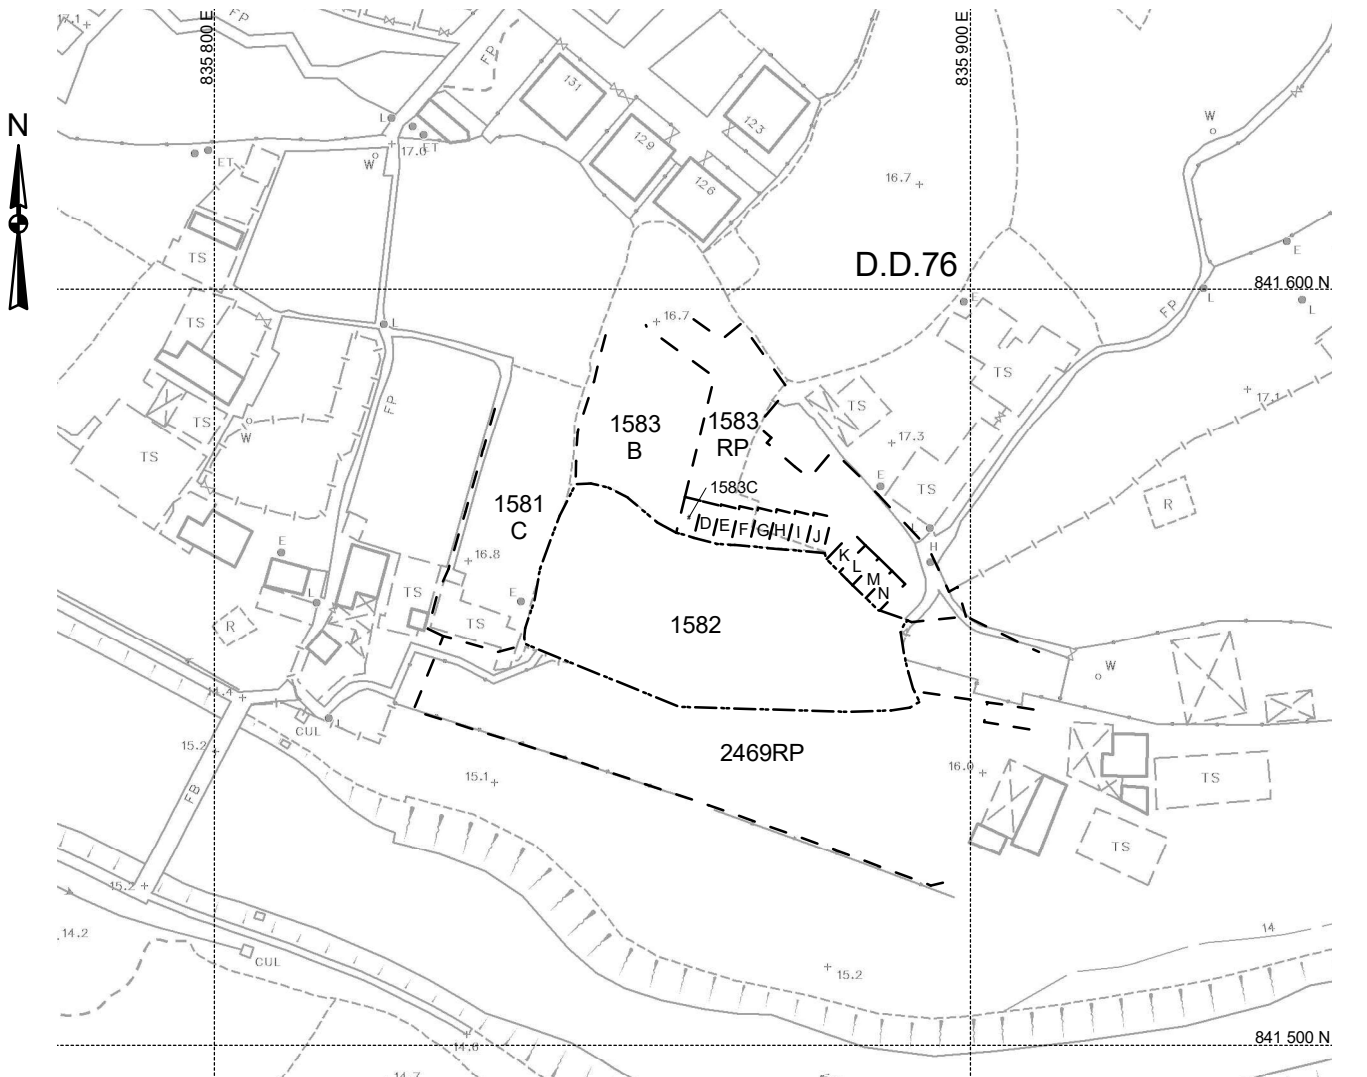


Survey Sheet No. 3-SW-4B

Scale 1:1000





Location

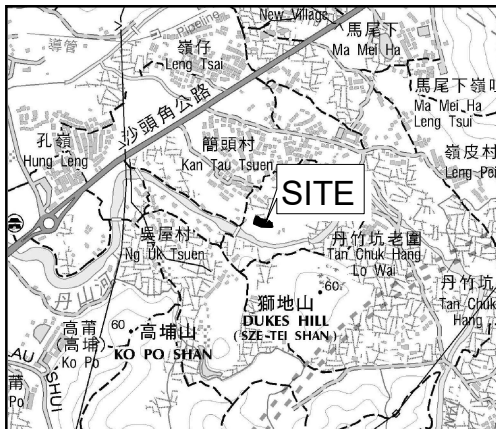


Scale 1:20000

Legend

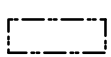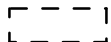-  Application Site (Lot 1582 in D.D.76)
-  Adjacent Lots

Extract from Approved Lung Yeuk Tau and Kwan Tei South
Outline Zoning Plan No.: S/NE-LYT/19

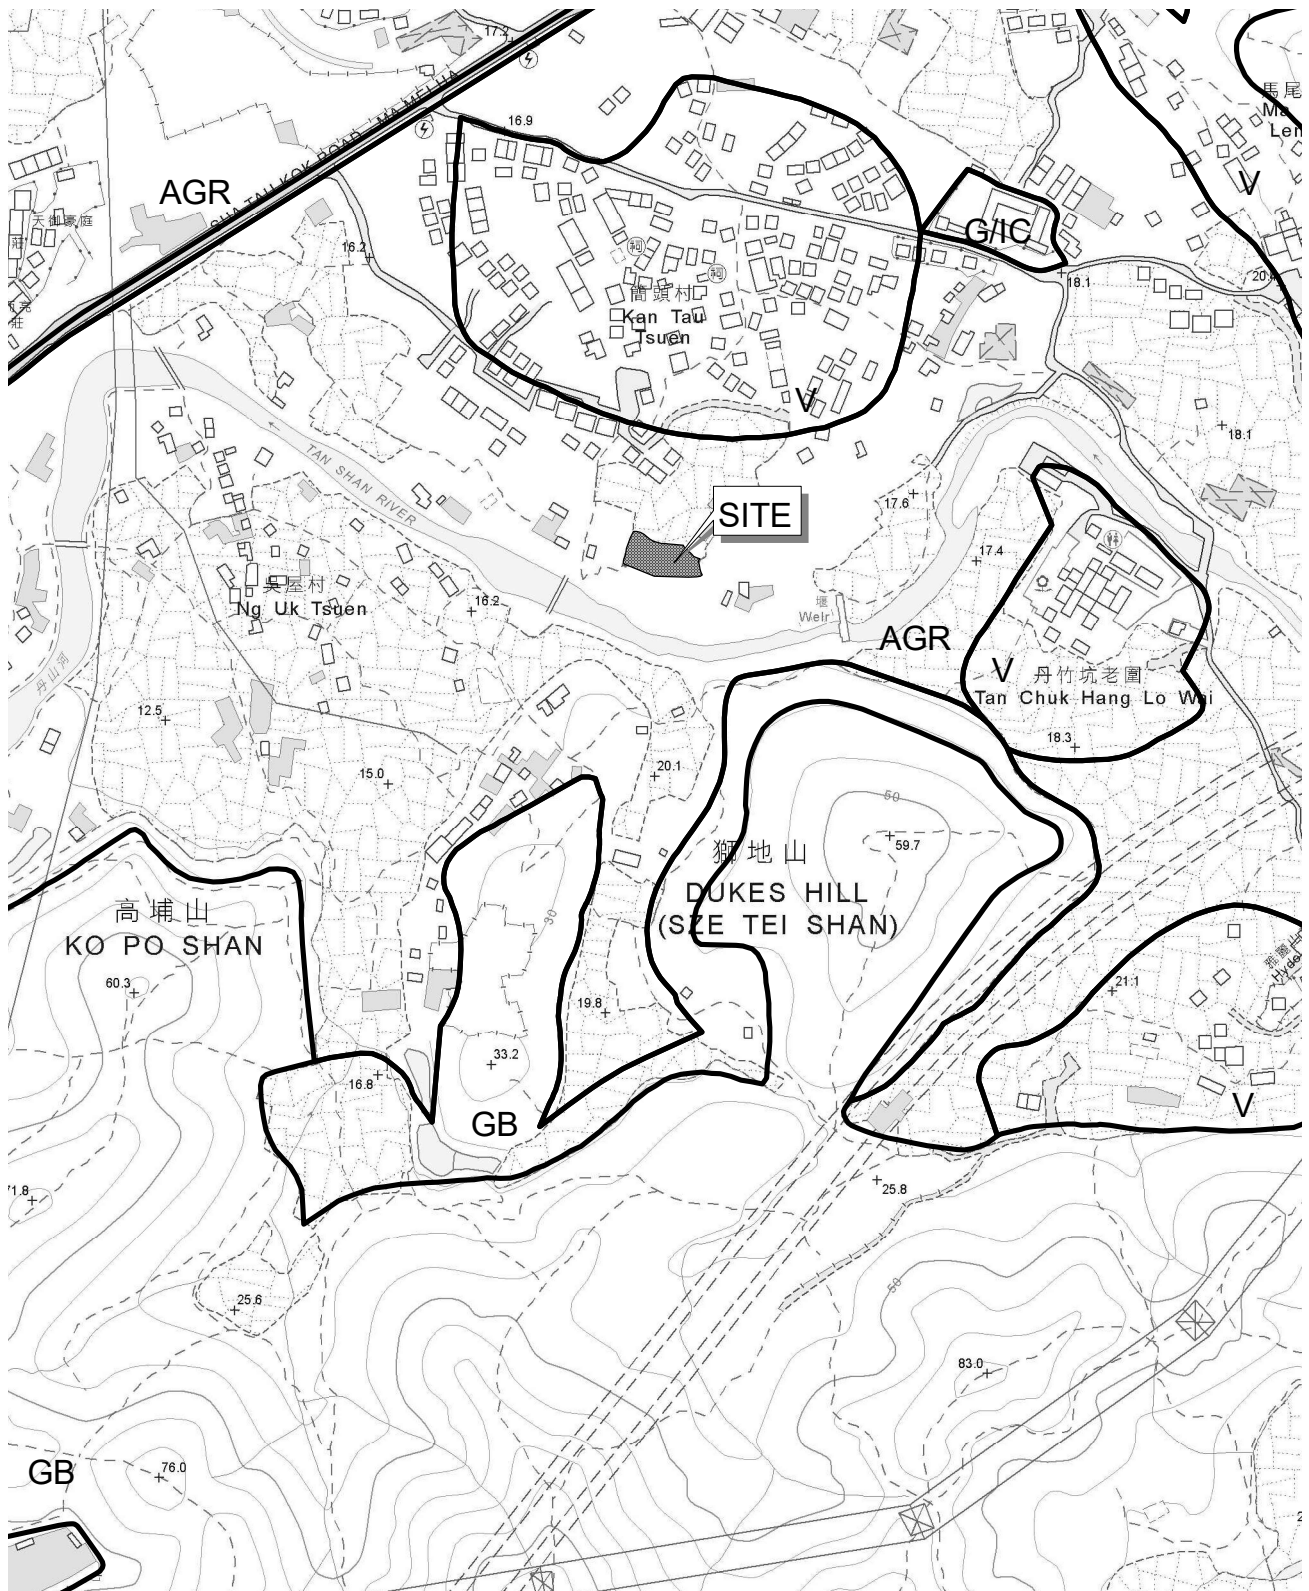

Scale 1:5000

LEGEND

AGR

Agriculture

G/IC

Government, Institution
or Community

GB

Green Belt

V

Village Type Development




Legend


- Solar Panel
- Lot 1582 in D.D.76

Installation summary:

- Power of each panel: 550W
- Panel Model No.: LR5-72HBD-550M
- Size of each panel: 2278mm x 1134 mm
- No. of Panel:284
- Total Power Output:195.5KW

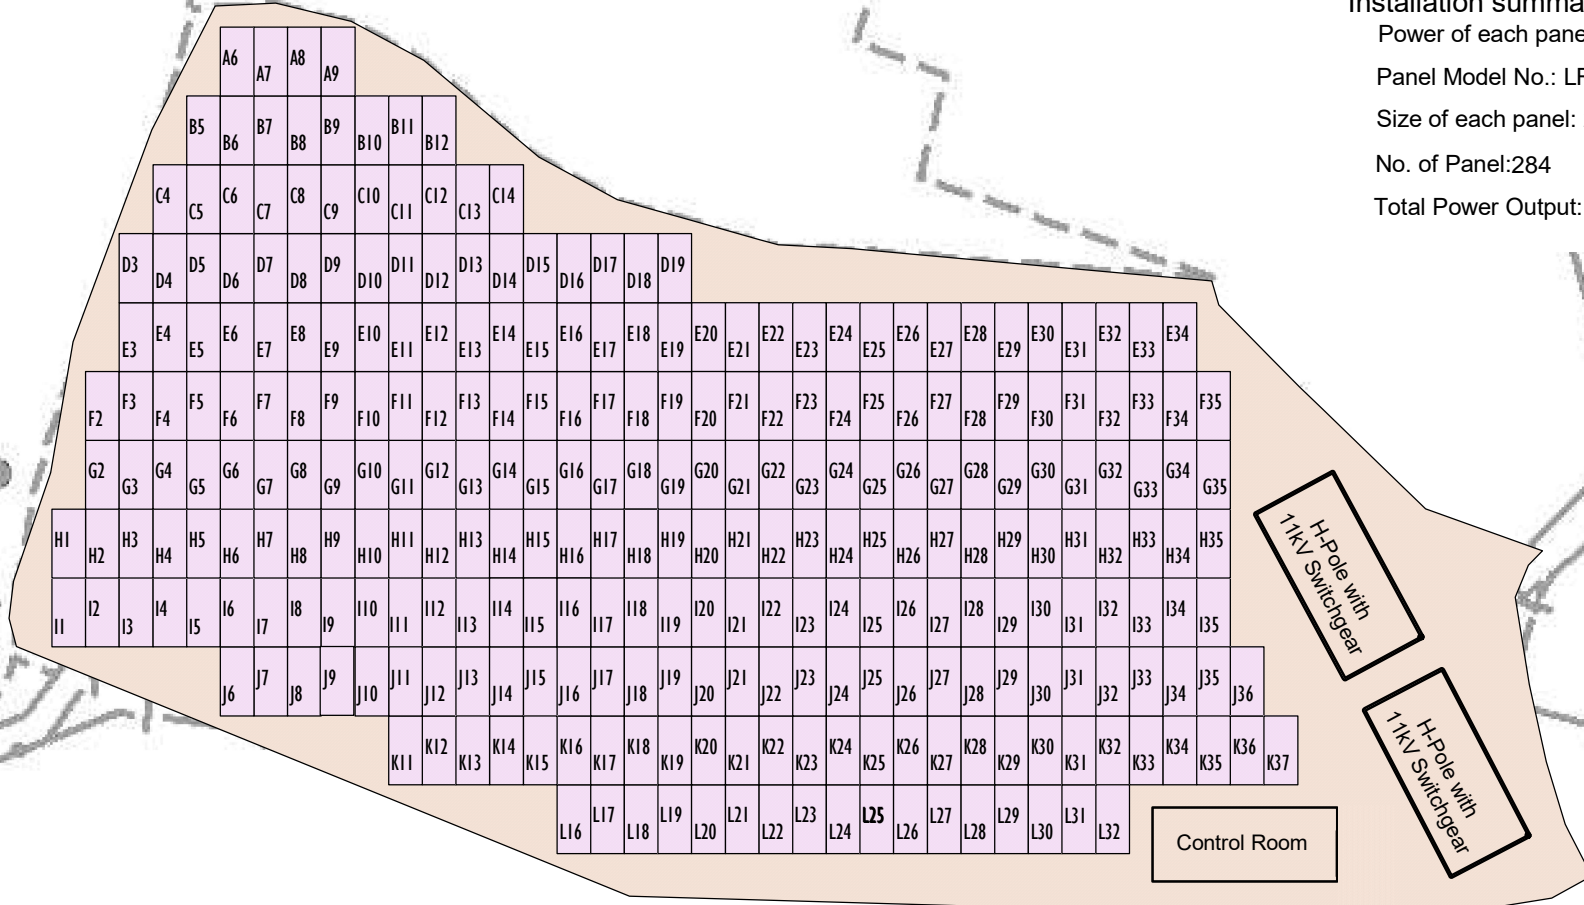

Scale 1:250

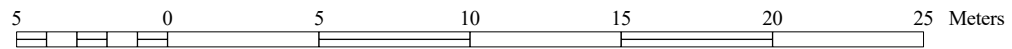

Legend

- Solar Pannel
- Lot 1582 in D.D. 76

Installation summary:

Power of each panel: 550W
 Panel Model No.: LR5-72HBD-550M
 Size of each panel: 2278mm x 1134 mm
 No. of Panel: 284
 Total Power Output: 195.5KW

E20	E21	E22	E23	E24	E25	E26	E27	E28	E29	E30	E31	E32	E33	E34		
F20	F21	F22	F23	F24	F25	F26	F27	F28	F29	F30	F31	F32	F33	F34	F35	
G20	G21	G22	G23	G24	G25	G26	G27	G28	G29	G30	G31	G32	G33	G34	G35	
H20	H21	H22	H23	H24	H25	H26	H27	H28	H29	H30	H31	H32	H33	H34	H35	
I20	I21	I22	I23	I24	I25	I26	I27	I28	I29	I30	I31	I32	I33	I34	I35	
J20	J21	J22	J23	J24	J25	J26	J27	J28	J29	J30	J31	J32	J33	J34	J36	
K20	K21	K22	K23	K24	K25	K26	K27	K28	K29	K30	K31	K32	K33	K34	K36	K37
L20	L21	L22	L23	L24	L25	L26	L27	L28	L29	L30	L31	L32	L33	L34	L36	L37



Control Room

H-Pole with 11kV Switchgear


H-Pole with 11kV Switchgear

Standard Container
 (6.10 m(L) x 2.44 m(W) x 2.62 m (H))


Scale 1:250

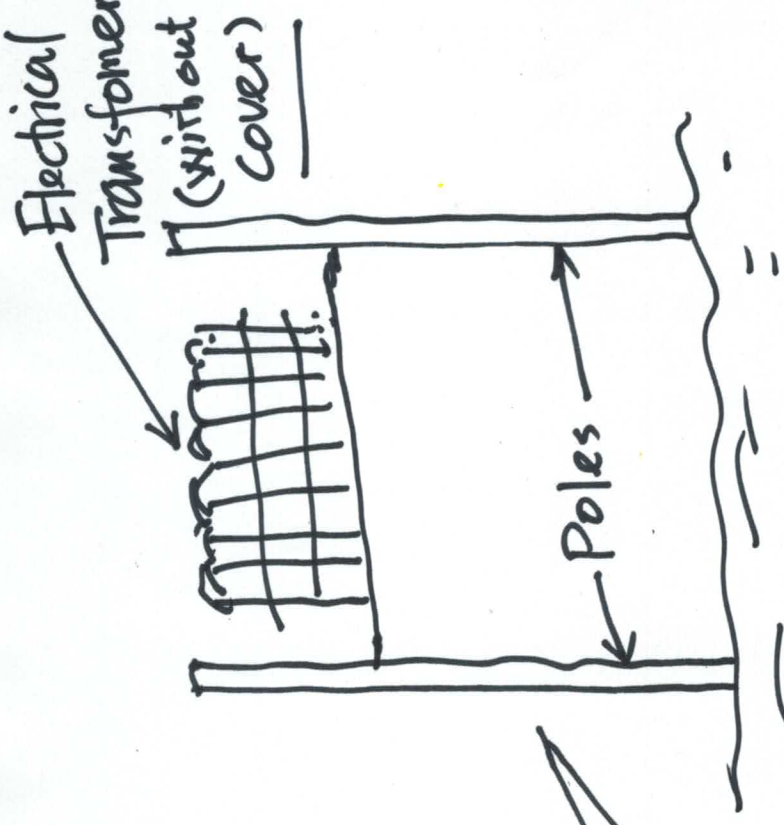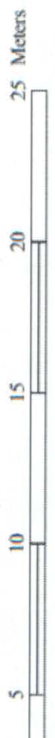

Sketch Drawing showing the Two
11 kV Switchgear Transformers
positioned on high-post without
cover.

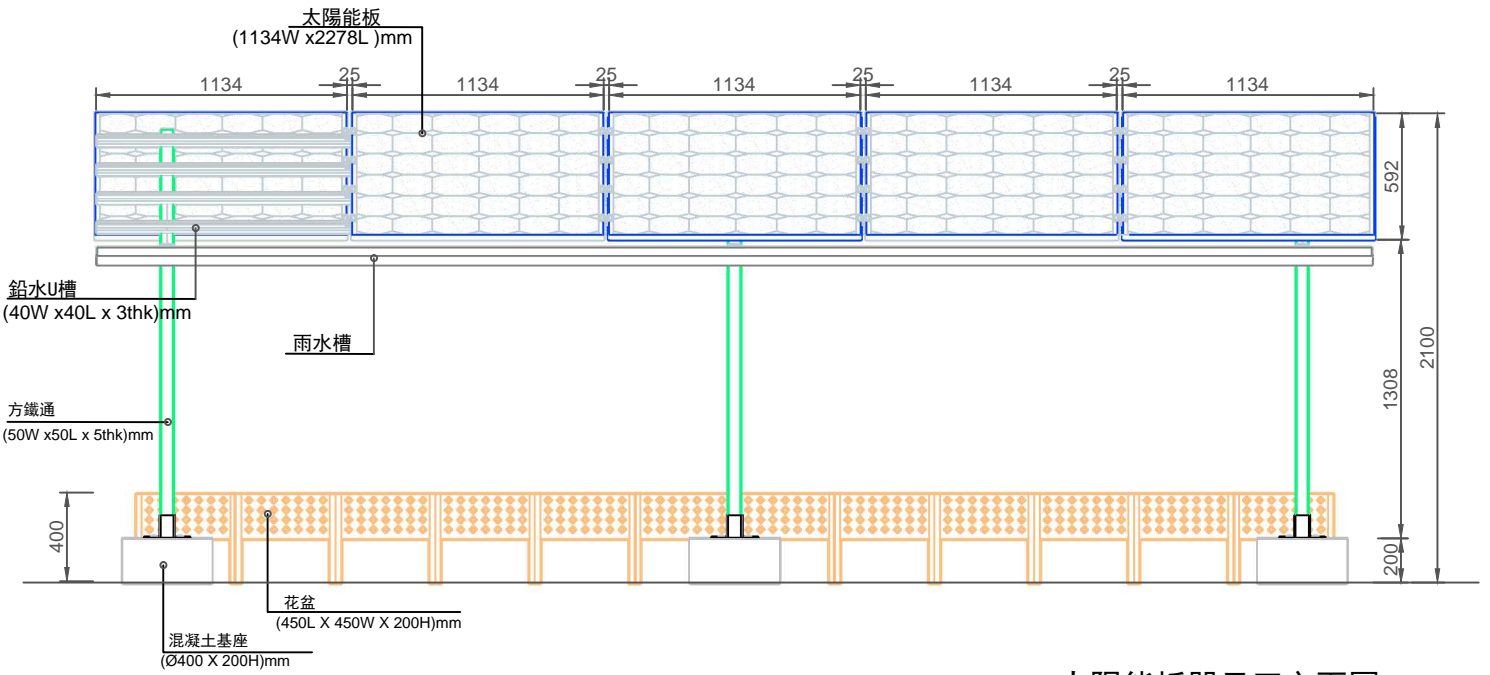

太陽能板單元正立面圖

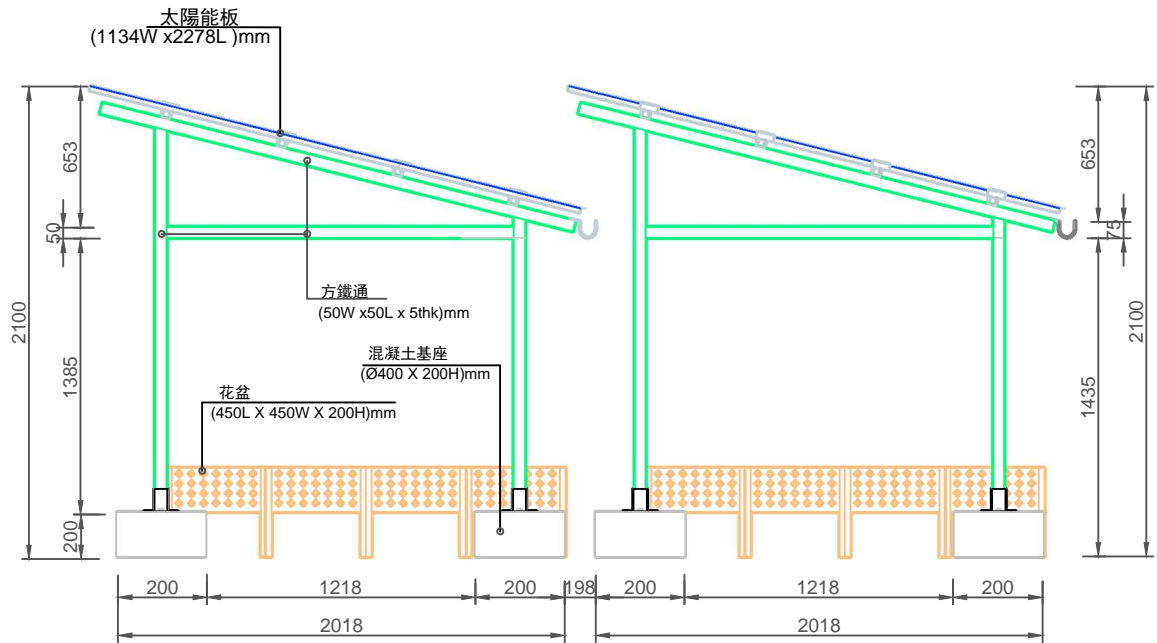

太陽能板單元側立面圖

