



**PROPOSED BUILDING LICENCE PLAN
LOT NO. 1772 S.A IN D.D.76**

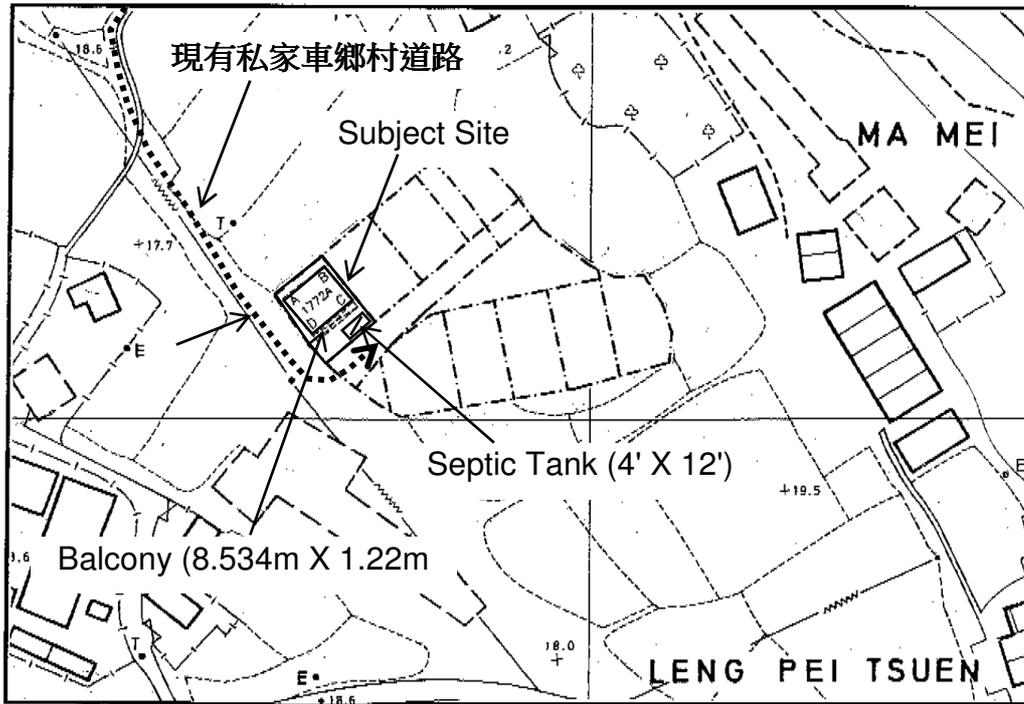

SCALE 1:1000

LOCATION PLAN

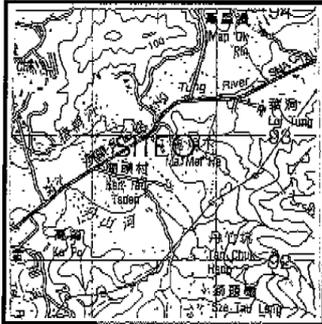

COLOURED PINK AREA : 65.03 SQUARE METRES (ABOUT)

Line	Bearing	Distance(M)	Northing	Easting	Pt.
A-B	49° 47' 00"	8.534	841 819.518	836 149.979	A
B-C	139° 47' 00"	7.620	841 825.029	836 156.496	B
C-D	229° 47' 00"	8.534	841 819.210	836 161.416	C
D-A	319° 47' 00"	7.620	841 813.700	836 154.899	D

圖例 :

項目名稱 :

擬議屋宇
(新界豁免管制屋
宇-小型屋宇)

圖目 :

佈局平面圖
(Proposed Layout Plan)

比例 :

NTS

日期 :

23/11/2024

圖號 :

Figure 1

備註 :