



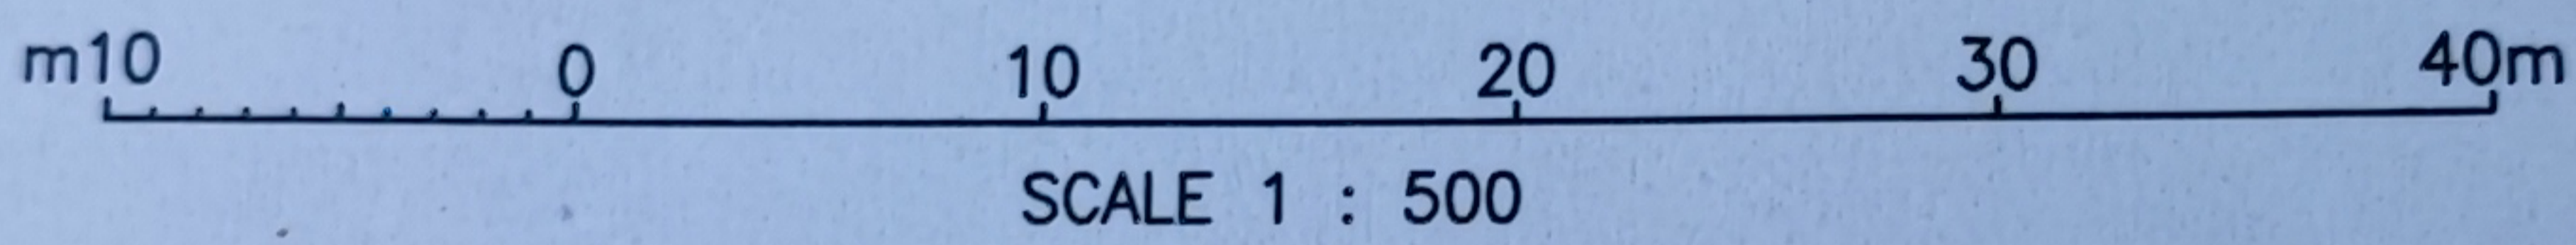


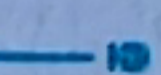
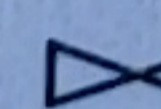
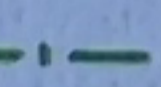
Plan of Lot No.138 RP in DD.46

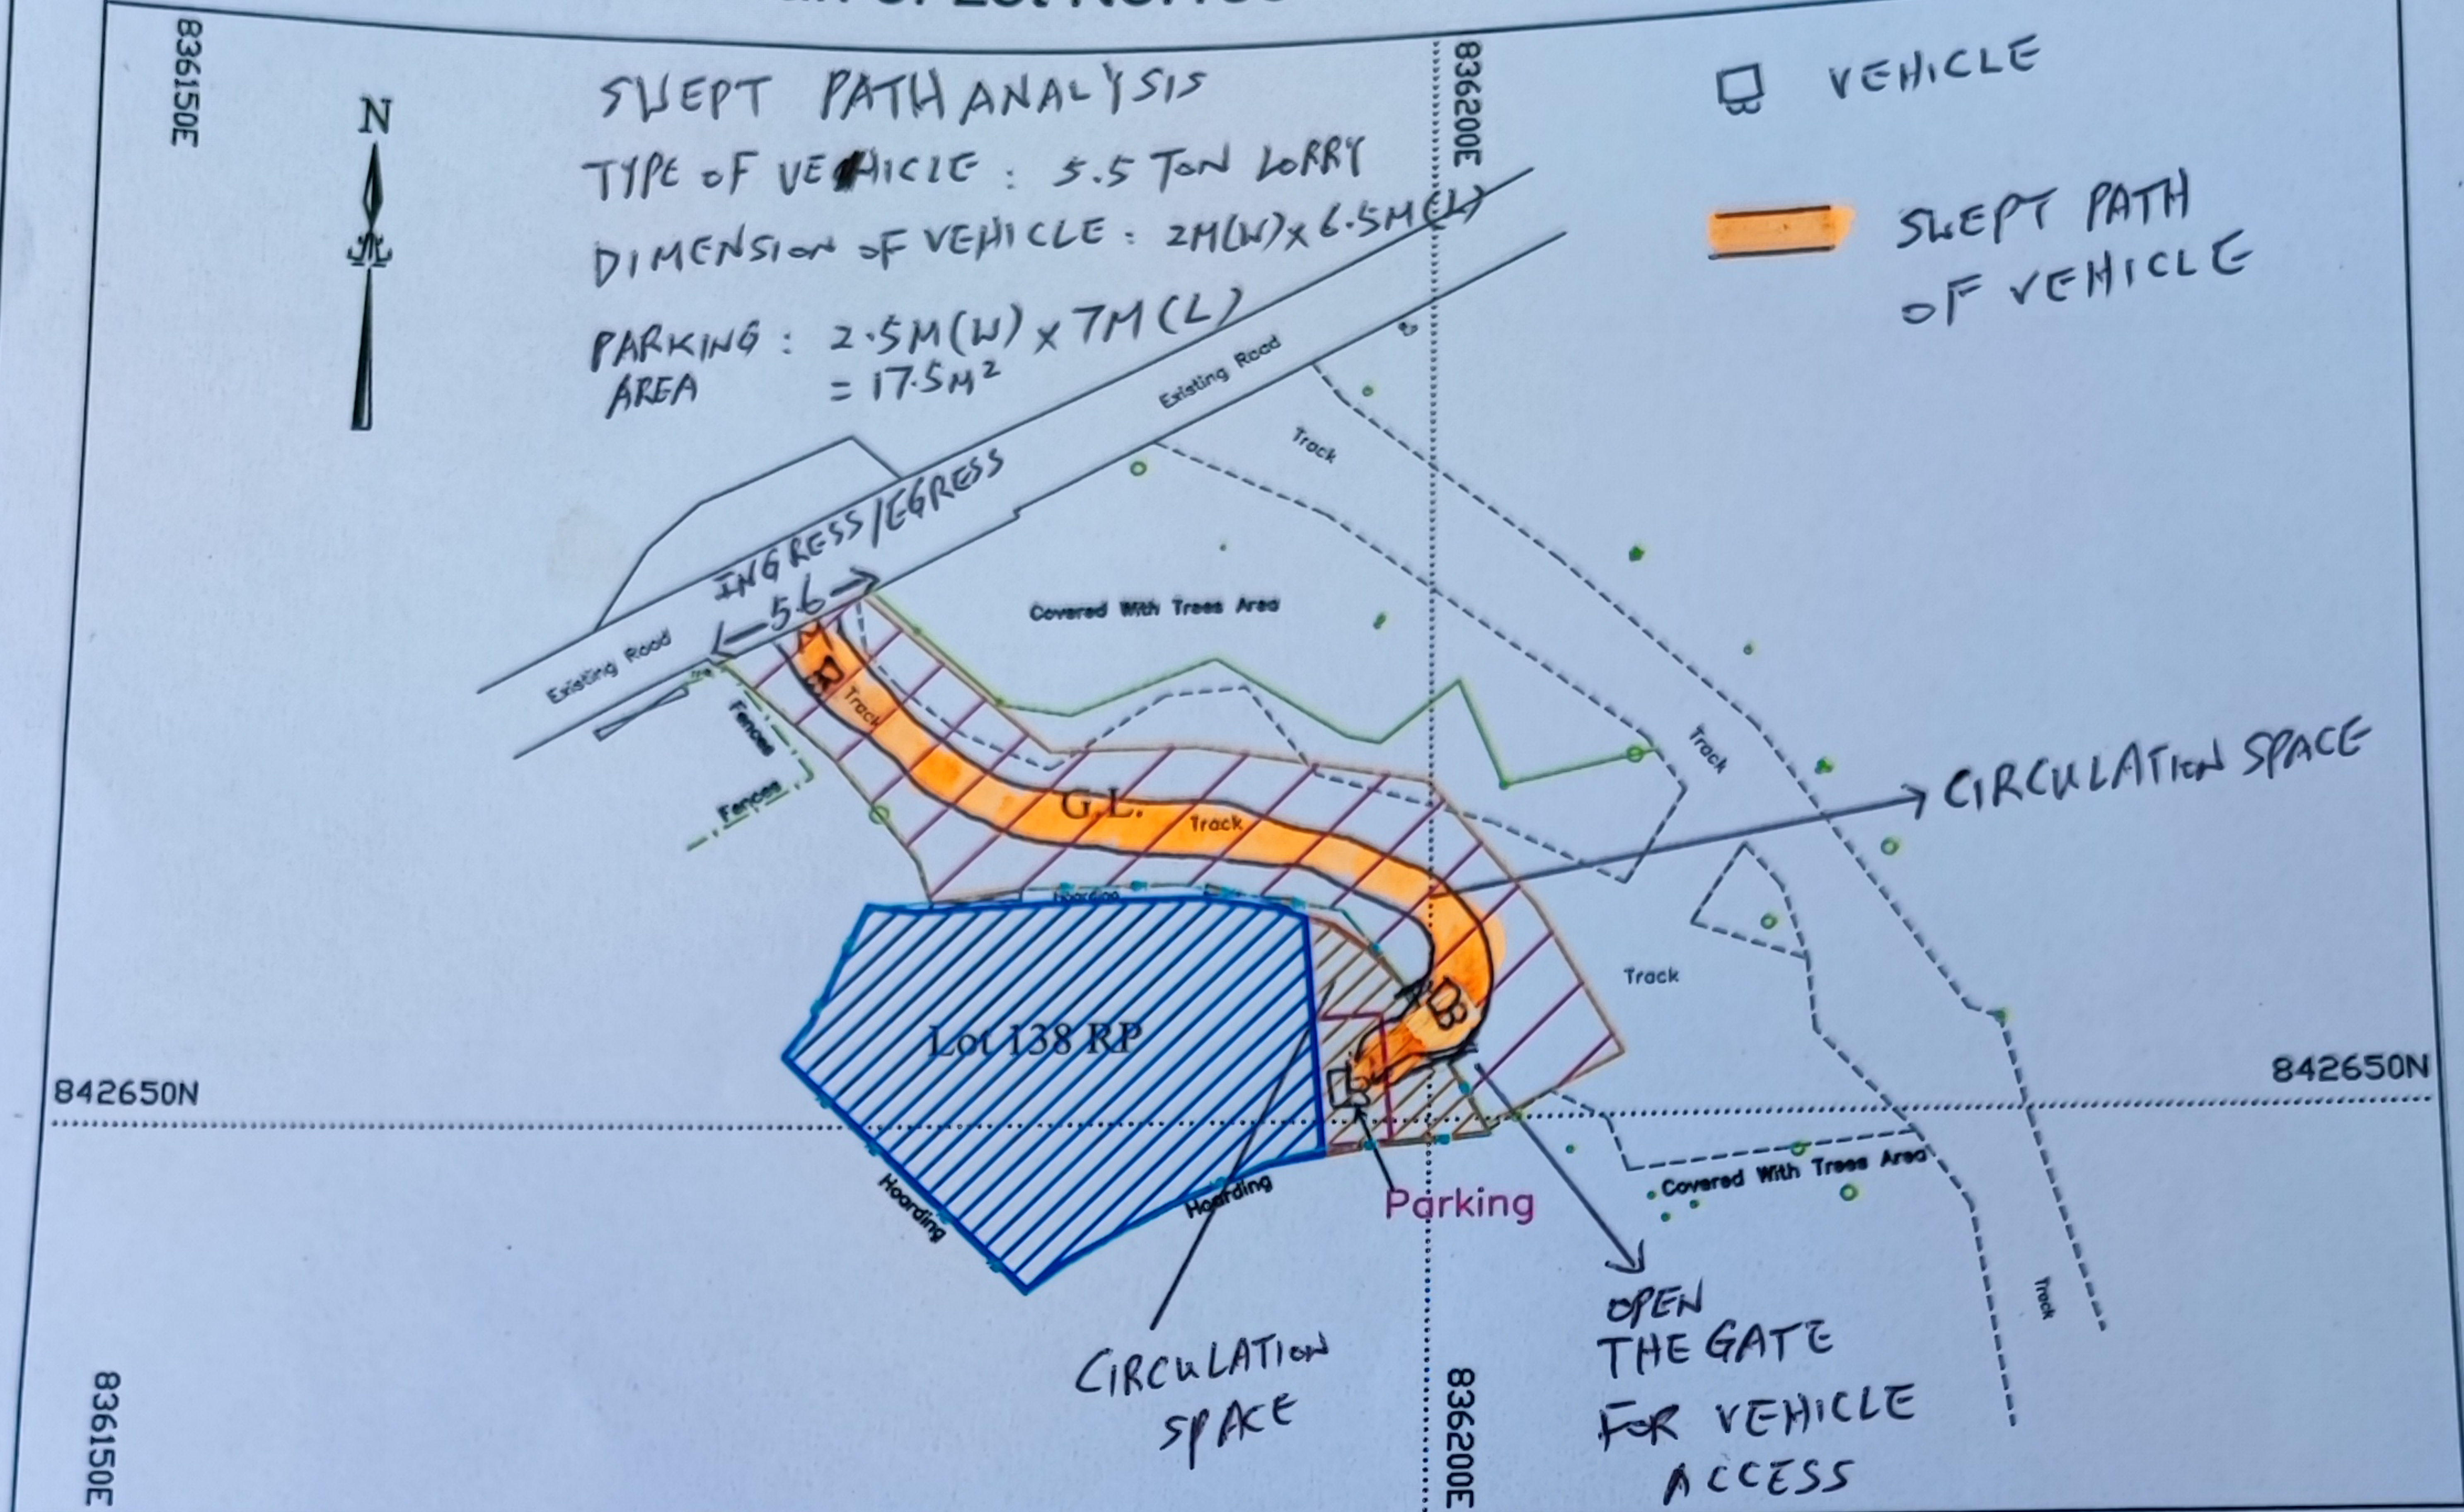


 動物飼養所,
 擬建上蓋範圍
 Area: 214.1m² (about)
 擬建上蓋部份高度4.5米


 Parking
 Open Space
 Area: 36.0m² (about)

Legend

-  Lot Boundary
-  Road
-  Proposed ROW
-  Hoarding
-  Gate
-  Fences

Date: 11/01/2024