


# LOCATION PLAN

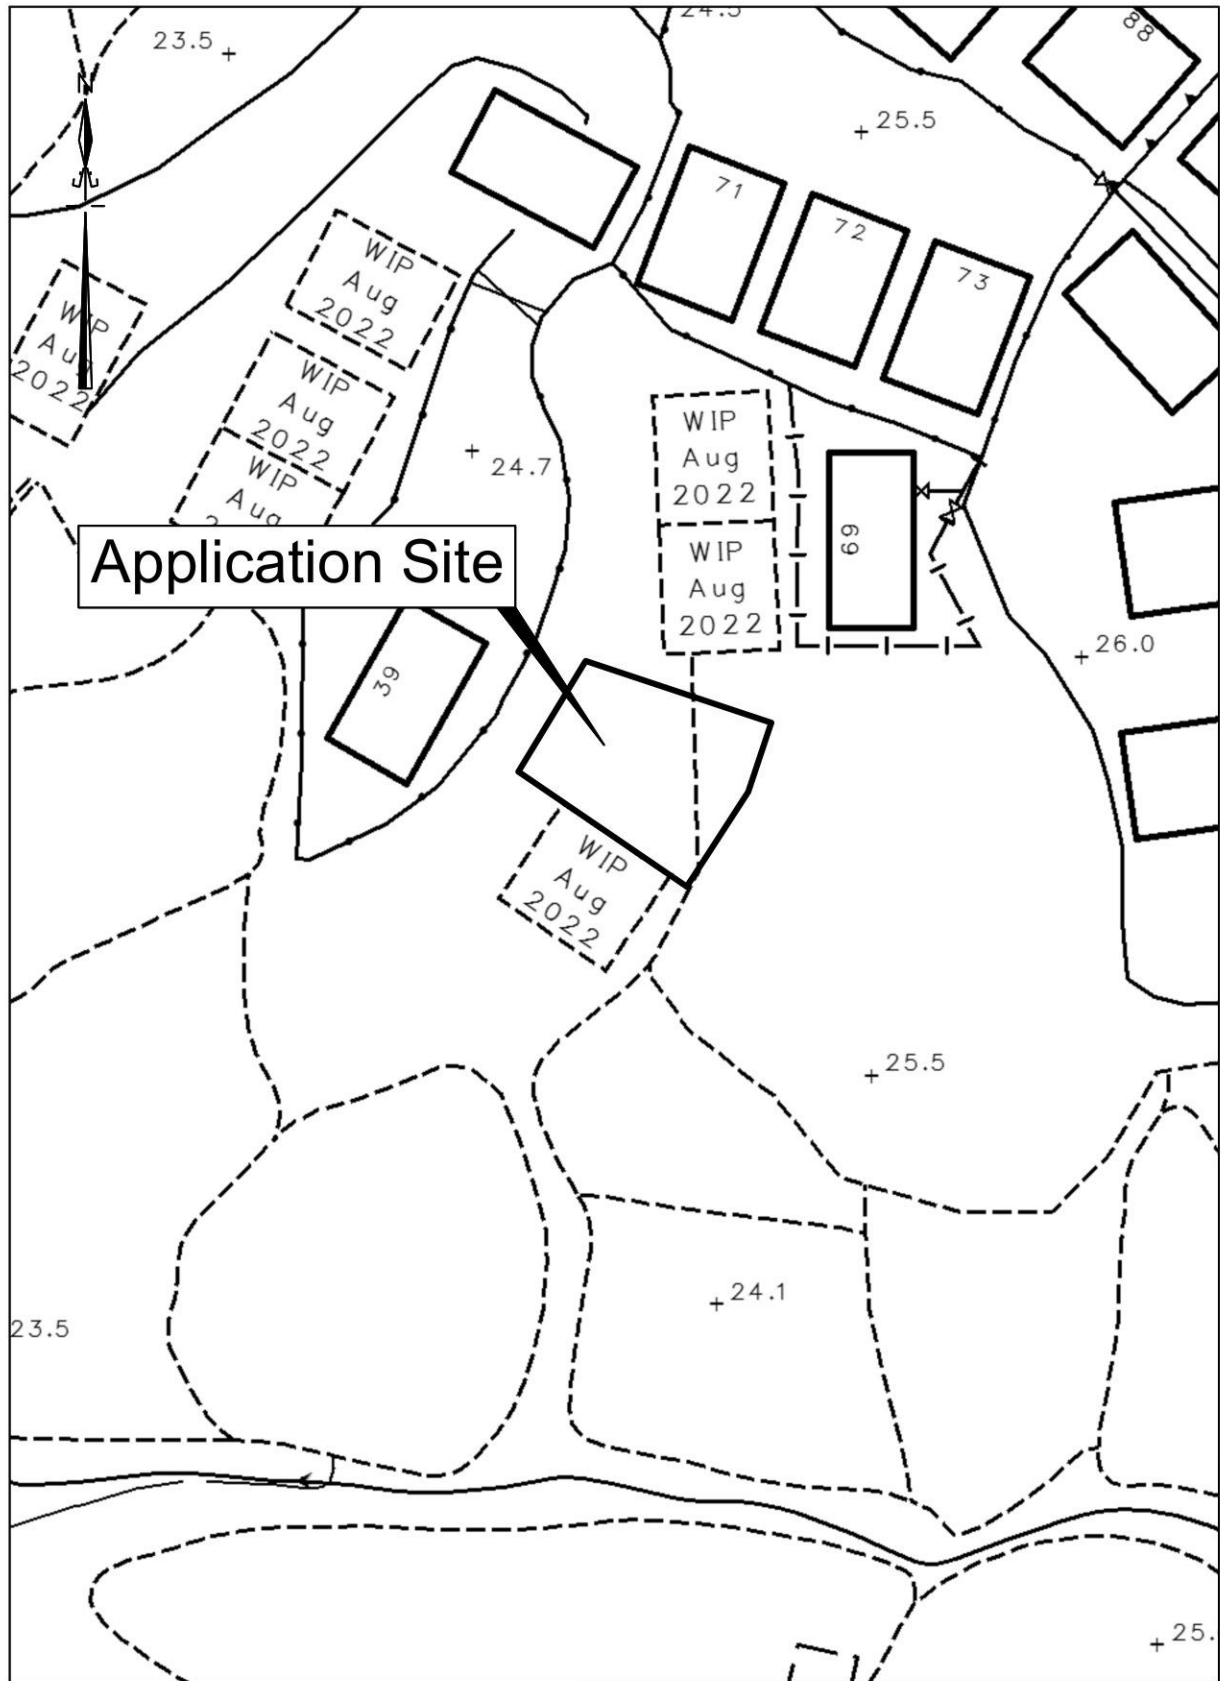

卓 弘 測 量 服 務 公 司  
CHUO WANG SURVEY SERVICES COMPANY

1/F, Block A, Wo Tai Building, No. 2-24, Wo Tai Street,  
Luen Wo Hui, Fanling, N.T.


Telephone : 26831600 Mobile : 66862836 Fax : 26831380  
E-mail - chuowang.ssc@gmail.com / h.y.pang@hotmail.com

Scale : 1 : 500


Survey Sheet No. : 3-NW-25D

Date : May 2024

# PROPOSED SMALL HOUSE IN LOT NO. 560 S.C IN D.D.46

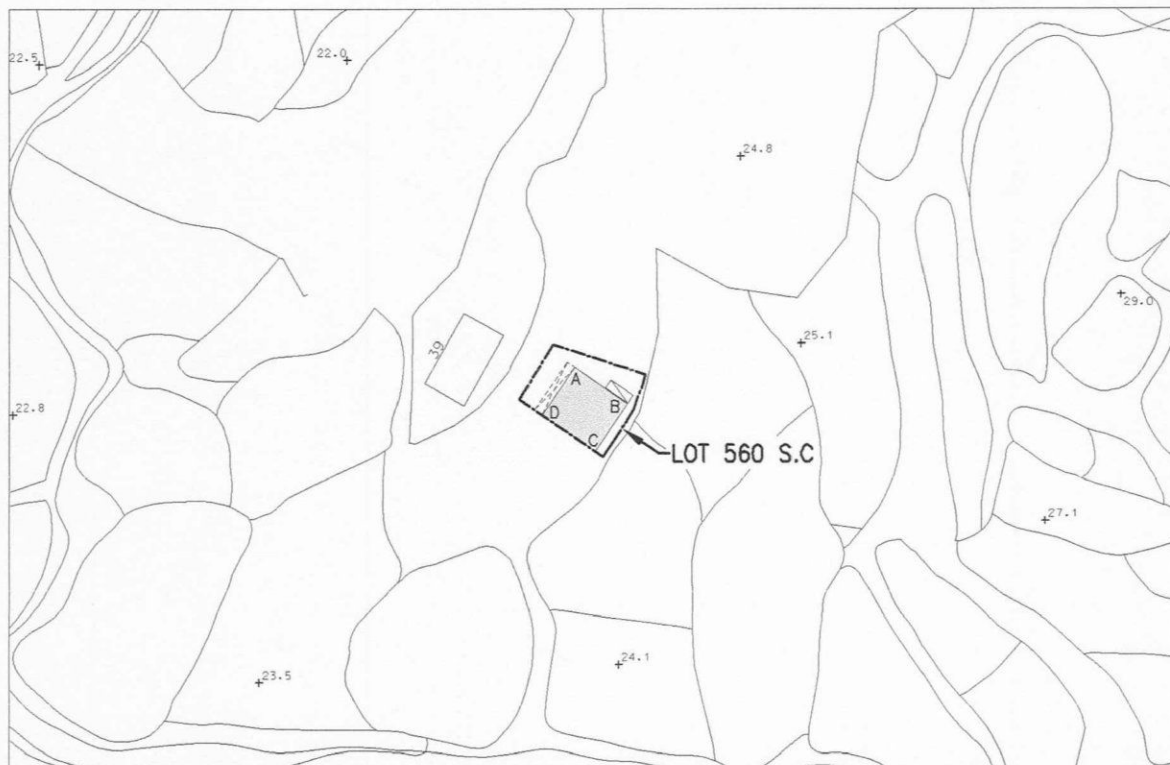

**LOCATION PLAN**

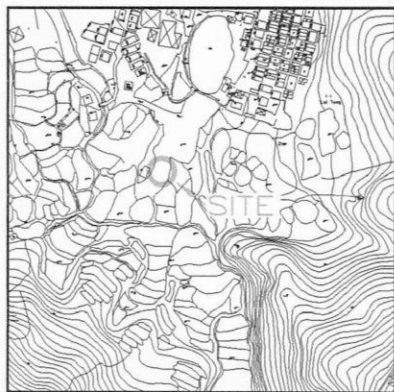

COLOURED PINK AREA : 65.03 SQUARE METRES (ABOUT)

| Line | Bearing      | Distance(m) | Northing(m) | Easting(m) | Pt. |
|------|--------------|-------------|-------------|------------|-----|
| A-B  | 124° 14' 41" | 8.534       | 842223.745  | 836902.581 | A   |
| B-C  | 214° 14' 41" | 7.620       | 842218.943  | 836909.635 | B   |
| C-D  | 304° 14' 41" | 8.534       | 842212.644  | 836905.347 | C   |
| D-A  | 34° 14' 41"  | 7.620       | 842217.446  | 836898.293 | D   |

**Remark:**

Please refer to SRP Nos. SRP/DN/054/0087/D1 for boundary information of Lot No. 560 S.C in D.D.46.

**Legends:**

- Septic Tank (4' x 12')
- Balcony (7.620m x 1.220m)

Scale 1:1000

Survey Sheet No.: 3-NW-25D

Date: May 2011

Plan No. : CW/DN/46/560C/BL

**卓 弘 測 量 服 務 公 司**  
**CHUO WANG SURVEY SERVICES COMPANY**

1/F, Block A, Wo Tai Building, No. 24, Wo Tai Street, Leun Wo Hui, Fanling, N.T.  
Telephone : 26831600 Mobile : 66862836 Fax : 26831380  
E-mail : chuowang.ssc@gmail.com / h.y.pang@hotmail.com