

LOT NO. 334 S.F IN D.D.37



ENLARGED DIAGRAM:


- Proposed Main Features:
1. Number of storeys: 3
 2. Height of house: 27 feet
 3. Height of stairhood: 7 feet

NOTES:

- SEPTIC TANK (1.4m x 4.6m)
- BALCONY (4.95m x 1.2m)

COLORED PINK AREA: 65.03 SQUARE METRES (ABOUT)

SCALE 1 : 1000

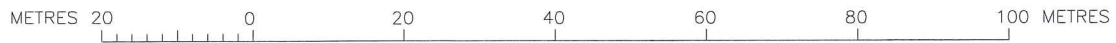

LINE	DISTANCE IN METRES	BEARING ° ' "	PT.	CO-ORDINATES DATA (ORIGIN 1980 DATUM)	
				NORTHING	EASTING
AB	0.075	299 58 37	A	842907.698	836776.994
BC	0.225	29 58 37	B	842907.735	836776.929
CD	1.275	119 58 37	C	842907.930	836777.042
DE	1.648	29 58 37	D	842907.293	836778.146
EF	2.525	119 58 37	E	842908.720	836778.969
FG	1.902	29 58 37	F	842907.459	836781.157
GH	4.800	119 58 37	G	842909.107	836782.107
HJ	9.750	209 58 37	H	842906.708	836786.265
JK	4.800	299 58 37	J	842898.263	836781.394
KL	1.903	29 58 37	K	842900.661	836777.236
LM	2.525	299 58 37	L	842902.309	836778.186
MN	1.647	29 58 37	M	842903.571	836775.999
NP	1.275	299 58 37	N	842904.998	836776.822
PQ	0.225	29 58 37	P	842905.635	836775.718
QR	0.075	119 58 37	Q	842905.830	836775.830
RA	2.200	29 58 37	R	842905.792	836775.895

Ref	Colour
B	BROWN
G	GREEN
I	INDIGO
O	ORANGE
P	PINK
R	RED
V	VIOLET
Y	YELLOW
GY	GREY

/// Prefixes hatched black of above

LAND MARKER (1980) H.K. CO., LTD.
 標誌測量(1980)香港有限公司

FILE NO.: 3769

SURVEY SHEET NO. 3-NW-25A & 25B

DATE : 22 JANUARY 2015

PLAN NO. SH334F-D

I, JOSEPH Y C WONG, an Authorized Land Surveyor registered under the Land Survey Ordinance (Cap.473), hereby certify that this Setting Out Plan has been prepared from land boundary surveys that were carried out by me or under my direct supervision in conformity with the Code of Practice approved by the Land Survey Authority under the above Ordinance, and that this plan correctly represents that survey completed on the thirty first of July, 2013.

Dated this eighth day of June



Authorized Land Surveyor

Figure 3: Dimension Plan of the Proposed NTEH on Lot 334S.F in D.D.37