


# ROUTING PLAN

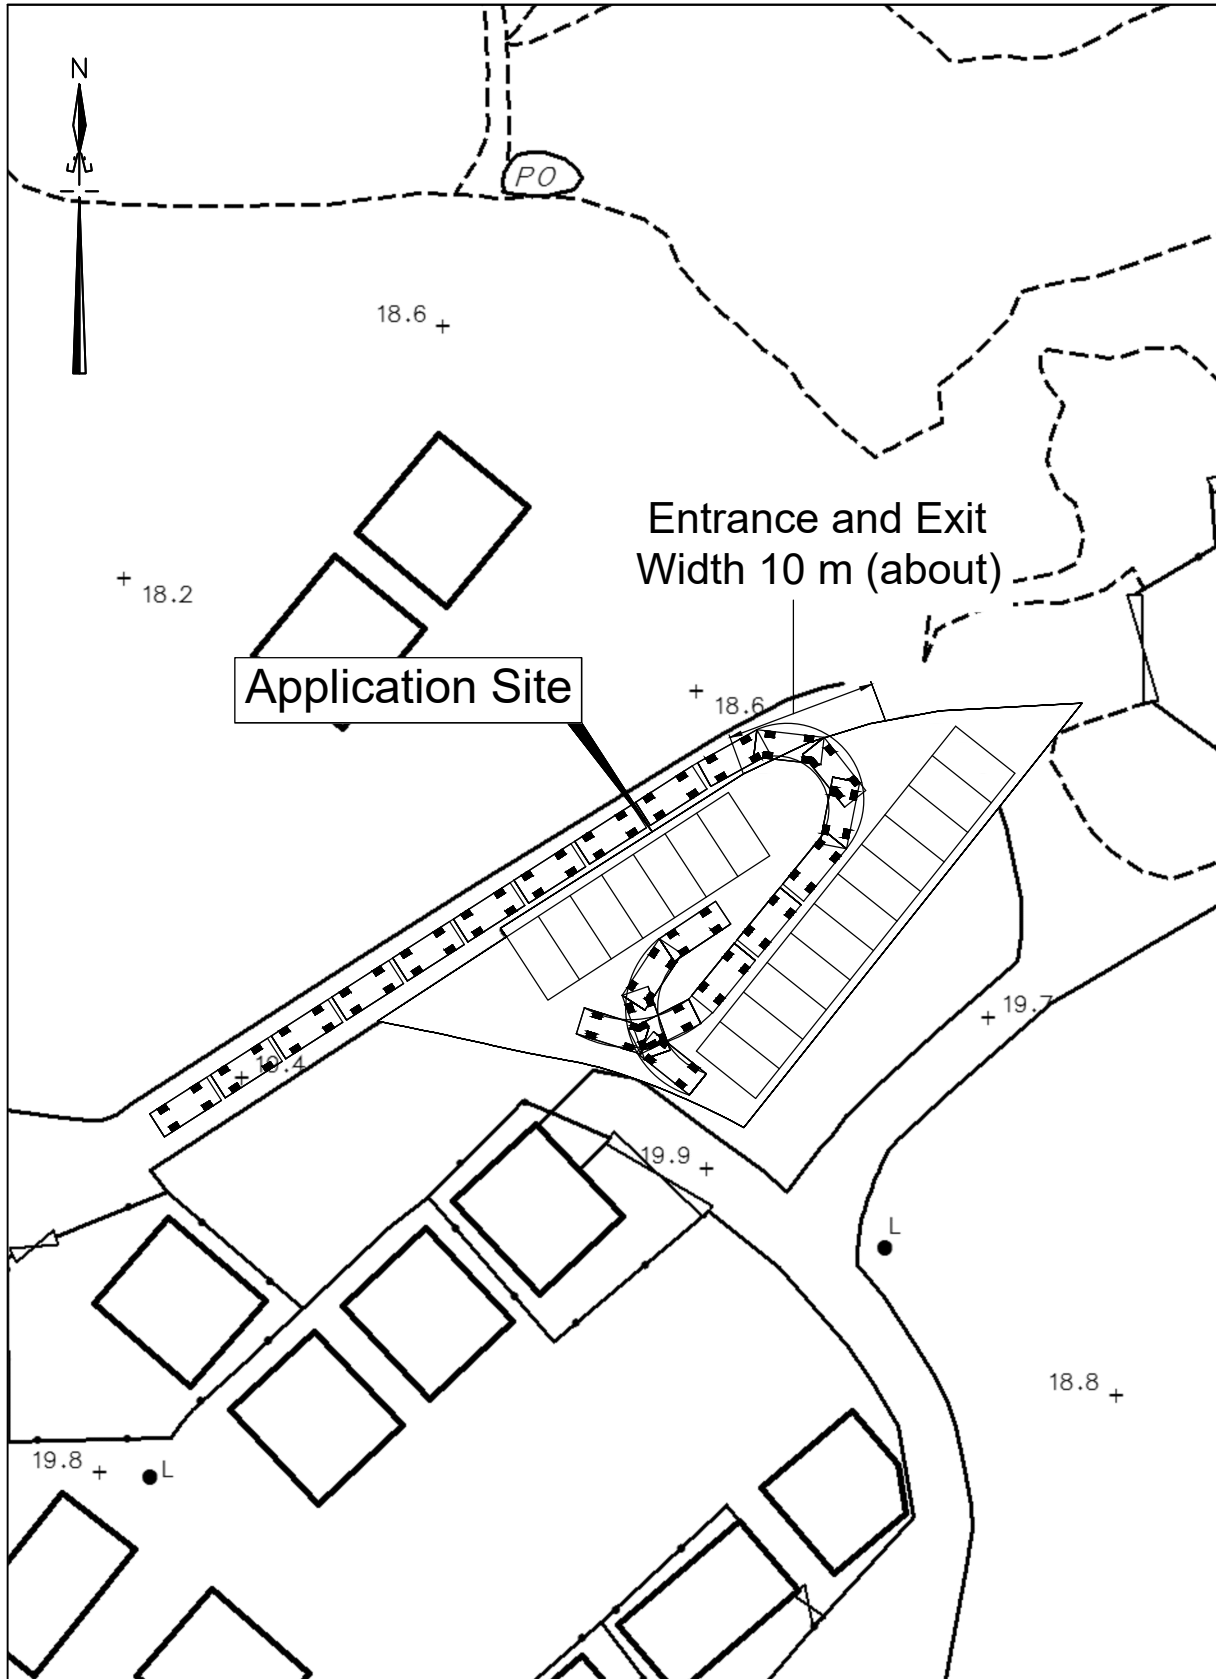

卓 弘 測 量 服 務 公 司  
CHUO WANG SURVEY SERVICES COMPANY

Scale : 1 : 500  
Survey Sheet No. : 3-NW-25C  
Date : January 2025