

# LOCATION PLAN



卓 弘 測 量 服 務 公 司  
CHUO WANG SURVEY SERVICES COMPANY

1/F, Block A, Wo Tai Building, No. 2-24, Wo Tai Street,  
Luen Wo Hui, Fanling, N.T.


Telephone : 26831600 Mobile : 66862836 Fax : 26831380  
E-mail - chuowang.ssc@gmail.com / h.y.pang@hotmail.com

Scale : 1 : 500

Survey Sheet No. : 3-SW-11B

Date : January 2024

# Dimension Plan of the Proposed Small House on Lot 1579 S.D in D.D. 91 Kai Leng, North

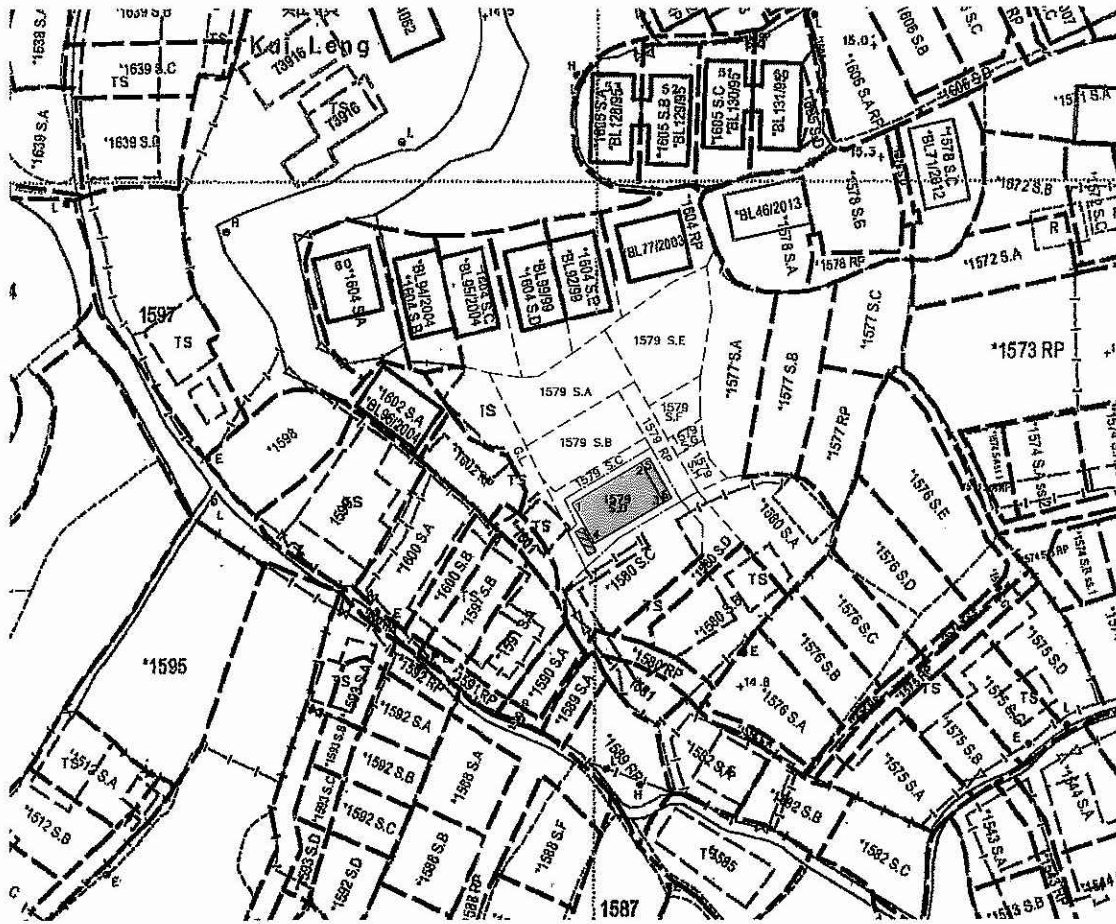

Coloured Pink Area 65.03 Square Metres ( About )  
Scale 1 : 1000

- Balcony
- Septic Tank

Side	Bearing ° ' "	Distance in Metres	Pt	Co-ordinate Data (1980 Datum)		Remarks
				N	E	
1 - 2	59 42 19	10.668	1	839257.686	831396.966	
2 - 3	149 42 19	6.096	2	839263.067	831406.177	
3 - 4	239 42 19	10.668	3	839257.804	831409.252	
4 - 1	329 42 19	6.096	4	839252.422	831400.041	
<b>Co-ordinates of the balcony</b>						
2 - 5	59 42 19	1.220	2	839263.067	831406.177	
5 - 6	149 42 19	6.096	5	839263.683	831407.231	
6 - 3	239 42 19	1.220	6	839258.419	831410.306	
3 - 2	329 42 19	6.096	3	839257.804	831409.252	

**卓 弘 測 量 服 務 公 司**  
**CHUO WANG SURVEY SERVICES COMPANY**

1/F, Block A, Wo Tai Building, No. 2-24, Wo Tai Street,  
Luen Wo Hui, Fanling, N.T.  
Telephone : 26831600 Mobile : 66862836 Fax : 26831380  
E-mail - chuowang.ssc@gmail.com / h.y.pang@hotmail.com

Scale : 1 : 1000  
Survey Sheet No. : 3-SW-11B  
Date : January 2024