


Annex E

**Letter of Acceptance of the Implementation of
Traffic Improvement Measures by PlanD dated 5 Aug 2020 under
Application No. A/NE-TKL/602
and
Swept Path Analysis in Traffic Impact Assessment
under S16 Planning Application No. A/NE-TKL/602**

規 劃 署

沙田、大埔及北區規劃處
新界沙田上禾輦路1號
沙田政府合署13樓

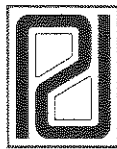

Planning Department

Sha Tin, Tai Po & North
District Planning Office
13/F, Sha Tin Government Offices,
1 Sheung Wo Che Road, Sha Tin, N.T.

本函檔號 Your Reference S1330/DD77PC/18/010Lg
本署檔號 Our Reference () in TPB/A/NE-TKL/602
電話號碼 Tel. No.: 2158 6220
傳真機號碼 Fax No.: 2691 2806 / 2696 2377

Kenneth To & Associates Ltd.
Unit K, 16/F, MG Tower,
133 Hoi Bun Road,
Kwun Tong, Kowloon
(Attn.: Ms. Camille Lam)

By Post and Fax ()

5 August 2020

Dear Mr. Lam,

**Temporary Vehicle Repair Workshop for Lorry, Coach and Container Vehicle with Ancillary
Office & Electricity Transformer Station for a Period of 3 Years
Lots 783 and 784 in D.D. 77 and Adjoining Government Land
Ping Che, New Territories**


(Compliance with Approval Condition (i) for Application No. A/NE-TKL/602)


I refer to your submission dated 23.6.2020 for compliance with approval condition (i) in relation to the implementation of traffic improvement measures identified in the Traffic Impact Assessment of the captioned planning permission.

The Commissioner of Transport (Contact person: Ms. Jocelyn TSANG; Tel.: 2399 2405) has been consulted and advised that approval condition (i) is considered complied with. Nevertheless, the applicant is advised to use road markings instead of traffic cones to delineate the pedestrian passage way.


Should you have any queries, please feel free to contact Ms. Michelle CHAN of this department at 2158 6391.

Yours faithfully,


(Ms. Jessica CHU)
for and on behalf of
Director of Planning

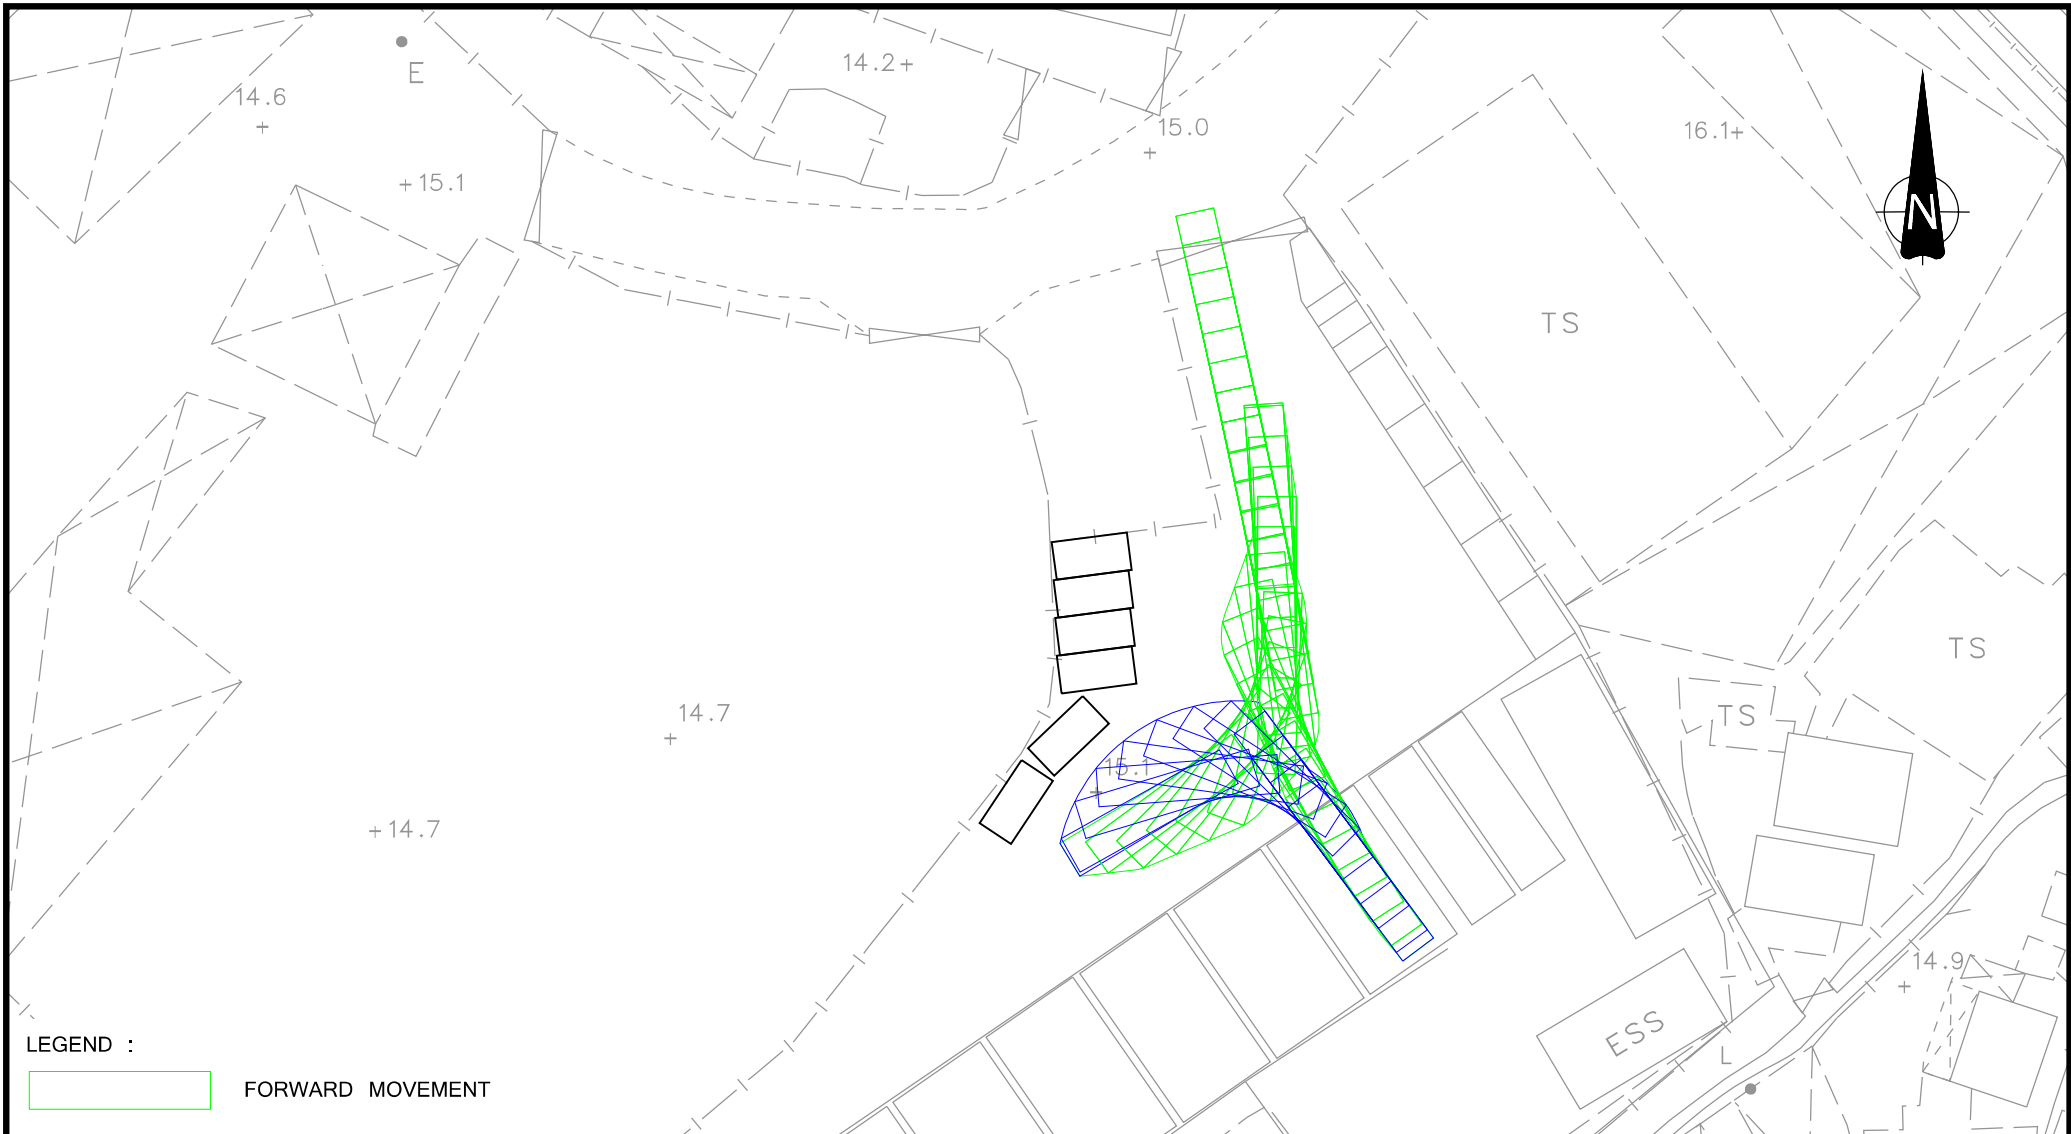


LEGEND :

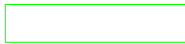

FORWARD MOVEMENT

Rev.	Description	Checked	Date	Rev.	Description	Checked	Date	Rev.	Description	Checked	Date
-		-	-	-		-	-	-		-	-
Project Title				Drawing Title							
PROPOSED TEMPORARY VEHICLE REPAIR WORKSHOP FOR LORRY, COACH AND CONTAINER VEHICLE AT LOTS 783 & 784 IN D.D.77, PING CHE - TRAFFIC IMPROVEMENT MEASURES				SWEPT PATH ANALYSIS OF 12m LONG VEHICLE							
Designed		Checked		Scale		Date		Drawing No.		Rev.	
CFC		WLP		1:500(A4)		FEB 2018		2		-	



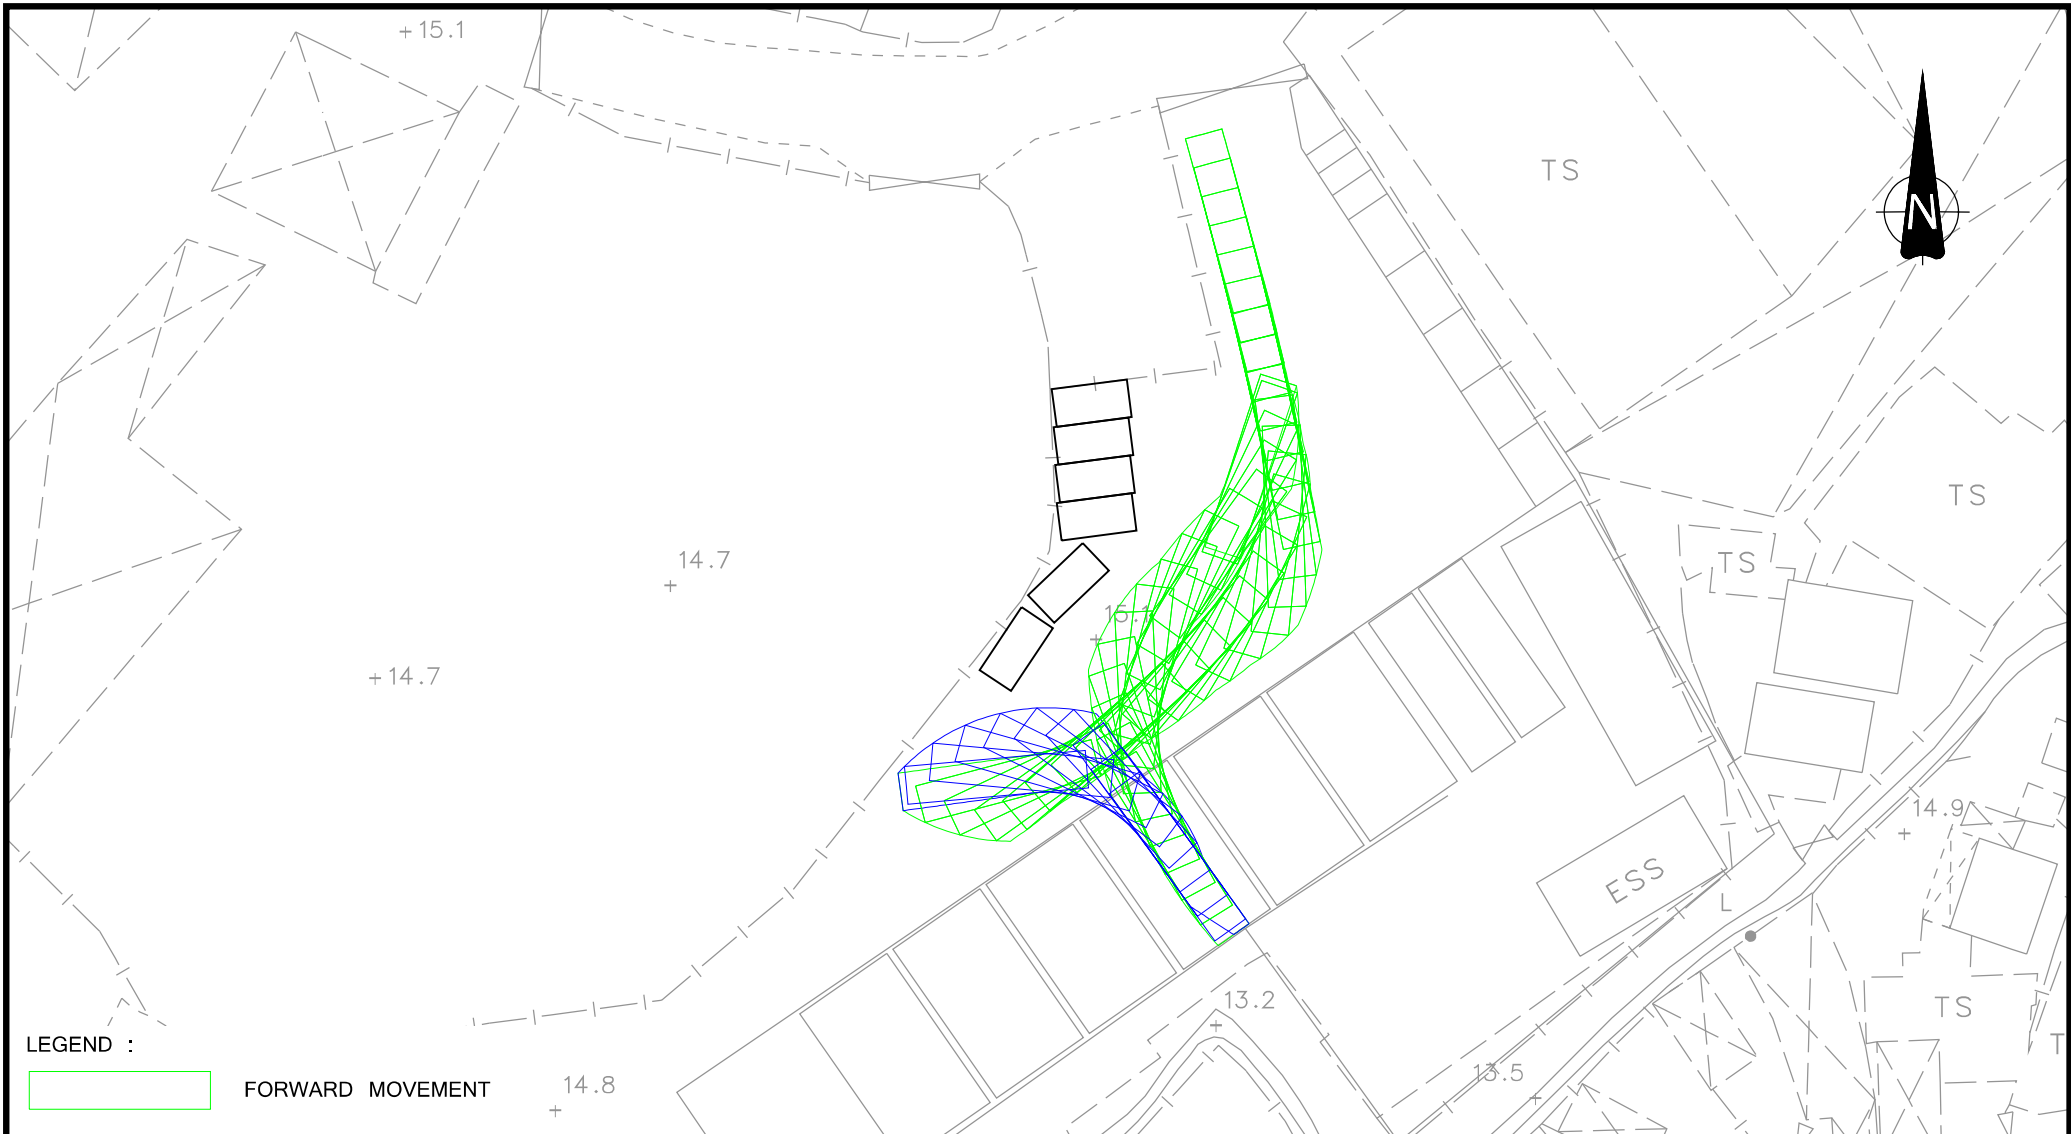


LEGEND :




FORWARD MOVEMENT

Rev.	Description	Checked	Date	Rev.	Description	Checked	Date	Rev.	Description	Checked	Date				
-		-	-	-		-	-	-		-	-				
Project Title				Drawing Title											
PROPOSED TEMPORARY VEHICLE REPAIR WORKSHOP FOR LORRY, COACH AND CONTAINER VEHICLE AT LOTS 783 & 784 IN D.D.77, PING CHE - TRAFFIC IMPROVEMENT MEASURES				SWEPT PATH ANALYSIS OF 12m LONG VEHICLE											
				Designed	CFC	Checked	WLP	Scale	1:500(A4)	Date	FEB 2018	Drawing No.	3	Rev.	-



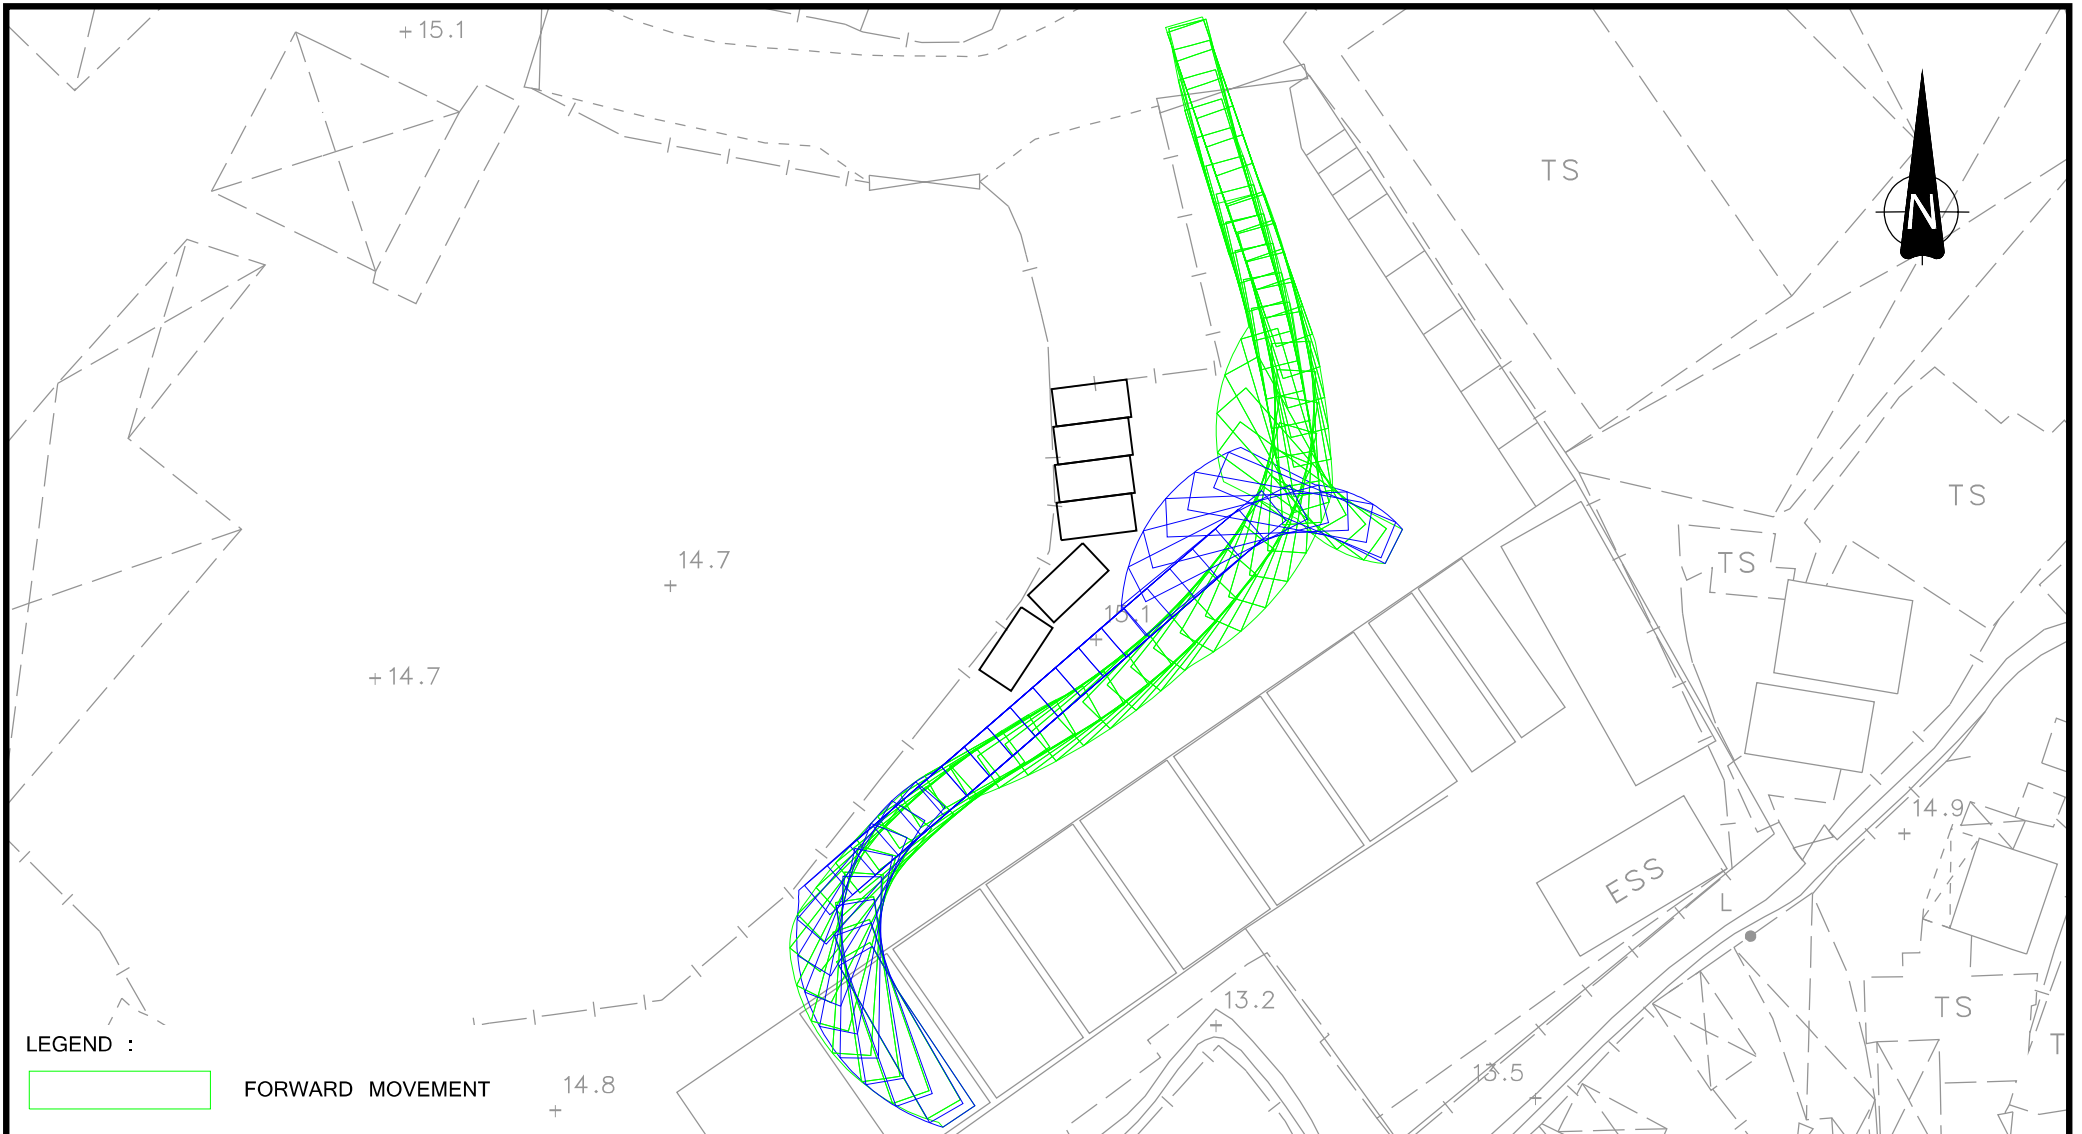

LEGEND :

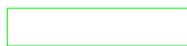

FORWARD MOVEMENT


Rev.	Description	Checked	Date	Rev.	Description	Checked	Date	Rev.	Description	Checked	Date
-		-	-	-		-	-	-		-	-

Project Title
 PROPOSED TEMPORARY VEHICLE REPAIR WORKSHOP
 FOR LORRY, COACH AND CONTAINER VEHICLE AT
 LOTS 783 & 784 IN D.D.77, PING CHE
 - TRAFFIC IMPROVEMENT MEASURES

Drawing Title
SWEPT PATH ANALYSIS OF 12m LONG VEHICLE


Designed	CFC	Checked	WLP	Scale	1:500(A4)	Date	FEB 2018	Drawing No.	4	Rev.	-
----------	-----	---------	-----	-------	-----------	------	----------	-------------	----------	------	---



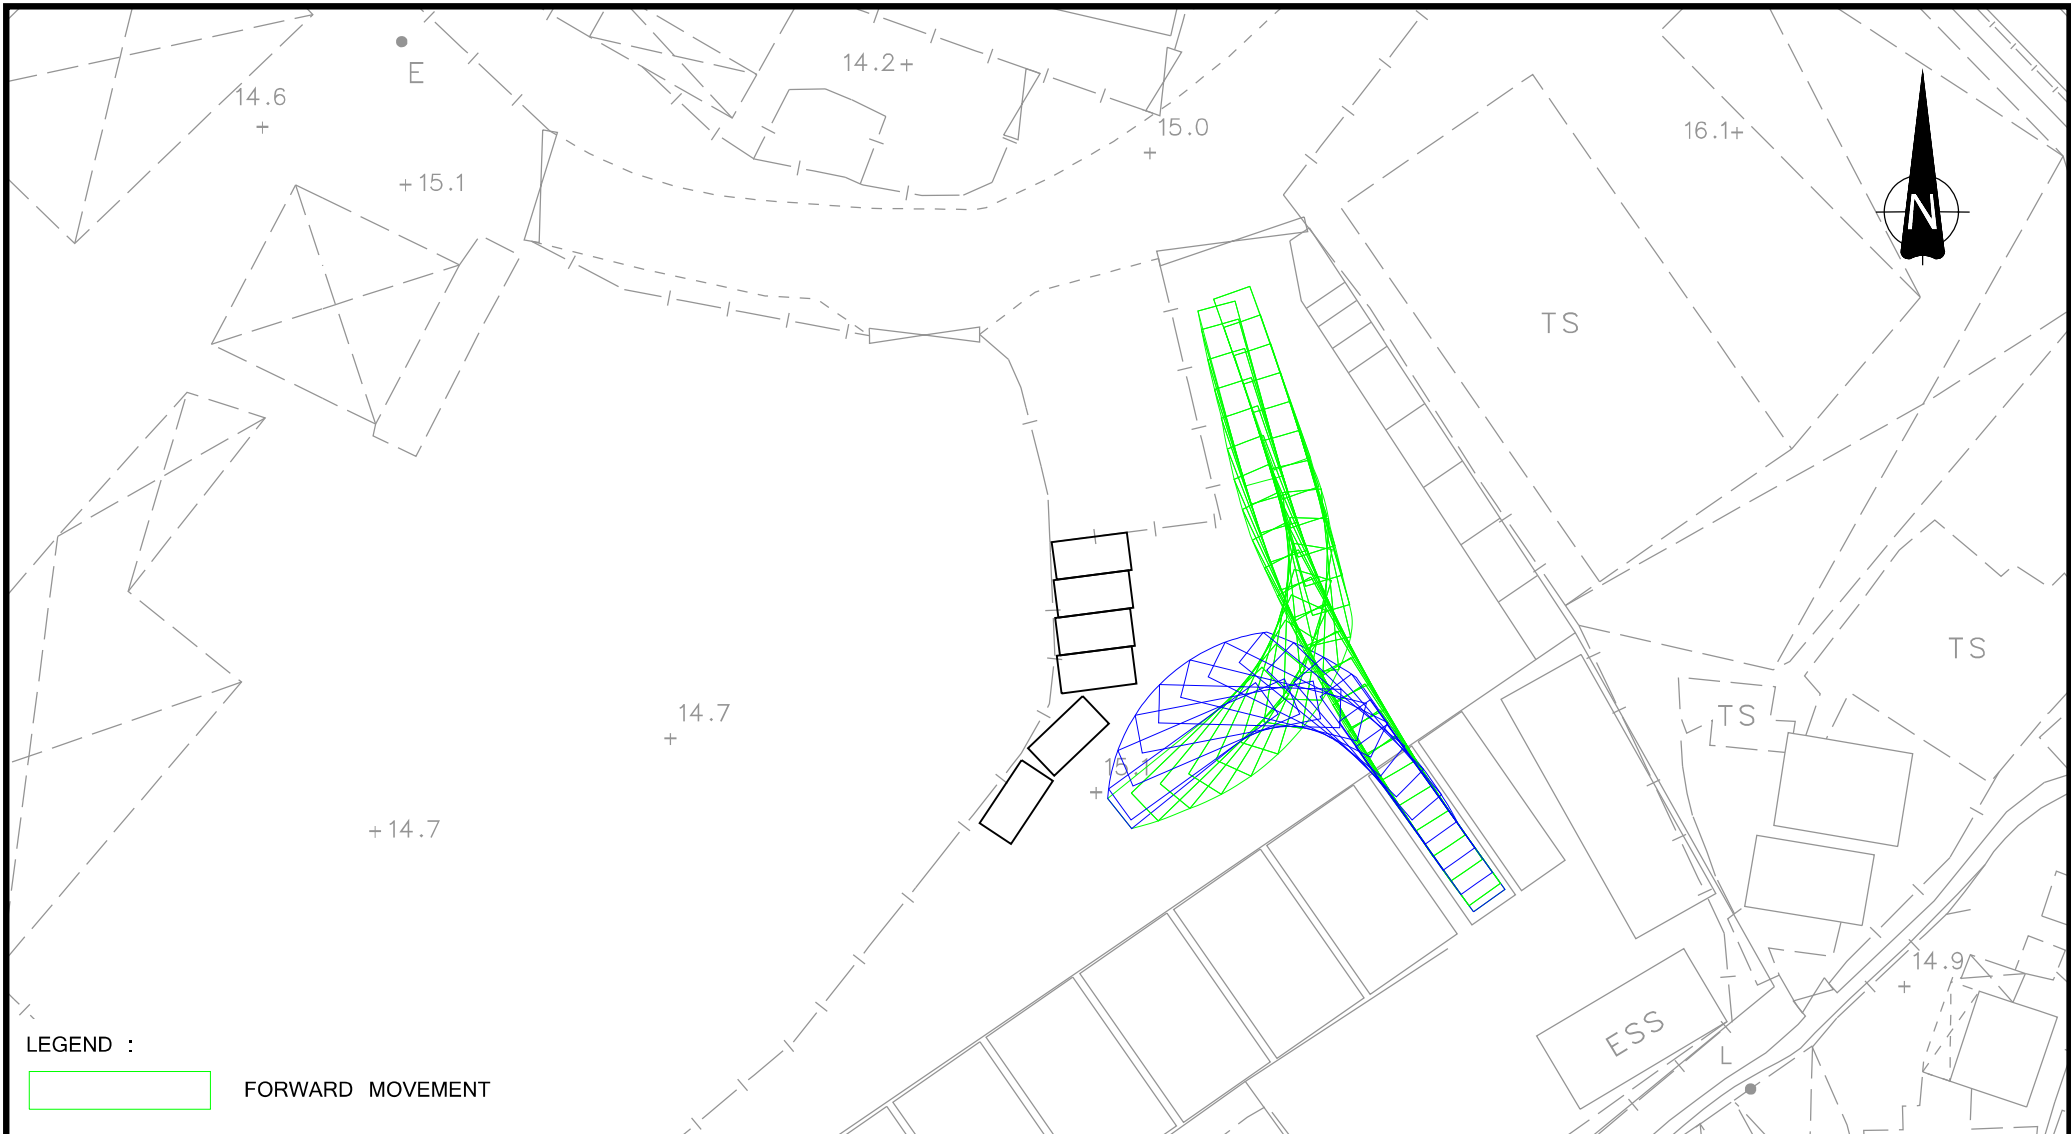

LEGEND :
 FORWARD MOVEMENT

Rev.	Description	Checked	Date	Rev.	Description	Checked	Date	Rev.	Description	Checked	Date		
-		-	-	-		-	-	-		-	-		
Project Title				Drawing Title									
PROPOSED TEMPORARY VEHICLE REPAIR WORKSHOP FOR LORRY, COACH AND CONTAINER VEHICLE AT LOTS 783 & 784 IN D.D.77, PING CHE - TRAFFIC IMPROVEMENT MEASURES				SWEPT PATH ANALYSIS OF 12m LONG VEHICLE									
Designed		Checked		Scale		Date		Drawing No.		Rev.			
CFC		WLP		1:500(A4)		FEB 2018		5		-			

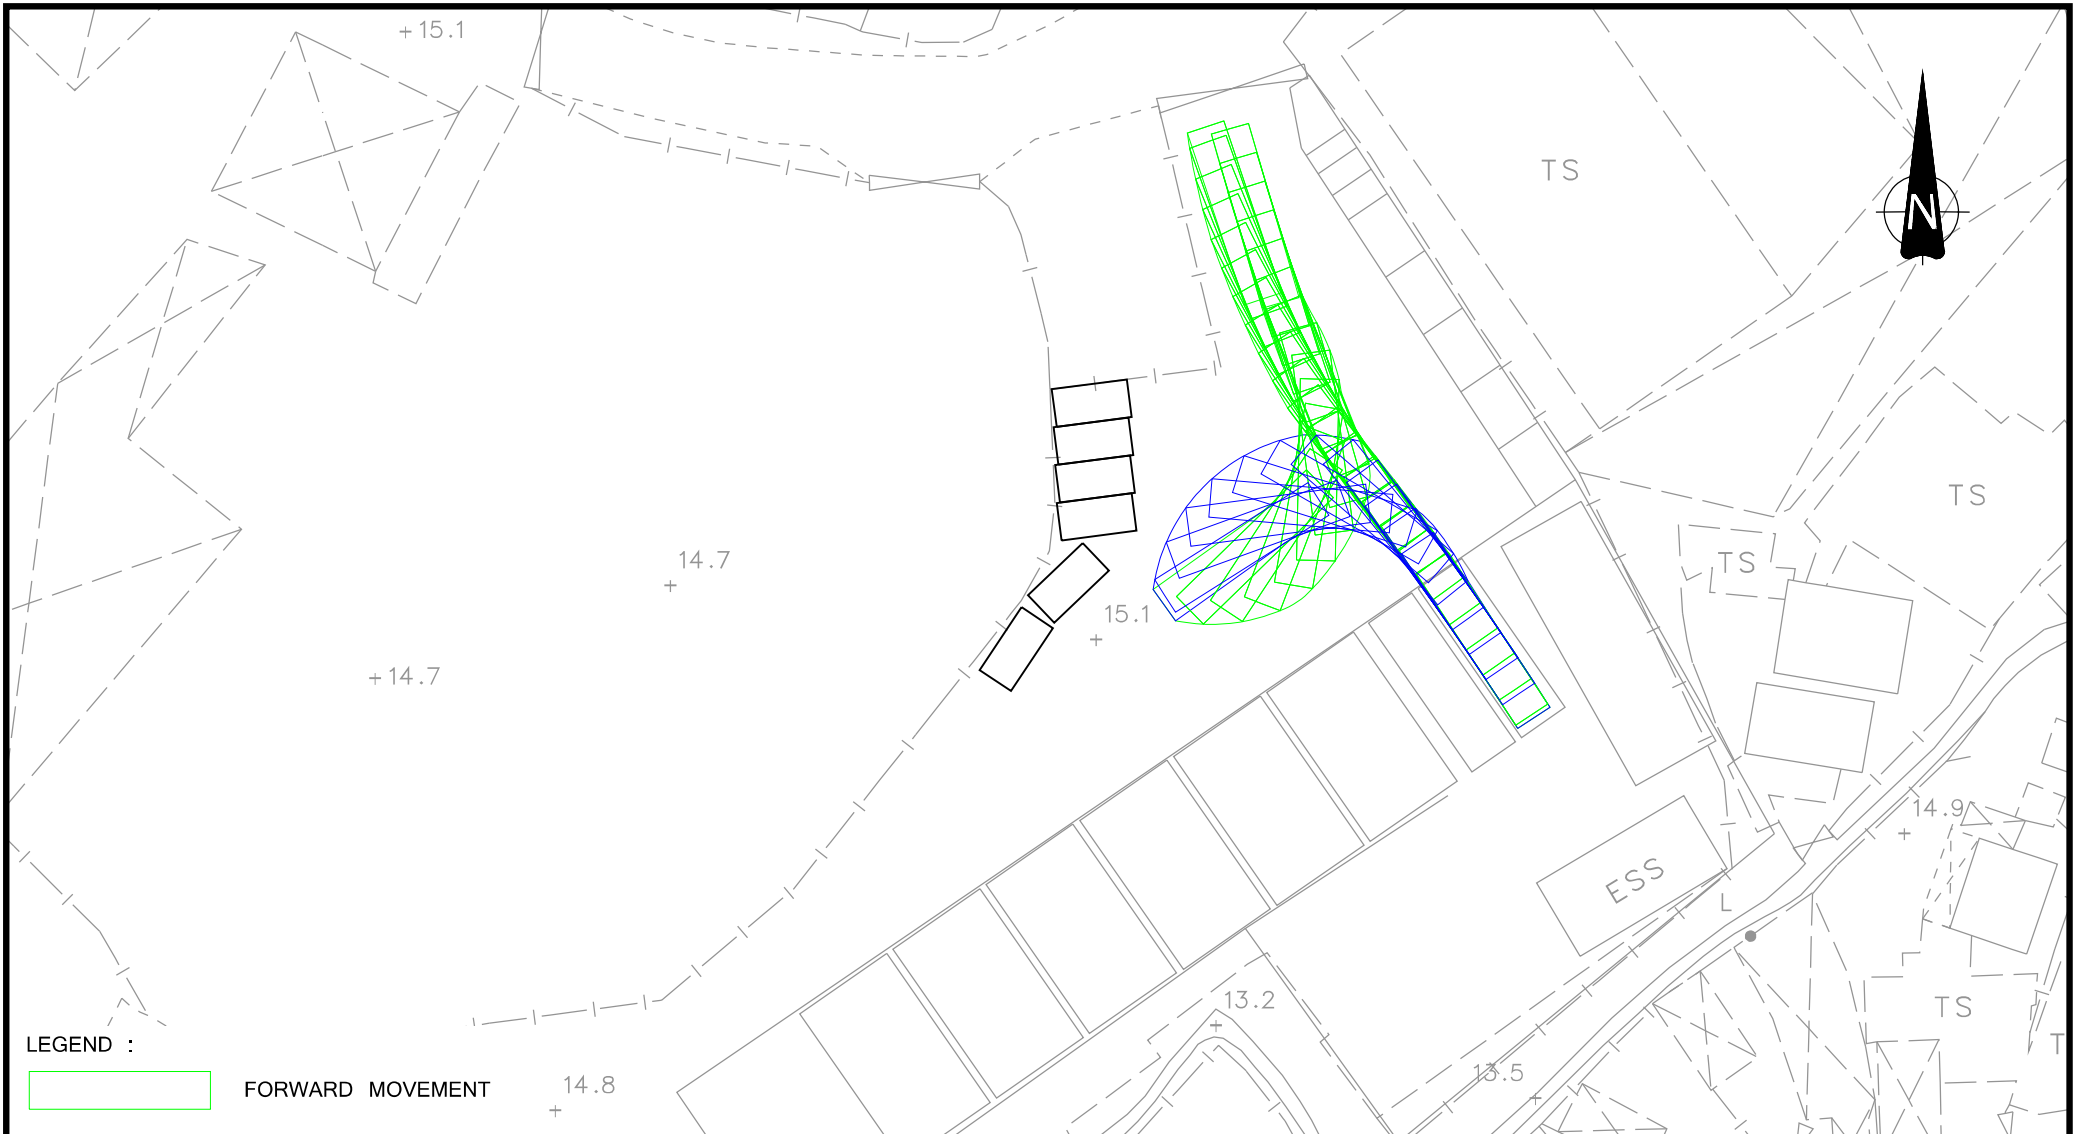


LEGEND :



FORWARD MOVEMENT


Rev.	Description	Checked	Date	Rev.	Description	Checked	Date	Rev.	Description	Checked	Date
-		-	-	-		-	-	-		-	-
Project Title				Drawing Title							
PROPOSED TEMPORARY VEHICLE REPAIR WORKSHOP FOR LORRY, COACH AND CONTAINER VEHICLE AT LOTS 783 & 784 IN D.D.77, PING CHE - TRAFFIC IMPROVEMENT MEASURES				SWEPT PATH ANALYSIS OF 12m LONG VEHICLE							
Designed		Checked		Scale		Date		Drawing No.		Rev.	
CFC		WLP		1:500(A4)		FEB 2018		6		-	



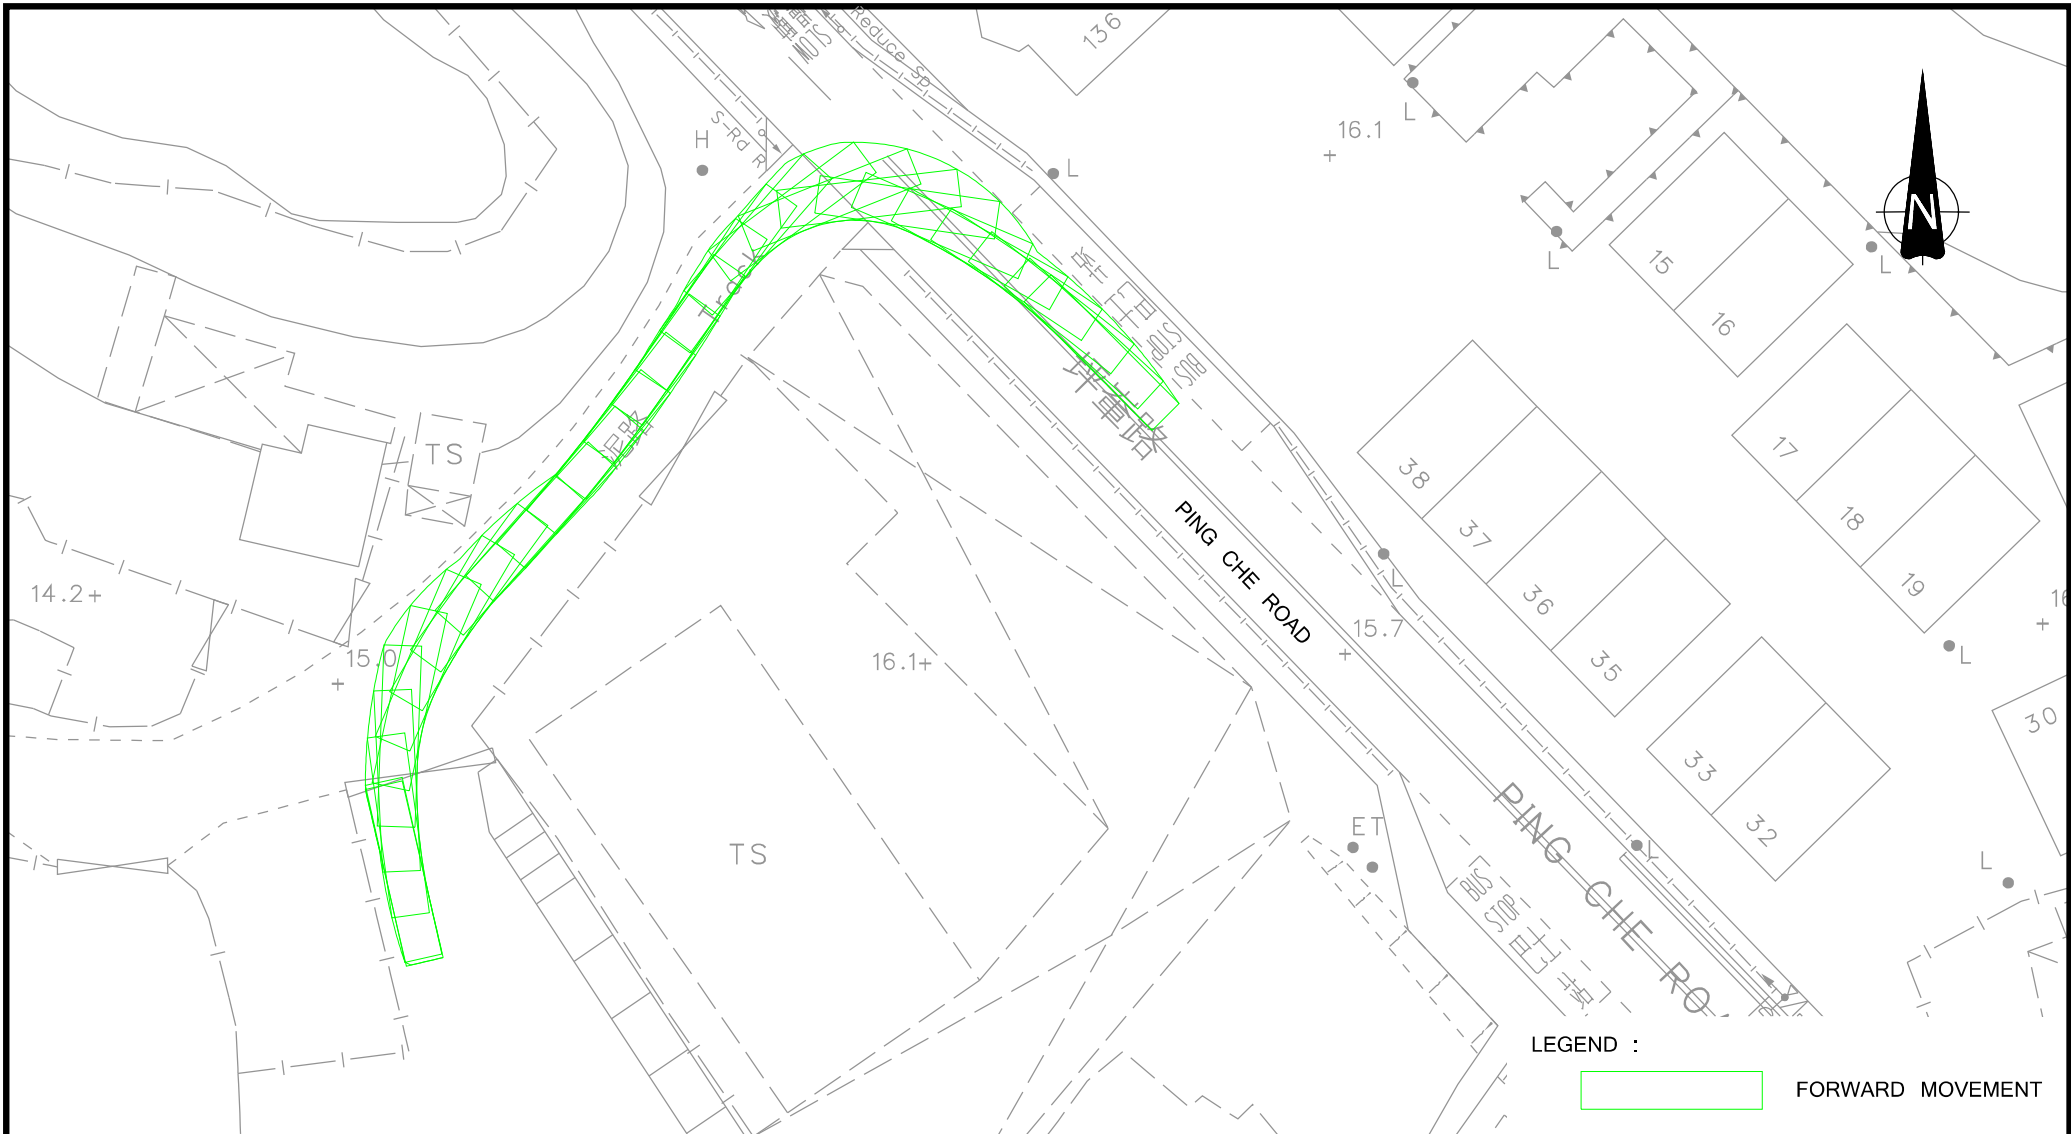

LEGEND : FORWARD MOVEMENT

Rev.	Description	Checked	Date	Rev.	Description	Checked	Date	Rev.	Description	Checked	Date
-	-	-	-	-	-	-	-	-	-	-	-
Project Title				Drawing Title				<div style="display: flex; justify-content: space-between; align-items: center;"> <div style="width: 60%;"> <p>PROPOSED TEMPORARY VEHICLE REPAIR WORKSHOP FOR LORRY, COACH AND CONTAINER VEHICLE AT LOTS 783 & 784 IN D.D.77, PING CHE - TRAFFIC IMPROVEMENT MEASURES</p> </div> <div style="width: 35%; text-align: center;"> <p>SWEPT PATH ANALYSIS OF 12m LONG VEHICLE</p> </div> <div style="width: 5%; text-align: right;"> </div> </div>			
<p>Designed CFC</p>				<p>Checked WLP</p>							

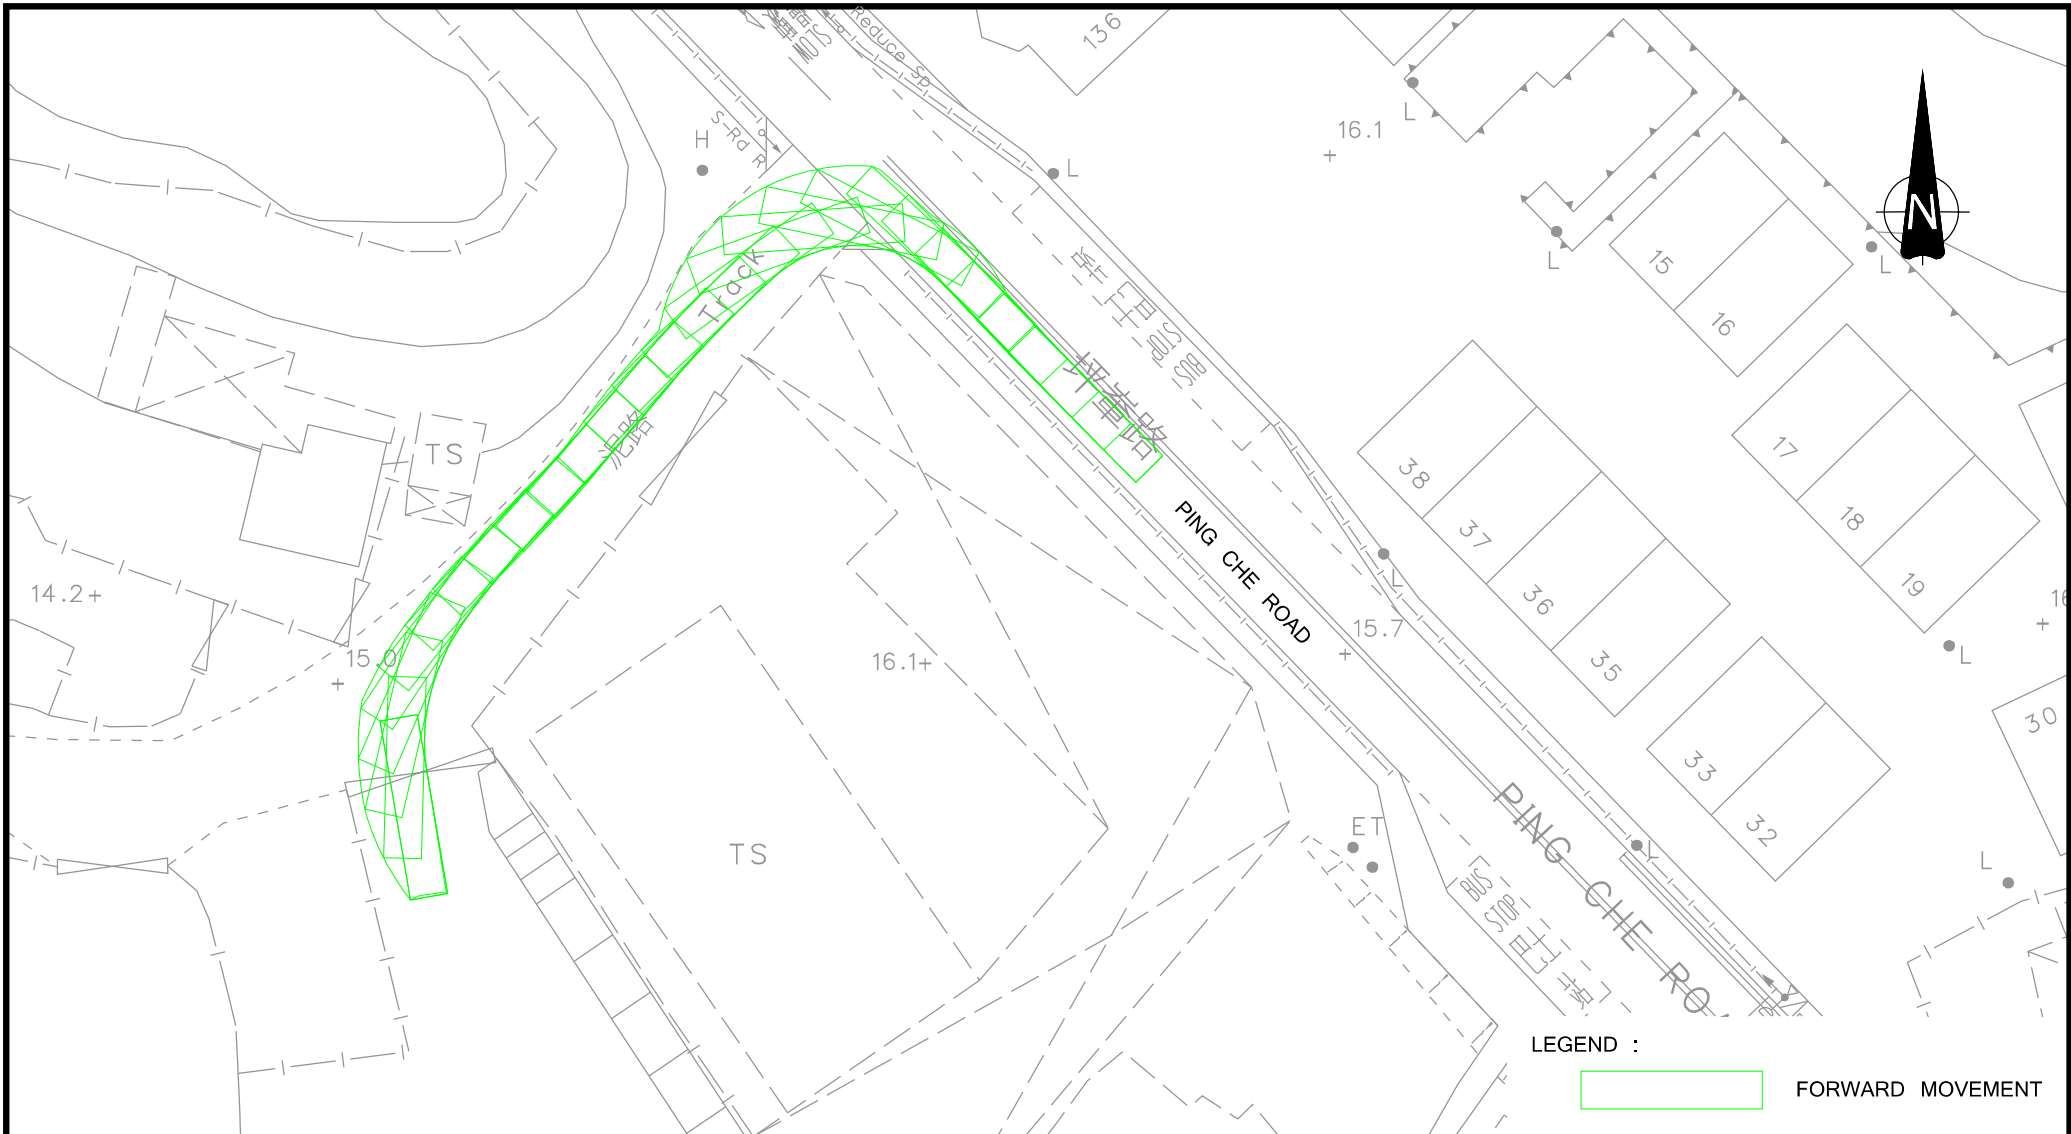

LEGEND : FORWARD MOVEMENT

Rev.	Description	Checked	Date	Rev.	Description	Checked	Date	Rev.	Description	Checked	Date
-	-	-	-	-	-	-	-	-	-	-	-
Project Title				Drawing Title				<div style="display: flex; justify-content: space-between; align-items: center;"> <div style="width: 60%;"> <p>PROPOSED TEMPORARY VEHICLE REPAIR WORKSHOP FOR LORRY, COACH AND CONTAINER VEHICLE AT LOTS 783 & 784 IN D.D.77, PING CHE - TRAFFIC IMPROVEMENT MEASURES</p> </div> <div style="width: 35%; text-align: center;"> <p>SWEPT PATH ANALYSIS OF 12m LONG VEHICLE</p> </div> <div style="width: 5%; text-align: right;"> </div> </div>			
<p>Designed CFC</p>				<p>Checked WLP</p>							