
## Plan of Proposed Small House on Lot No. 546 S.F ss.1 in D.D.77

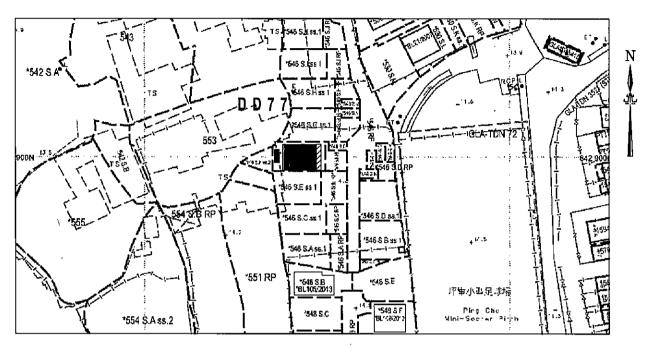

Coloured Pink Area 65.03 square metres (About)

///// Proposed Balcony 7.096 x 1.22

Scale 1: 1000

Proposed Small House

Proposed Septic tank 1.22 x 3.6

Side	Bearing "	Distance in Metres	Pt.	Co-ordinate Data (1980 Datum)		Dom seles
				Northing (m)	Easting (m)	Remarks
A - B	90 00 00	9.164	A	842903.276	834638.099	
B - C	180 00 00	7.096	8	842903.276	834647.263	
C - D	270 00 00	9.164	С	842896.180	834647.263	
D - A	00 00 00	7.096	D	842896.180	834638.099	

Survey District:	Survey Sheet No.:	
North	3-NW-24A	
Ref. Plan:	Plan No.:	· ·
Ref. SRP No.: SRP/DN/054/0297/D1	Date: 12 APRIL 2021	King Fung Surveying Company