

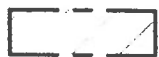


**BLOCK PLAN**  
1 : 1000

**LEGENDS :** -  
 APPLICATION BOUNDARY

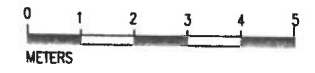

PROJECT LOT 392 S.E RP IN D.D. 23, SAN TAU KOK, TAI PO, N.T.	DRAWING NO. SK-01 A	DATE APRIL 2021	SCALE 1 : 100
TITLE LAYOUT PLAN OF FRIENDS MINI MARKET	DESIGN CHECKED S.W.	DESIGNED S.W.	DRAWN A.T.

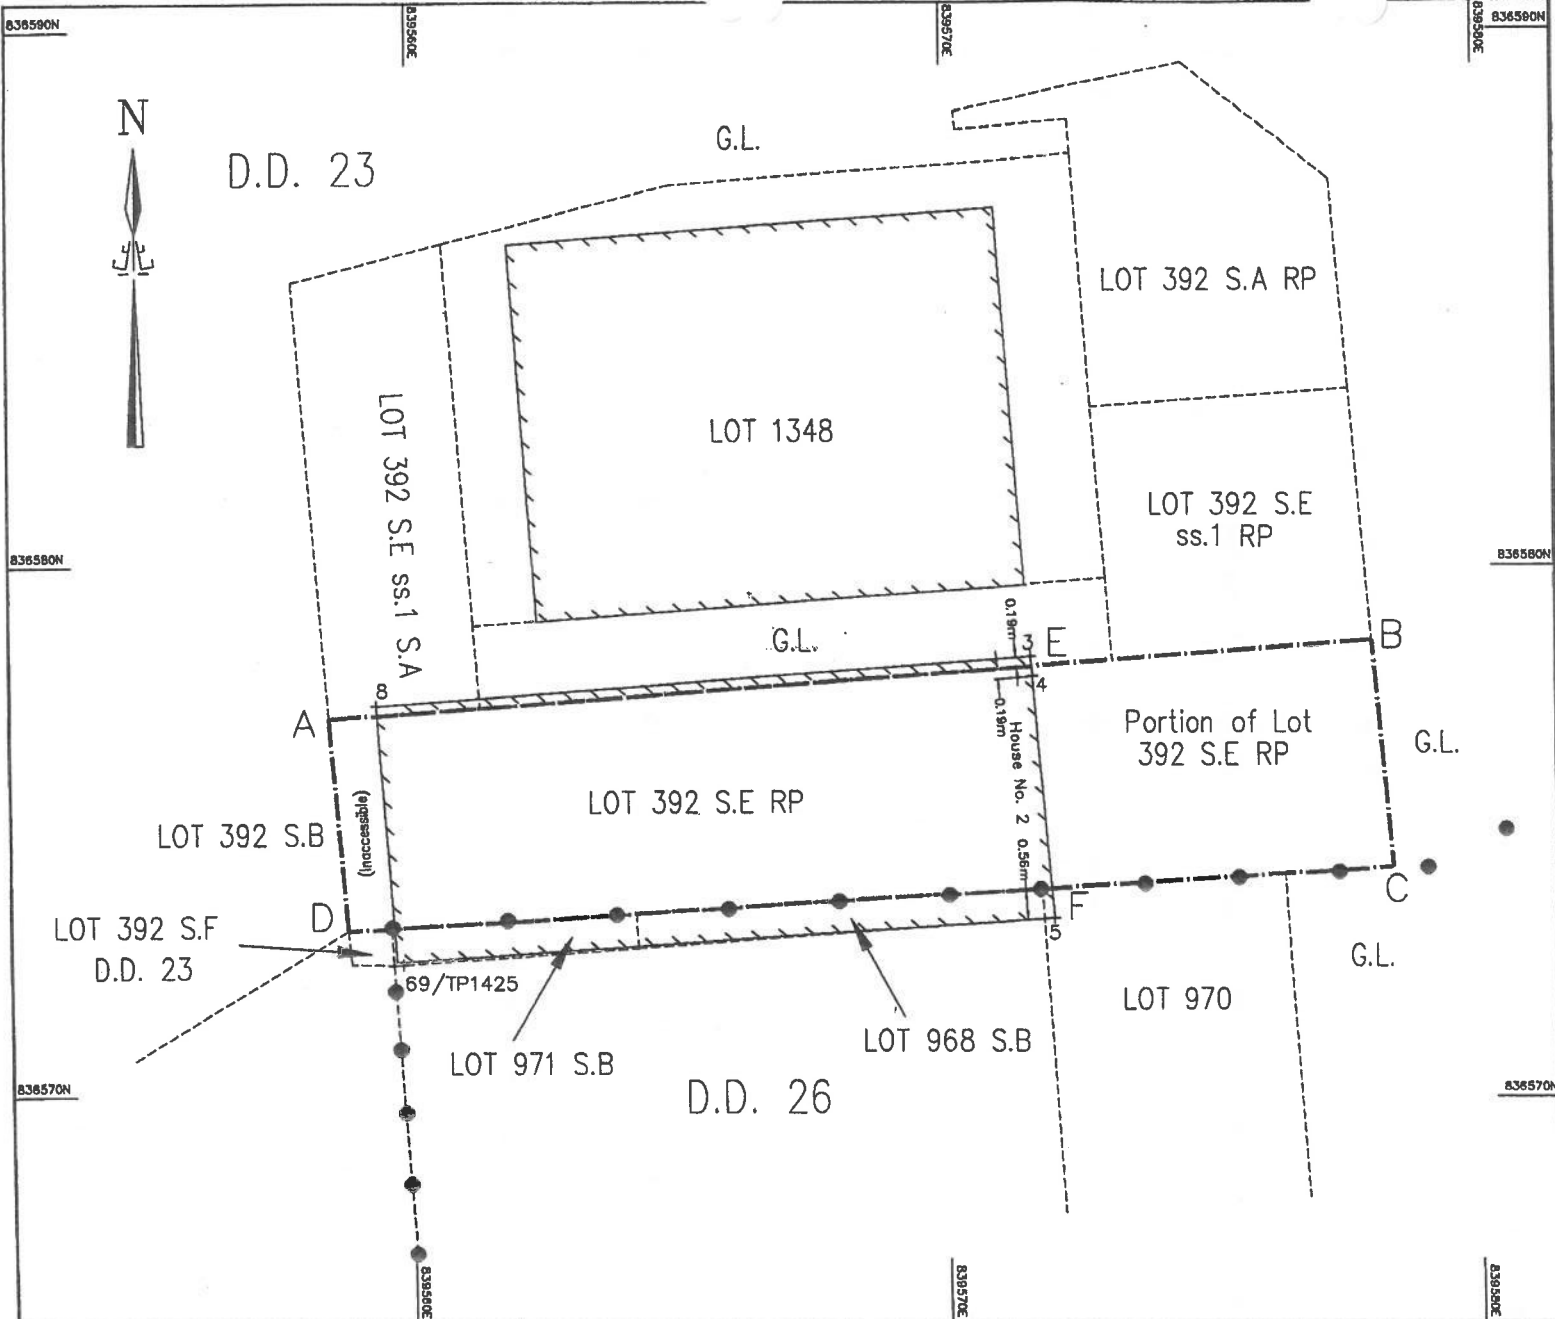

Notes:

SUBJECT LOT COORDINATES & DIMENSIONS:

Boundary Point	Bearing	Distance in metres	Northing	Easting
LOT 392 S.E RP in D. D. 23 (Peripheral)				
A			836577.126	839558.526
B	85 44 18	19.581	836578.581	839578.053
C	175 05 54	4.295	836574.302	839578.420
D	266 29 13	19.616	836573.100	839558.841
A	355 31 50	4.038	836577.126	839558.526

Portion of Lot 392 S.E RP in D. D. 23  
(Area = 27.3 sq. m. (about))


E			836578.105	839571.659
B	85 44 18	6.411	836578.581	839578.053
C	175 05 54	4.295	836574.302	839578.420
F	266 29 13	6.431	836573.908	839572.001
E	355 20 43	4.211	836578.105	839571.659

RADIATIONS:

Surveyed Point	N	E
3	836578.291	839571.644
4	836577.919	839571.678
5	836573.355	839572.046
B	836577.379	839559.403
69/TP1425	836572.478	839559.861

Survey District : Tai Po  
 Date of Survey : April 2013  
 Scale : 1:100  
 Survey Sheet : 3-SE-22A  
 Ref. Plan No. : TP/23/392ERP

SURVEY PLAN OF LOT 392 S.E RP  
 IN D.D. 23, SAN TAU KOK, TAI PO

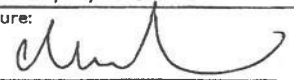Plan No. TP/23/392ERP-PO  
 Signature:   
 T. H. CHAN (ALS, MHKIS, MRICS, RPS(LS))  
 DATE: 16 April, 2021