



REAR VIEW

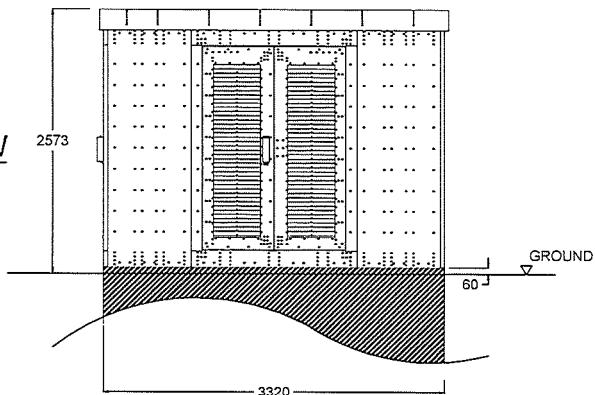


VENTILATION EXHAUST


PRESSURE RELIEF CHANNEL
(NON ACCESSIBLE)

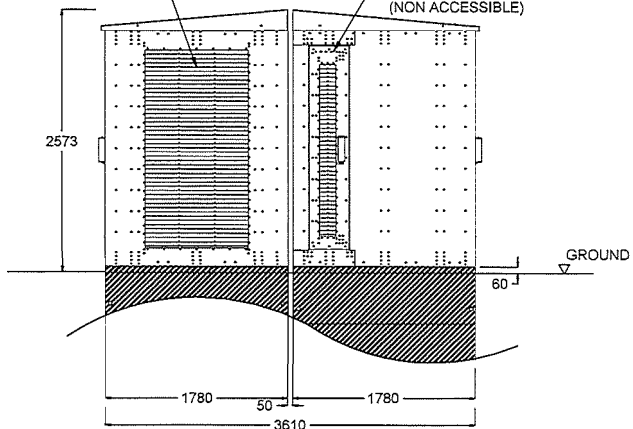

LEFT VIEW

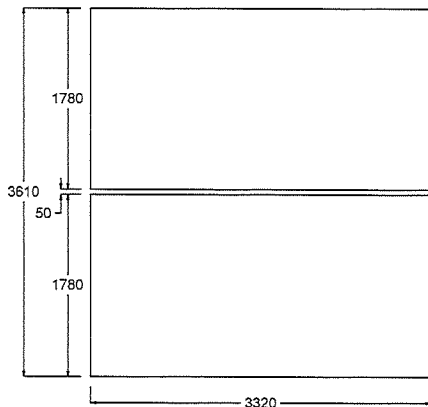


TOP VIEW

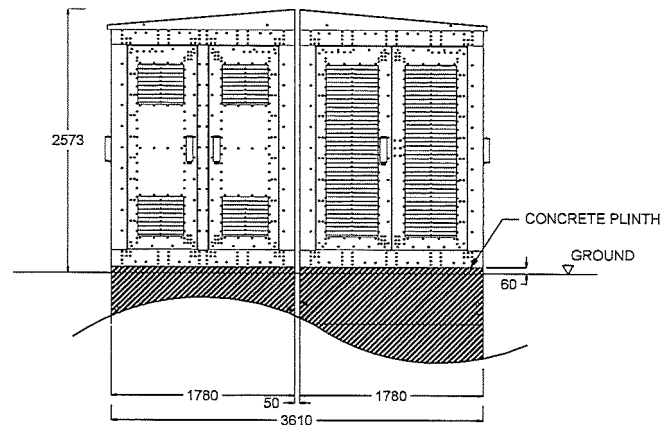


RIGHT VIEW

FRONT VIEW

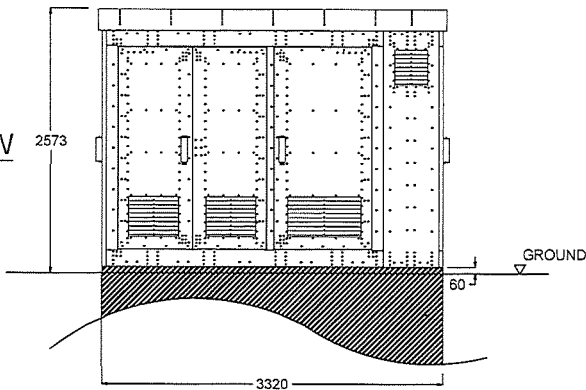


		REV.	DESCRIPTION	DATE	CHK.
		TITLE			
CONTRACTOR: SIEMENS LTD.		SIEMENS (Betonbau GmbH & Co. KG) GRITEC HV PILLAR (NON-WALK-IN TYPE)			
DRAWN: RAY LAI		DATE: 01-NOV-2021			
CHECKED: RAYMOND WONG		APPROVED: RAYMOND WONG			
SCALE: 1:50		SHEET(S) IN SET: 1 OF 2		PROJECT NO.:	
ASSET MANAGEMENT		DRG. NO.:		CONTRACT NO.: 40209148	


REAR VIEW

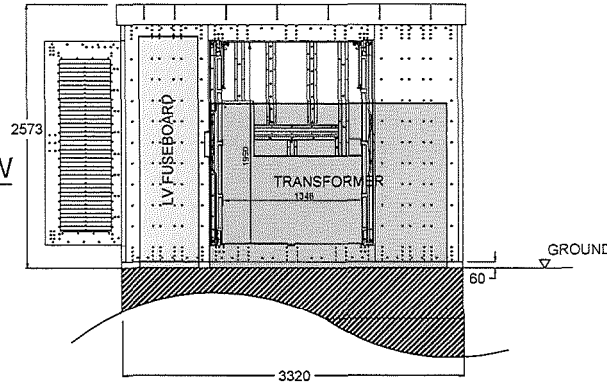


TOP VIEW

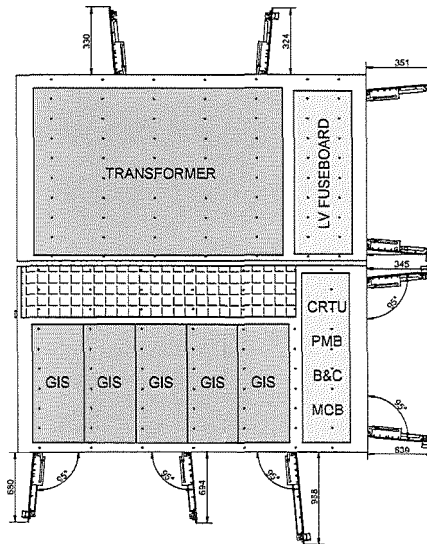

Right View

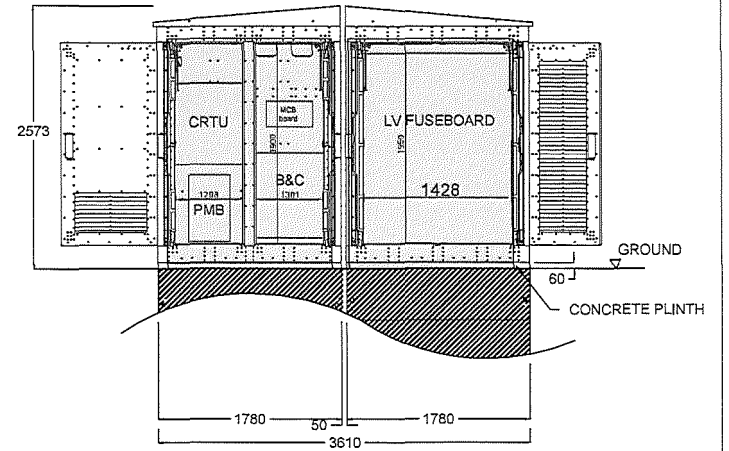


FRONT VIEW

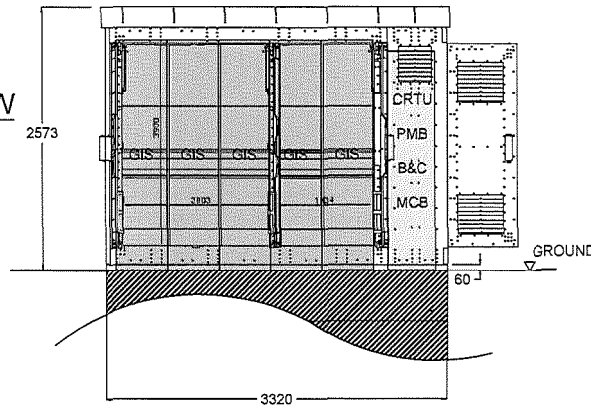

VENTILATION EXHAUST

PRESSURE RELIEF CHANNEL
(NON ACCESSIBLE)

LEFT VIEW

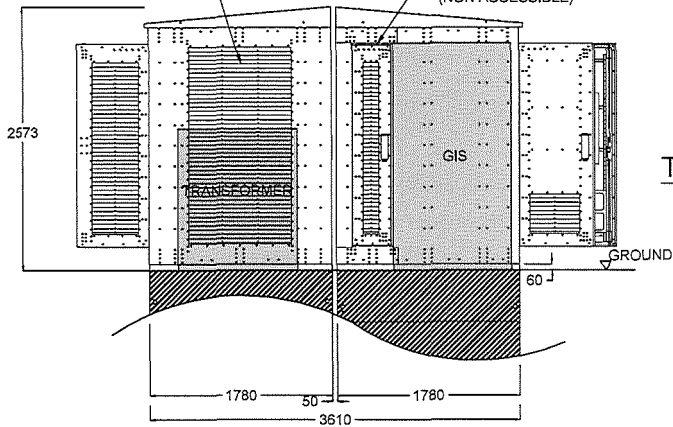

		REV.	DESCRIPTION	DATE	CHK.
		TITLE:			
CONTRACTOR: SIEMENS LTD. DRAWN: RAY LAJ CHECKED: RAYMOND WONG SCALE: 1:50		DATE: 08-NOV-2011 APPROVED: RAYMOND WONG SHEETS IN SET: 2 OF 2		PROJECT NO.: CONTRACT NO.: 460000446	
ASSET MANAGEMENT		SIEMENS (BETONBAU GMBH & CO. KG) GRITEC HV PILLAR (NON-WALK-IN TYPE)			
INFORMATION CLASS: PROPRIETARY					