

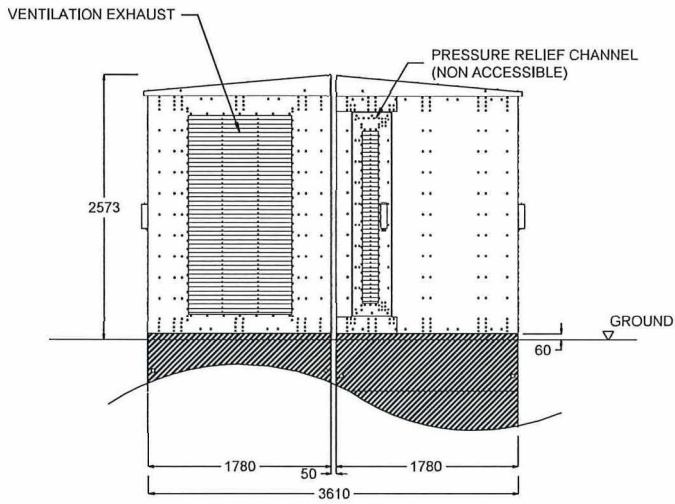



REAR VIEW

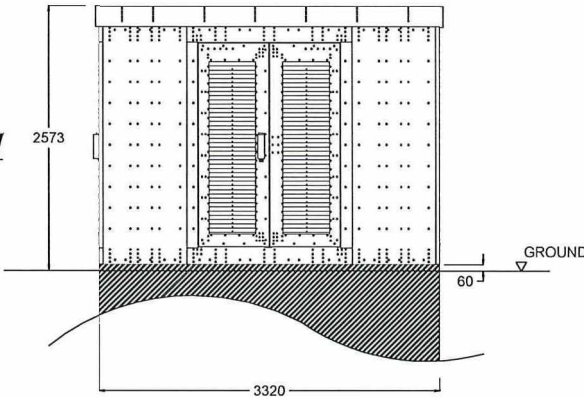

LEFT VIEW

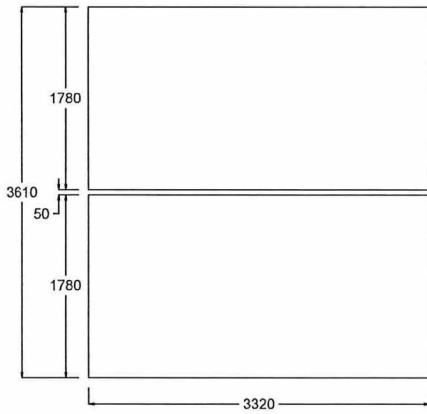


TOP VIEW

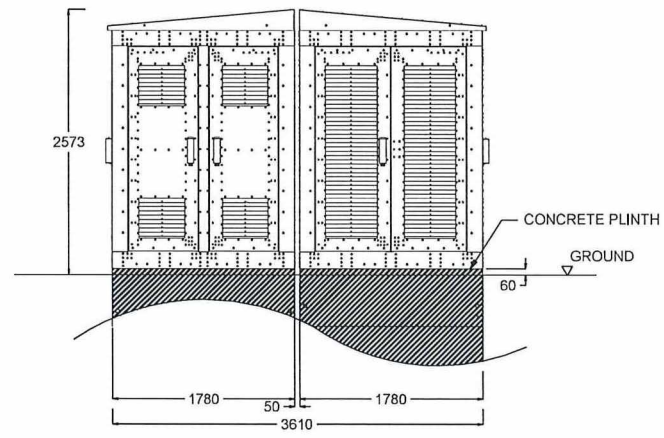



RIGHT VIEW

FRONT VIEW

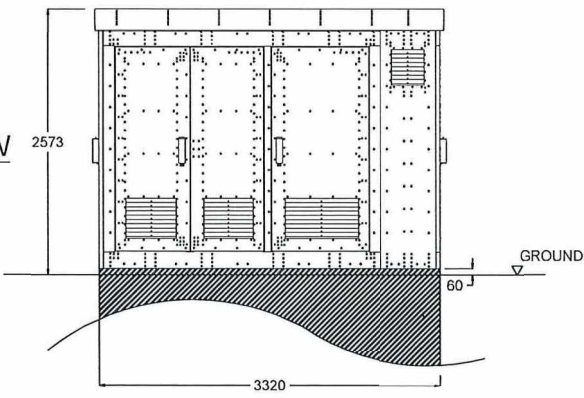



	REV.	DESCRIPTION	DATE	CHK.
	TITLE			
CONTRACTOR: SIEMENS LTD. DRAIN: RAY LAI CHECKED: RAYKHOINGKONG SCALE: 1:50		DATE: 09-10-2011 APPROVED: RAYKHOINGKONG SHEETS IN SET: 1 OF 2		PROJECT NO. CONTRACT NO.: 402026148
ASSET MANAGEMENT		SIEMENS (Betonbau GmbH & Co. KG) GRITEC HV PILLAR (NON-WALK-IN TYPE)		
INFORMATION CLASS: PROPRIETARY				

REAR VIEW

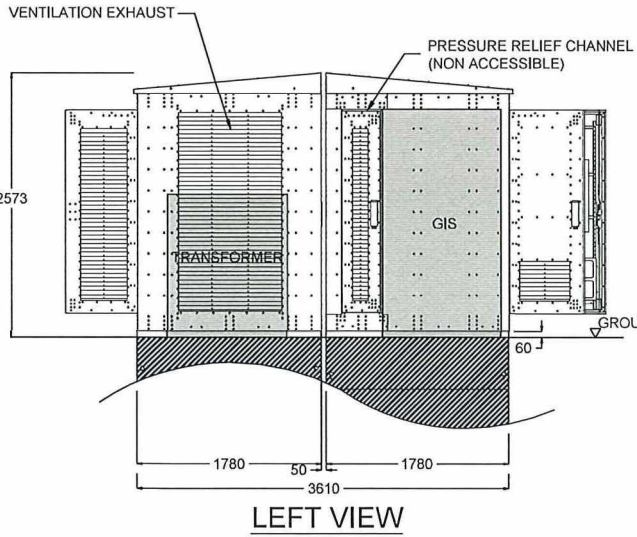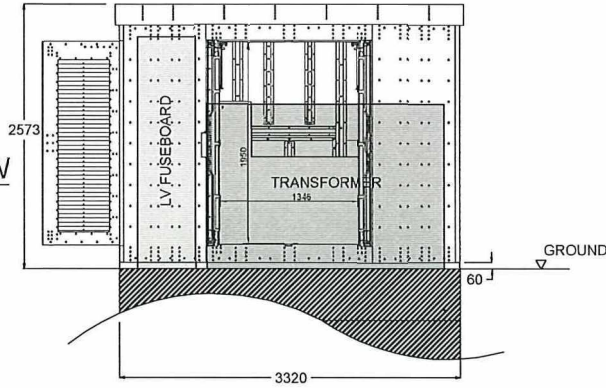


LEFT VIEW

TOP VIEW

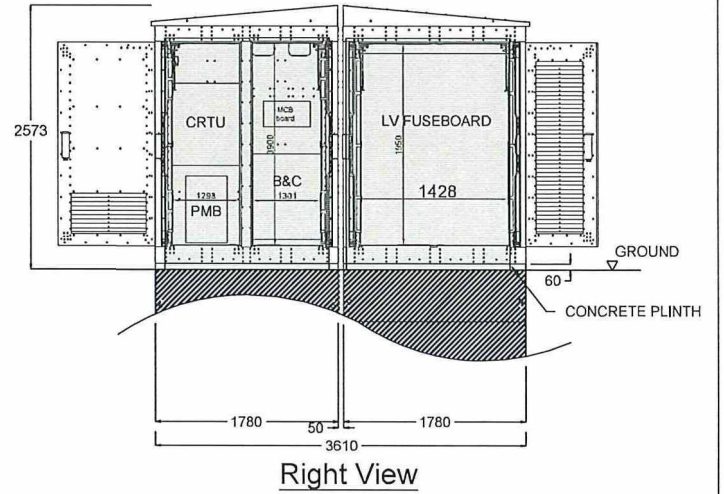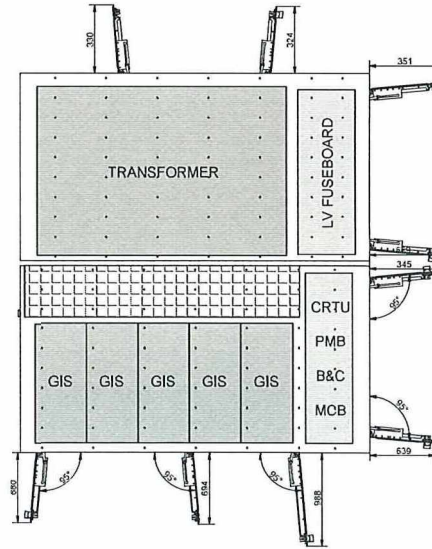


Right View

FRONT VIEW

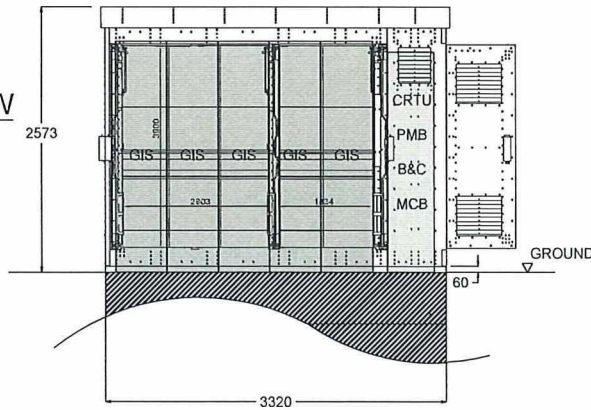

		REV.	DESCRIPTION	DATE	CHK.
		TITLE			
CONTRACTOR: SIEMENS LTD. DRAWN: RAY LAM CHECKED: HANWONG NGUYEN SCALE: 1:50		DATE: 01-10-2021 APPROVED: HANWONG NGUYEN SHEETS IN SET: 3 OF 3		PROJECT NO.: CONTRACT NO.: 402020446	
ASSET MANAGEMENT		DRG. NO. TSD053240		SWS17010218	

SIEMENS (BETONBAU GMBH & CO. KG) GRITEC HV PILLAR (NON-WALK-IN TYPE)

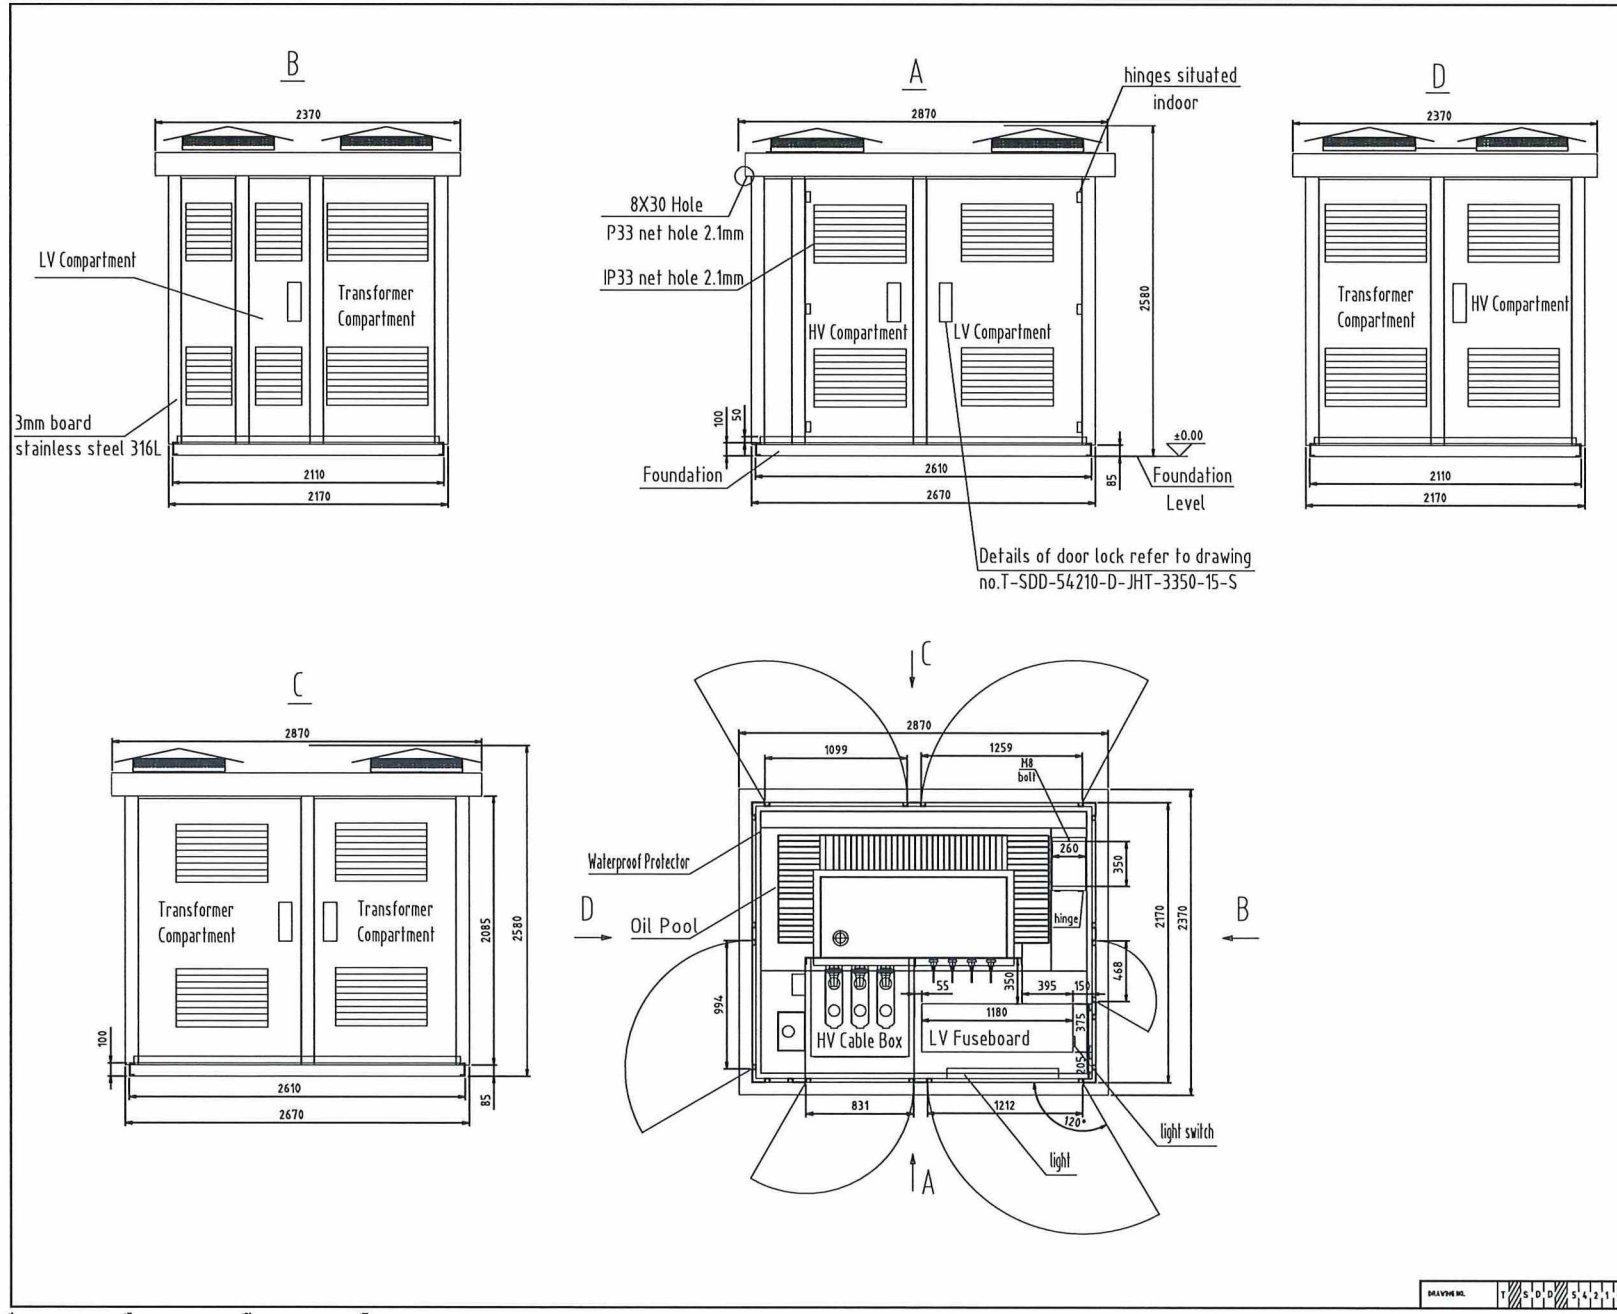

REV.	DESCRIPTION	DATE	CHK.
ASSET MANAGEMENT			
PROJECT NO.: 511RVA 113KV/33KV Transformer with LV Fuseboard			
LOCATION:			
TITLE: Enclosure General Arrangement Drawings			
SHEET NO. IN SET:		SHEET NO.:	
CONTRACTOR: Jiangsu Huapeng Transformer Co., Ltd.			
CONTRACT NO.: 4500764653			
CONTRACTOR DRAWING NO.: T SDD 54210 D JHT 3350 01			

SCALE:	1:1	1:2	1:3	1:4	1:5	1:6	1:8	1:10	1:15	1:20	1:25	1:30	1:40	1:50	1:60	1:80	1:100	1:150	1:200
--------	-----	-----	-----	-----	-----	-----	-----	------	------	------	------	------	------	------	------	------	-------	-------	-------