

Appendix 2

Submission of Implementation Record of the Approved Drainage Proposal to
Planning Department on 6.12.2024



PHILIP SO & ASSOCIATES LTD.
CONSULTING CIVIL AND GEOTECHNICAL ENGINEERS
Flat C, 8/F., On Ho Industrial Building, No. 17-19 Shing Wan Road, Tai Wai, Shatin, N.T.

Our Ref.: PSA0794/24/21082/M
TPD Ref.: TPB/A/SK-PK/268
Date: 6th December 2024

Town Planning Board

15/F., North Point Government Offices
333 Java Road
North Point
Hong Kong

Attn: Mr. Walter Kwong (TPG/SKIs1)
(By Courier)

Dear Sir,

**Re.: Temporary Private Swimming Pool and Garden for a Period
of 3 Years in "Green Belt" Zone, Lot 1122 & Ext. (Part) in D.D. 217 and
Adjoining Government Land, House B5, Habitat, Pak Sha Wan, Sai
Kung**

I refer to your letter dated 21 October 2024, please be informed that the reinstatement of drainage works have been completed. Enclosed herewith 2 sets of record photo showing the completion of works for your perusal.

Should you have any queries, please contact the undersigned at [REDACTED].

Thank you for your kind attention.

Yours faithfully,



So Chi Wai
Registered Structural Engineer

PS/CL/bf
Encl.

cc. Chow Enterprise Group / CEG Capital Mr. Fred Hui w/e

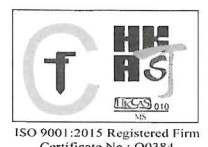




Photo 1



Photo 2



Photo 3



Photo 4



Photo 5



Photo 6




Photo 7



Photo 8



Photo 9

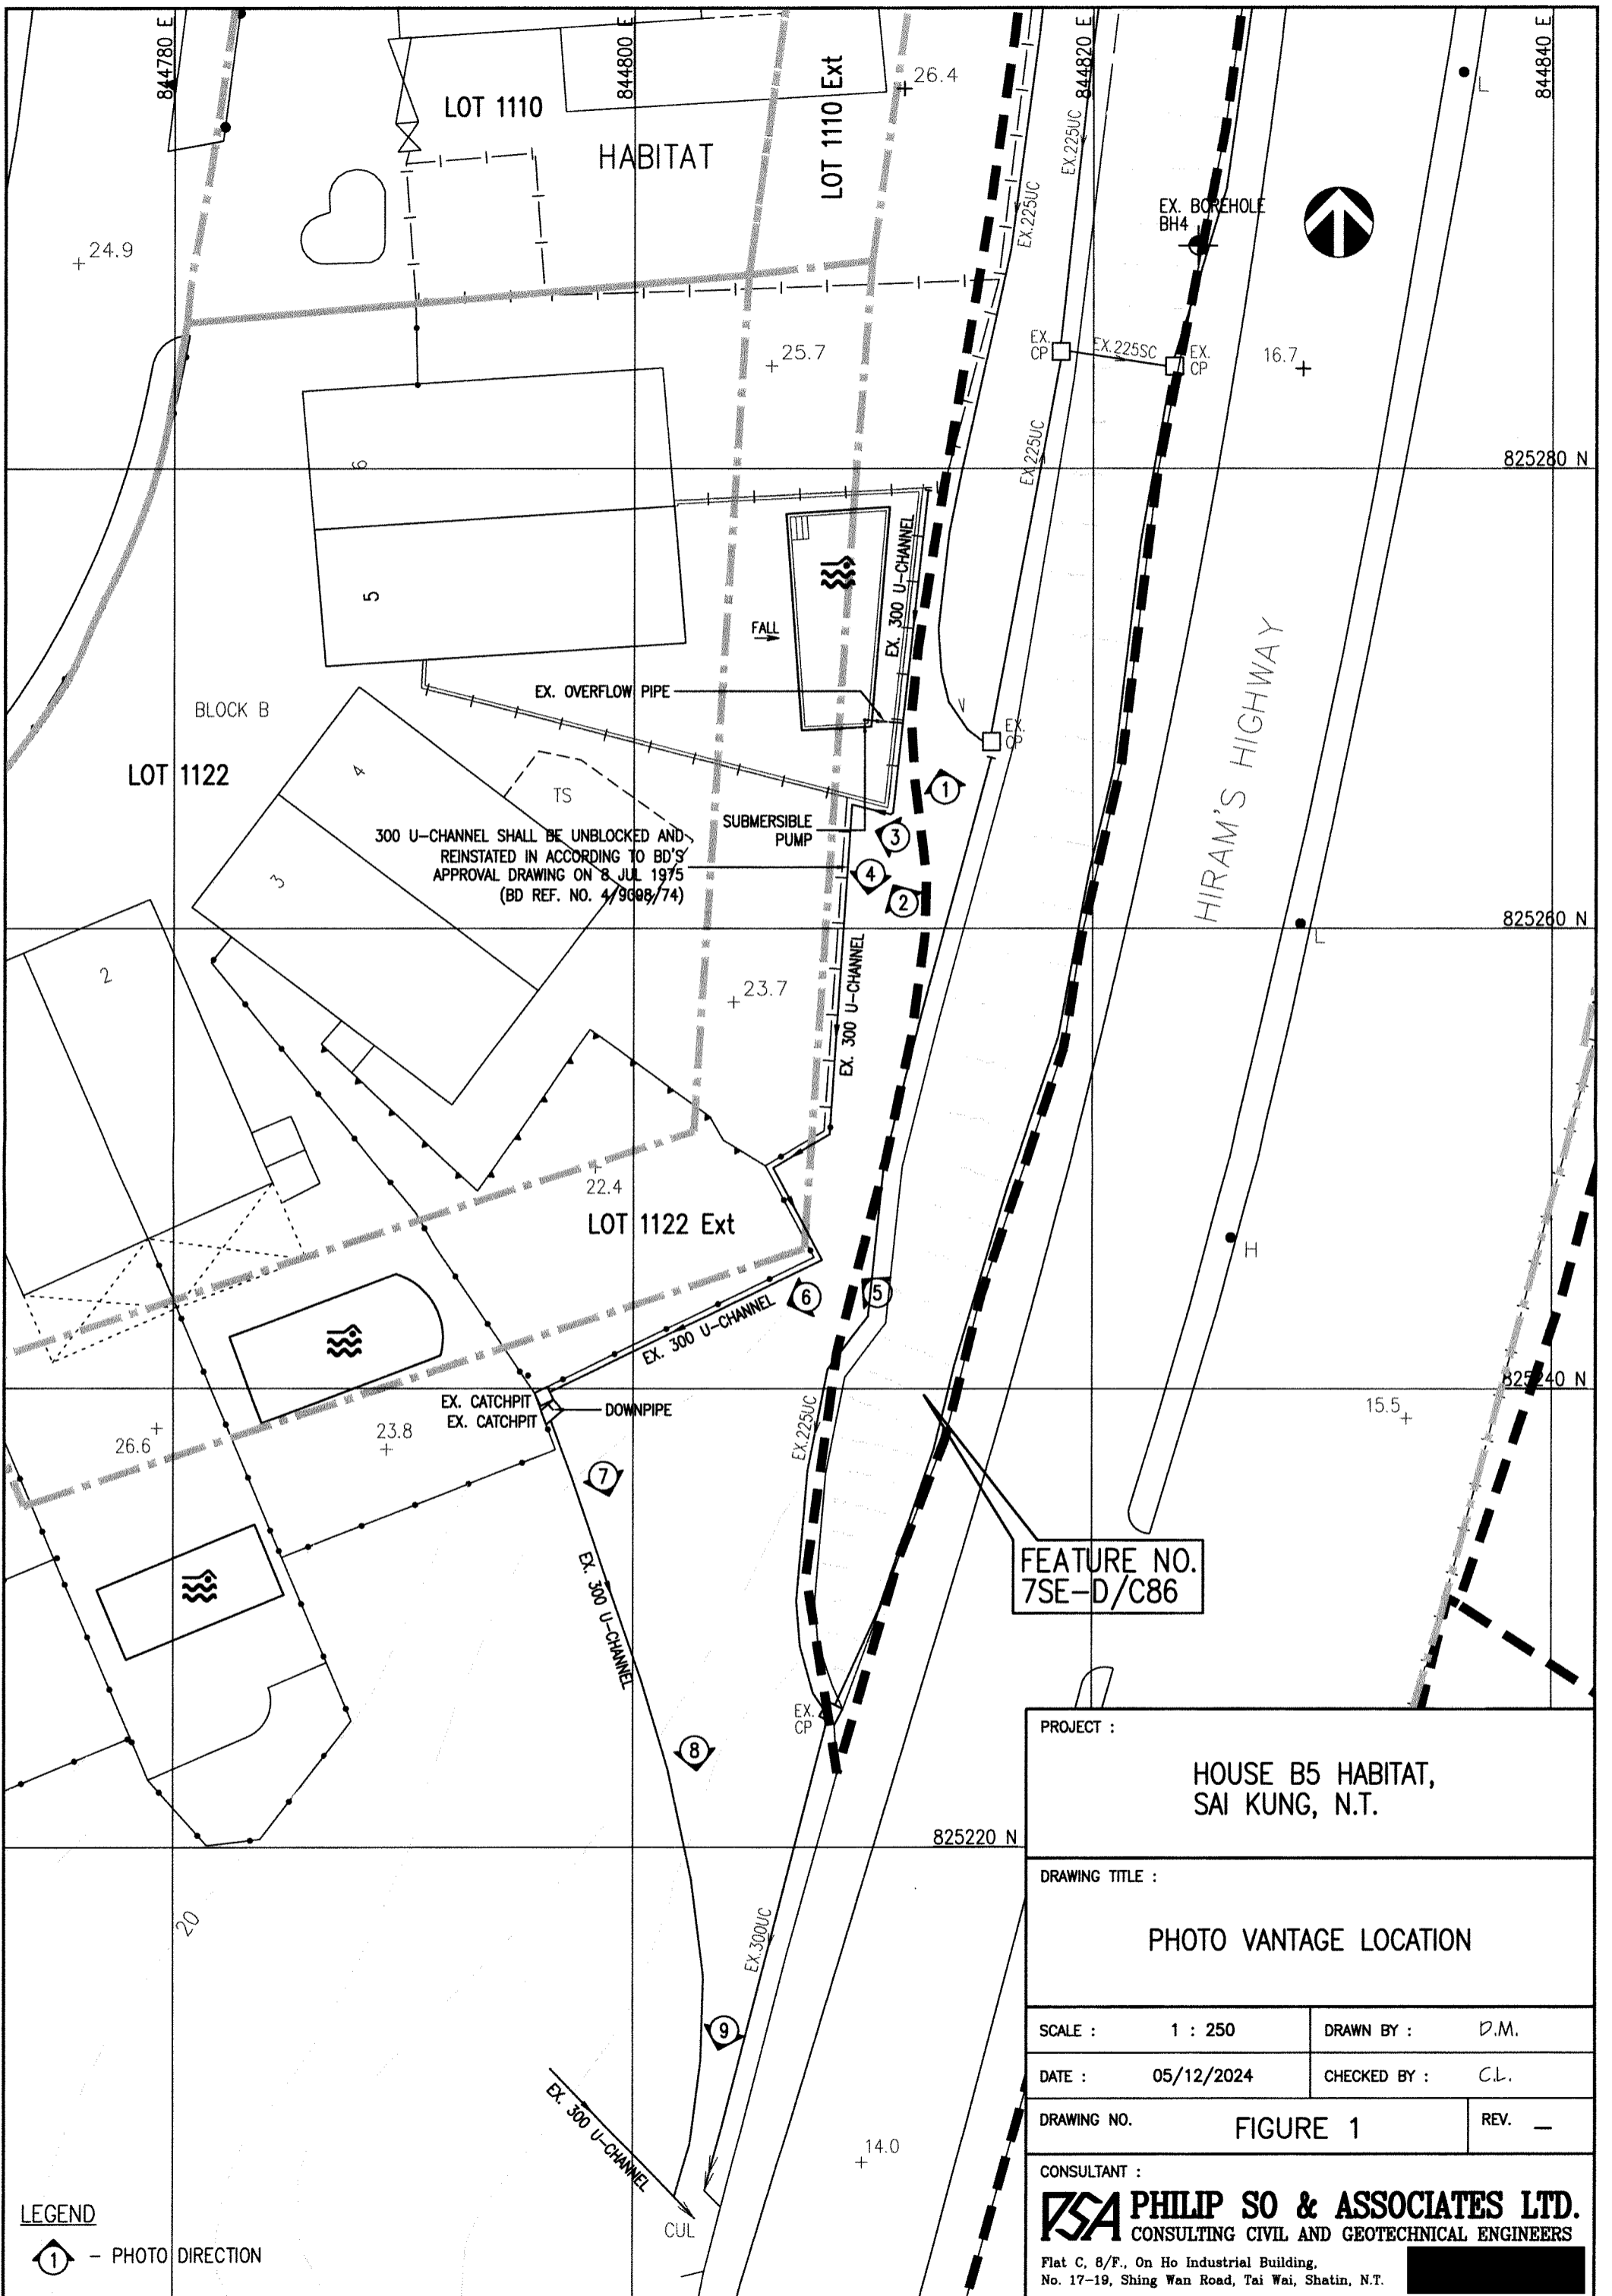

LEGEND
 ① - PHOTO DIRECTION

PROJECT :		HOUSE B5 HABITAT, SAI KUNG, N.T.	
DRAWING TITLE :			
PHOTO VANTAGE LOCATION			
SCALE :	1 : 250	DRAWN BY :	D.M.
DATE :	05/12/2024	CHECKED BY :	C.L.
DRAWING NO.	FIGURE 1		REV. —
CONSULTANT :			
PSA PHILIP SO & ASSOCIATES LTD. CONSULTING CIVIL AND GEOTECHNICAL ENGINEERS Flat C, 8/F., On Ho Industrial Building, No. 17-19, Shing Wan Road, Tai Wai, Shatin, N.T.			

2024-05-12 14:19 dtek