


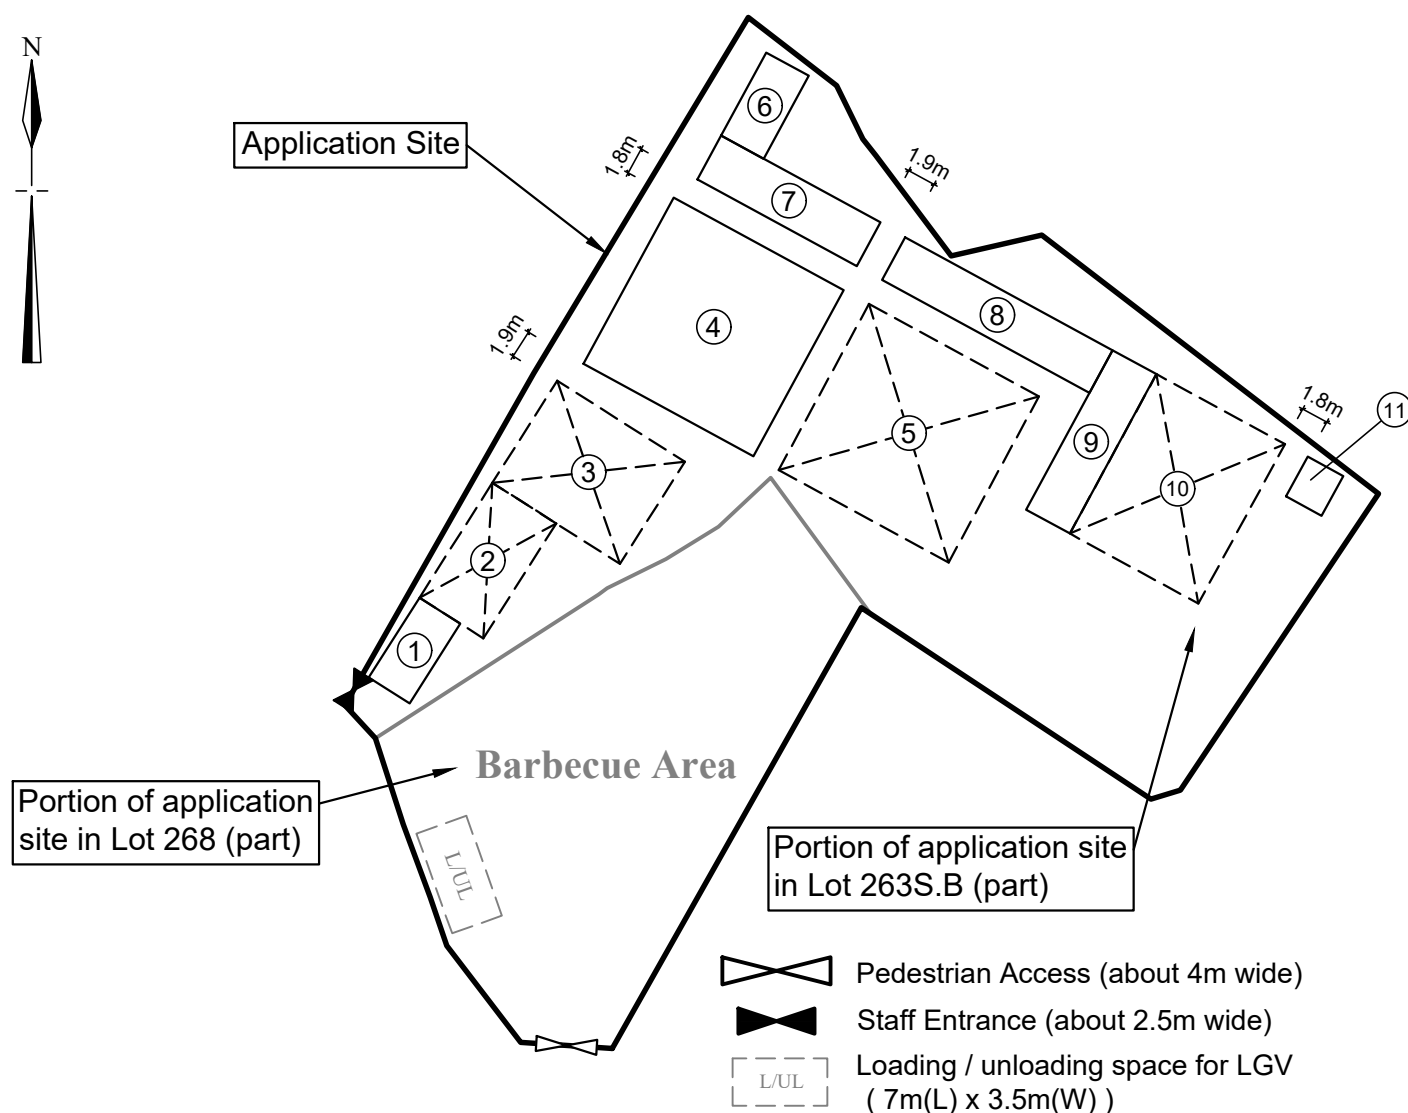

No.	Uses	Covered Area (about)	Floor Area (about)	Storeys	Height
1	Reception	20 m ²	20 m ²	1	3.12m
2	Open Shed	45 m ²	45 m ²	1	3.12m
3	Open Shed	80 m ²	80 m ²	1	3.12m
4	Lounge	160 m ²	160 m ²	1	3.6m
5	Open Shed	160 m ²	160 m ²	1	3.12m
6	Kitchen	20 m ²	20 m ²	1	3.12m
7	Portable Toilets	40 m ²	40 m ²	1	3.12m
8	Kiosk	50 m ²	50 m ²	1	3.12m
9	Kitchen	40 m ²	40 m ²	1	3.12m
10	Open Shed	116.07 m ²	116.07 m ²	1	3.12m
11	Pump room	8 m ²	8 m ²	1	3.12m
Total		<u>739.07 m²</u>	<u>739.07 m²</u>		

1 : 500

Layout Plan

**Goldrich Planners &
Surveyors Ltd.**

April 2025

**Lots 263 S.B (Part) and 268 (Part) in D. D. 385,
Tai Lam Chung, Tuen Mun, New Territories**

**Plan 3a
(A 9011)**