



LOCATION PLAN (Scale 1 : 10000)

Proposed Small House Location Plan - D.D. 21

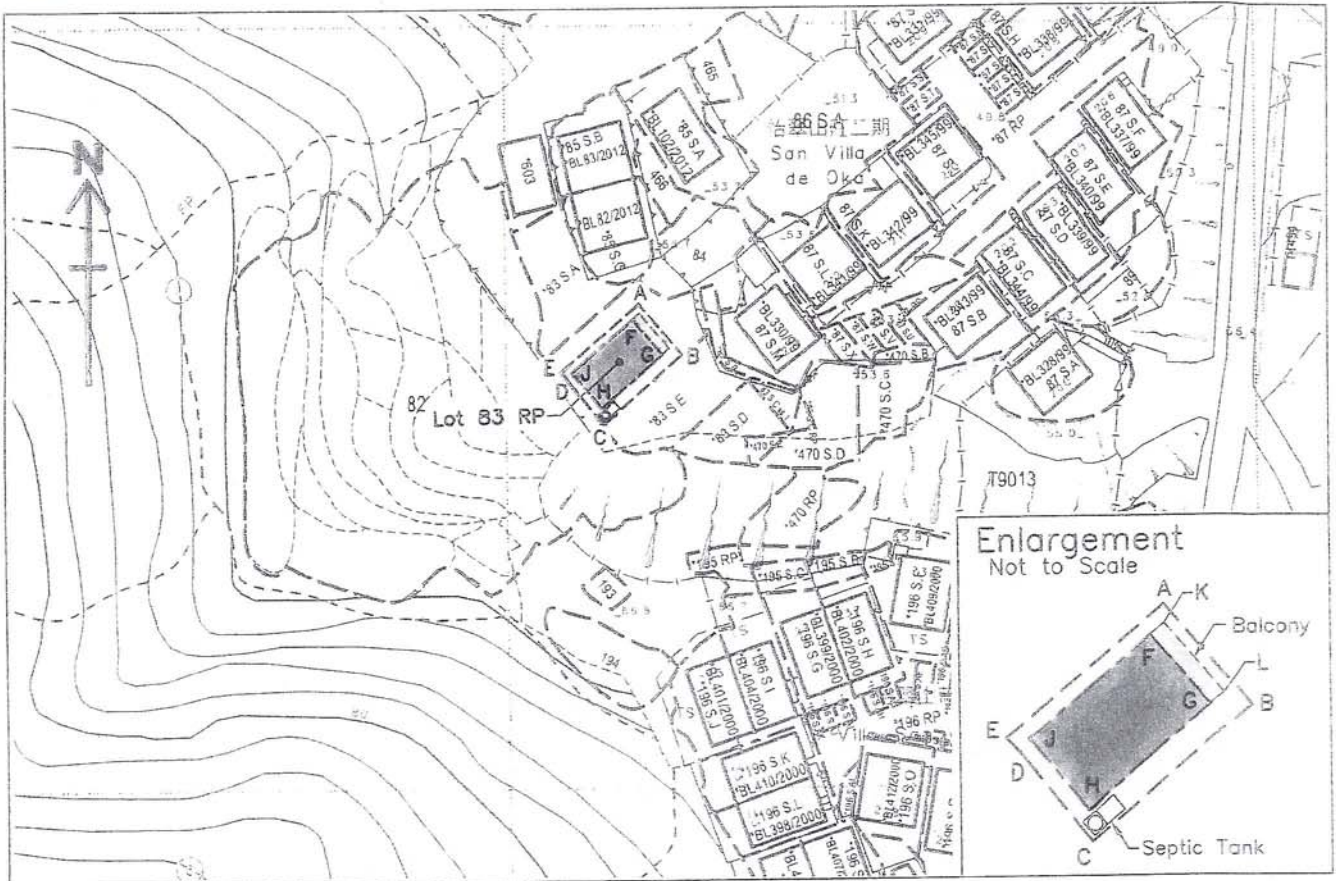

Survey Sheet No.: 7-NW-14D

Scale 1 : 1,000

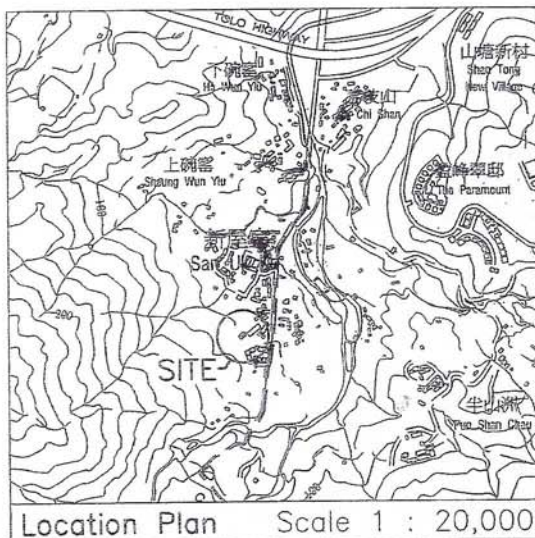

Plan prepared by:
Henry Chan Surveyors Limited

SAN UK KA

Lot No. 83 RP

Boundary Dimensions: (Area = 121.6 sqm)

(Plan No. LBP/TP/005/1848/D1 refers)

From	To	Bearing (d-m-s)	Distance (m)	Pt.	N	E
A	B	139°56'08"	8.839	A	832 563.731	834 817.785
B	C	229°56'08"	13.869	B	832 556.966	834 823.474
C	D	321°29'46"	7.339	C	832 548.039	834 812.860
D	E	319°56'08"	1.507	D	832 553.783	834 808.291
E	A	49°56'08"	13.776	E	832 554.864	834 807.242

Proposed House Dimensions: (Area = 65.03 sqm)

From	To	Bearing (d-m-s)	Distance (m)	Pt.	N	E
F	G	139°56'08"	6.096	F	832 561.673	834 816.892
G	H	229°56'08"	10.668	G	832 557.008	834 820.816
H	J	319°56'08"	6.096	H	832 550.141	834 812.651
J	F	49°56'08"	10.668	J	832 554.807	834 808.728

Proposed Balcony Dimensions: (Area = 7.44 sqm)

From	To	Bearing (d-m-s)	Distance (m)	Pt.	N	E
K	L	139°56'08"	6.096	K	832 562.458	834 817.826
L	G	229°56'08"	1.220	L	832 557.793	834 821.749
G	F	319°56'08"	6.096	G	832 557.008	834 820.816
F	K	49°56'08"	1.220	F	832 561.673	834 816.892

Henry H K Chan
BSc FHKIS RPS(LSD)
Authorized Land Surveyor

