





## **Appendix 3**

### Swept Path Analysis

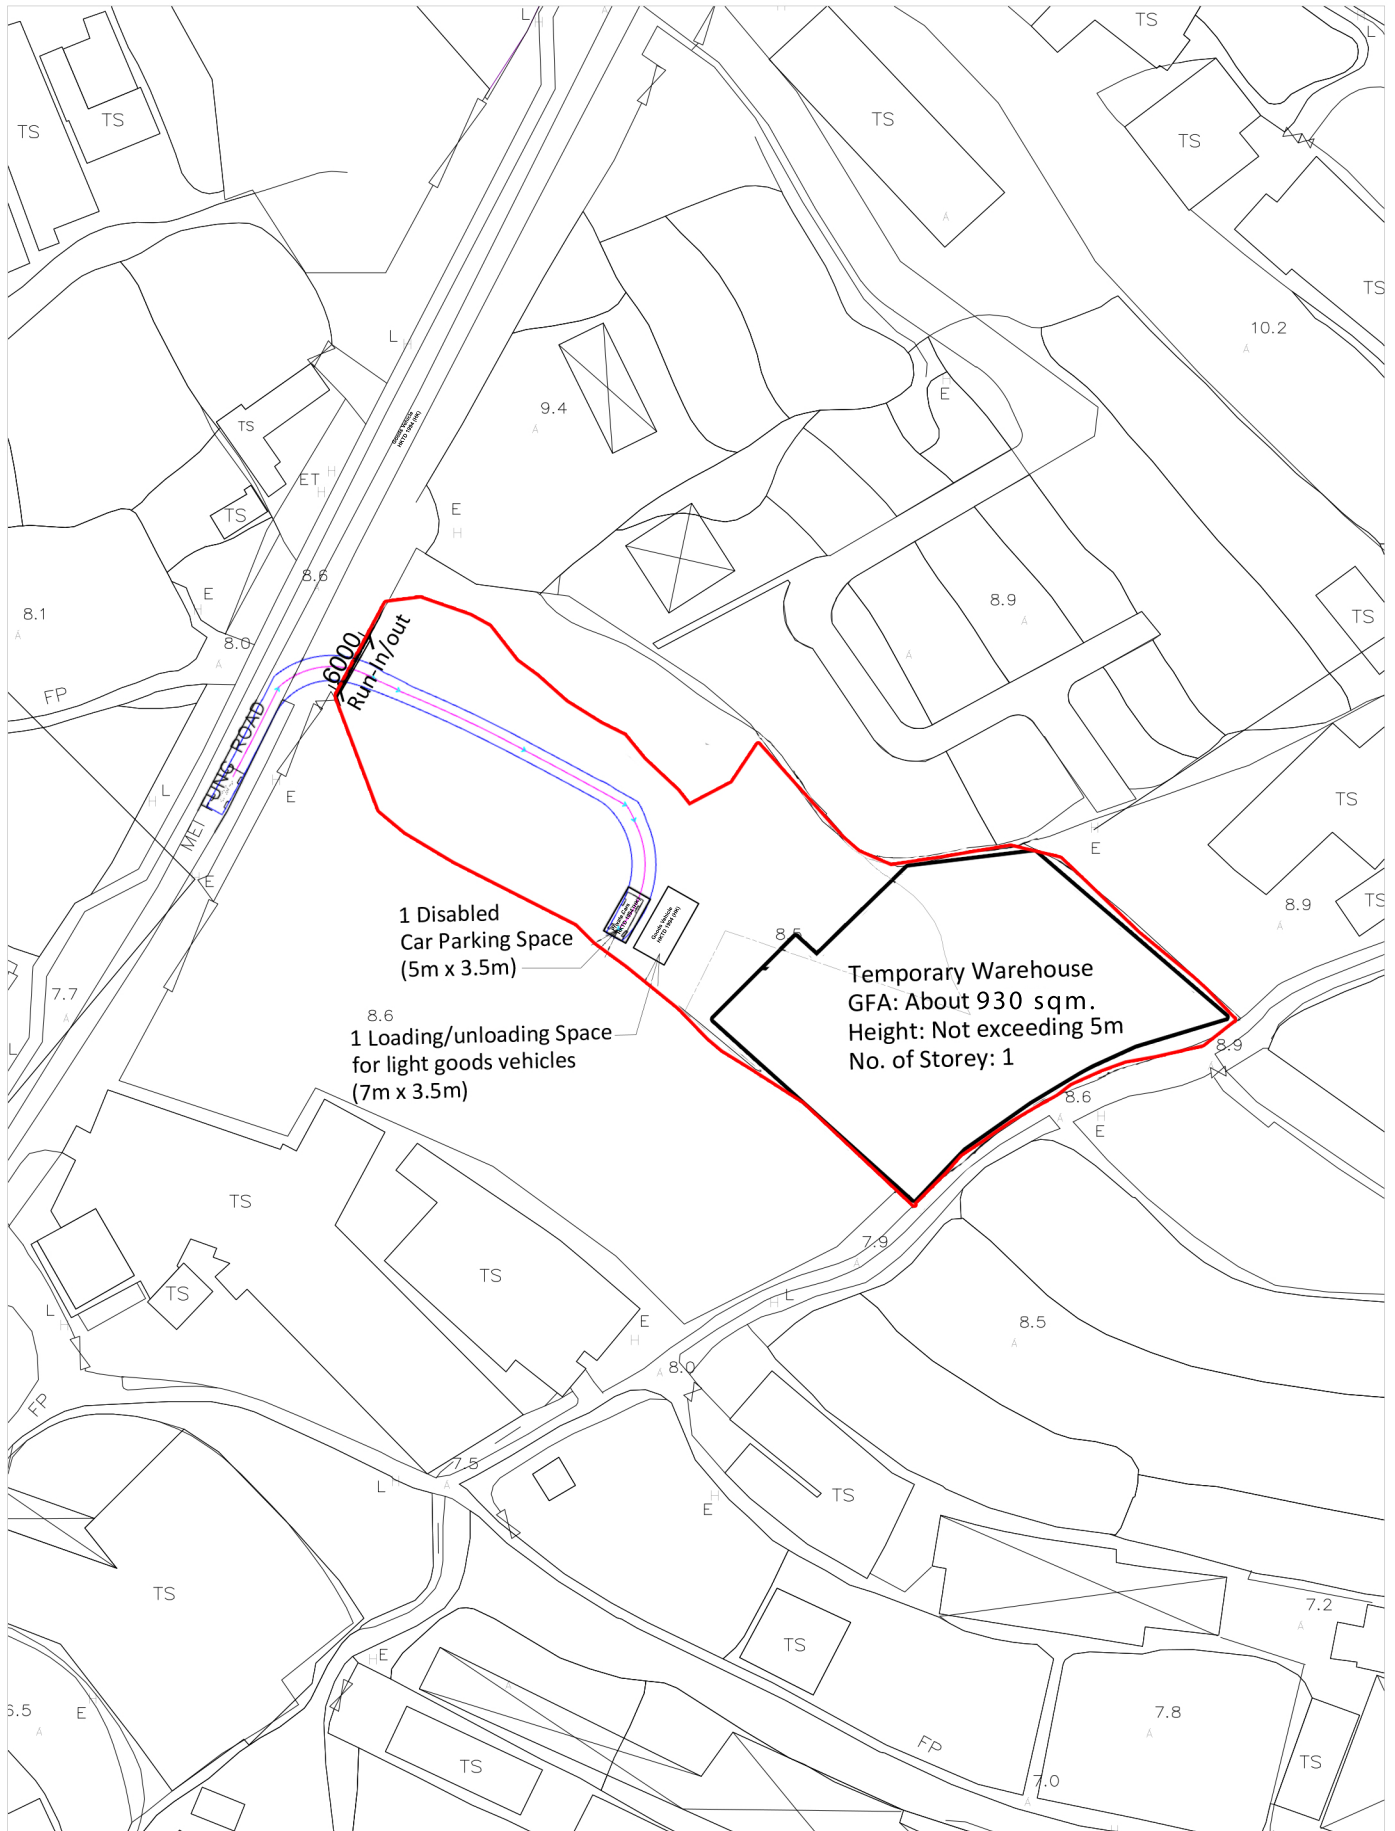


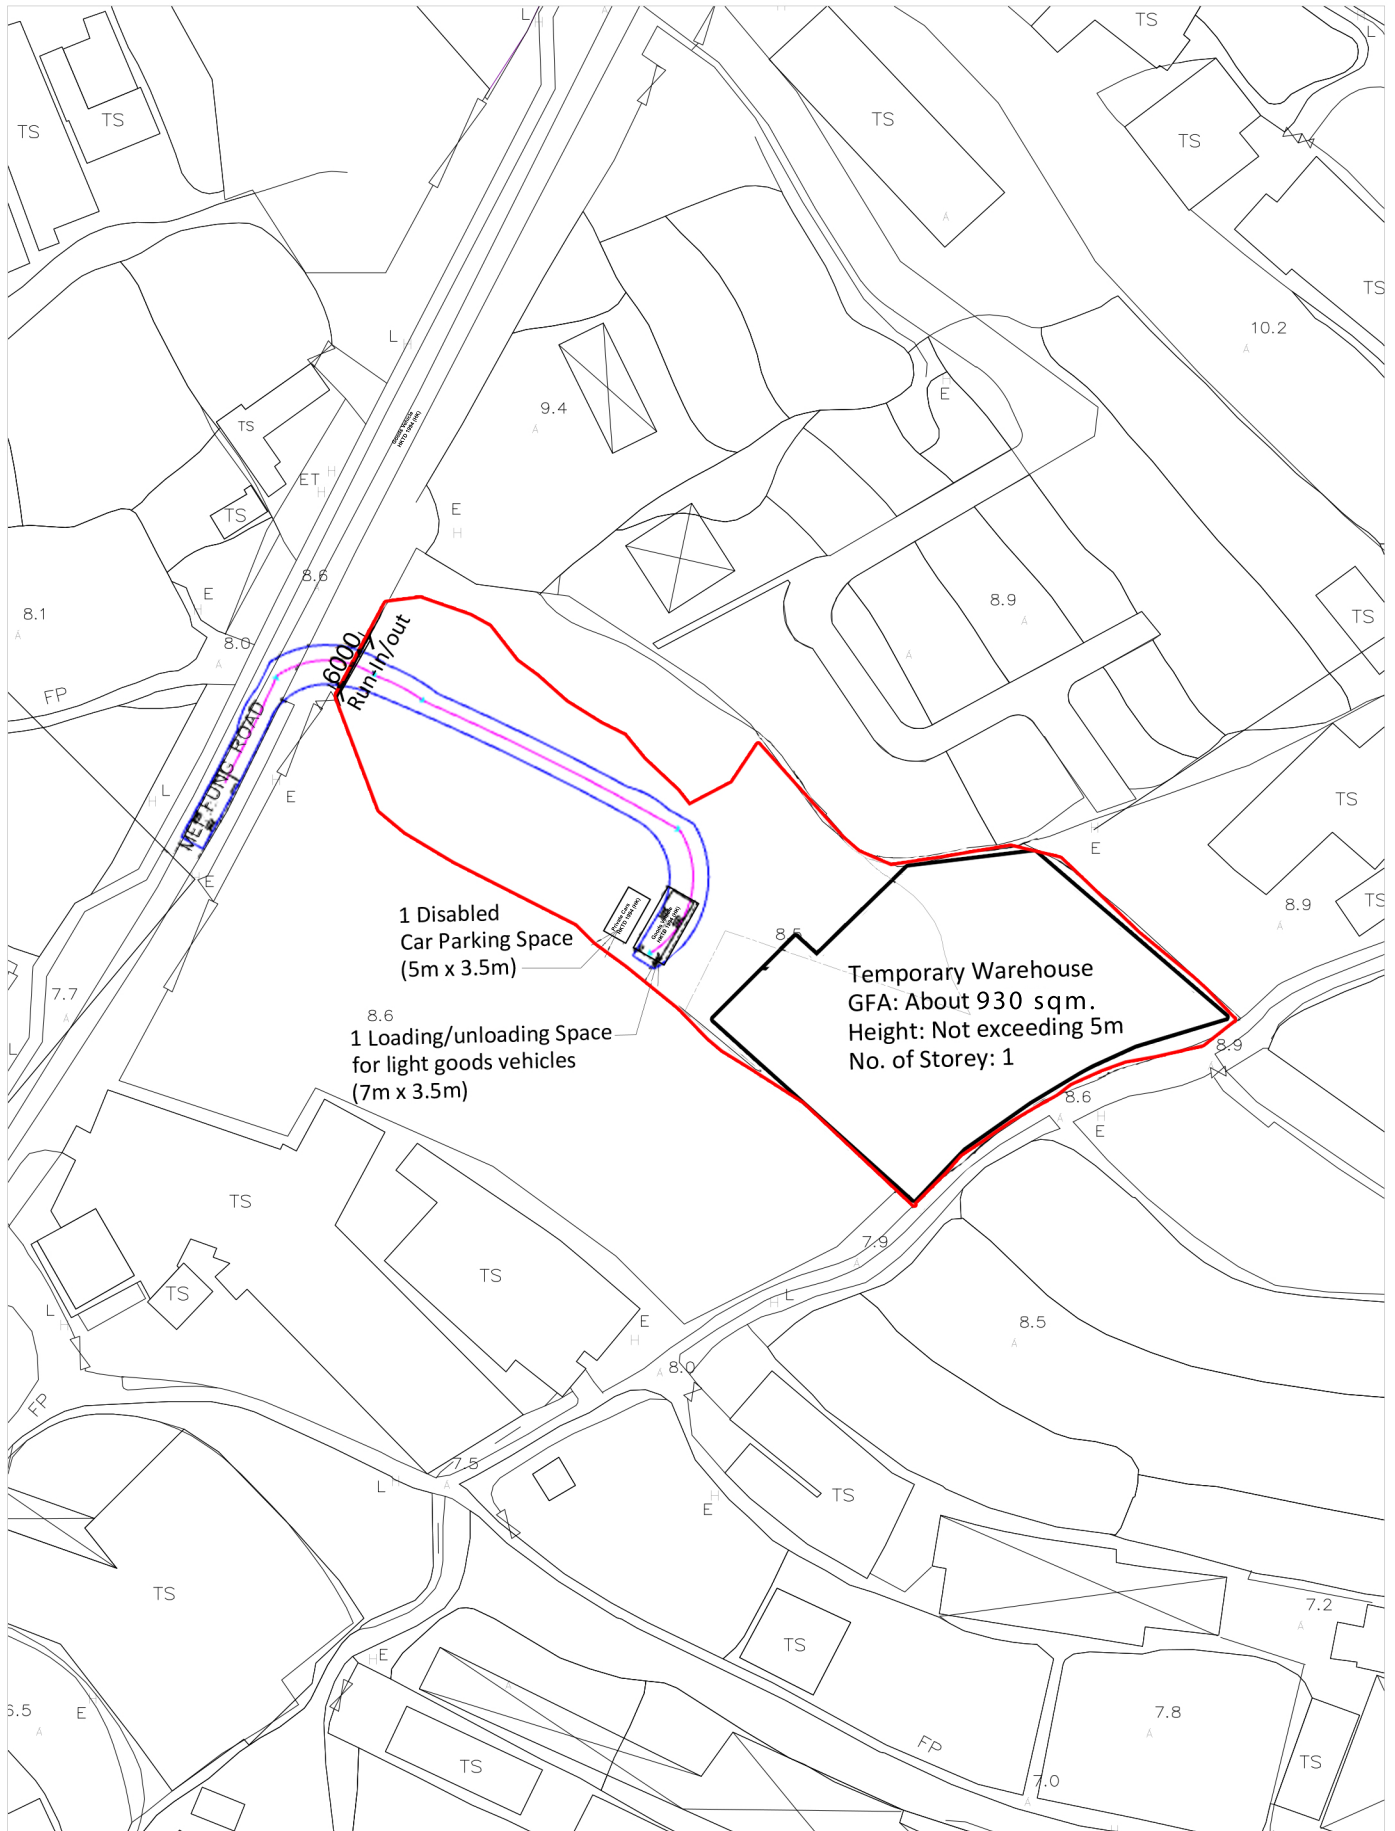
<b>LEGEND:</b>  Application Site		<b>LOCATION:</b> Lot Nos. 956 and 959 RP in D.D. 107, Fung Kat Heung, Kam Tin, Yuen Long, New Territories		
<b>DRAWING NO.:</b> A-7	<b>DRAWING TITLE:</b> Swept Path (Private car in)	<b>DATE:</b> 13.8.2024	<b>SCALE:</b> 1:750	<b>PREPARED BY:</b>  DeSPACE (International) Limited



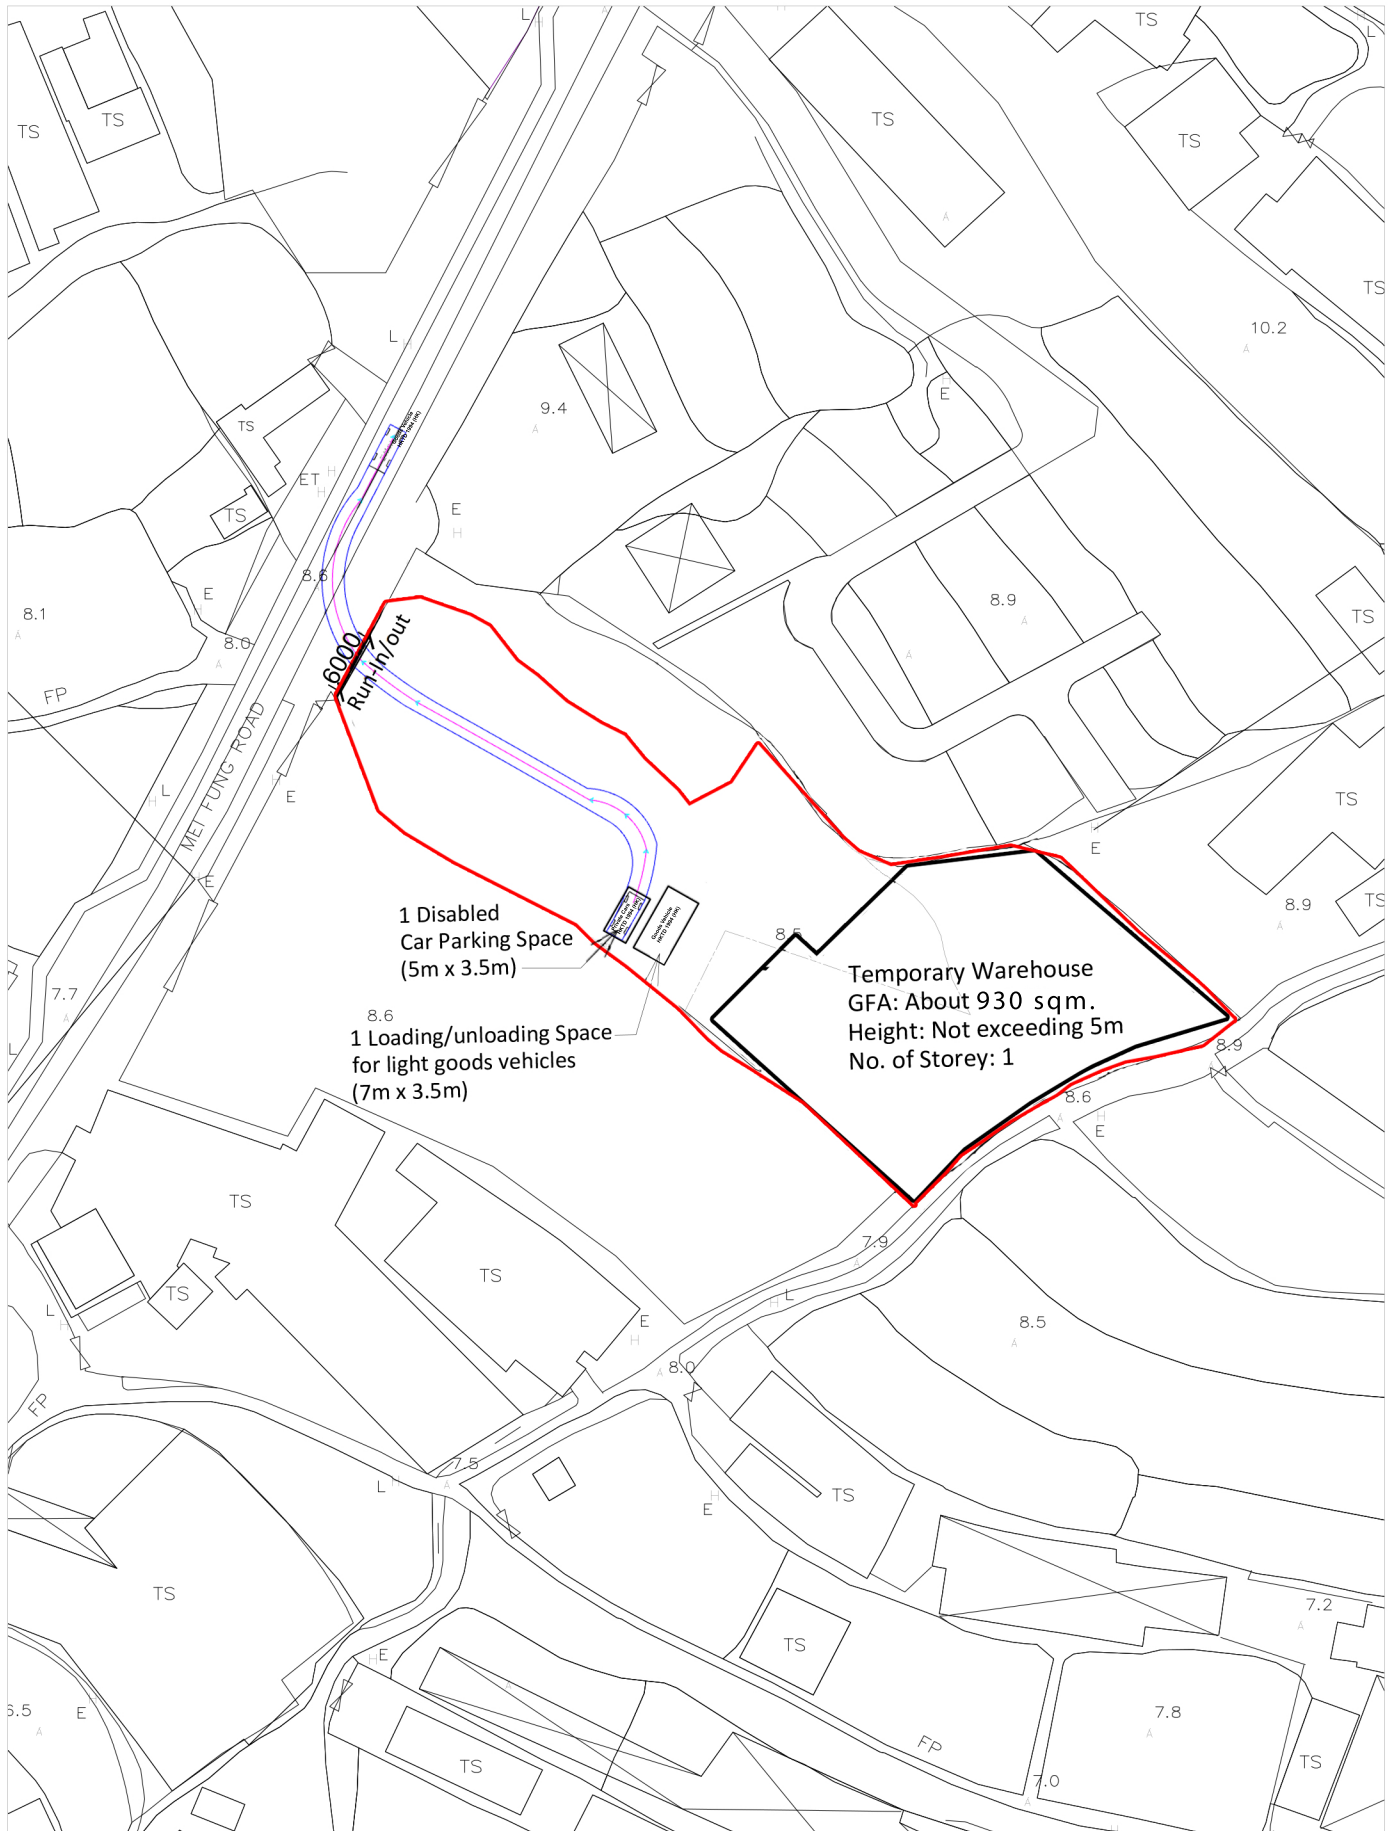


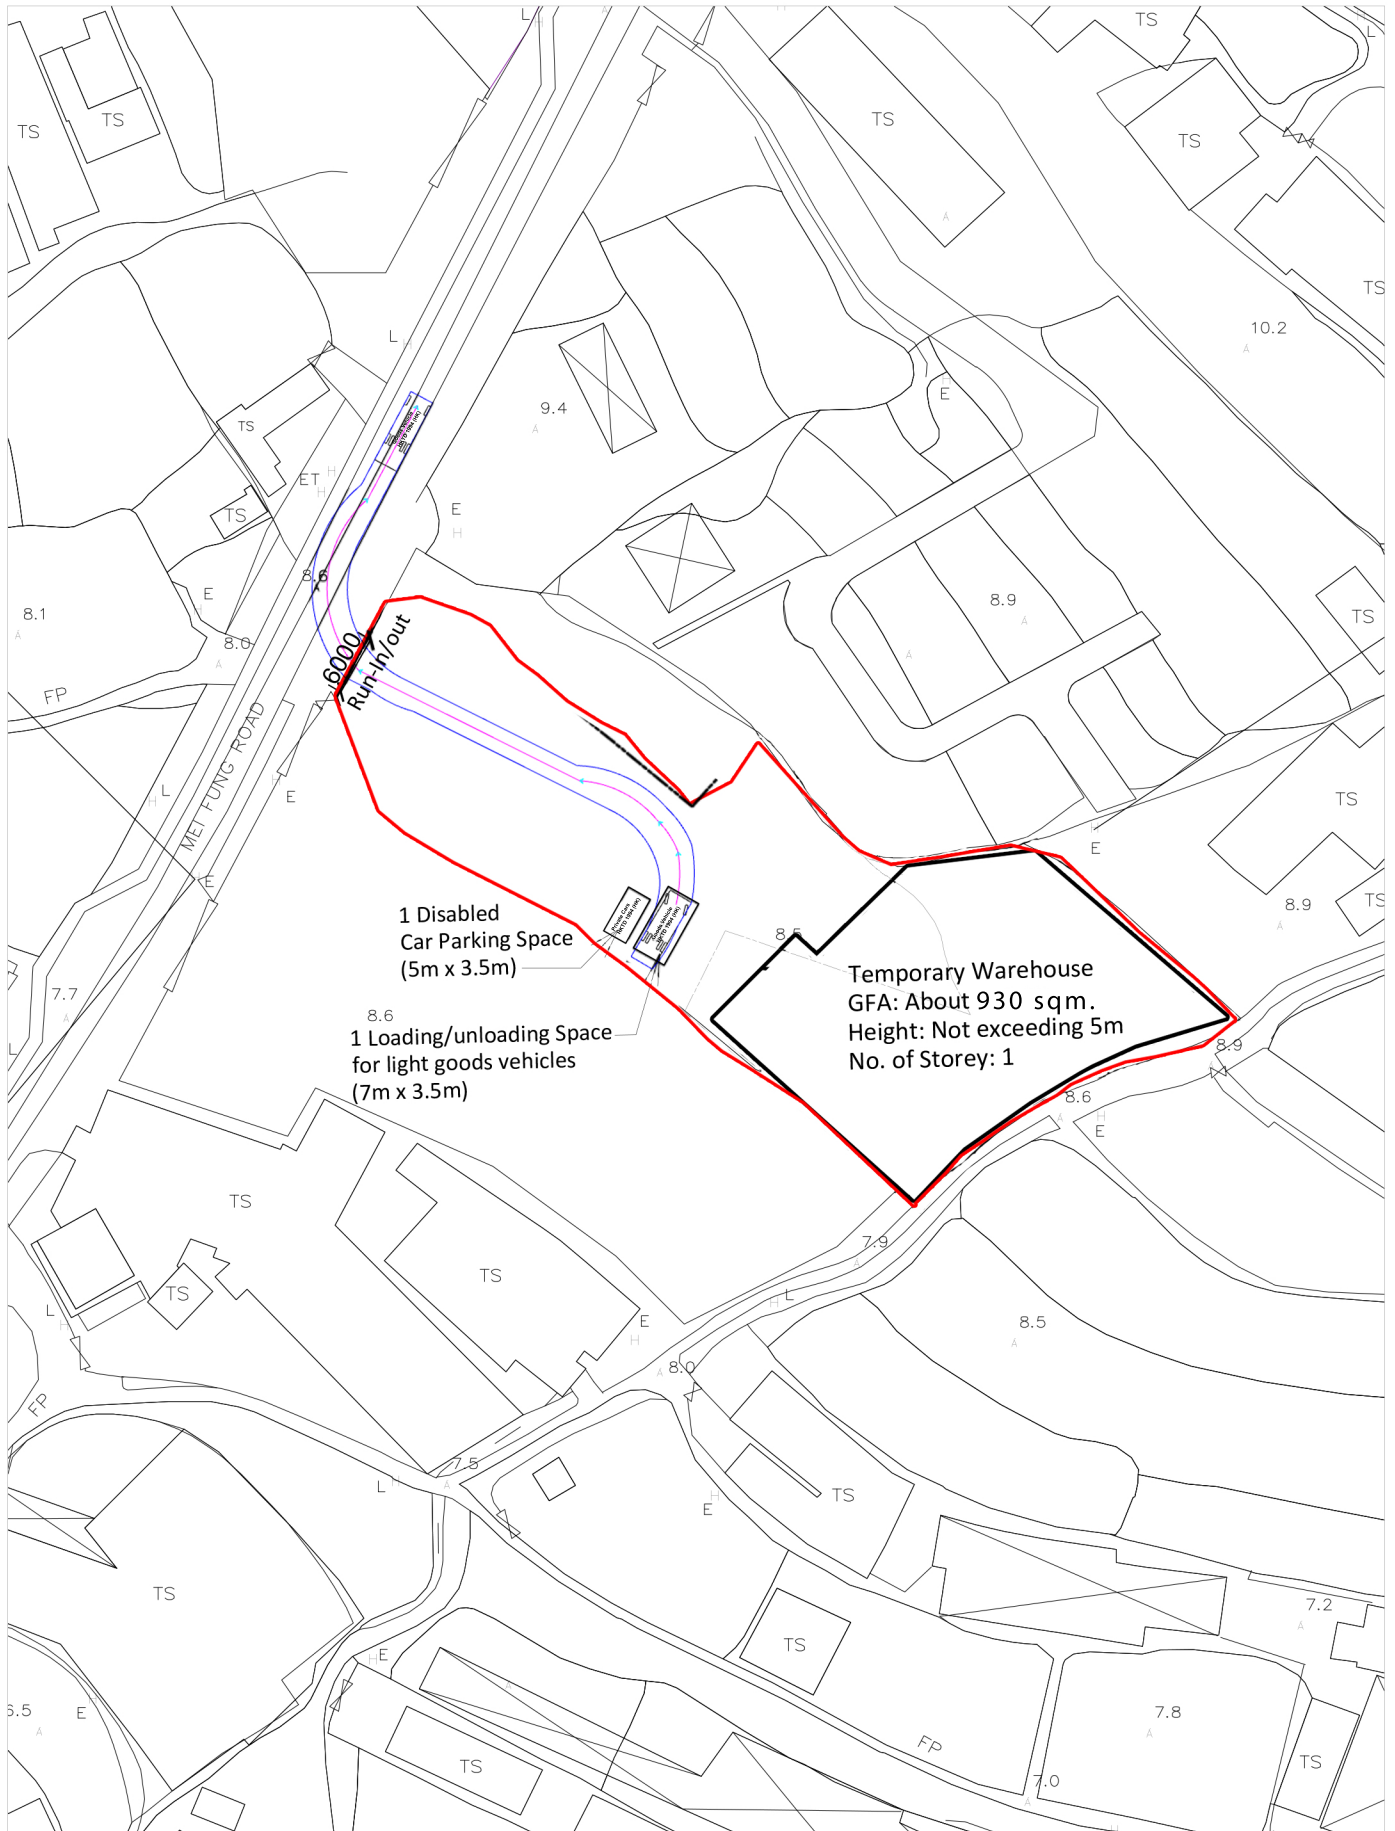
<b>LEGEND:</b> <span style="border: 1px solid red; display: inline-block; width: 20px; height: 10px; vertical-align: middle;"></span> Application Site	<b>LOCATION:</b> Lot Nos. 956 and 959 RP in D.D. 107, Fung Kat Heung, Kam Tin, Yuen Long, New Territories
---	--


<b>DRAWING NO.:</b> A-8	<b>DRAWING TITLE:</b> Swept Path (Private car out)	<b>DATE:</b> 13.8.2024	<b>SCALE:</b> 1:750	<b>PREPARED BY:</b>  DeSPACE (International) Limited
----------------------------	--	---------------------------	------------------------	---




<b>LEGEND:</b> <span style="border: 1px solid red; display: inline-block; width: 20px; height: 10px; vertical-align: middle;"></span> Application Site	<b>LOCATION:</b> Lot Nos. 956 and 959 RP in D.D. 107, Fung Kat Heung, Kam Tin, Yuen Long, New Territories
---	--

<b>DRAWING NO.:</b> A-9	<b>DRAWING TITLE:</b> Swept Path (Light goods vehicle in)	<b>DATE:</b> 13.8.2024	<b>SCALE:</b> 1:750	<b>PREPARED BY:</b>  DeSPACE (International) Limited
----------------------------	---	---------------------------	------------------------	---



<b>LEGEND:</b>  Application Site	<b>LOCATION:</b> Lot Nos. 956 and 959 RP in D.D. 107, Fung Kat Heung, Kam Tin, Yuen Long, New Territories
---	--

<b>DRAWING NO.:</b> A-10	<b>DRAWING TITLE:</b> Swept Path (Light goods vehicle out)	<b>DATE:</b> 13.8.2024	<b>SCALE:</b> 1:750	<b>PREPARED BY:</b>  DeSPACE (International) Limited
-----------------------------	--	---------------------------	------------------------	--