



Appendix 2

Submitted Swept Path Analysis of last application No. A/YL-KTS/946

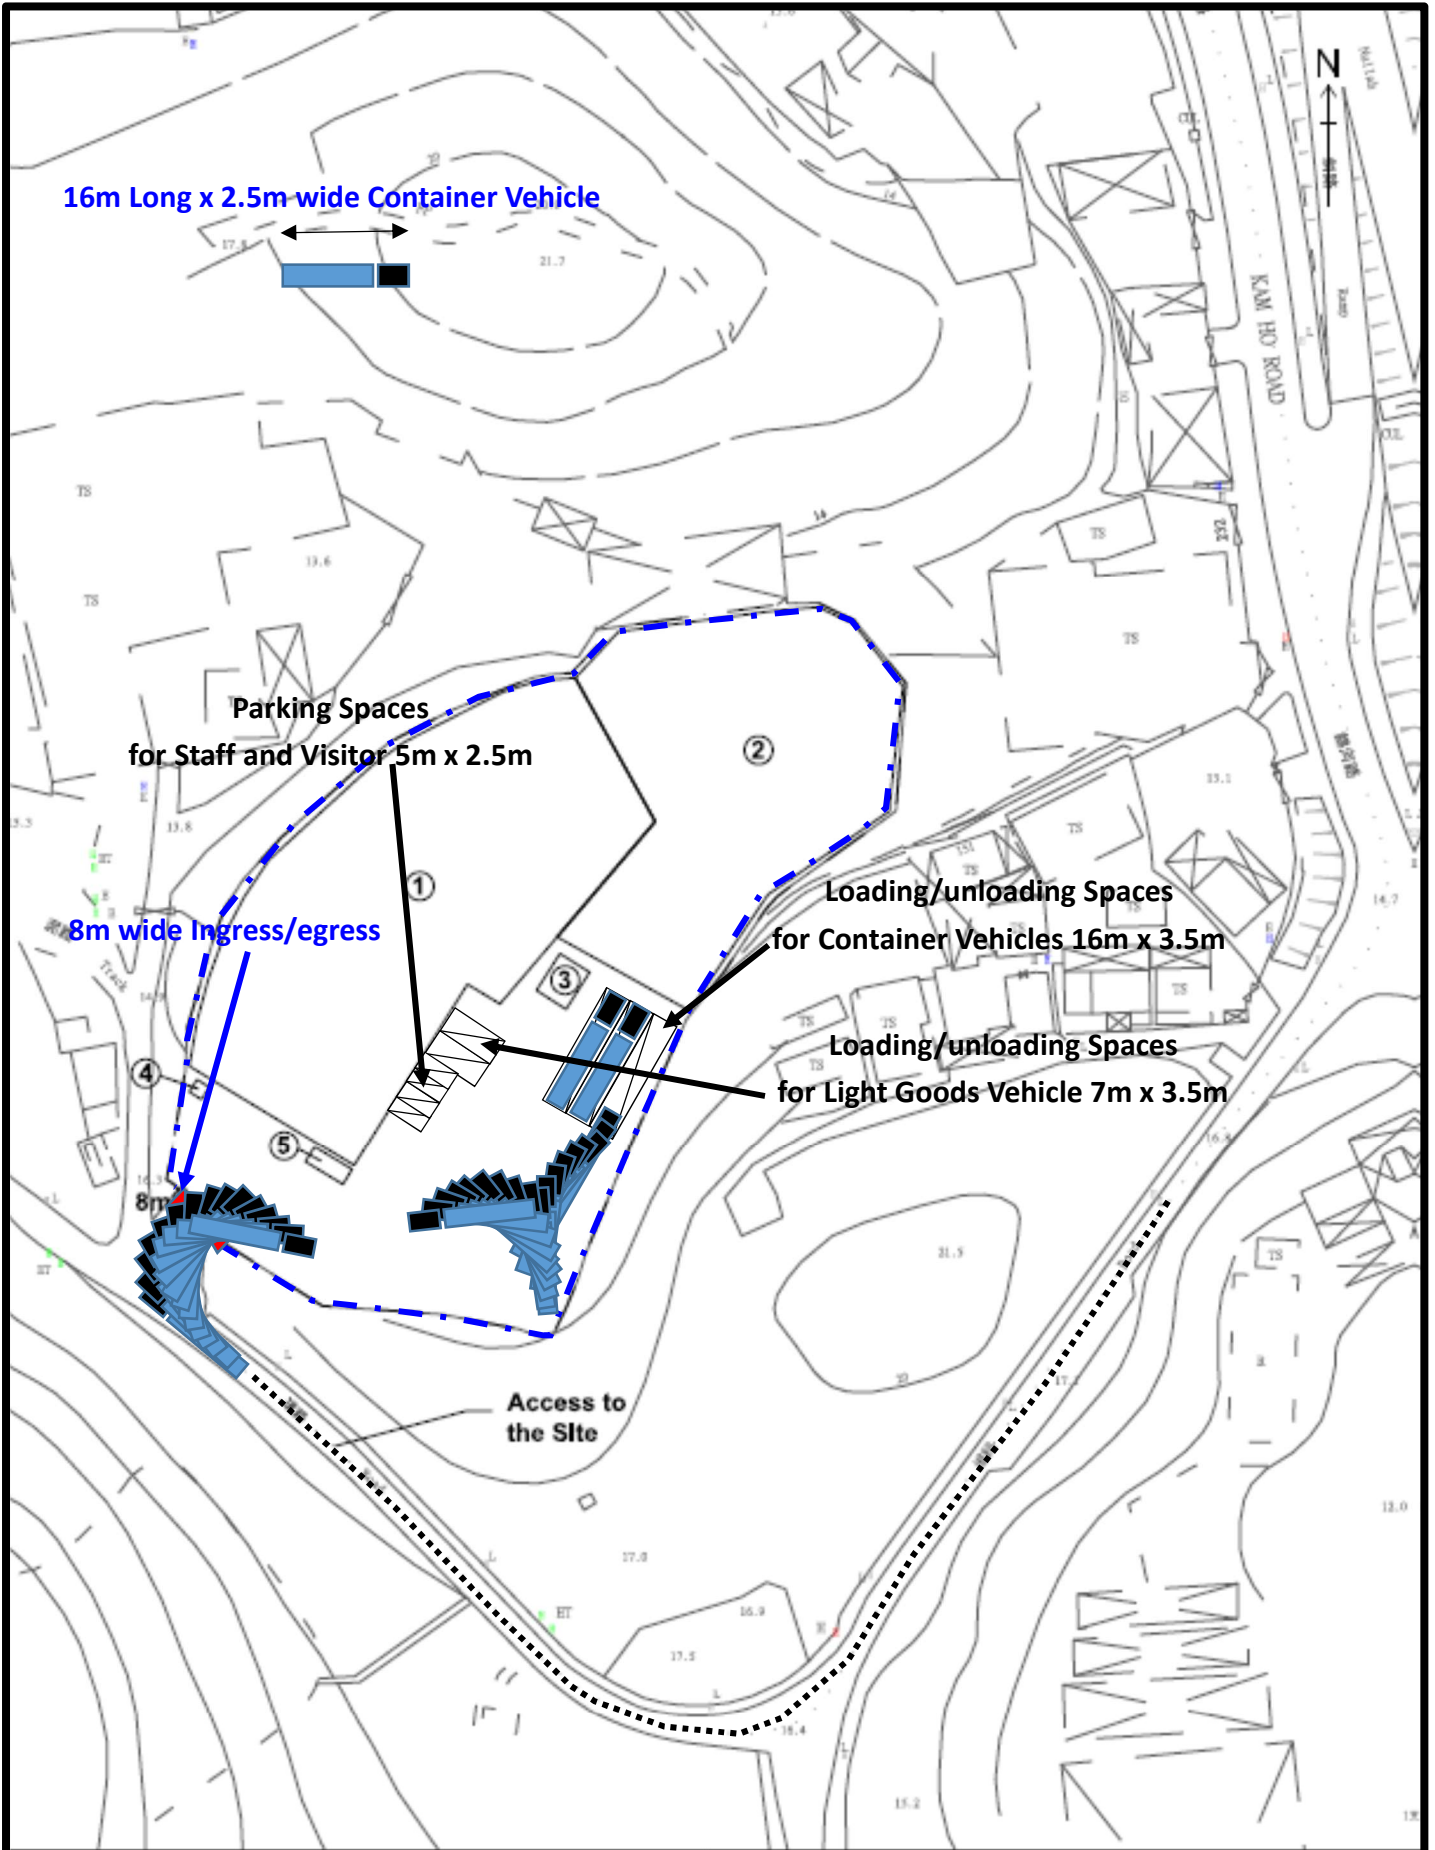

Swept Path Analysis	Appendix 2
	Scale 1:1000

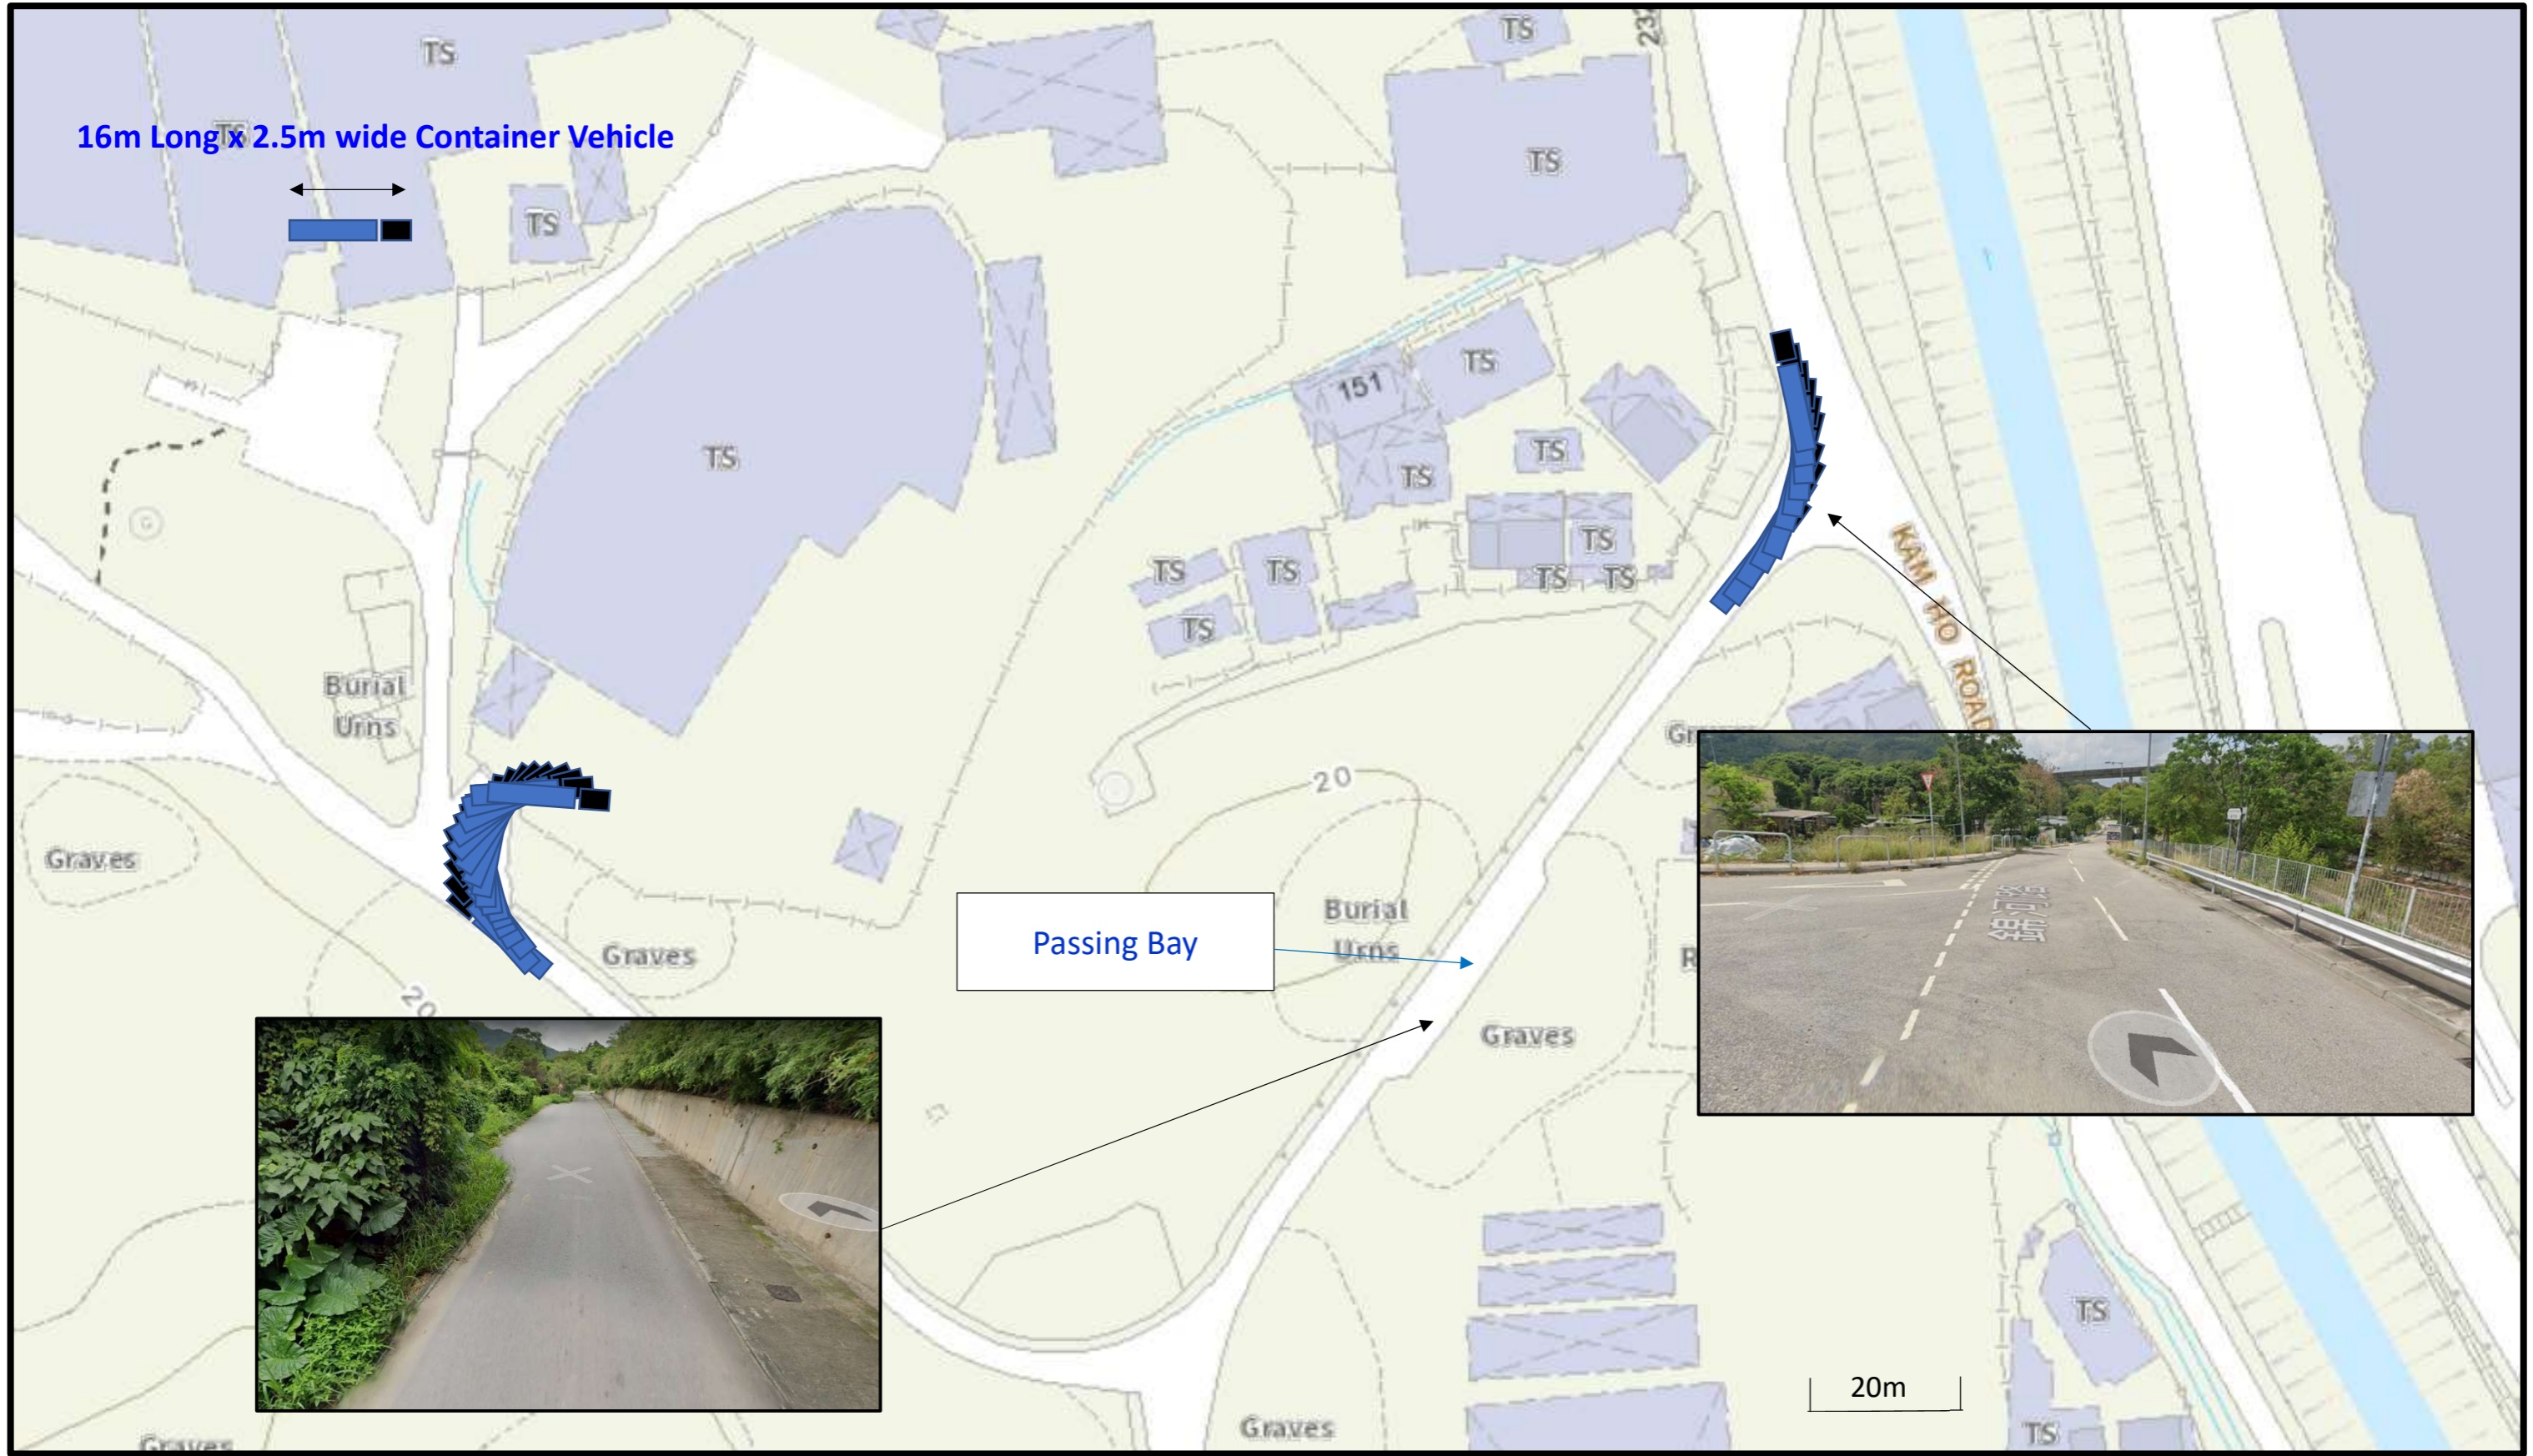

Swept Path Analysis