










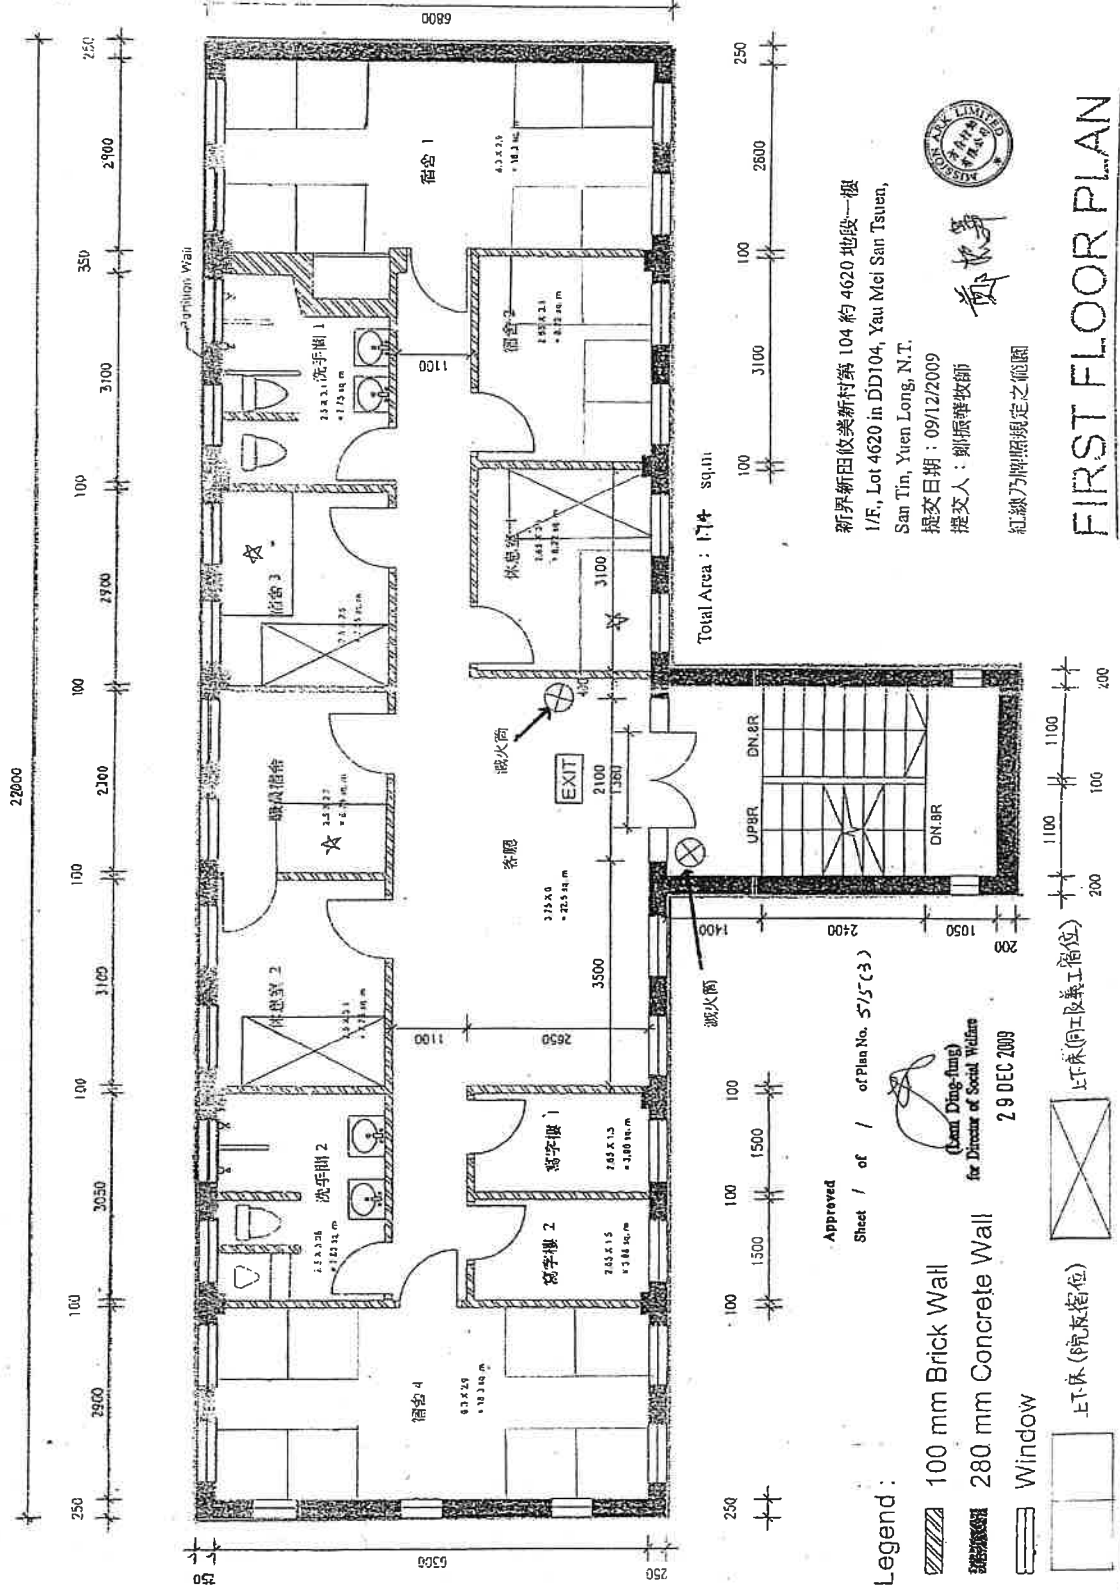

新界新田攸美新村第 104 約 4620 地段一樓
 1/F, Lot 4620 in DD104, Yau Mei San Tsuen,
 San Tin, Yuen Long, N.T.
 提交日期: 09/12/2009
 提交人: 鄭振華牧師

紅線乃牌照規定之範圍

院友宿舍共 204 個
 員工宿舍位共 9 個

(摘錄自申請人於 23.5.2019 提交的申請書)
 (Extract from Applicant's
 Submission of 23.5.2019)