

**Application Site**



manoeuvring circle




Project 項目名稱:  
**Proposed Temporary Public Vehicle Park for Private Cars & Medium Goods Vehicle for a Period of 3 Years at Lots 692(Part), 693(Part), 694(Part), 695(Part), 697(Part), 698(Part), 897(Part), 898(Part), 900(Part), 901(Part), 942(Part), 943(Part), 944 and 946(Part) in D.D. 122, Ping Shan, Yuen Long, N.T.**

Drawing Title 圖紙標題:  
**Swept Path (IN)**

Drawing No. 圖號:  
**20240519**

Remarks 備註:  
 Medium Goods Vehicle IN  
 Medium Goods Vehicle OUT



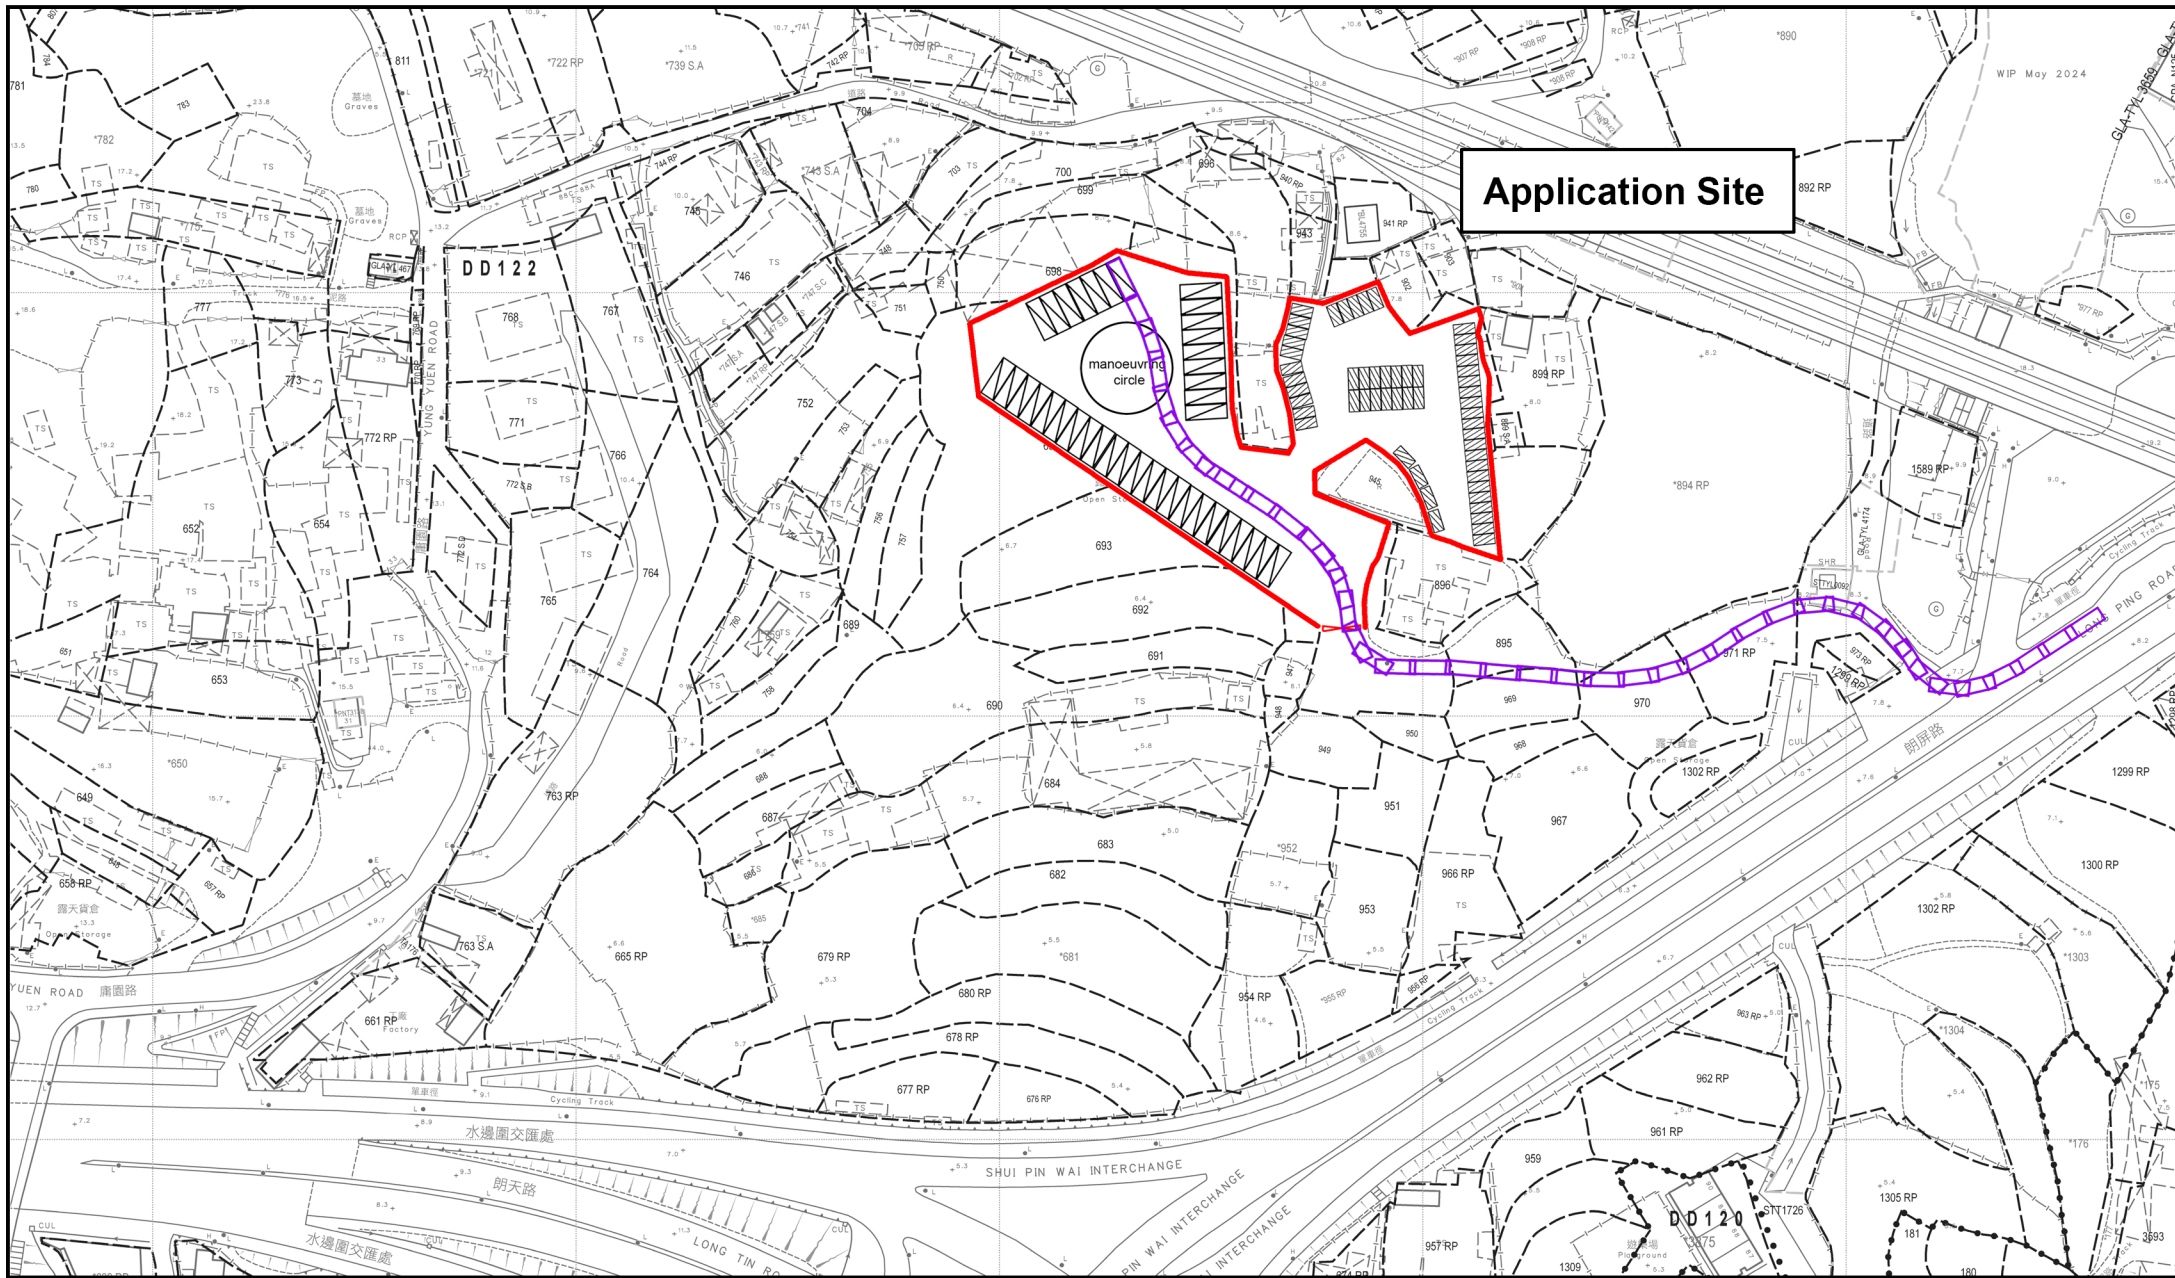



**Application Site**



Project 項目名稱:  
**Proposed Temporary Public Vehicle Park for Private Cars & Medium Goods Vehicle for a Period of 3 Years at Lots 692(Part), 693(Part), 694(Part), 695(Part), 697(Part), 698(Part), 897(Part), 898(Part), 900(Part), 901(Part), 942(Part), 943(Part), 944 and 946(Part) in D.D. 122, Ping Shan, Yuen Long, N.T.**

Drawing Title 圖紙標題:  
**Swept Path (OUT)**

Drawing No. 圖號:  
**20240519**

Remarks 備註:  
 Medium Goods Vehicle IN  
 Medium Goods Vehicle OUT