



Section A-A  
West to East

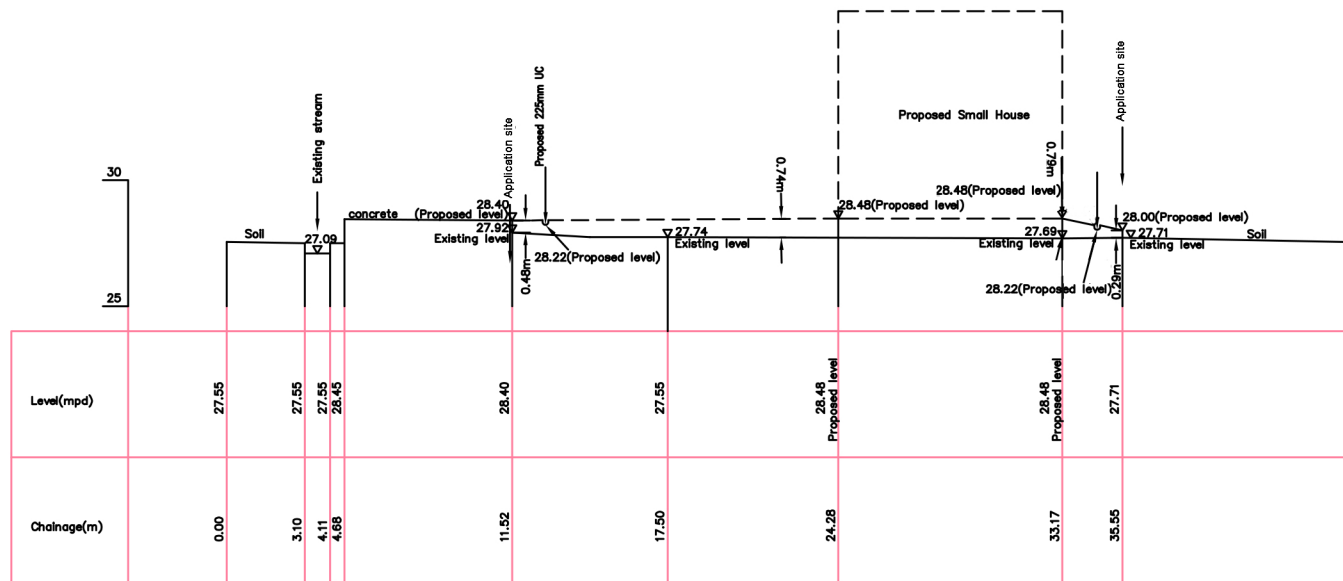

Section B-B  
South to North

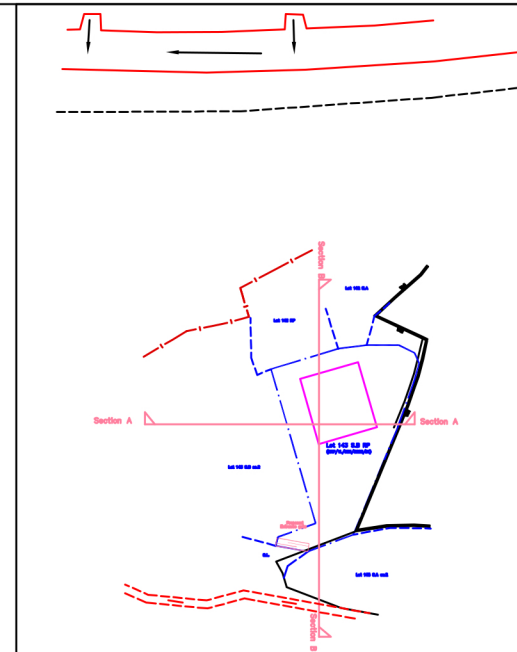

- Notes :
1. Co-ordinates are relative to Hong Kong Metric Grid (1980)
  2. All Levels are in Metres relative to Principal Datum (P.D.)
  3. Elevation of kerb are referred to bottom of kerb
  4. Dimensions are in Metres unless otherwise shown


- Legends:
- U-channel
  - Stpped-channel
  - Fence / Rolling
  - Grating
  - Lamp Post
  - Telephone Pole
  - Electric Pole
  - Gully
  - Sign Pole
  - Valve Gas
  - Valve Water
  - Valve
  - Vertical Cutting
  - Foul Water Manhole
  - Storm Water Manhole
  - Manhole
  - Drainage Manhole
  - Level
  - Invert Level
  - Top Level
  - Platform Level
  - Manhole Telephone
  - Flower Bed
  - Slope Mark
  - Catchpit
  - Top Line
  - Toe Line
  - Concrete Building
  - Lot Boundary
  - Proposed Small House

DRAWING TITLE :  
Sectional Plan of Lot 143 S.B RP  
D.D.112, Yuen Long

Scale : 1 : 200

Date of Survey : 9 September 2024

Proposed Entrance gate on Lot 143 S.B RP in D.D.112, Yuen Long

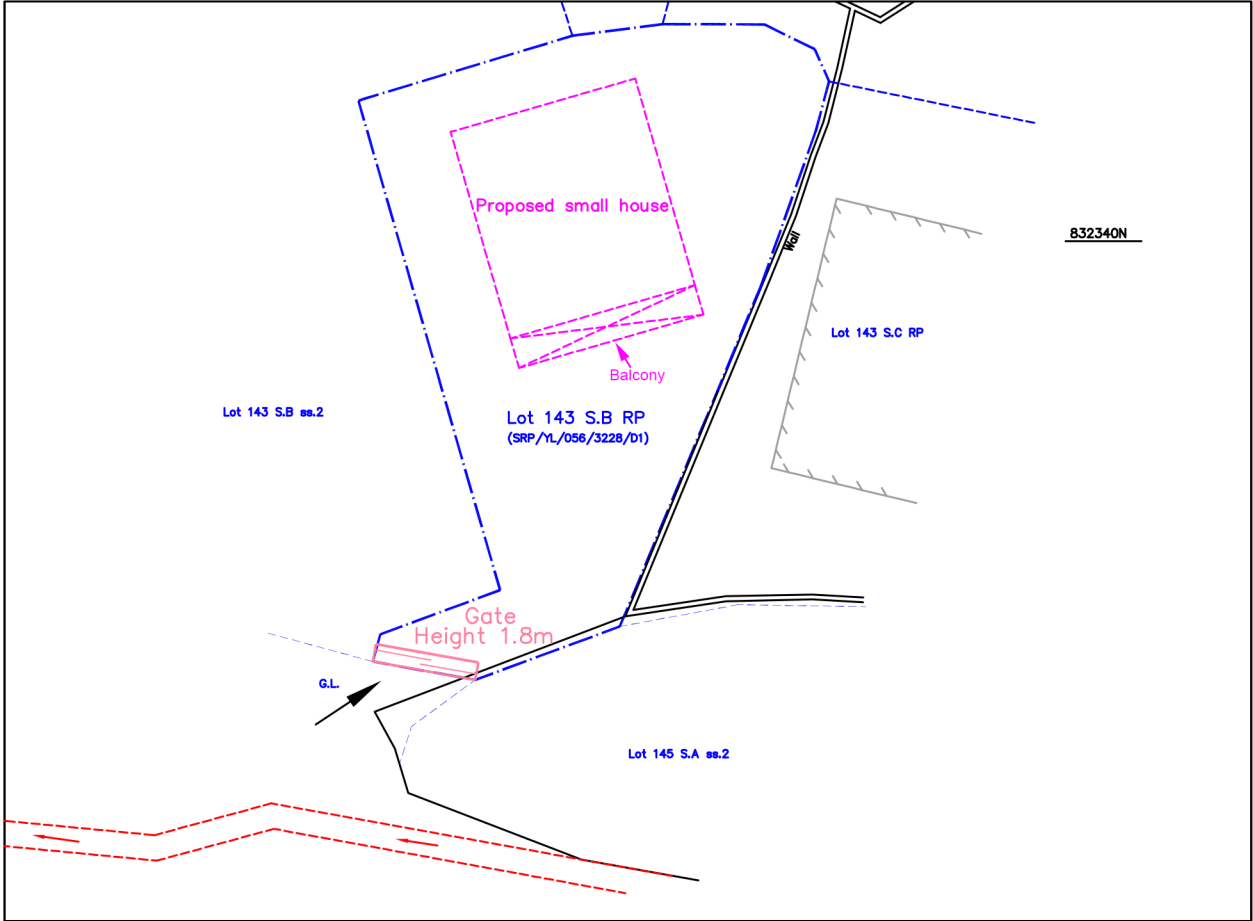

Scale 1 : 300

Survey District: Yuen Long	Survey Sheet No.: 6-NE-19A	King Fung Surveying Company Email: <a href="mailto:swingho@gmail.com">swingho@gmail.com</a> Mobile: 9302 7520
Ref. File --	Plan No.: YL/143B1/120/EG	
Ref. SRP No. --	Date of Survey: 2 May 2024	



Project 項目名稱:

Proposed Filling and Excavation of Land for Permitted Development of New Territories Exempted Houses (NTEHs) at Lot 143 S.B RP in D.D. 112, Shek Kong, Yuen Long, N.T.

Drawing Title 圖目:

Proposed Land Filling and Excavation Plan

Drawing No. 圖號:

Figure 4

Remarks 備註:



Proposed filling of land by concrete from 0.06m to 0.79m



Proposed excavation of land for provision of 225mm surface channel

Scale 比例:

1:1000