


Associated Excavation and Filling of Land
Proposed House on Lot No. 847 S.B ss.4 in D.D.112
Lin Fa Tei, Yuen Long

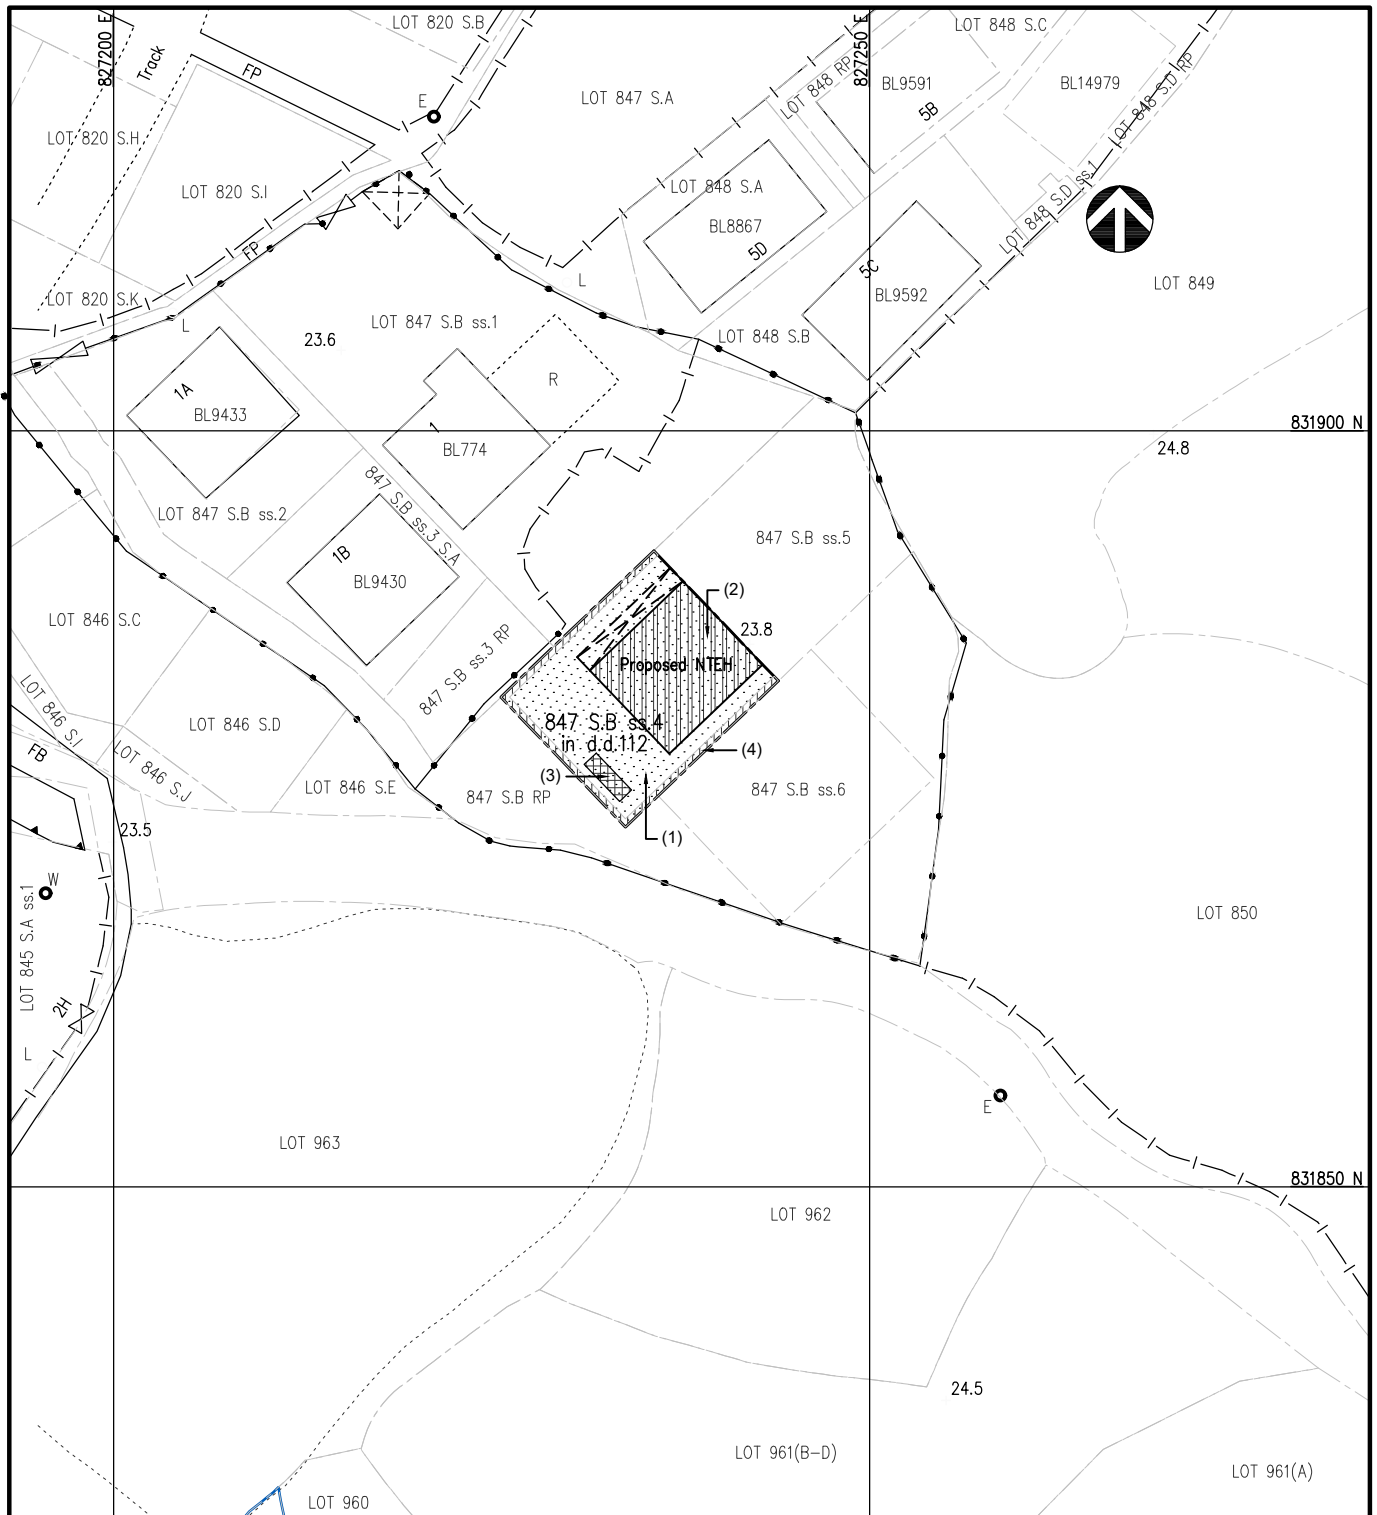

Associated Excavation and Filling of Land

- (1) Site Formation Excavation and Filling Area = 166.75 m², Depth = 1.2 m
- (2) Foundation Excavation and Filling Area = 65.00 m², Depth = 1.2 m
- (3) Septic Tank and Soakaway Pit Excavation and Filling Area = 3.75 m², Depth = 1.9 m
- (4) Drainage System Excavation and Filling Area = 15.65 m², Depth = 0.3 m