


## ***Annex B***

---

### **Updated Layout Plan of the Indicative Development Scheme**

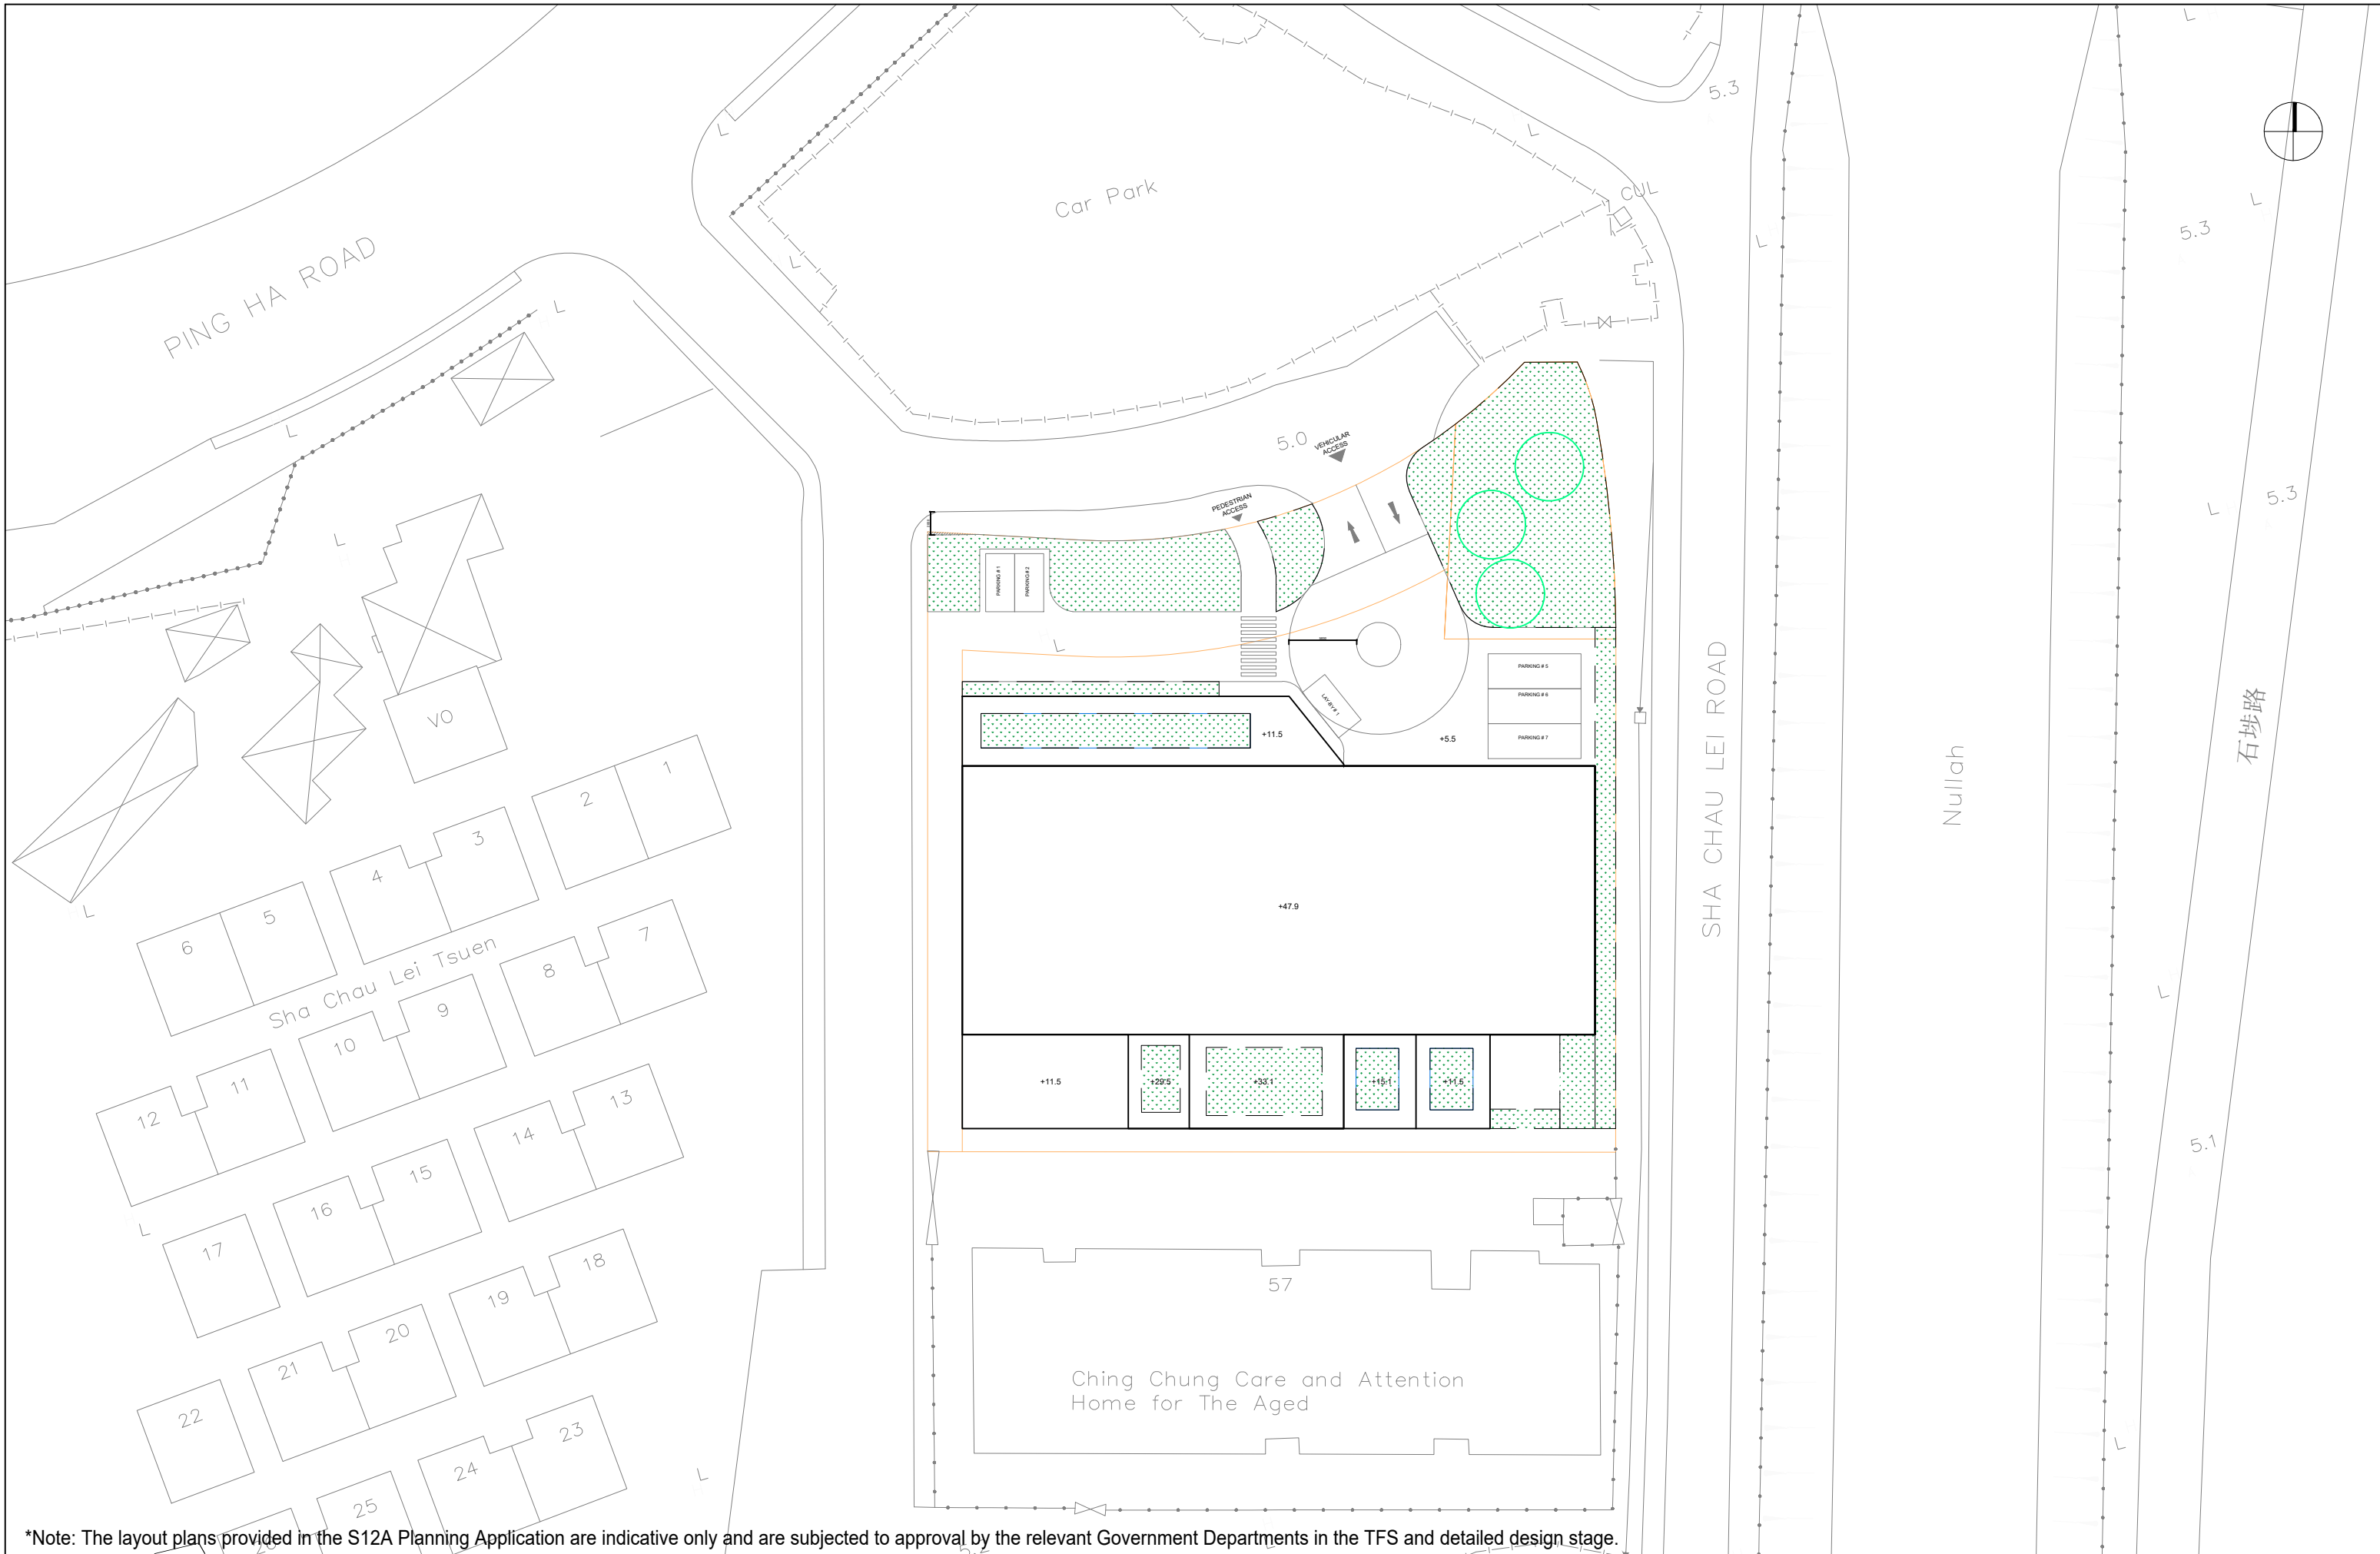


\*Note: The layout plans provided in the S12A Planning Application are indicative only and are subjected to approval by the relevant Government Departments in the TFS and detailed design stage.





SHA CHAU LEI ROAD

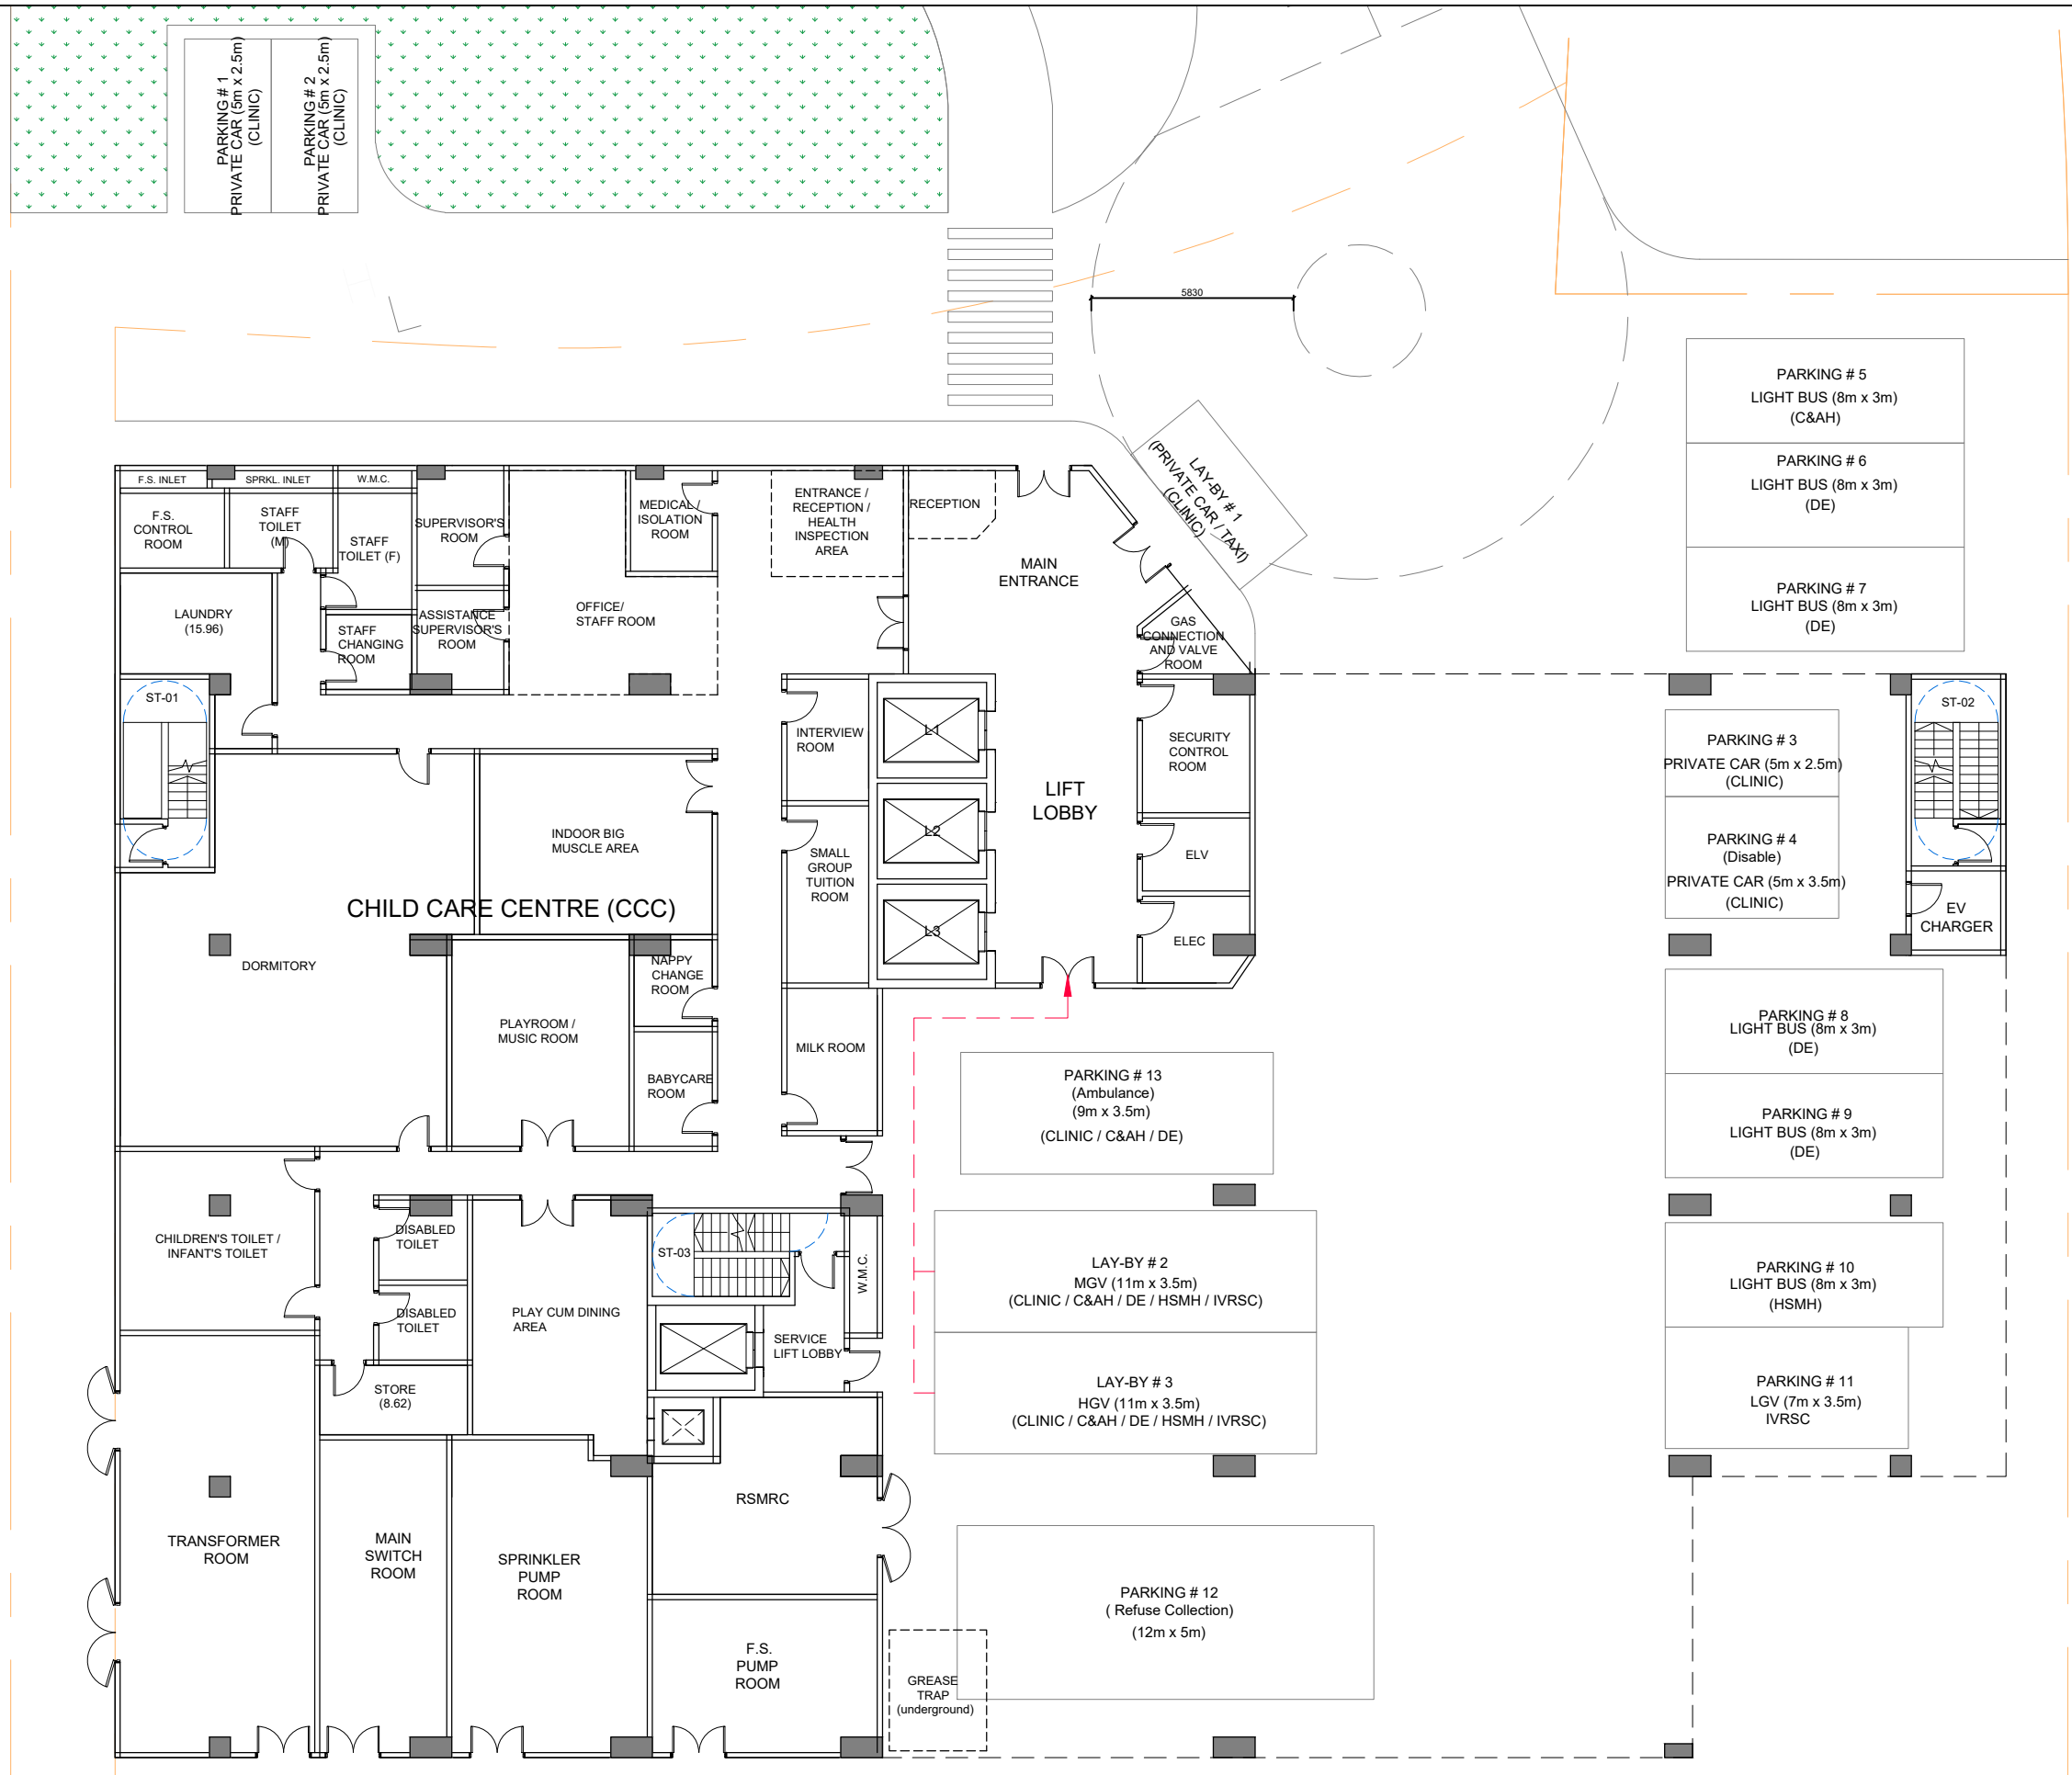


\*Note: The layout plans provided in the S12A Planning Application are indicative only and are subjected to approval by the relevant Government Departments in the TFS and detailed design stage.





SHA CHAU LEI ROAD

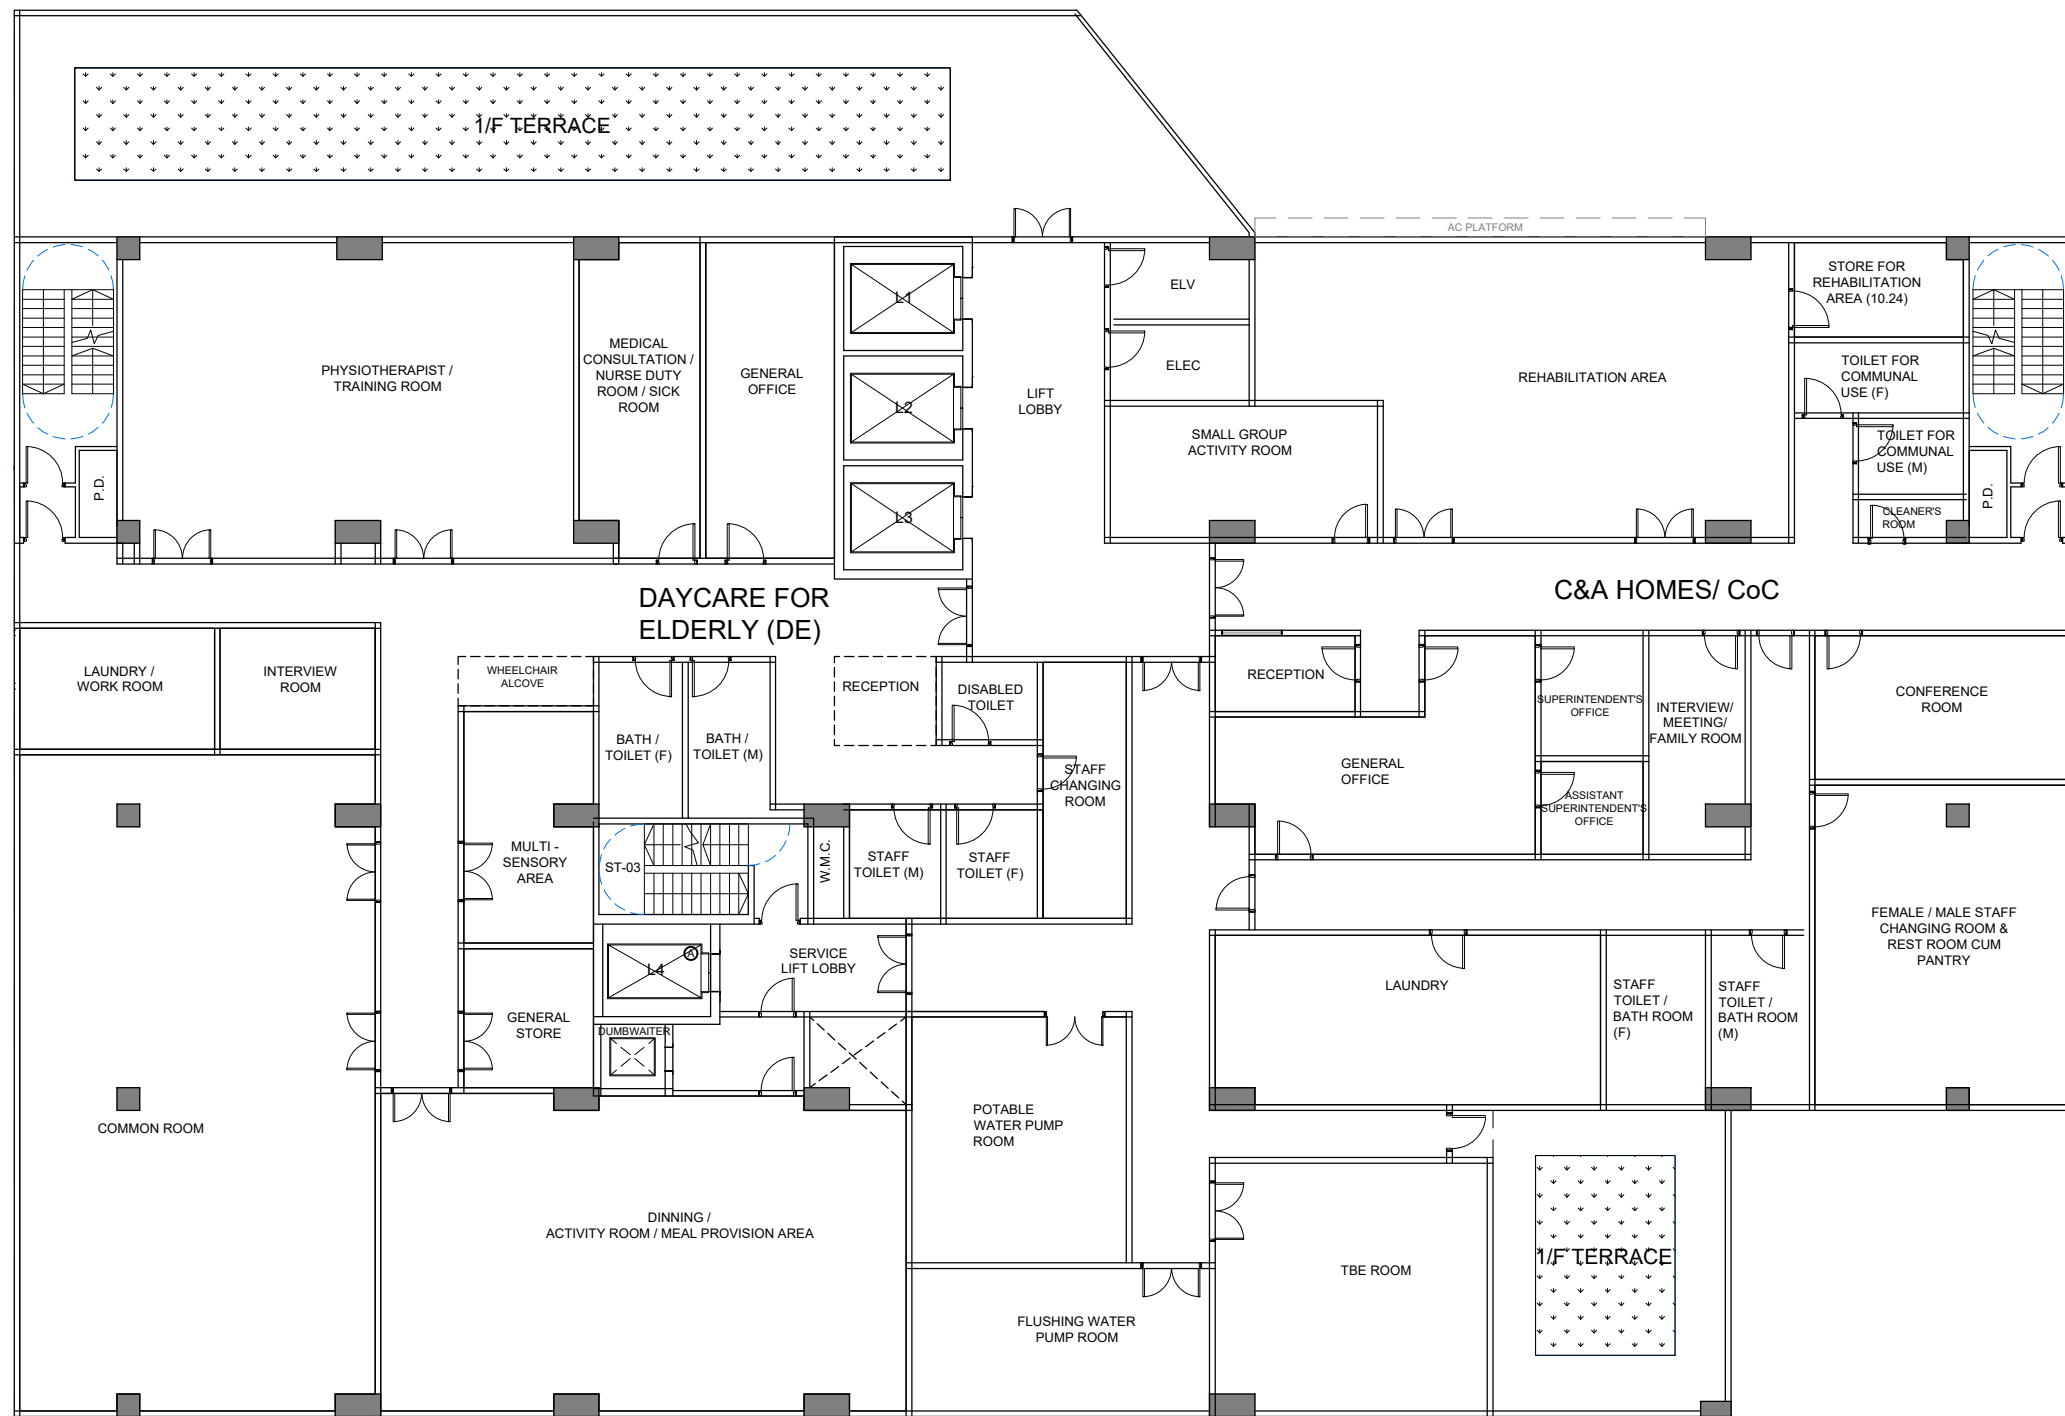


\*Note: The layout plans provided in the S12A Planning Application are indicative only and are subjected to approval by the relevant Government Departments in the TFS and detailed design stage.






SHA CHAU LEI ROAD

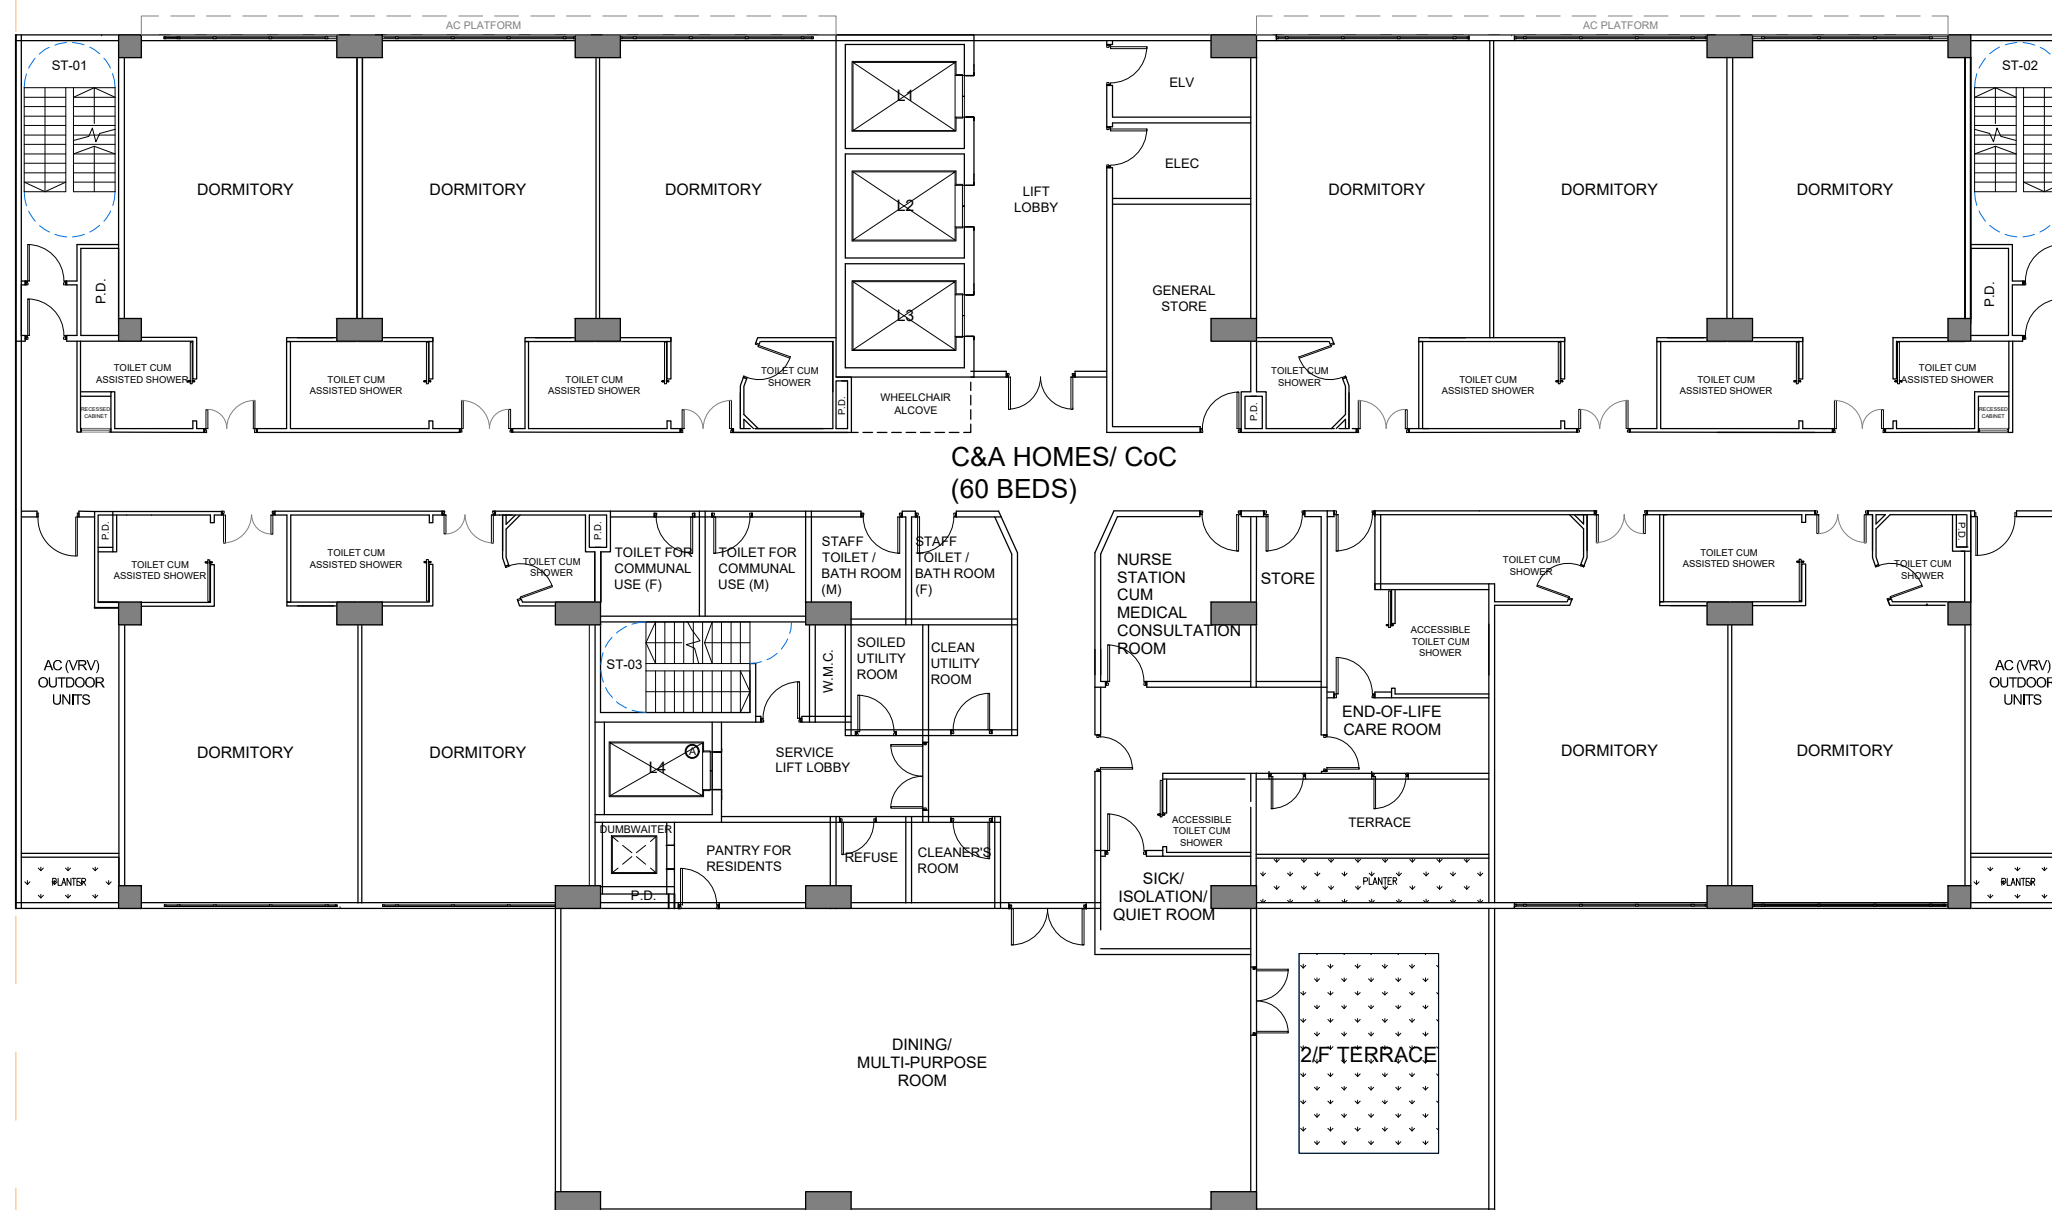


\*Note: The layout plans provided in the S12A Planning Application are indicative only and are subjected to approval by the relevant Government Departments in the TFS and detailed design stage.



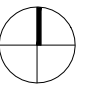


SHA CHAU LEI ROAD

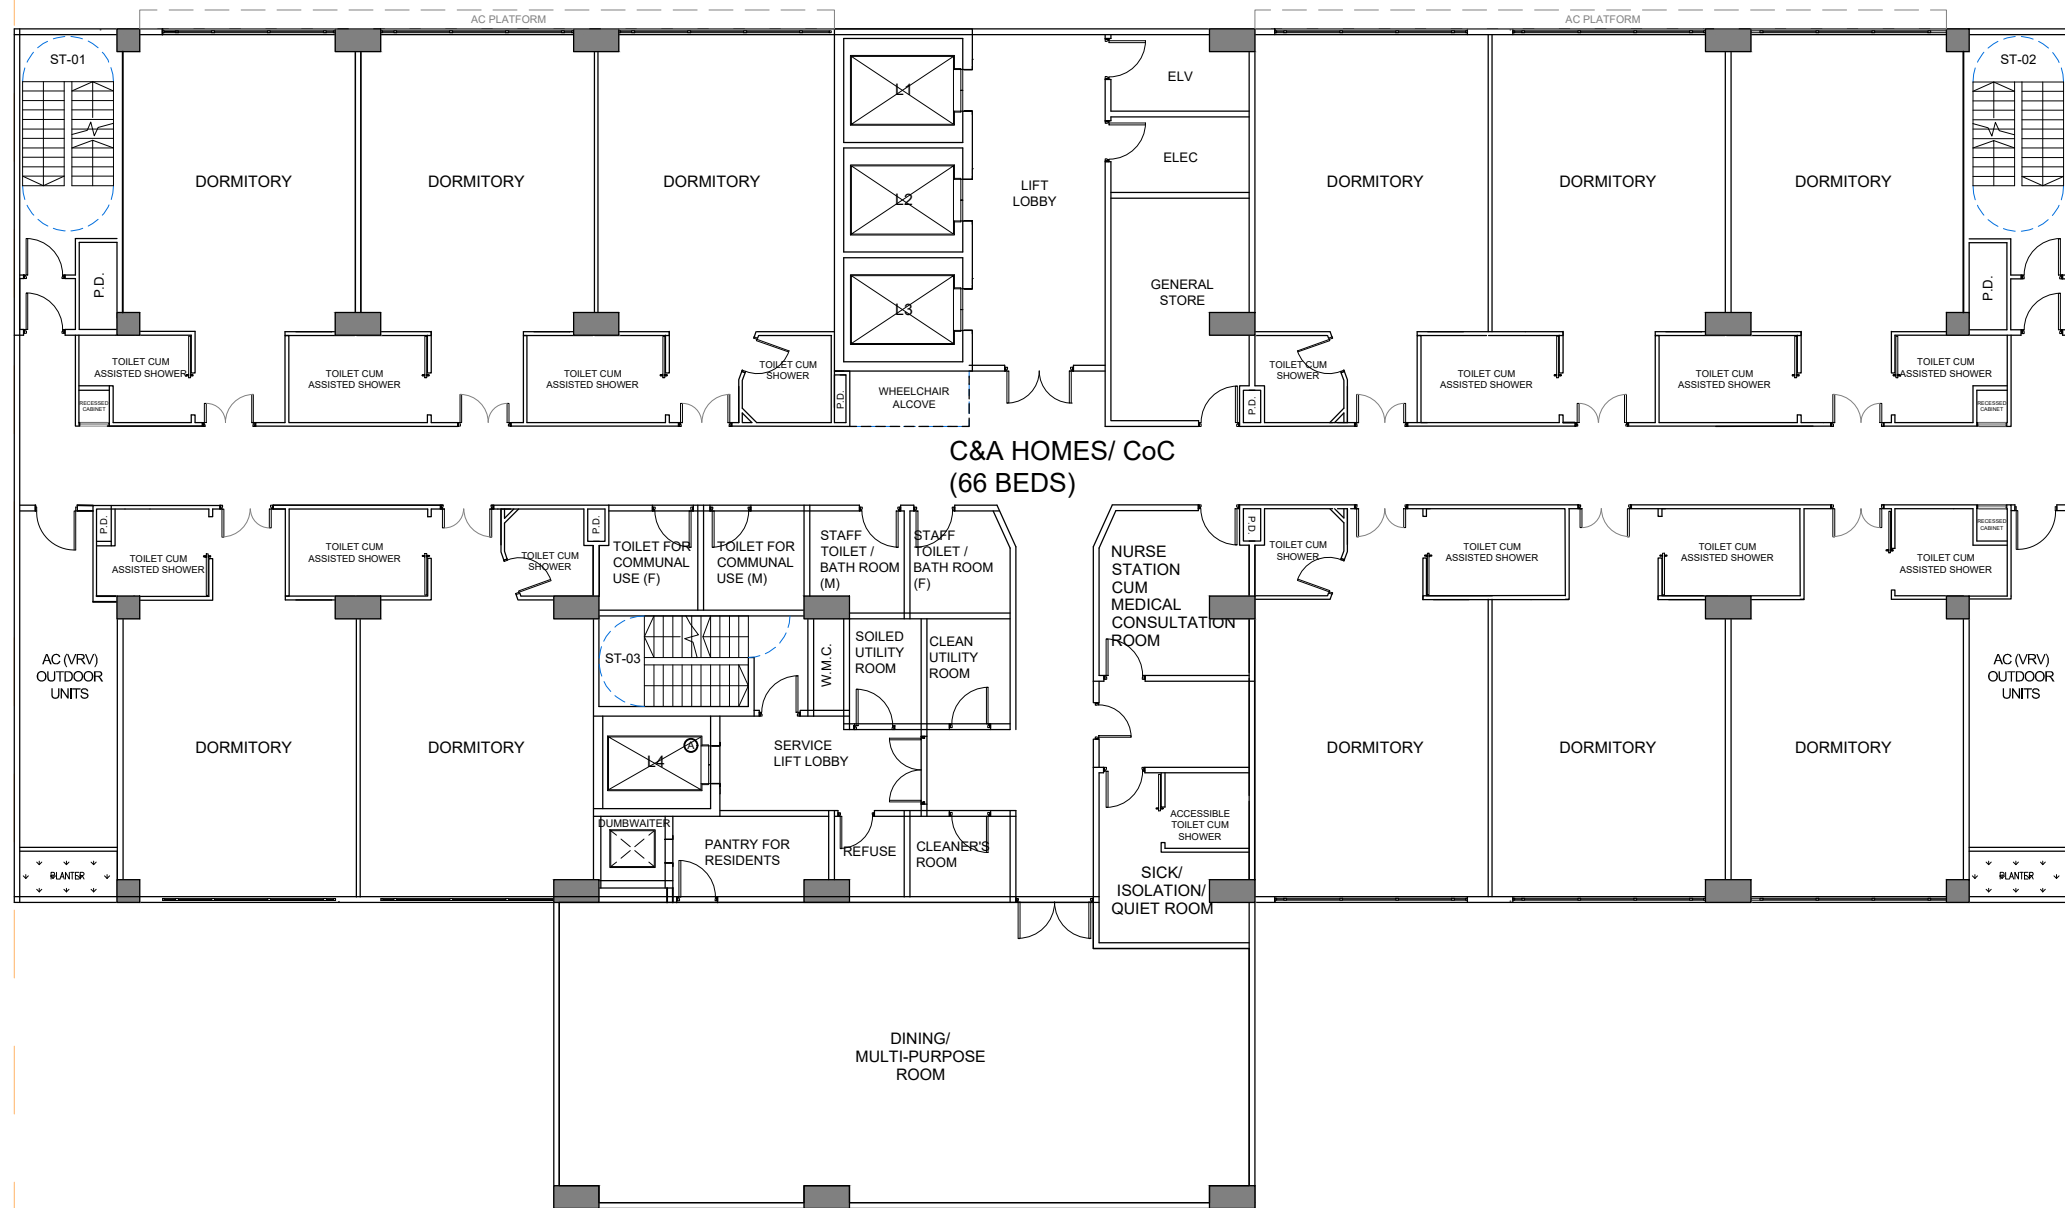


\*Note: The layout plans provided in the S12A Planning Application are indicative only and are subjected to approval by the relevant Government Departments in the TFS and detailed design stage.



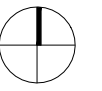

SHA CHAU LEI ROAD

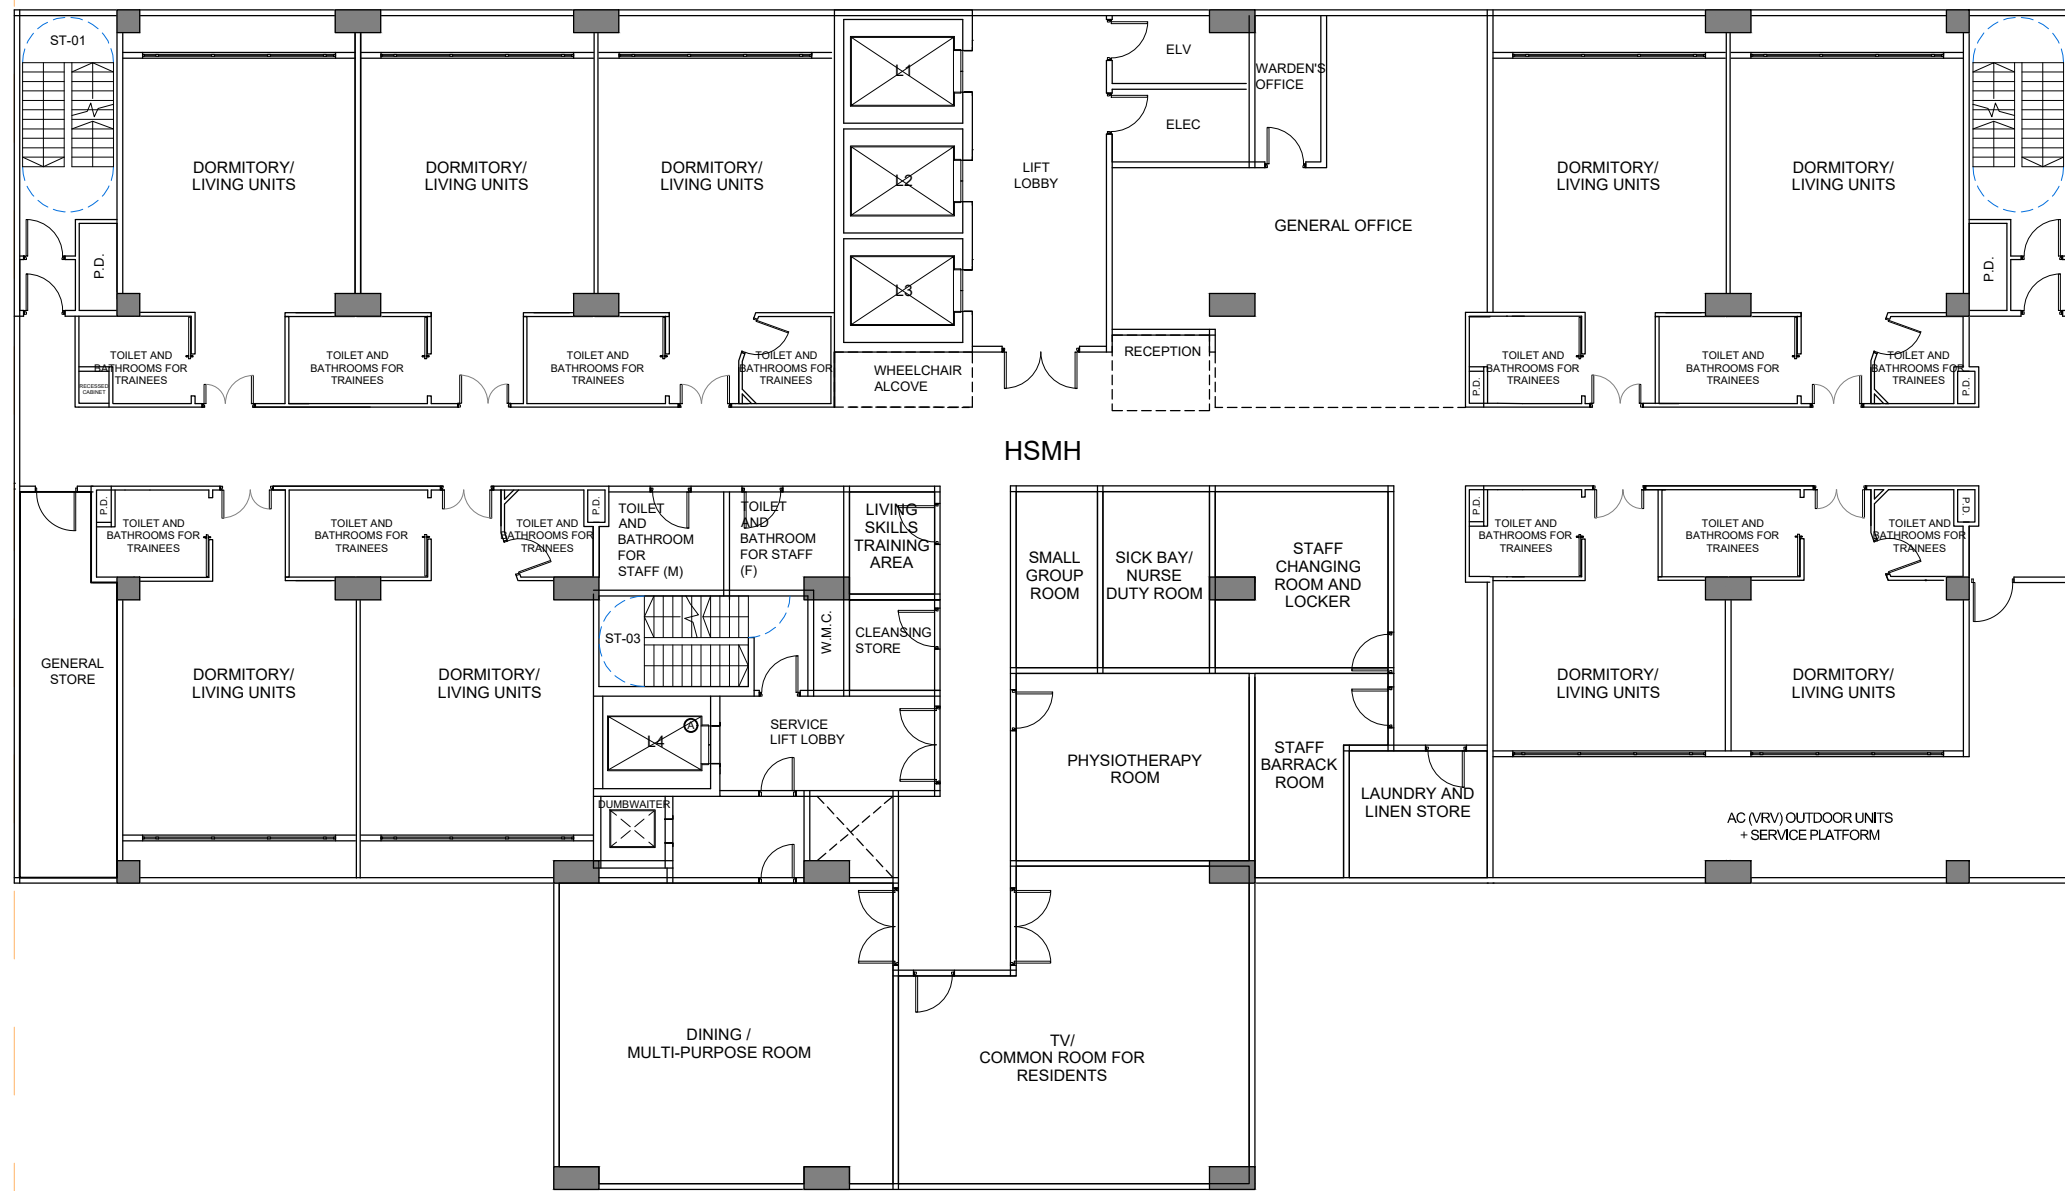


\*Note: The layout plans provided in the S12A Planning Application are indicative only and are subjected to approval by the relevant Government Departments in the TFS and detailed design stage.





SHA CHAU LEI ROAD

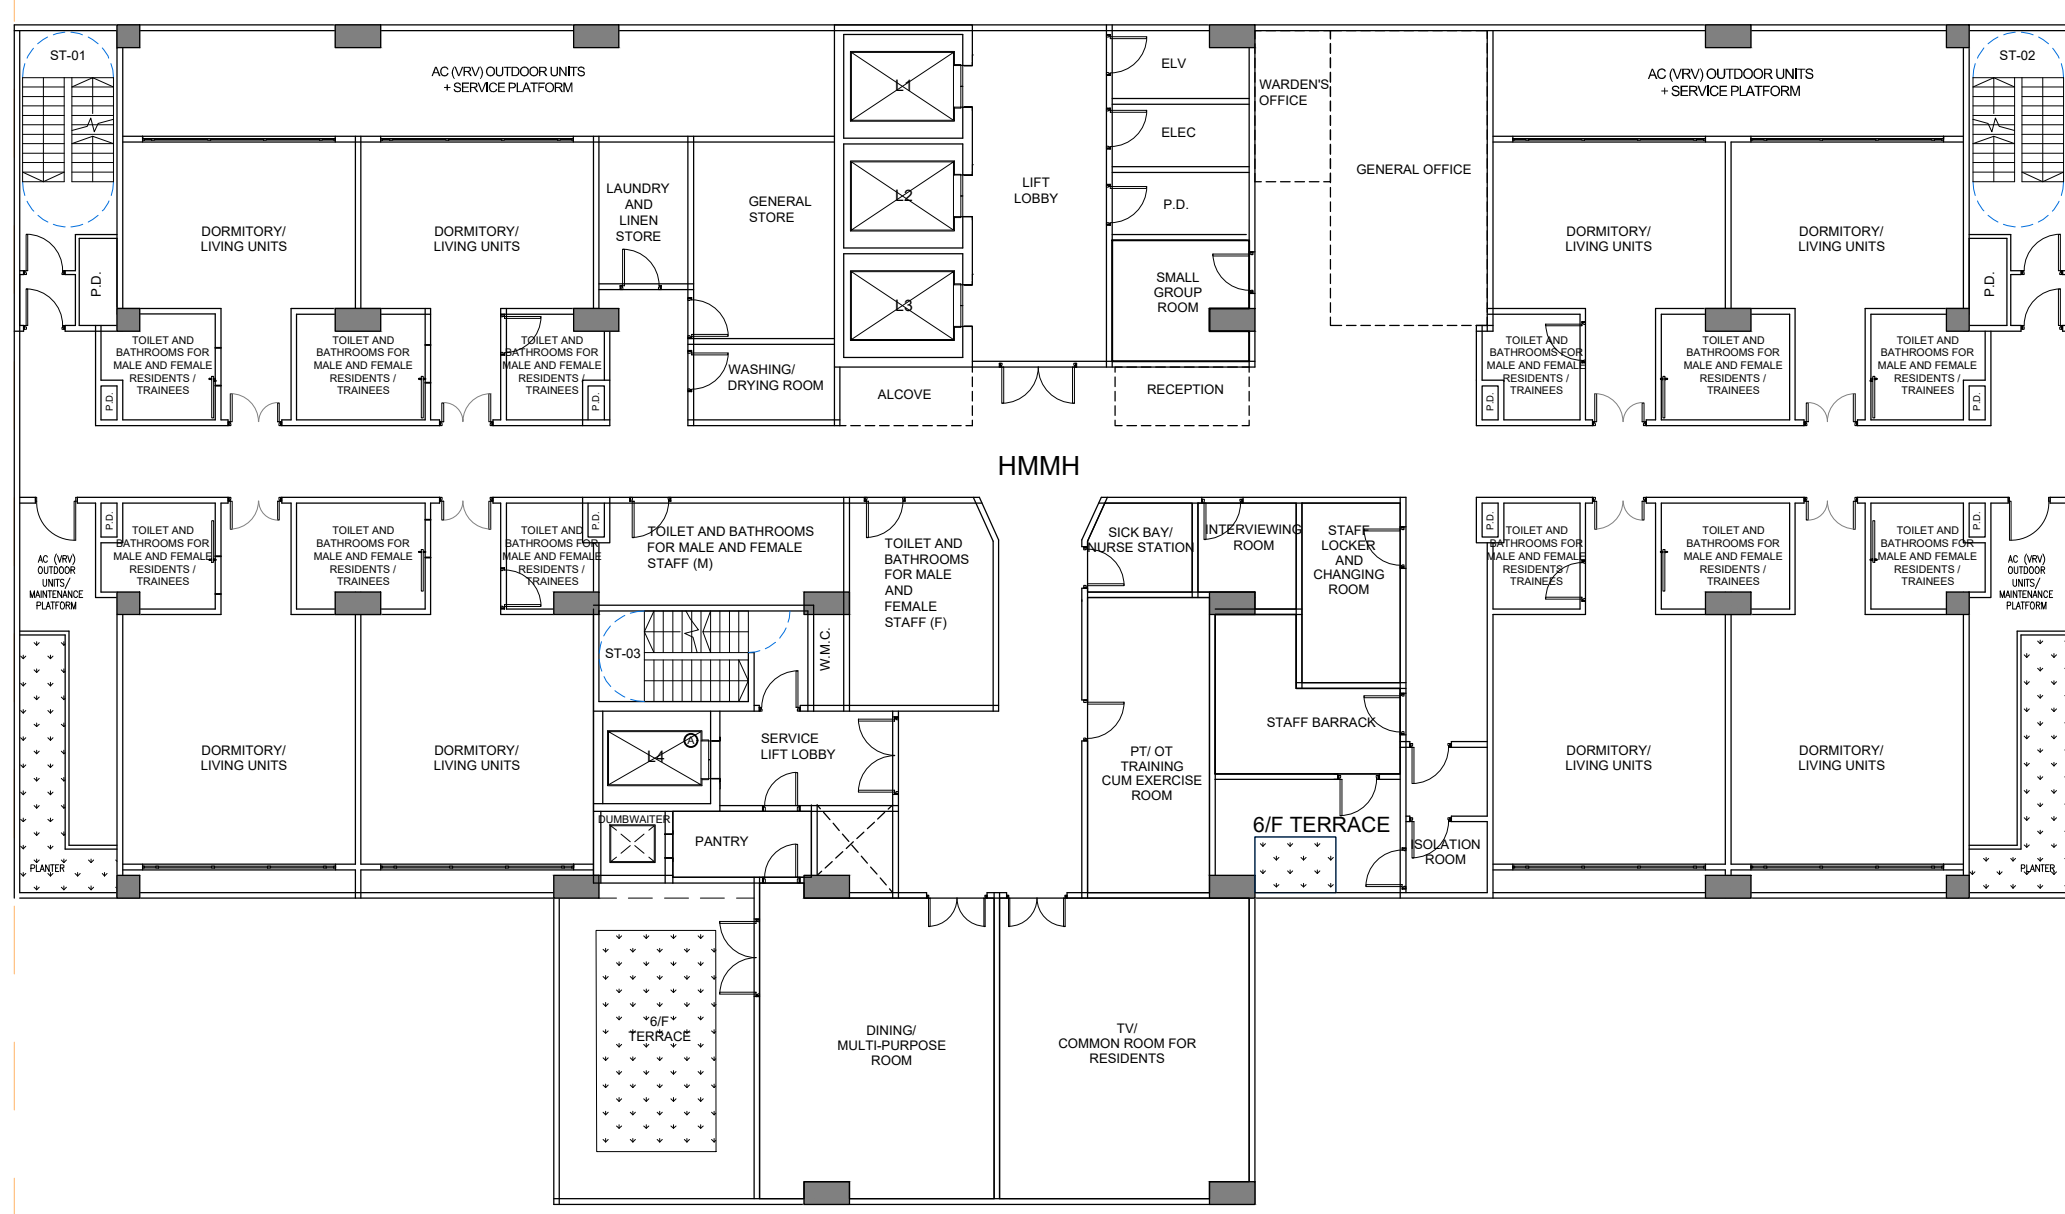


\*Note: The layout plans provided in the S12A Planning Application are indicative only and are subjected to approval by the relevant Government Departments in the TFS and detailed design stage.








SHA CHAU LEI ROAD

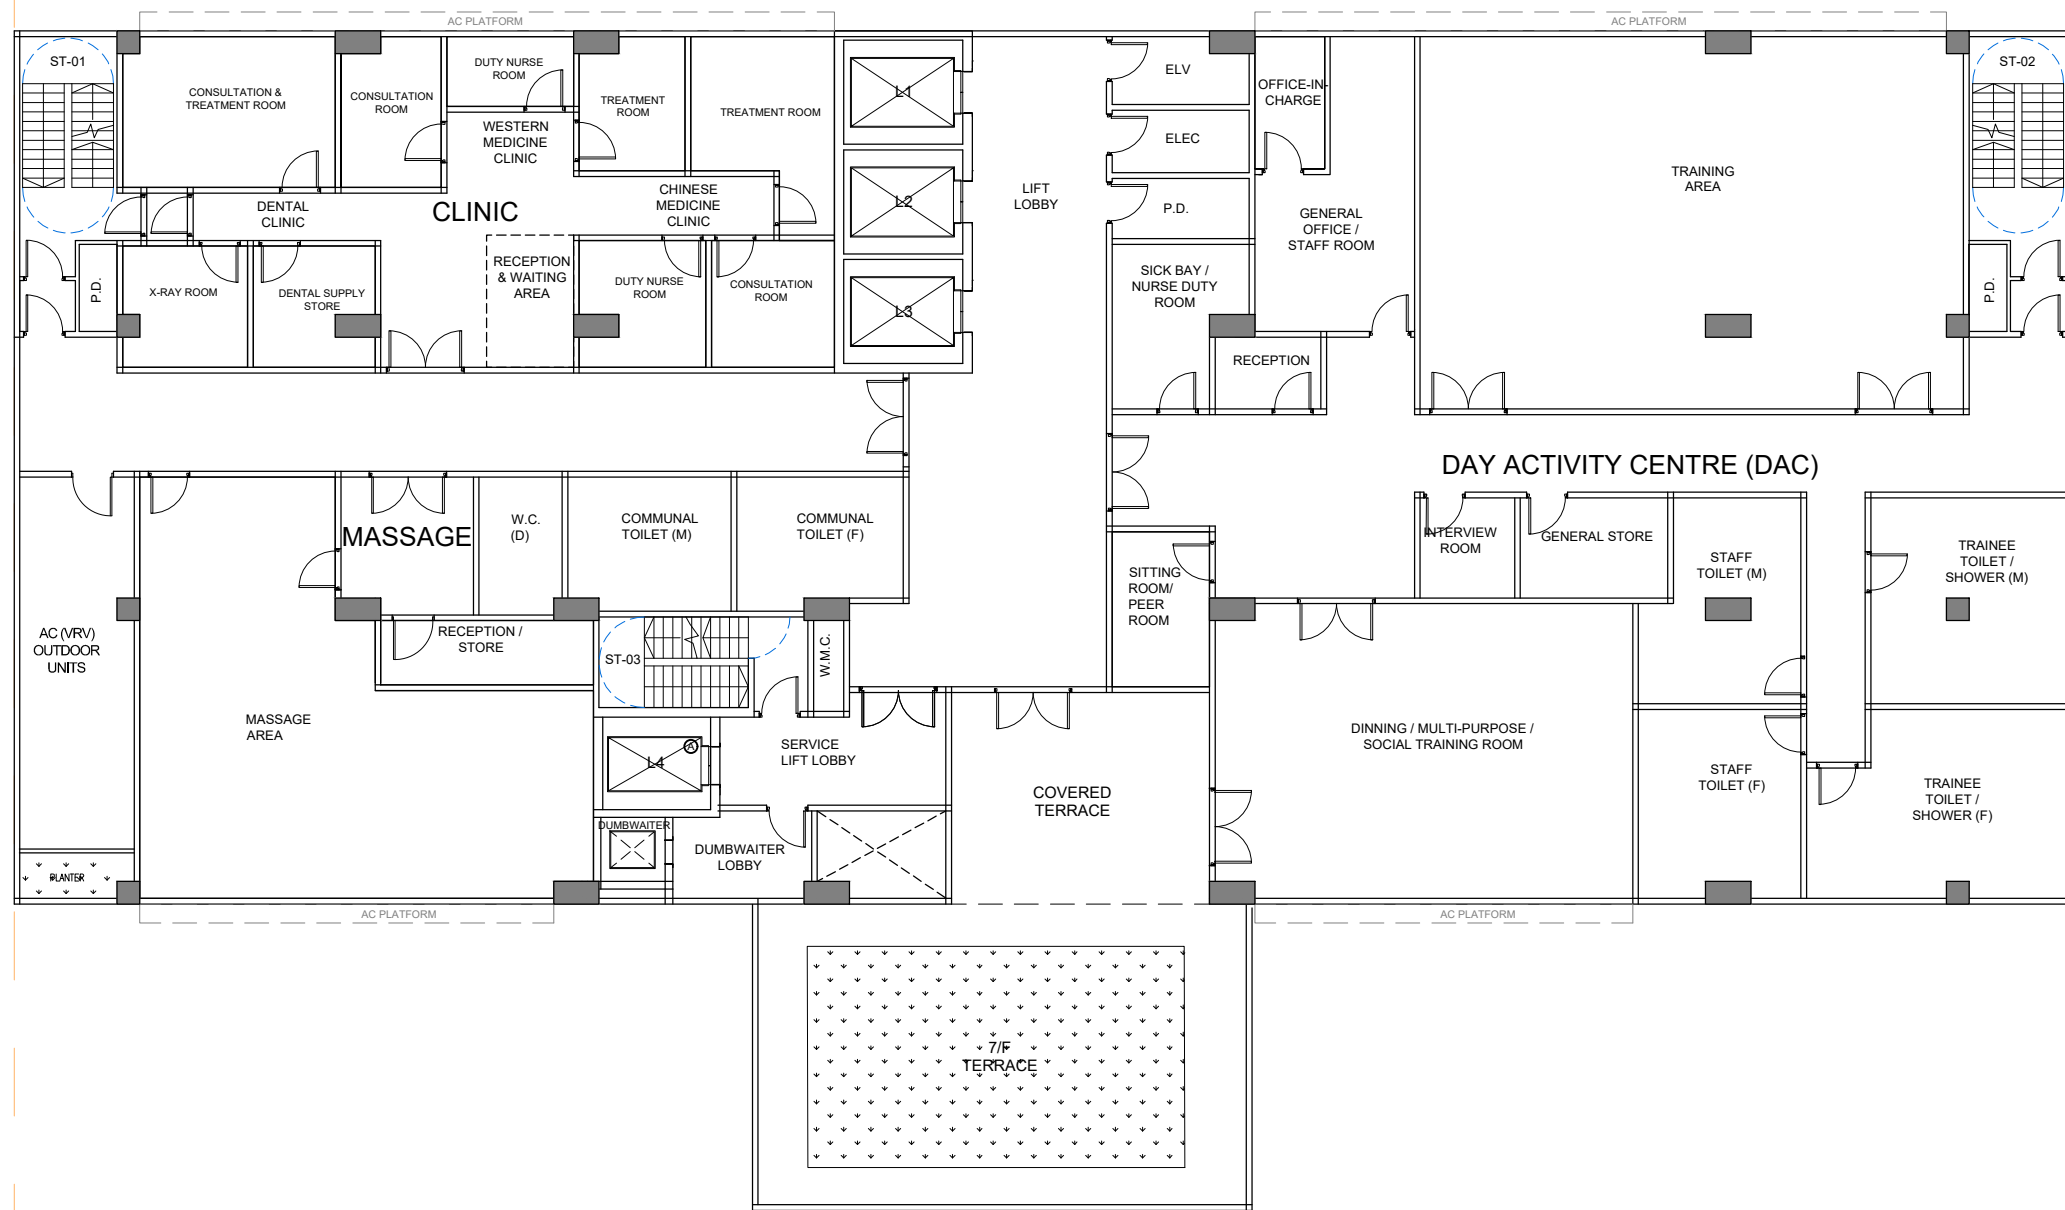


\*Note: The layout plans provided in the S12A Planning Application are indicative only and are subjected to approval by the relevant Government Departments in the TFS and detailed design stage.



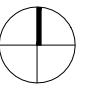

SHA CHAU LEI ROAD

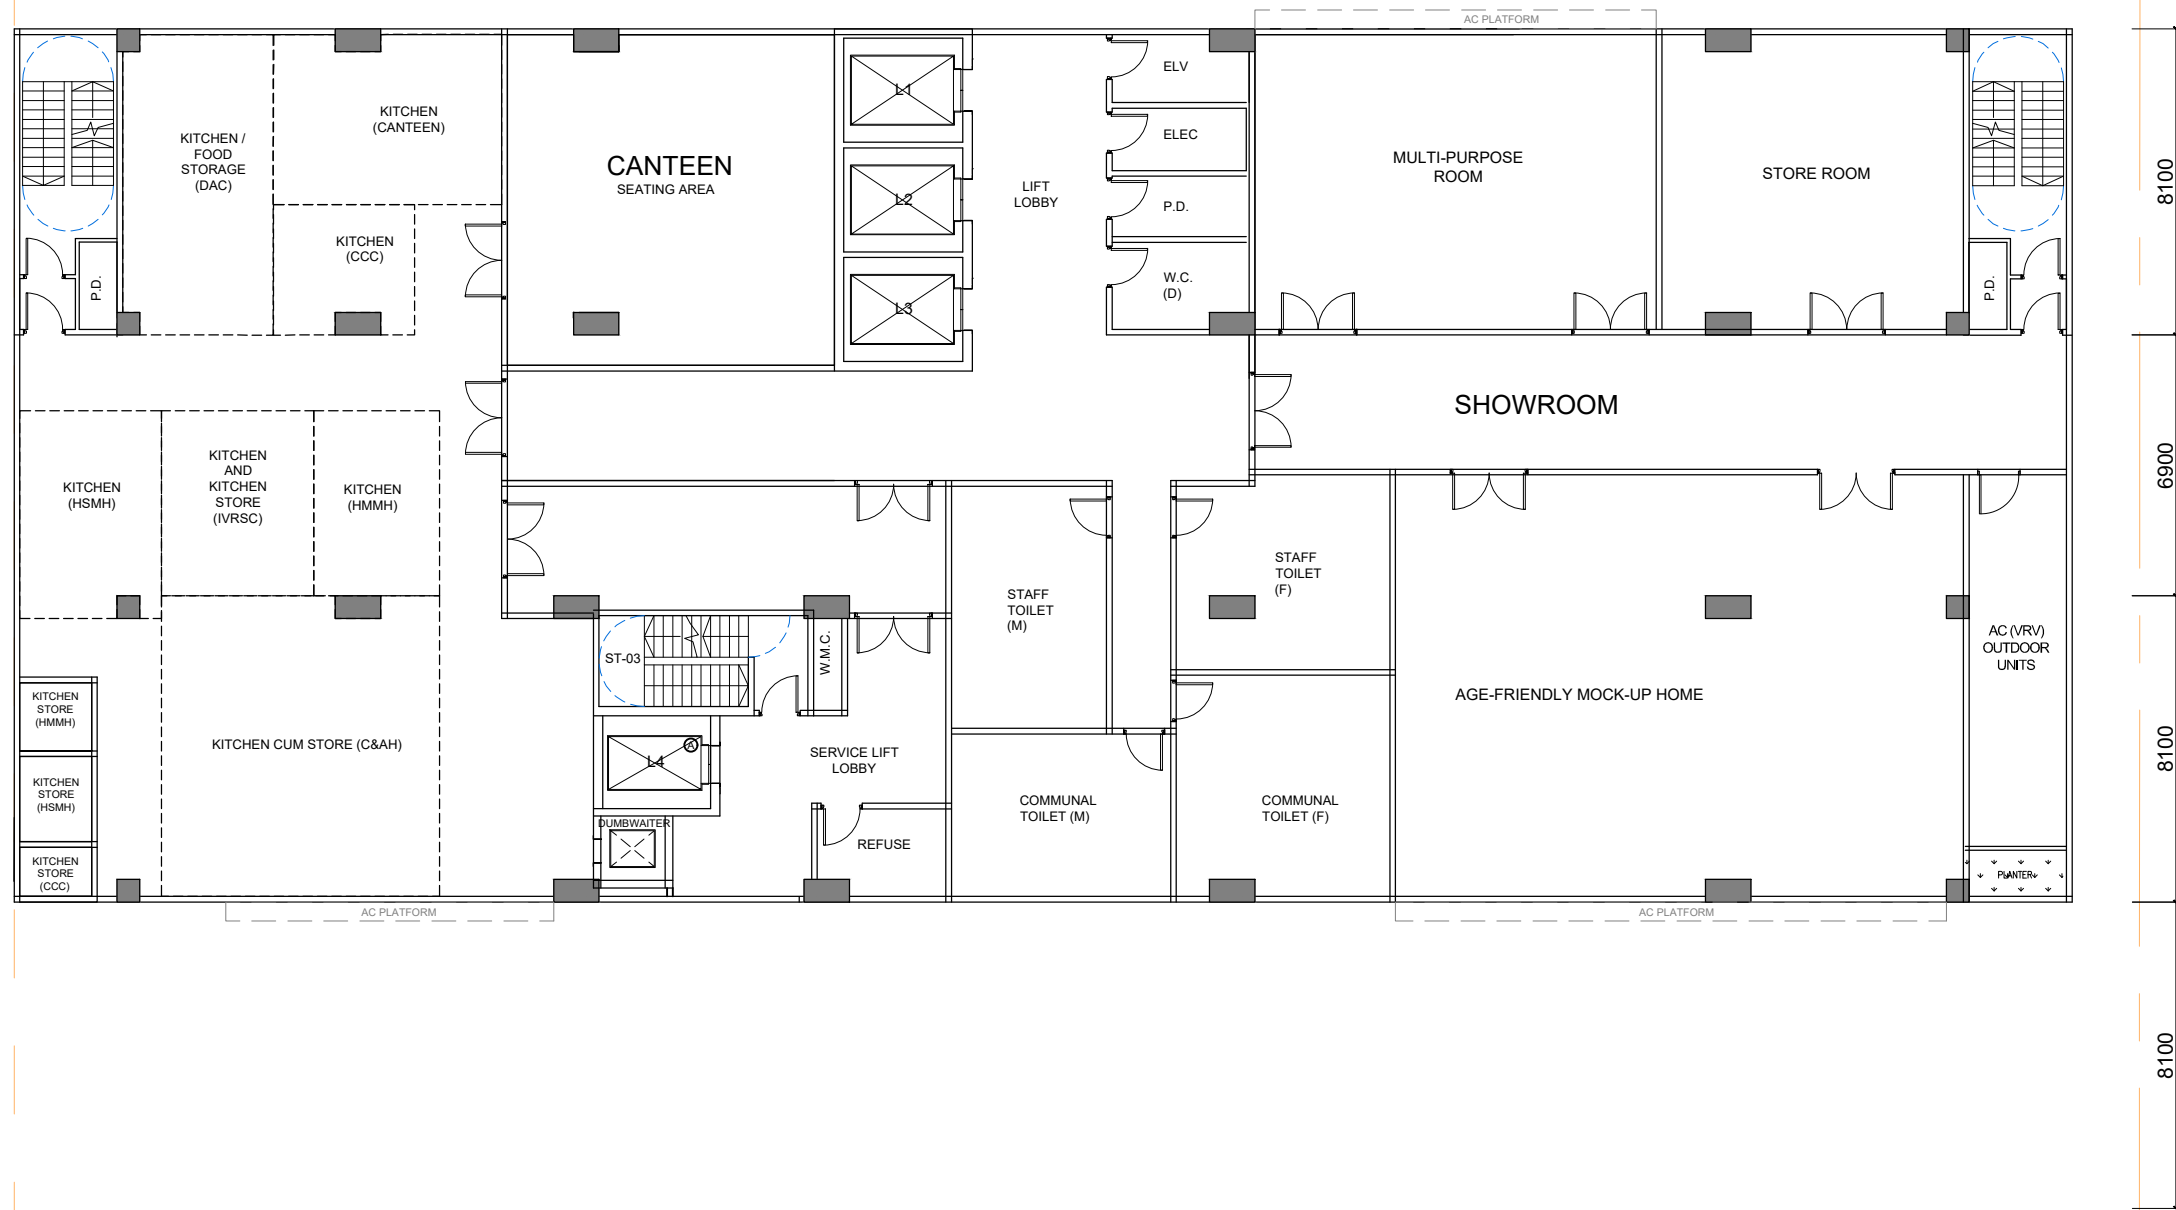


\*Note: The layout plans provided in the S12A Planning Application are indicative only and are subjected to approval by the relevant Government Departments in the TFS and detailed design stage.






SHA CHAU LEI ROAD

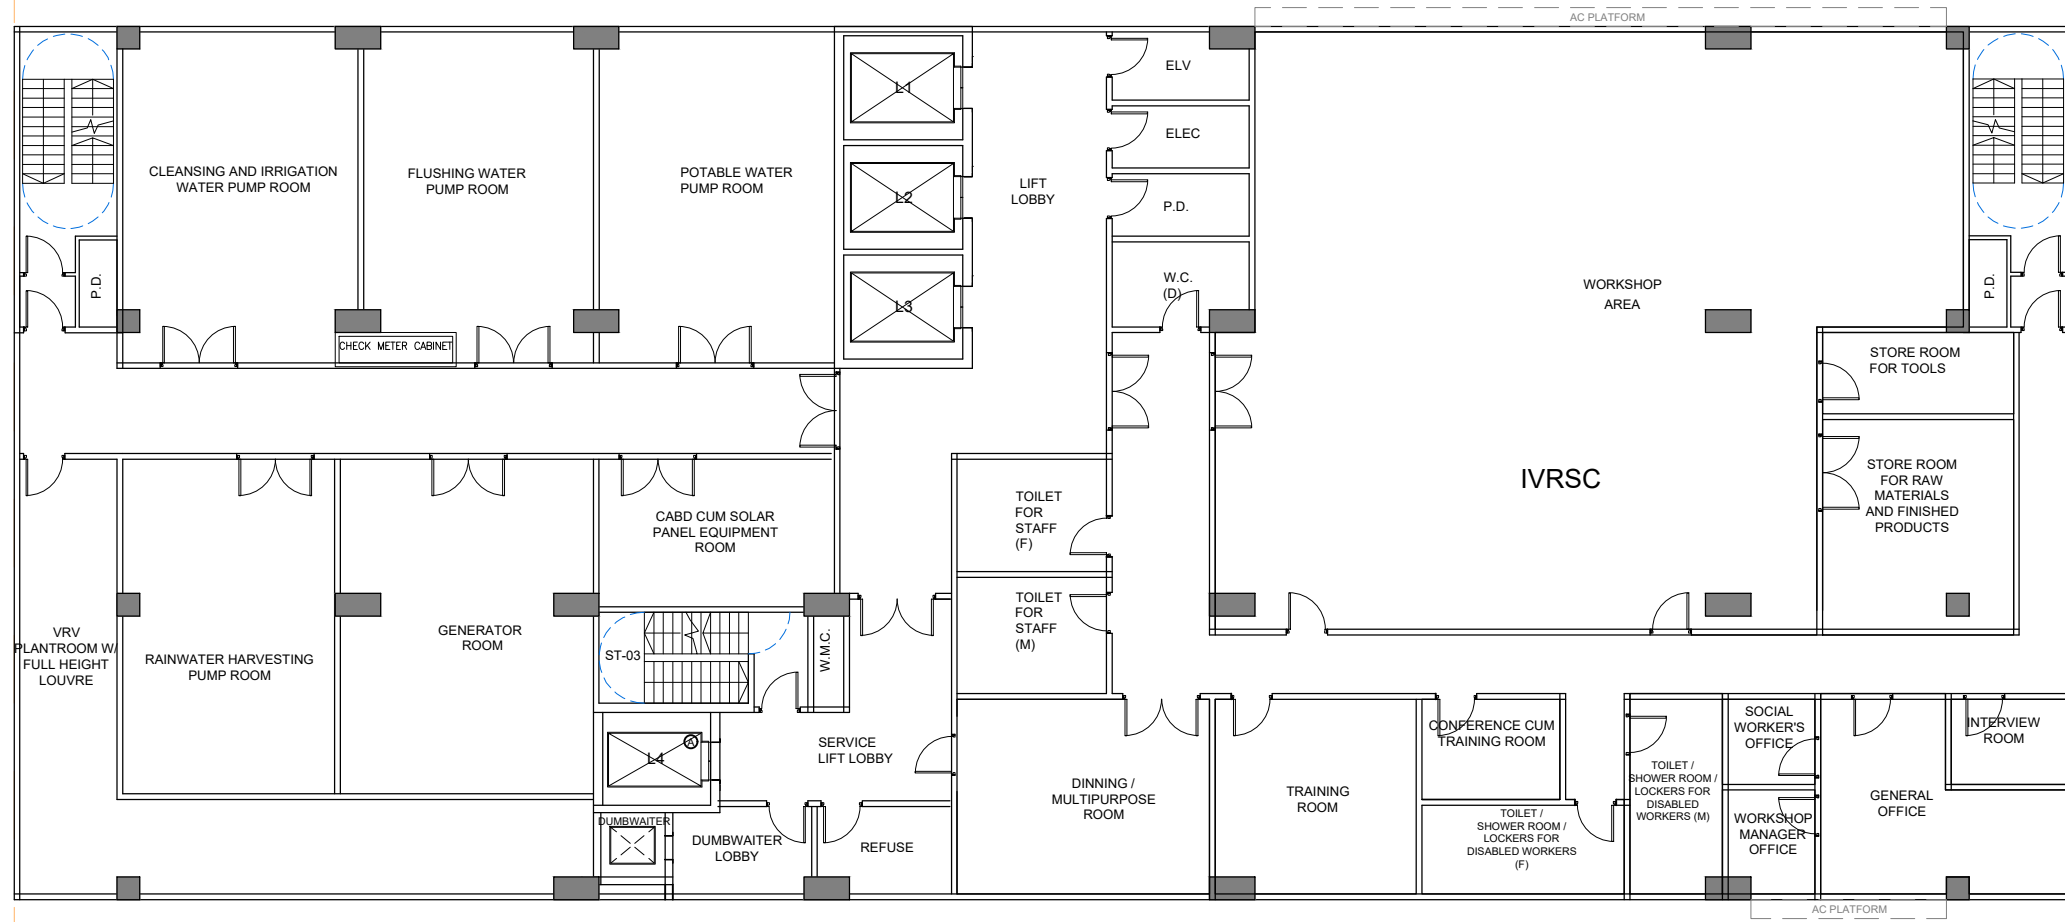


\*Note: The layout plans provided in the S12A Planning Application are indicative only and are subjected to approval by the relevant Government Departments in the TFS and detailed design stage.



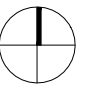


SHA CHAU LEI ROAD

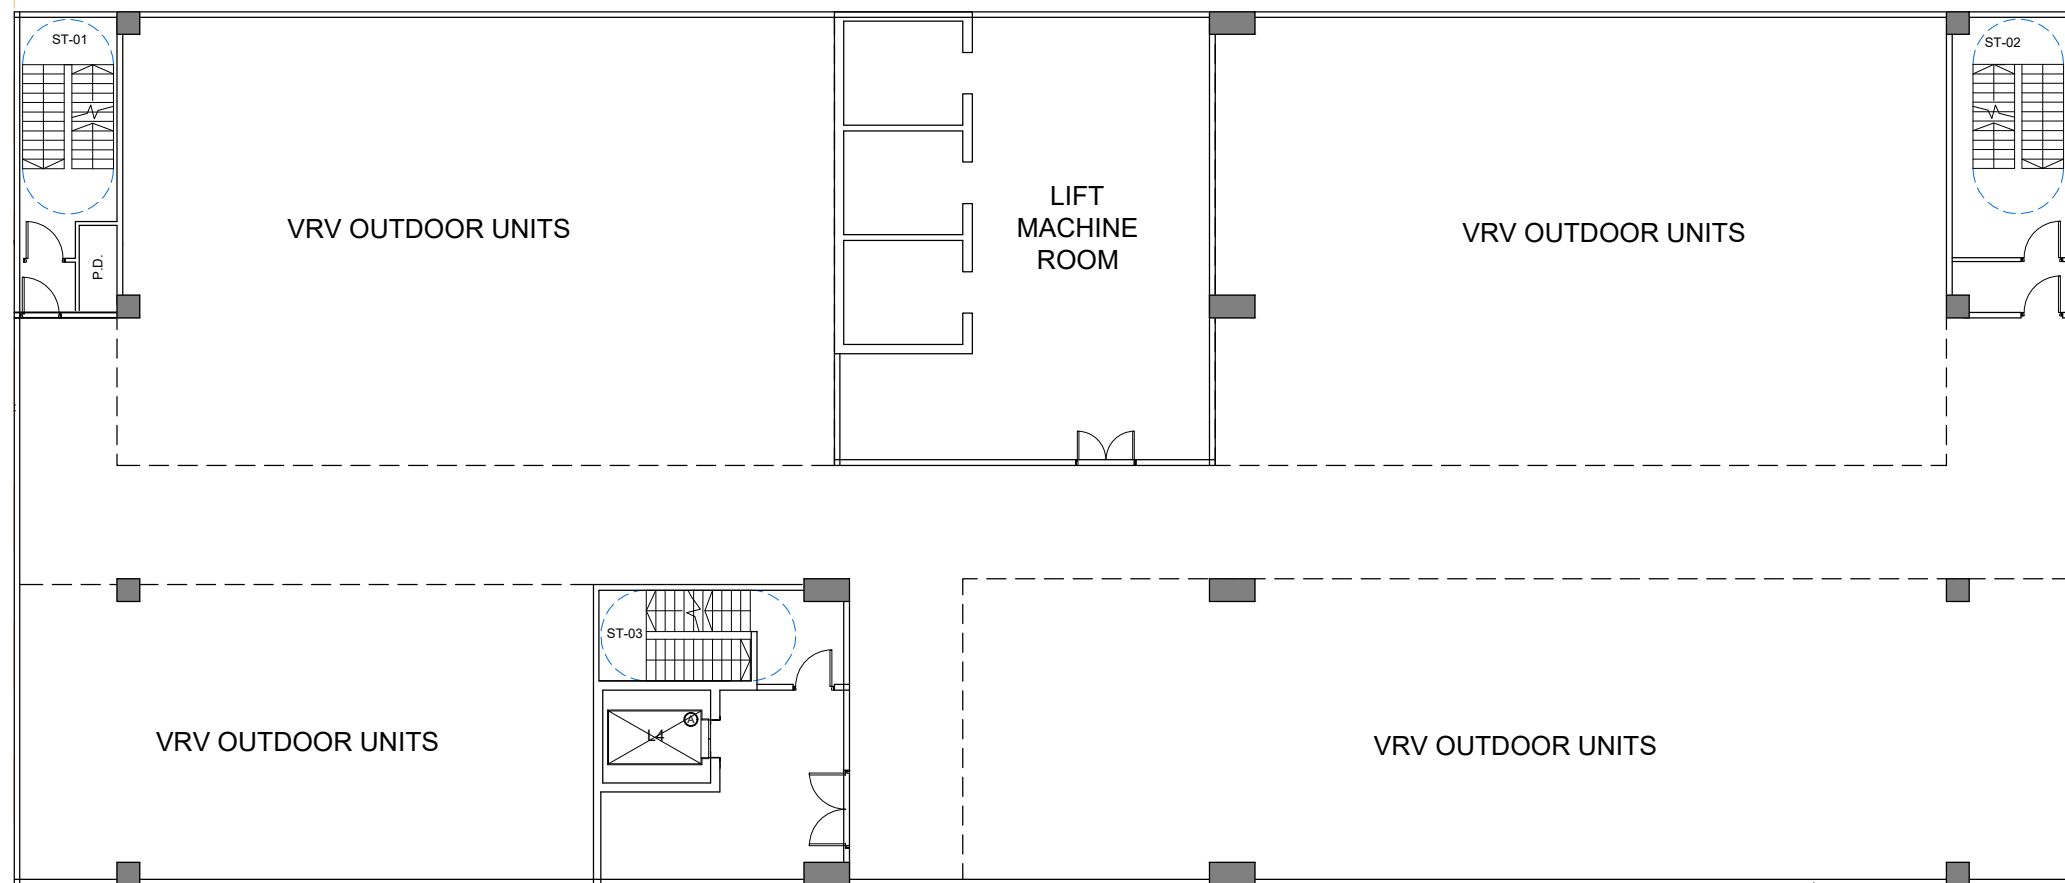

\*Note: The layout plans provided in the S12A Planning Application are indicative only and are subjected to approval by the relevant Government Departments in the TFS and detailed design stage.



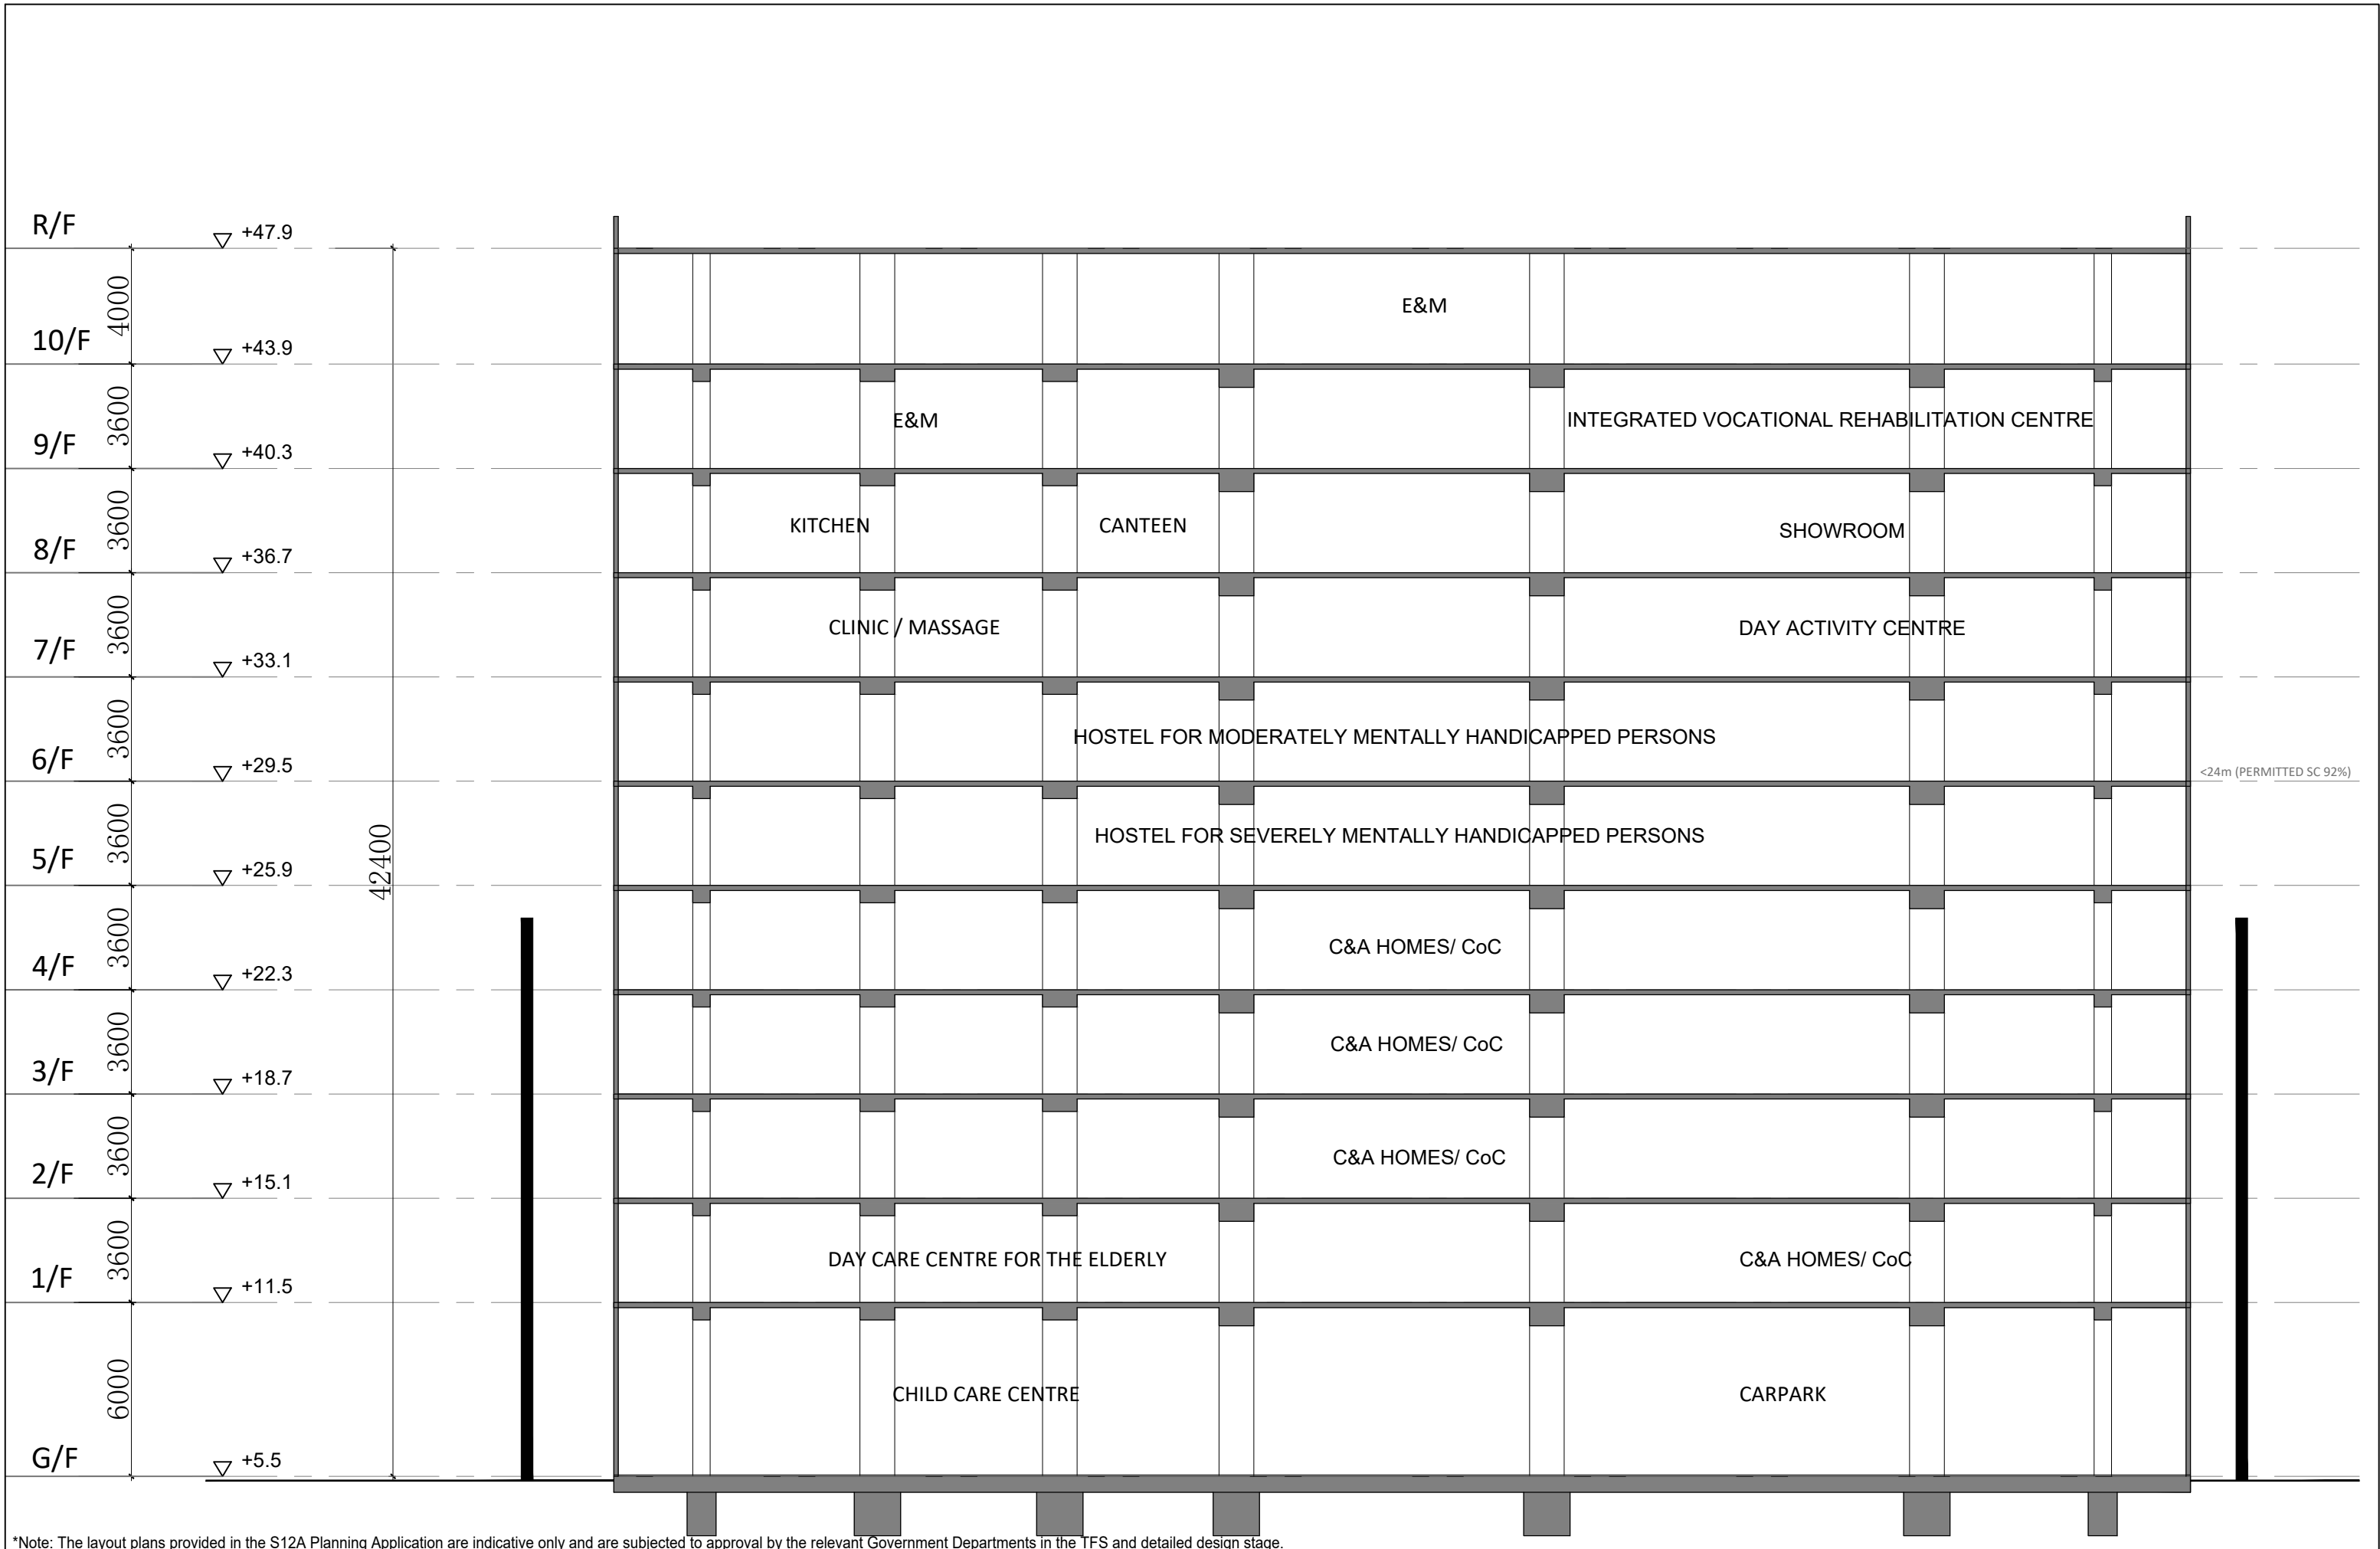

\*Note: The layout plans provided in the S12A Planning Application are indicative only and are subjected to approval by the relevant Government Departments in the TFS and detailed design stage.

