
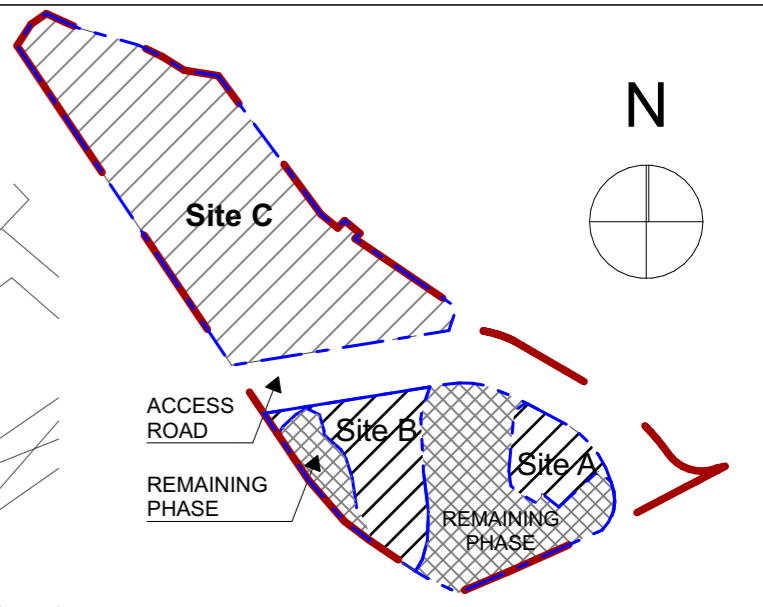


Appendix A

The Indicative Scheme

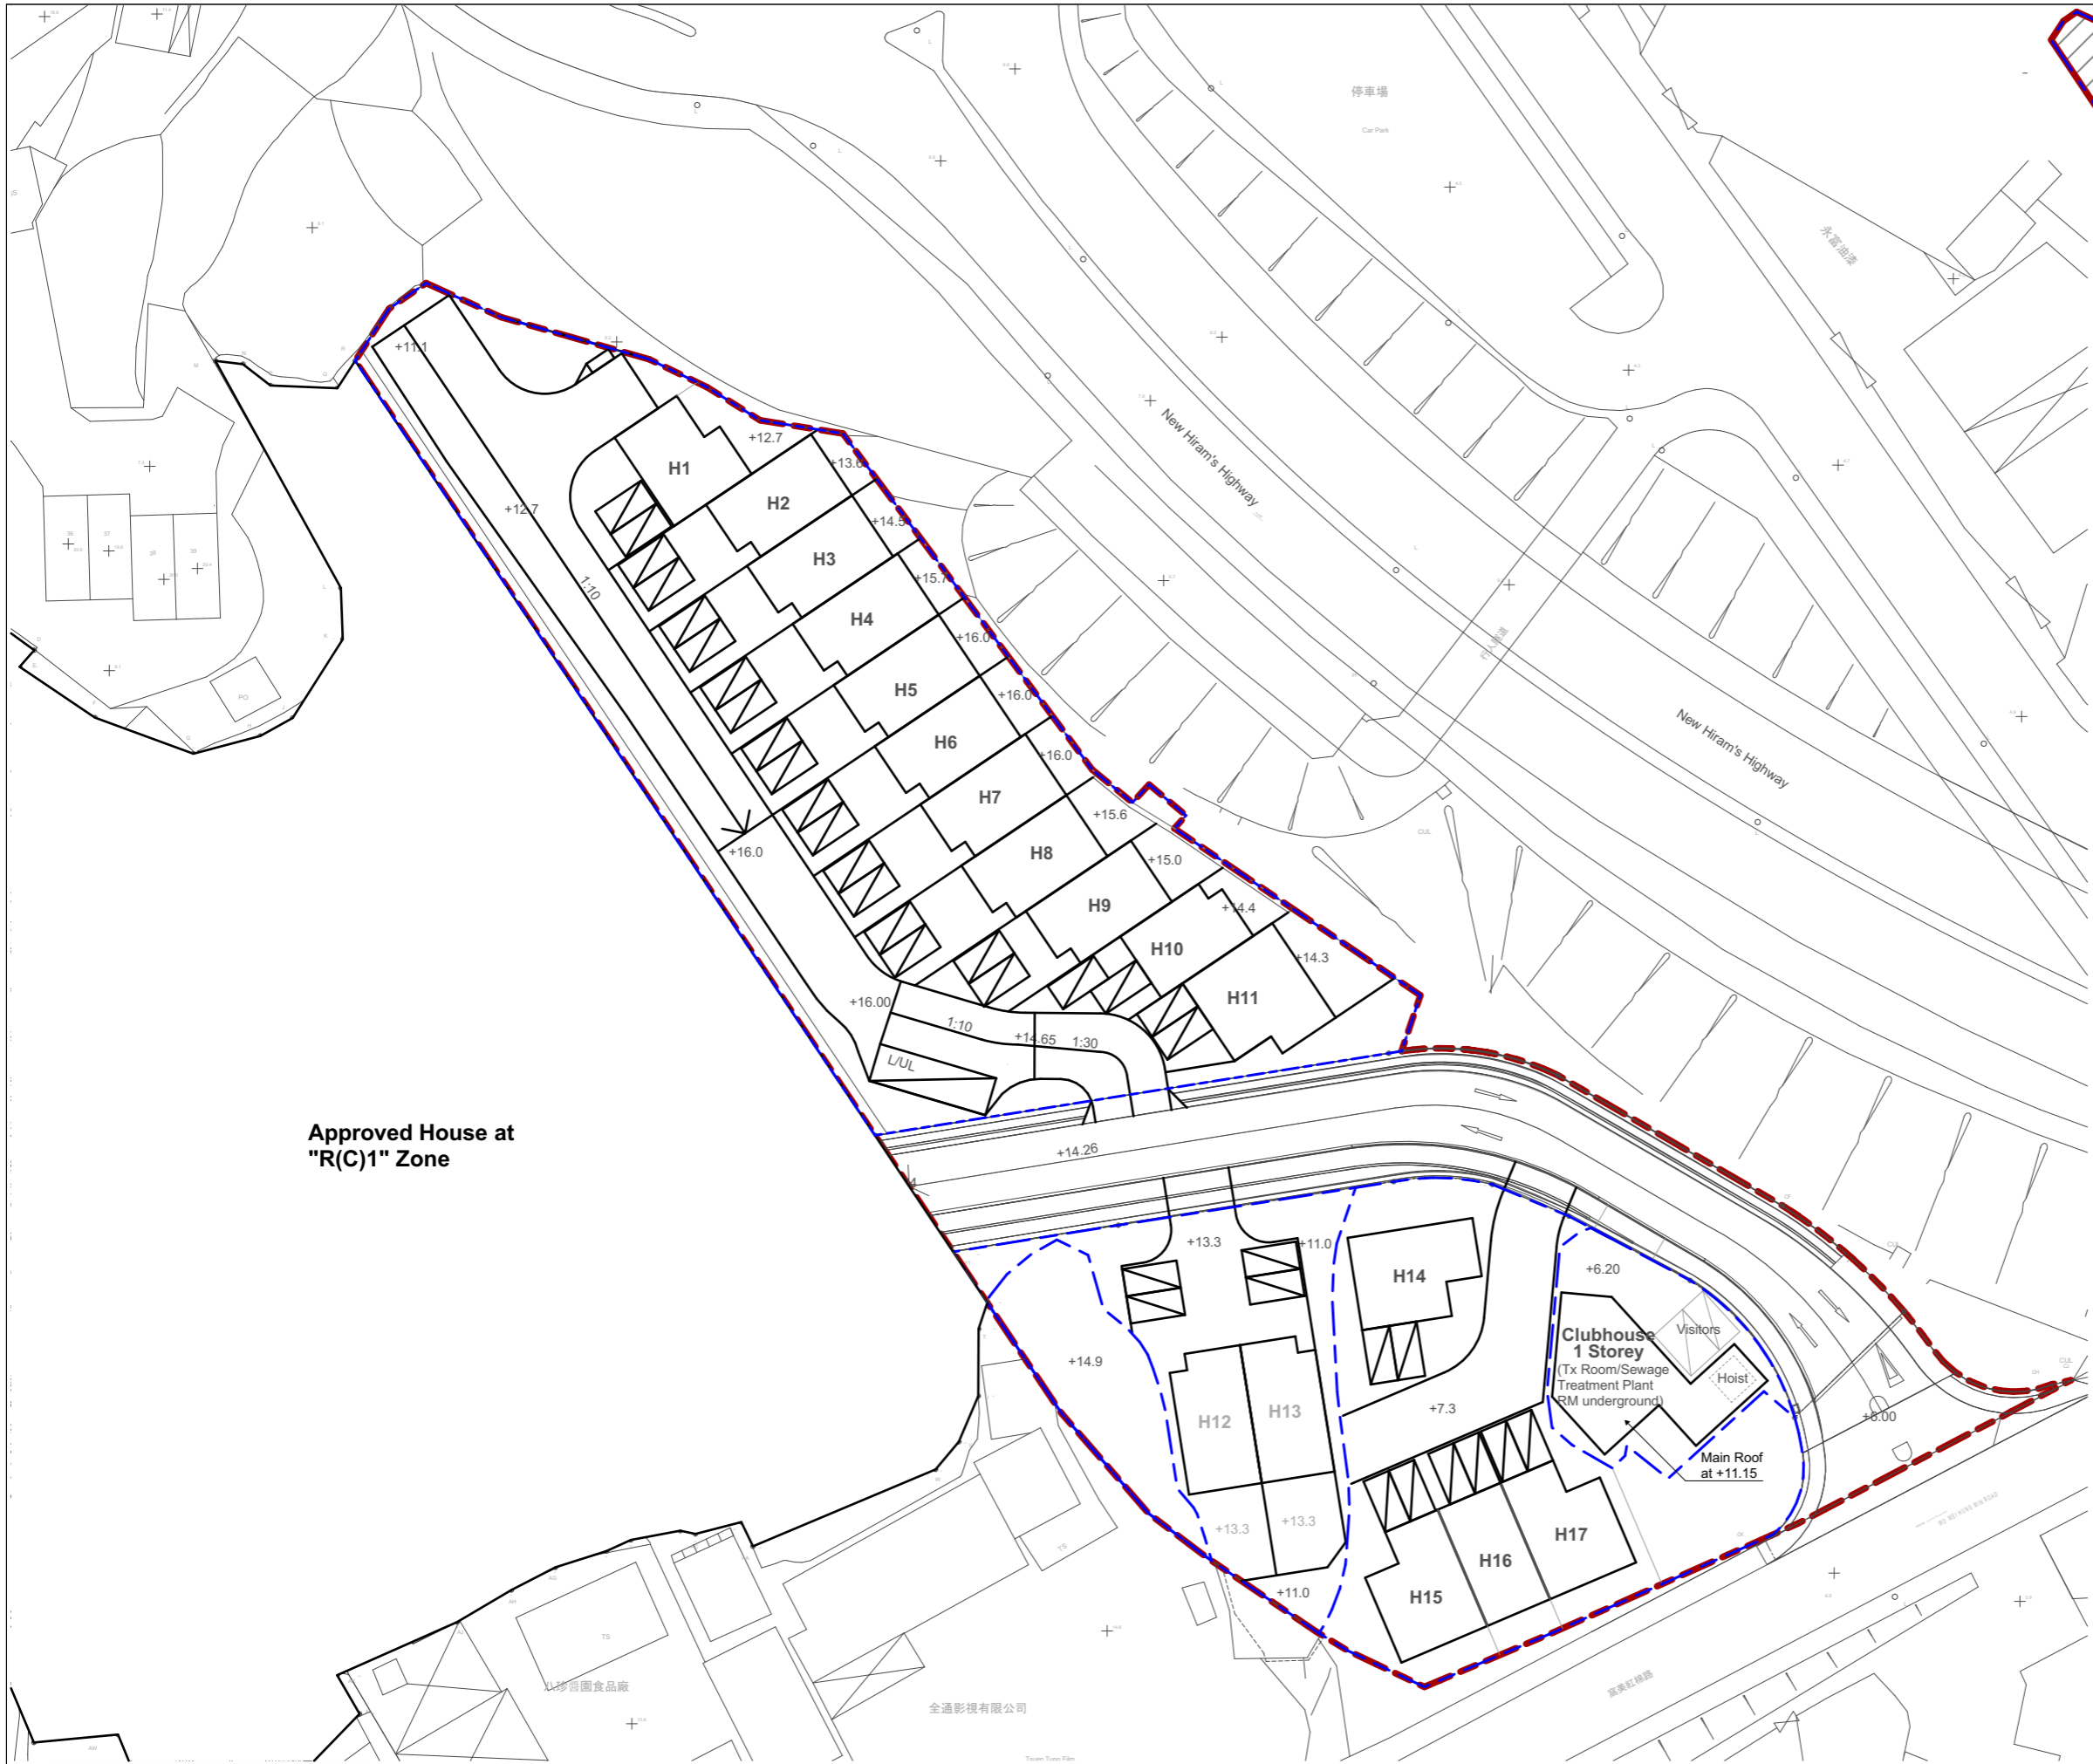

LEGEND


- - - Application Site
- - - Development Site
- Phase 1
- Remaining Phase


Approved House at "R(C)1" Zone



LEGEND


- Application Site
- Development Site

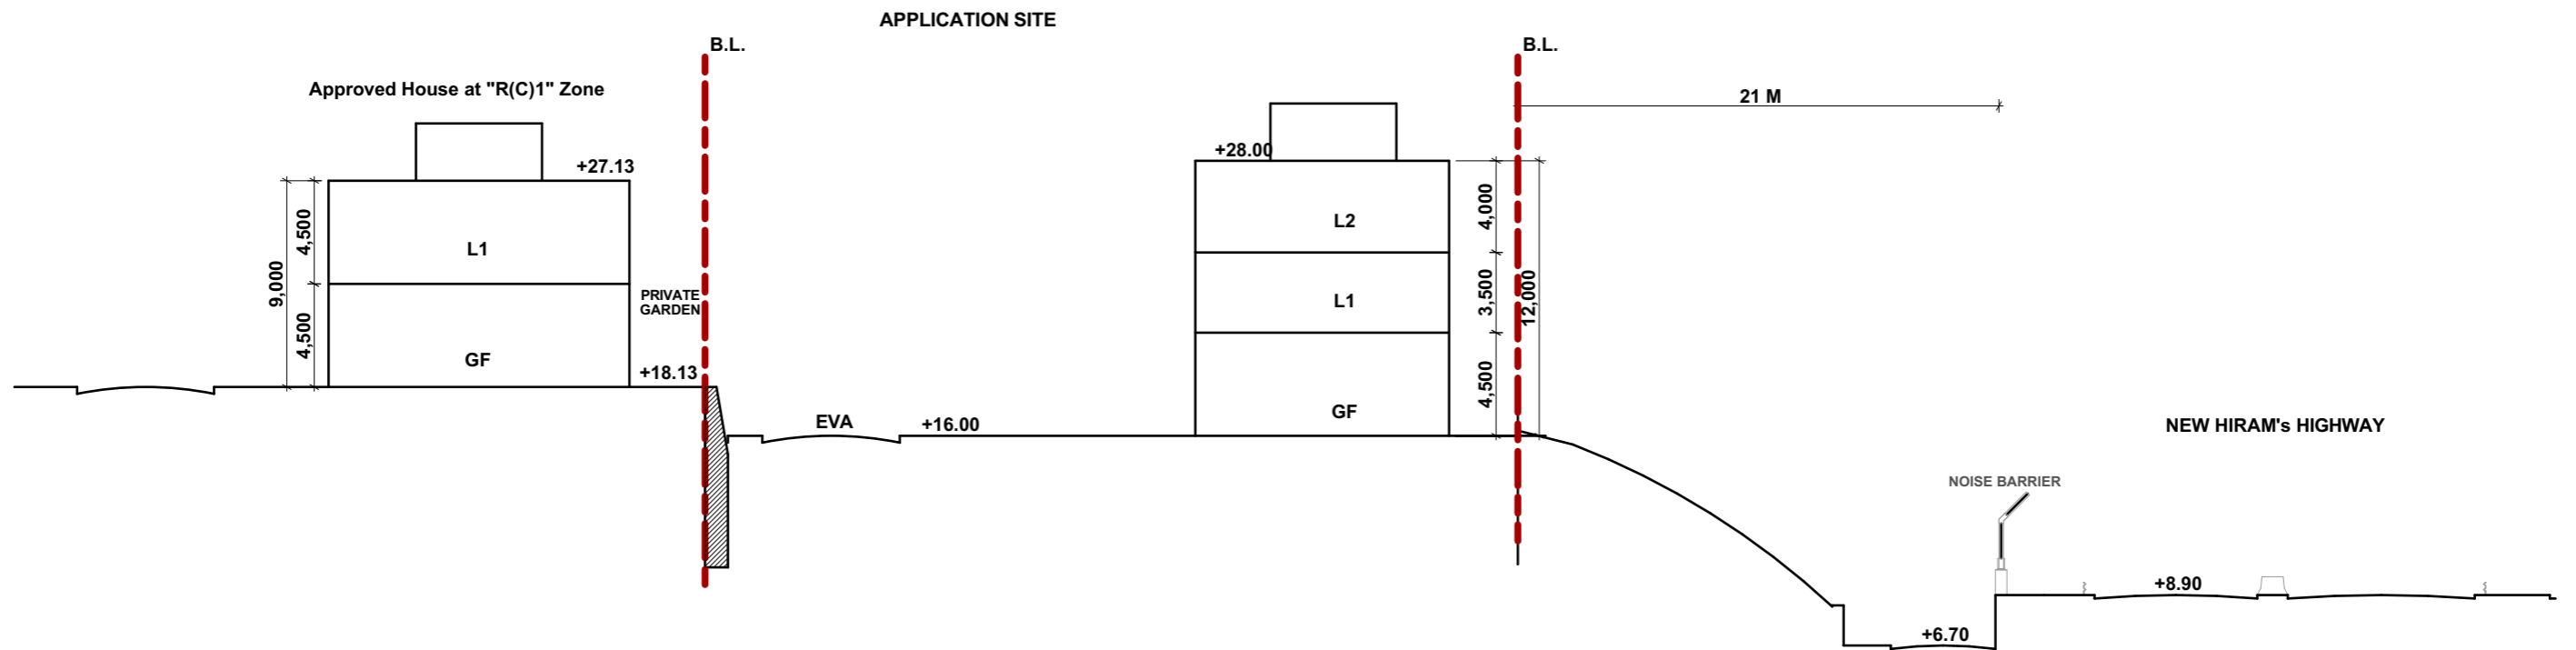


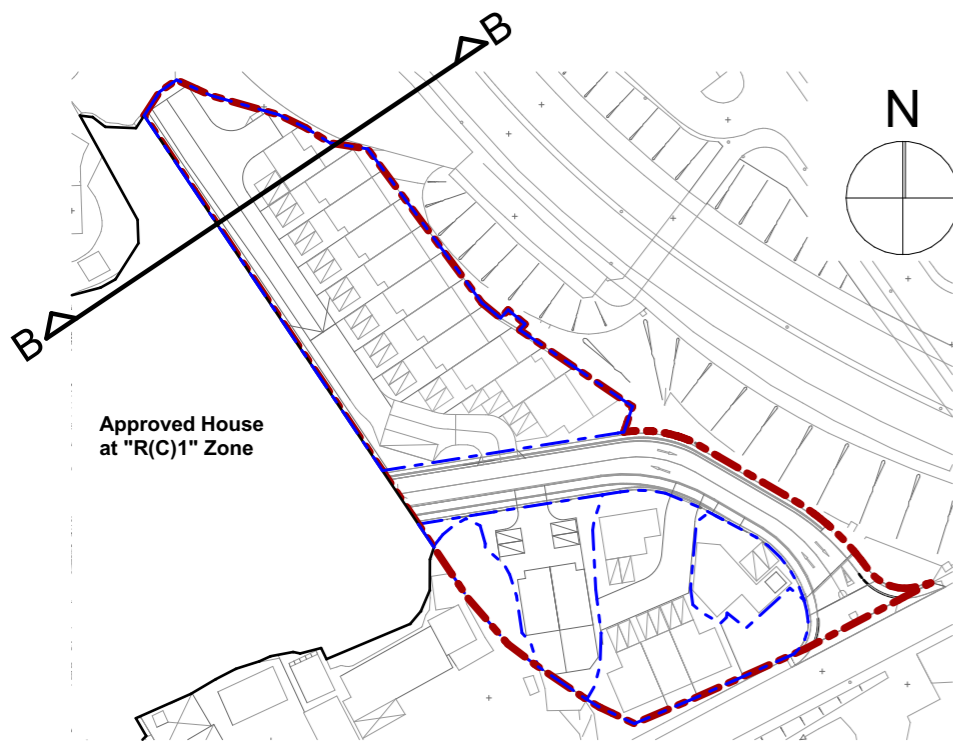

LEGEND

- Application Site
- Development Site

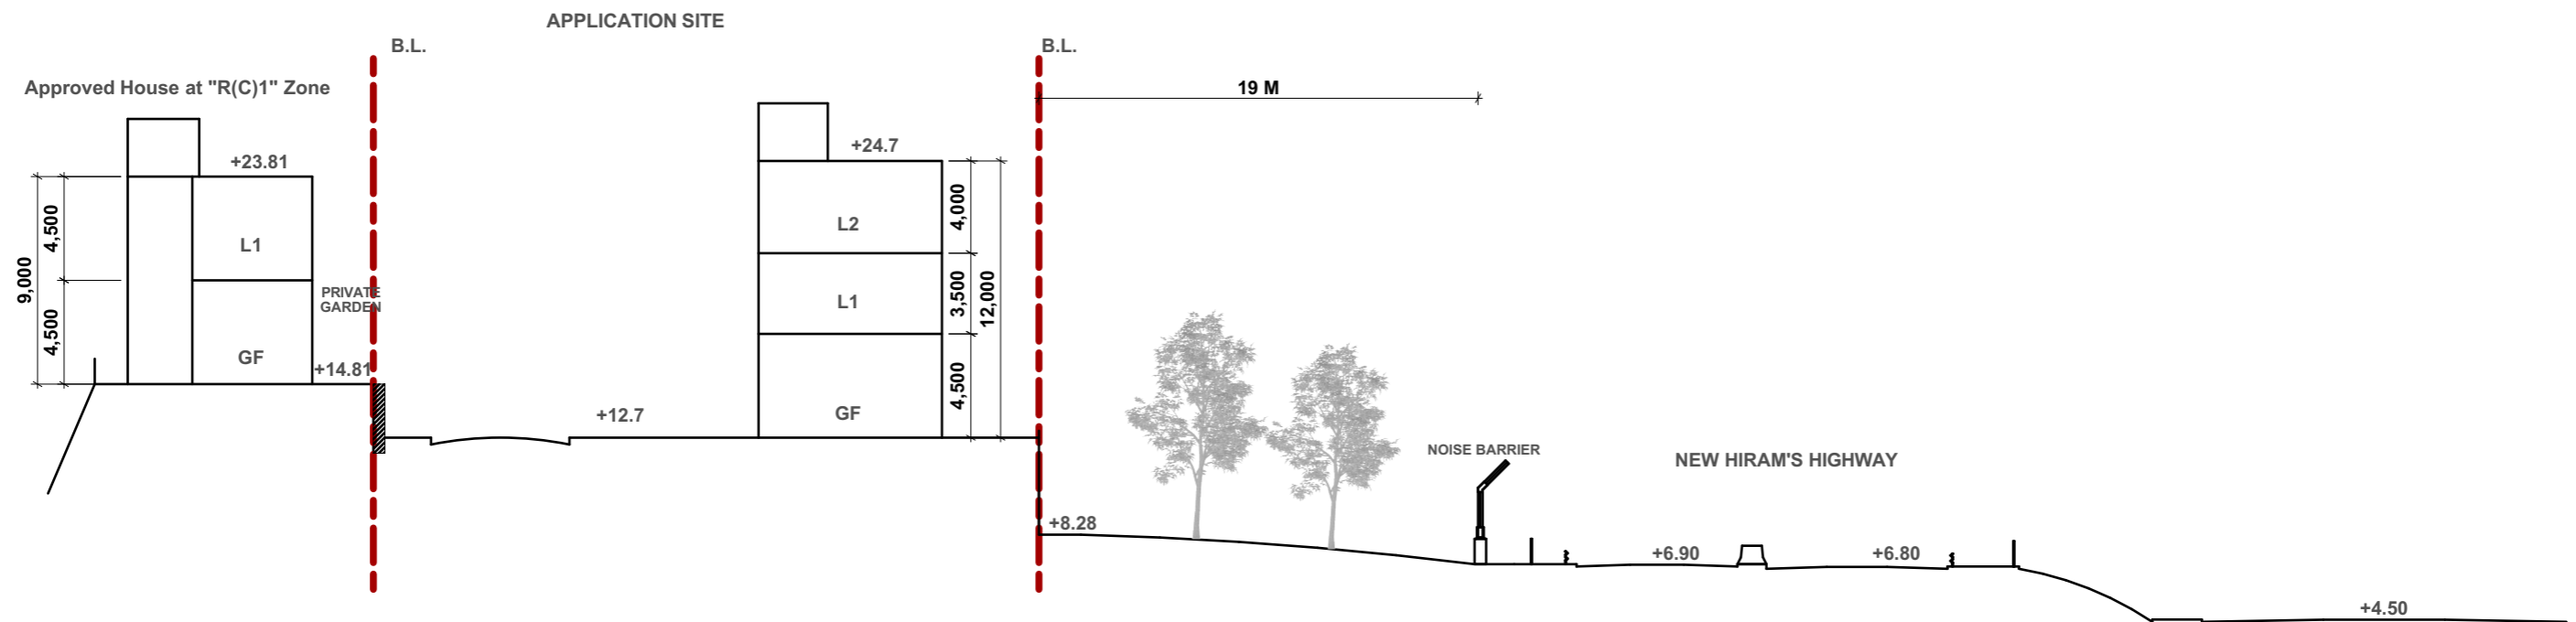

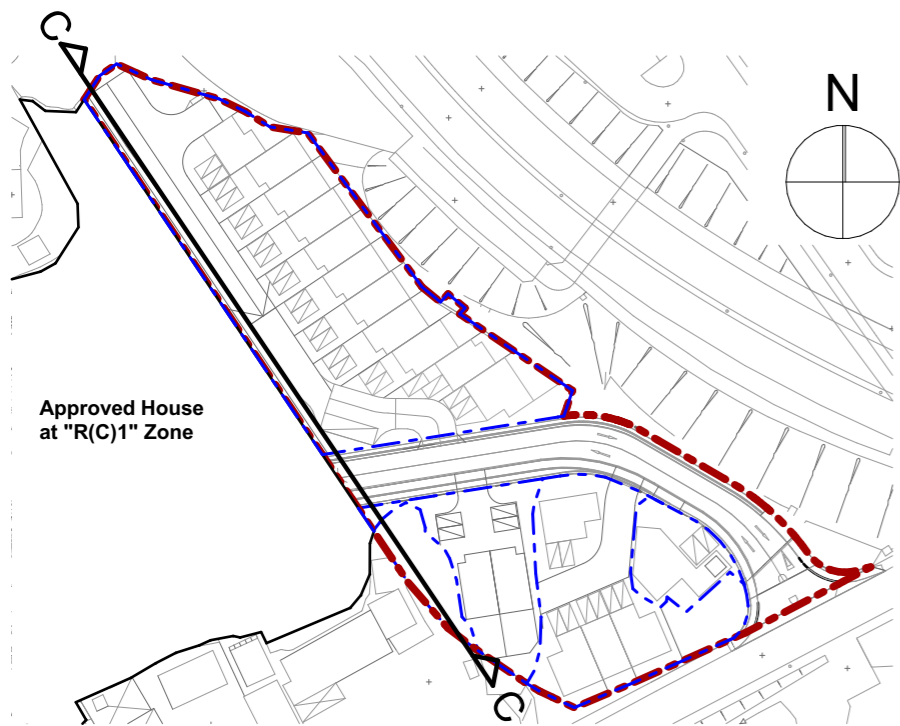

LEGEND

- - - Application Site
- - - Development Site

